


*CHIMNEY LOCATIONS PLEASE REFER TO THE LATEST REVISED PLANNING LAYOUT.




FRONT ELEVATION

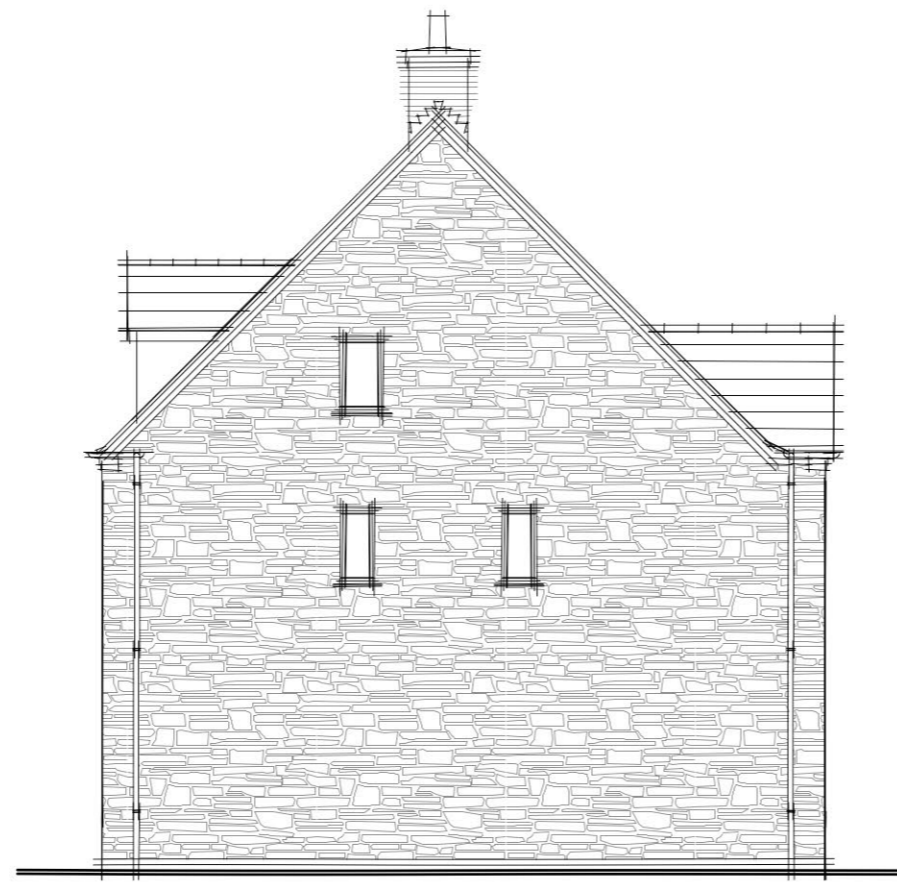


SIDE ELEVATION




REAR ELEVATION

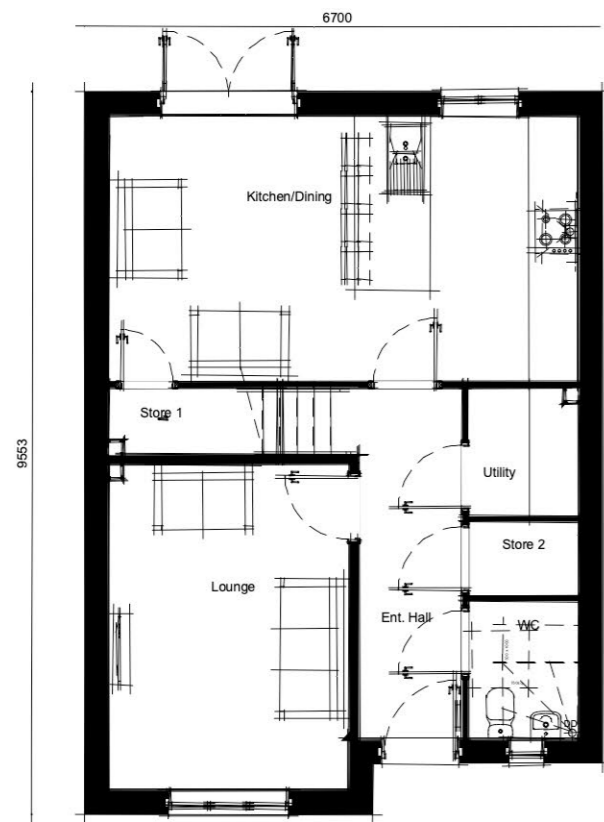

GROUND FLOOR

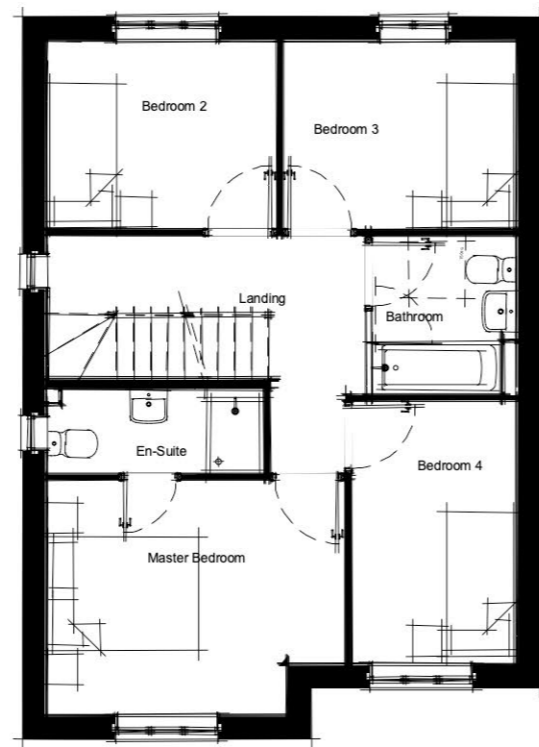

FIRST FLOOR

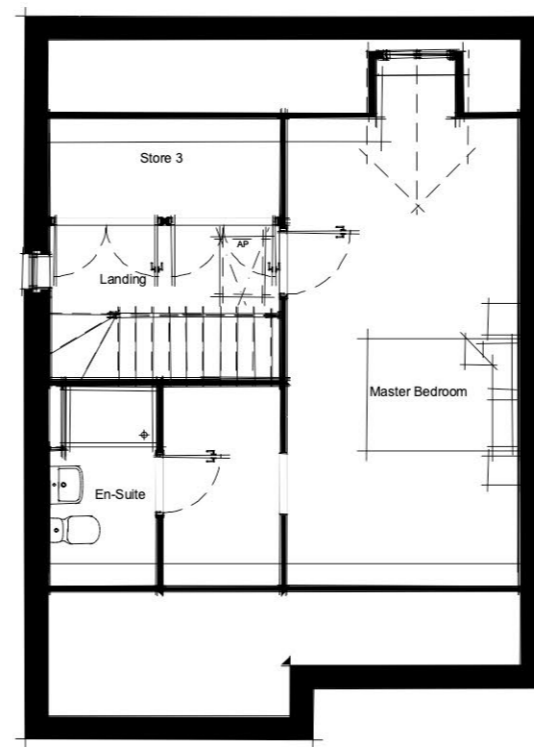

SECOND FLOOR



SIDE ELEVATION

0 5m

Expertly Done.

DESIGN | ECONOMICS | ENVIRONMENT | HERITAGE | LAND & PROPERTY | PLANNING | TRANSPORT & INFRASTRUCTURE

Copyright Pegasus Planning Group Ltd. Crown copyright. All rights reserved. 2020. Ordnance Survey Copyright Licence number 100042093. Promap Licence number 100020449. Pegasus accepts no liability for any use of this document other than for its original purpose, or by the original client, or following Pegasus' express agreement to such use. T 01285641717 www.pegasusgroup.co.uk

PEGASUS GROUP

WYKHAM PARK ROAD, BANBURY | WYCHWOOD (CORE IRONSTONE TYPE 2)

TEAM/DRAWN BY: FS | APPROVED BY: SJW | DATE: 14/06/2022 | SCALE: 1:100 @ A3 | DRAWING REF: P21-2662_040_28 | CLIENT: PERSIMMON HOMES


GREENWAY NODE

*CHIMNEY LOCATIONS PLEASE REFER TO THE LATEST REVISED PLANNING LAYOUT.



ALTERNATIVE PORCH DETAIL


FRONT ELEVATION

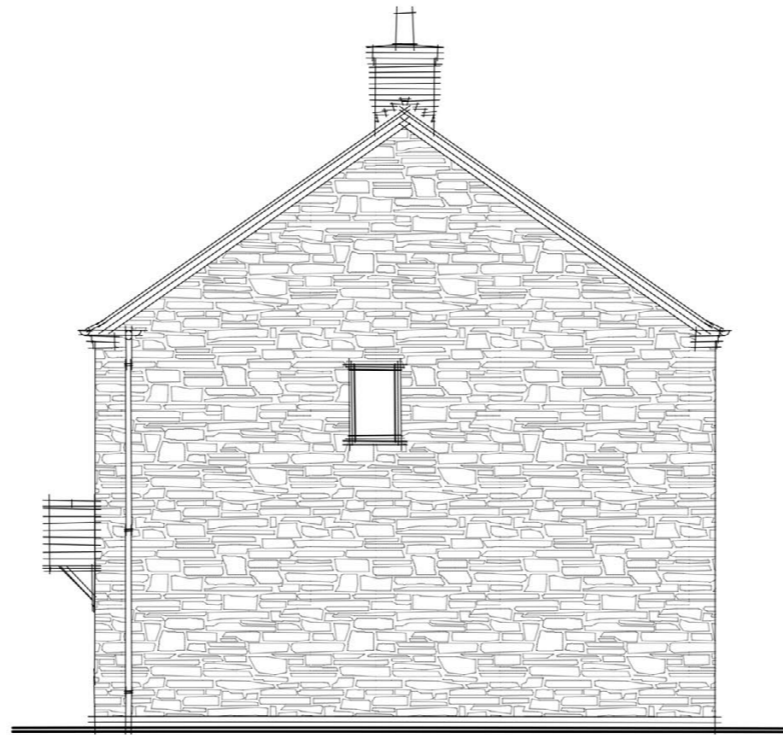


SIDE ELEVATION



REAR ELEVATION

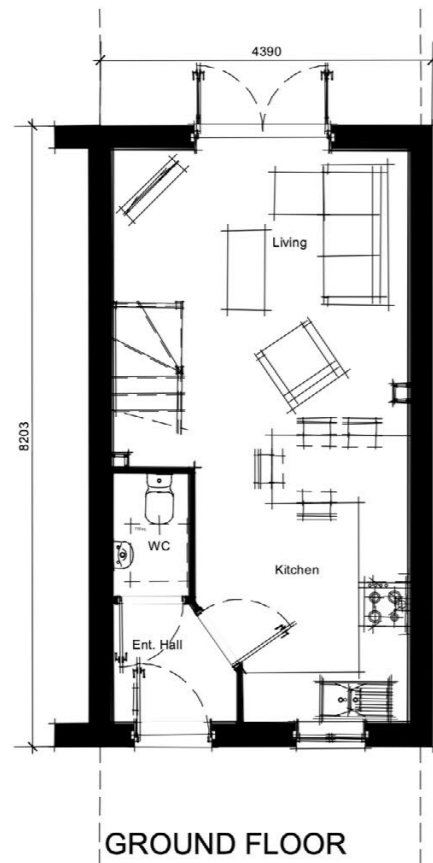

GROUND FLOOR

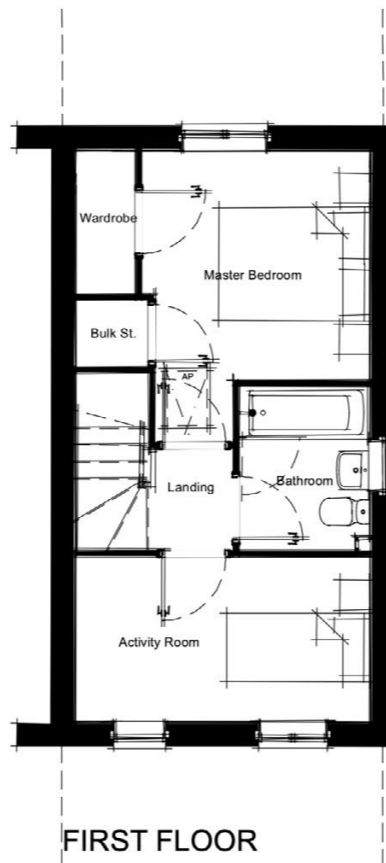

FIRST FLOOR

0 5m

Expertly Done.

DESIGN | ECONOMICS | ENVIRONMENT | HERITAGE | LAND & PROPERTY | PLANNING | TRANSPORT & INFRASTRUCTURE

Copyright Pegasus Planning Group Ltd. Crown copyright. All rights reserved. 2020. Ordnance Survey Copyright Licence number 100042093. Promap Licence number 100020449. Pegasus accepts no liability for any use of this document other than for its original purpose, or by the original client, or following Pegasus' express agreement to such use. T 0128564177 www.pegasusgroup.co.uk

PEGASUS
GROUP

WYKHAM PARK ROAD, BANBURY | ALNMOUTH (IRONSTONE TYPE 3 GREENWAY NODE)

TEAM/DRAWN BY: FS | APPROVED BY: SJW | DATE: 14/06/2022 | SCALE: 1:100 @ A3 | DRAWING REF: P21-2662_040_29 | CLIENT: PERSIMMON HOMES


*CHIMNEY LOCATIONS PLEASE REFER TO THE LATEST REVISED PLANNING LAYOUT.



ALTERNATIVE PORCH DETAIL




FRONT ELEVATION

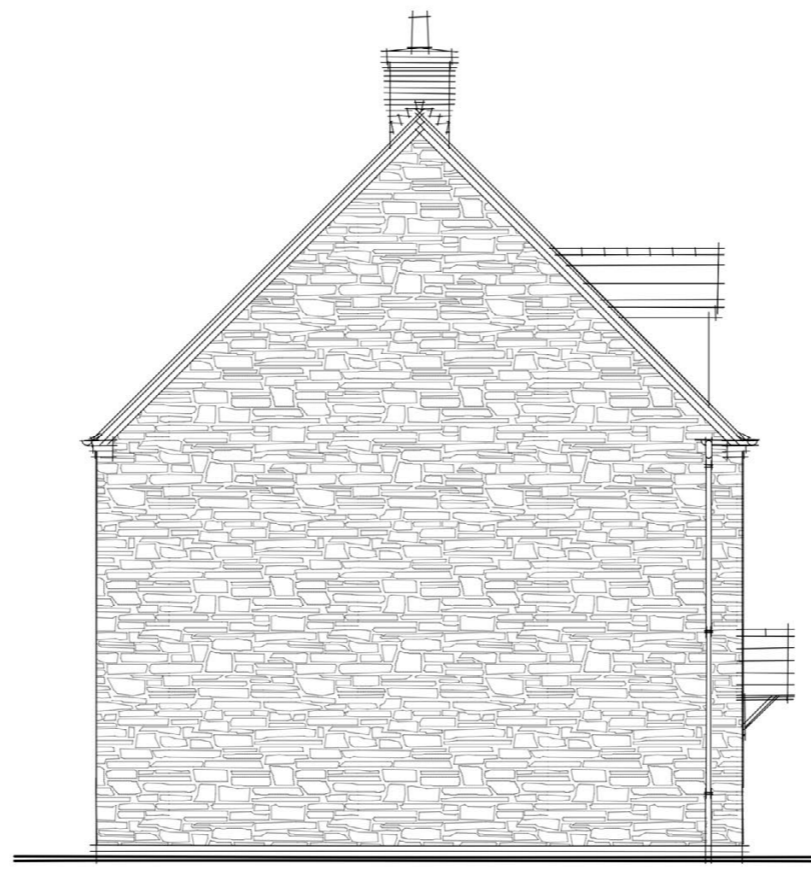


SIDE ELEVATION




REAR ELEVATION

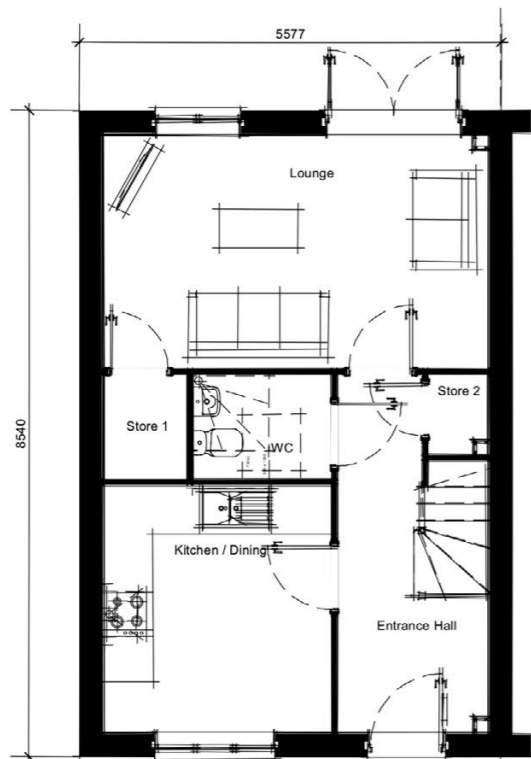

GROUND FLOOR

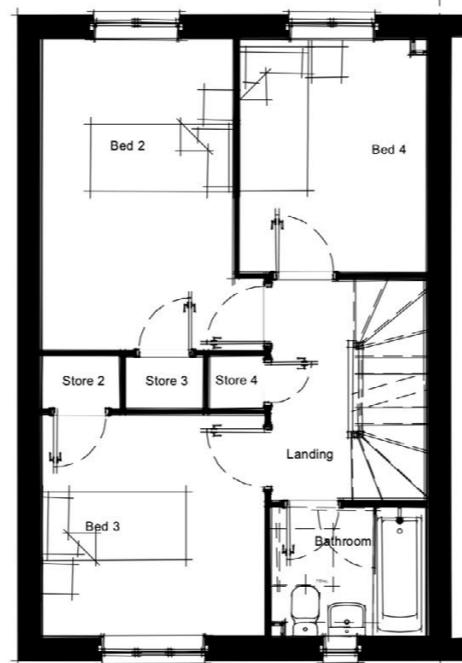

FIRST FLOOR

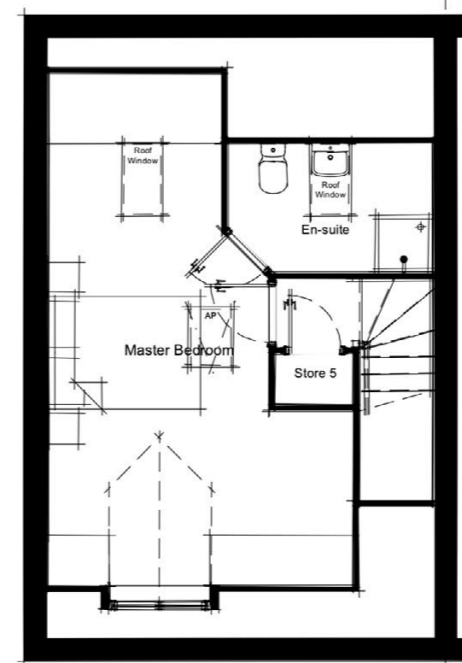

SECOND FLOOR

0 5m

Expertly Done.

DESIGN | ECONOMICS | ENVIRONMENT | HERITAGE | LAND & PROPERTY | PLANNING | TRANSPORT & INFRASTRUCTURE

Copyright Pegasus Planning Group Ltd. Crown copyright. All rights reserved. 2020. Ordnance Survey Copyright Licence number 100042093. Promap Licence number 100020449. Pegasus accepts no liability for any use of this document other than for its original purpose, or by the original client, or following Pegasus' express agreement to such use. T 0128564717 www.pegasusgroup.co.uk


*CHIMNEY LOCATIONS PLEASE REFER TO THE LATEST REVISED PLANNING LAYOUT.




FRONT ELEVATION

SIDE ELEVATION


REAR ELEVATION

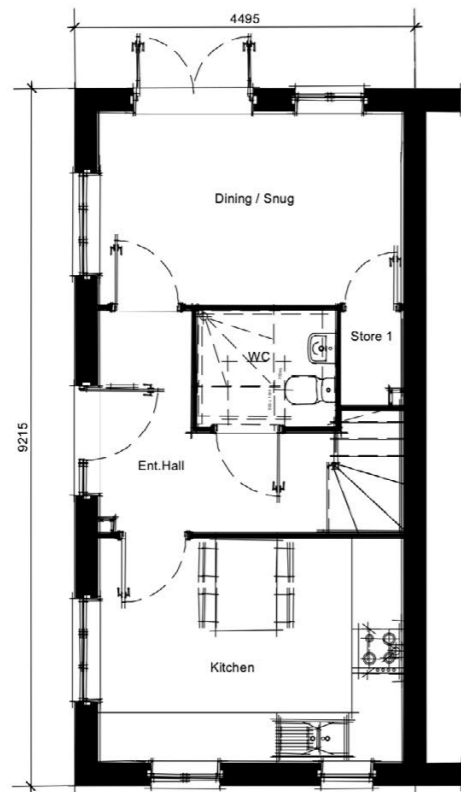

GROUND FLOOR

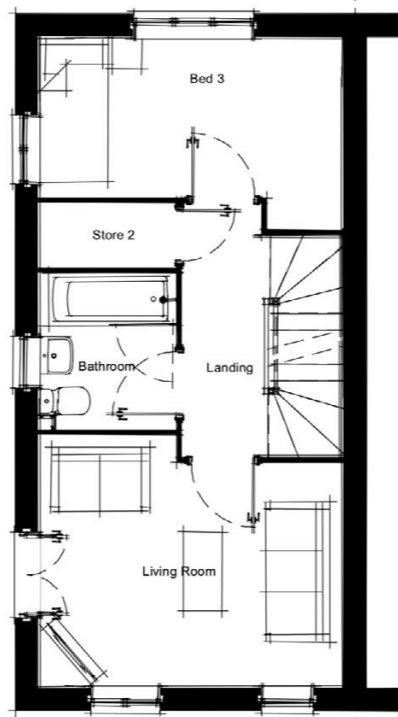

FIRST FLOOR

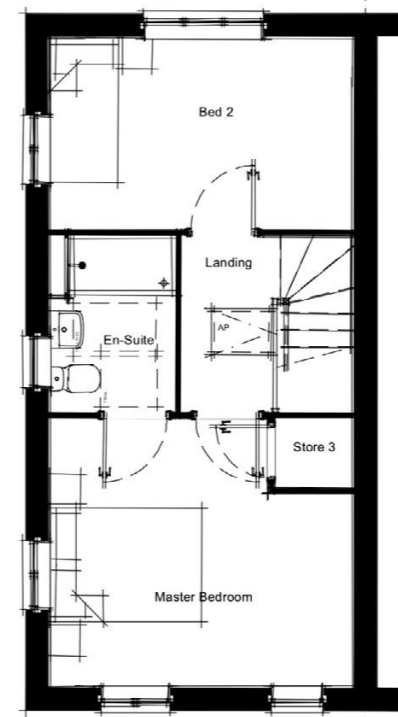

SECOND FLOOR

0 5m

Expertly Done.


DESIGN | ECONOMICS | ENVIRONMENT | HERITAGE | LAND & PROPERTY | PLANNING | TRANSPORT & INFRASTRUCTURE

Copyright Pegasus Planning Group Ltd. Crown copyright. All rights reserved. 2020. Ordnance Survey Copyright Licence number 100042093. Promap Licence number 100020449. Pegasus accepts no liability for any use of this document other than for its original purpose, or by the original client, or following Pegasus' express agreement to such use. T 0128564717 www.pegasusgroup.co.uk


*CHIMNEY LOCATIONS PLEASE REFER TO THE LATEST REVISED PLANNING LAYOUT.




FRONT ELEVATION

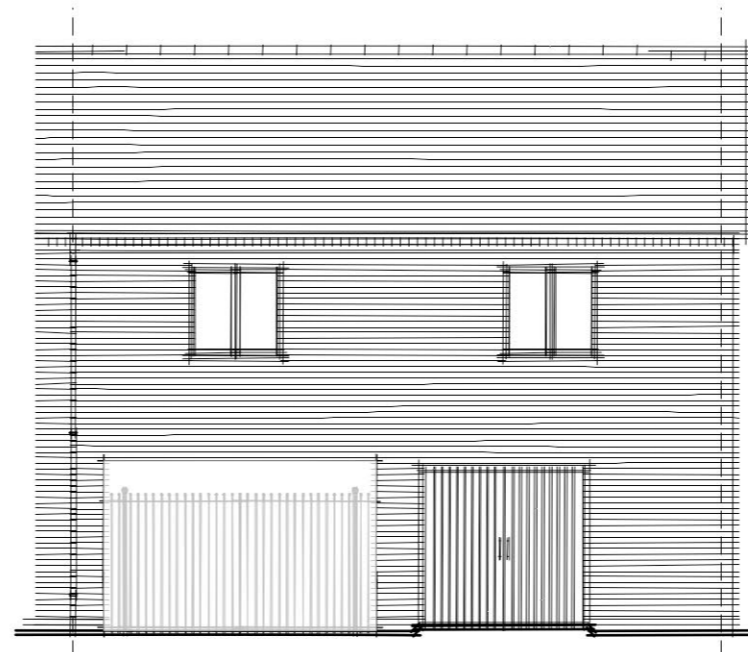

REAR ELEVATION

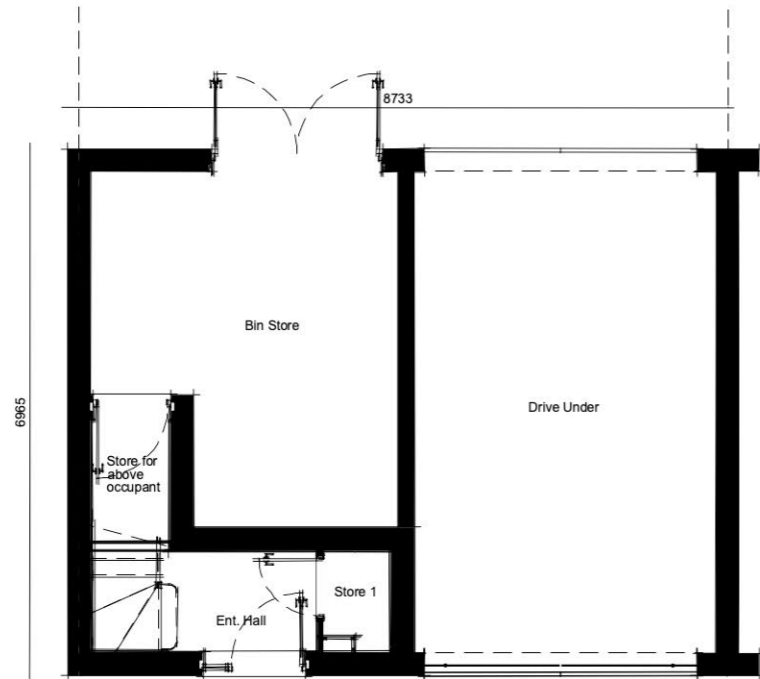

GROUND FLOOR

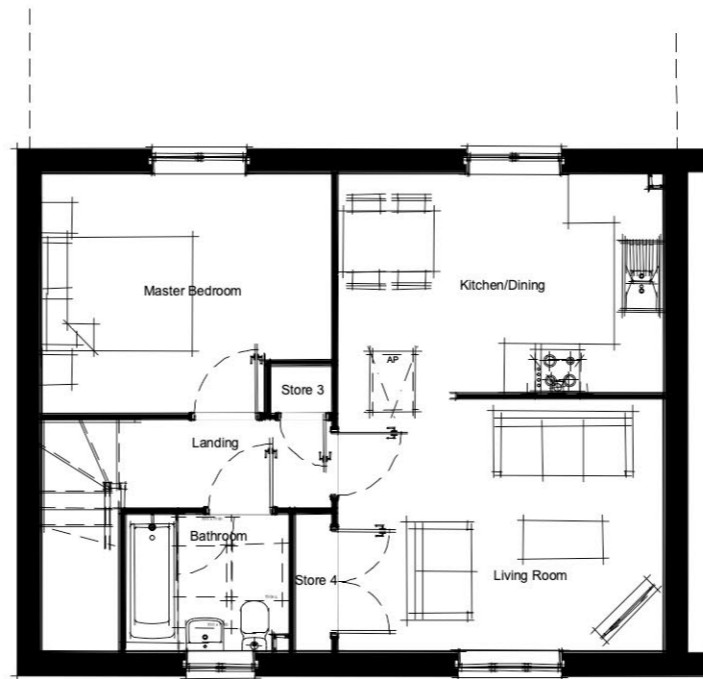

FIRST FLOOR

0 5m

Expertly Done.

DESIGN | ECONOMICS | ENVIRONMENT | HERITAGE | LAND & PROPERTY | PLANNING | TRANSPORT & INFRASTRUCTURE


Copyright Pegasus Planning Group Ltd. Crown copyright. All rights reserved. 2020. Ordnance Survey Copyright Licence number 100042093. Promap Licence number 100020449. Pegasus accepts no liability for any use of this document other than for its original purpose, or by the original client, or following Pegasus' express agreement to such use. T 0128564717 www.pegasusgroup.co.uk

*CHIMNEY LOCATIONS PLEASE REFER TO THE LATEST REVISED PLANNING LAYOUT.



ALTERNATIVE PORCH DETAIL


FRONT ELEVATION

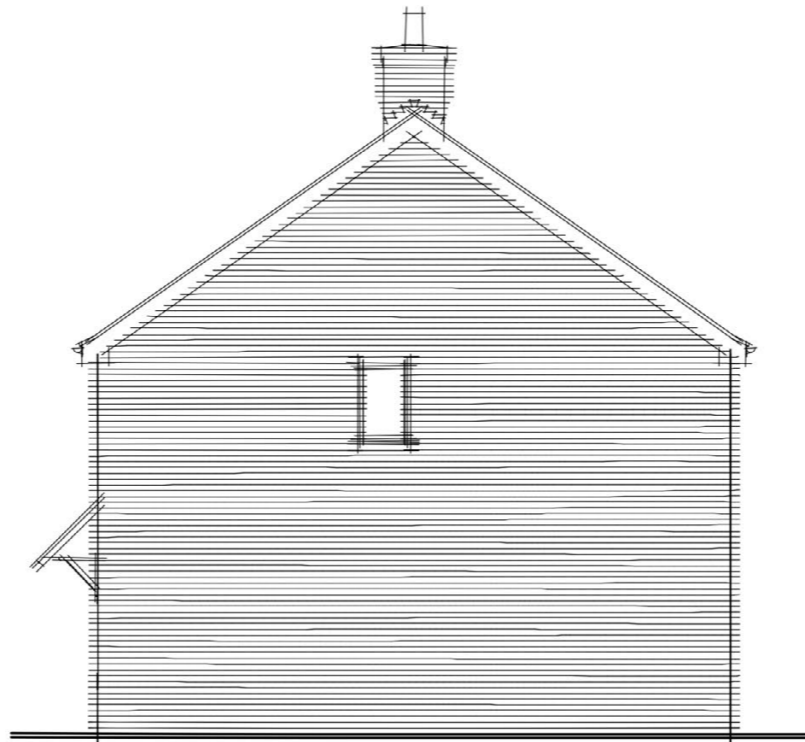


SIDE ELEVATION



REAR ELEVATION

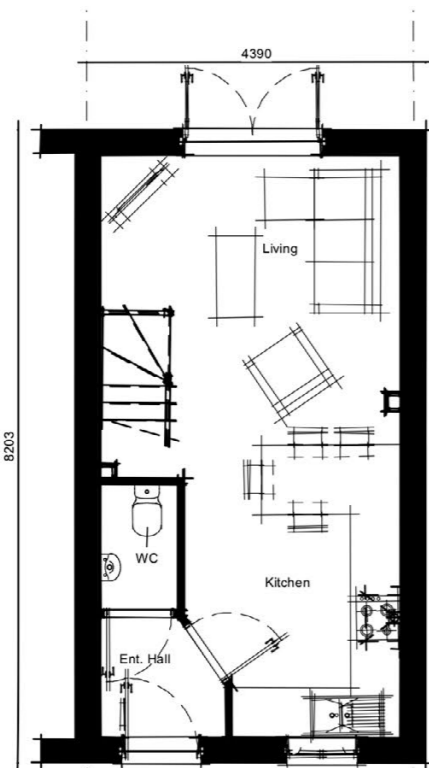

GROUND FLOOR

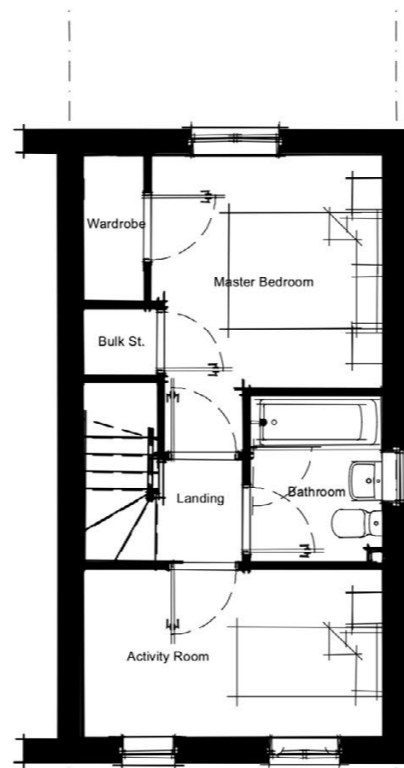

FIRST FLOOR

0 5m

Expertly Done.

DESIGN | ECONOMICS | ENVIRONMENT | HERITAGE | LAND & PROPERTY | PLANNING | TRANSPORT & INFRASTRUCTURE


Copyright Pegasus Planning Group Ltd. Crown copyright. All rights reserved. 2020. Ordnance Survey Copyright Licence number 100042093. Promap Licence number 100020449. Pegasus accepts no liability for any use of this document other than for its original purpose, or by the original client, or following Pegasus' express agreement to such use. T 0128564177 www.pegasusgroup.co.uk

*CHIMNEY LOCATIONS PLEASE REFER TO THE LATEST REVISED PLANNING LAYOUT.



ALTERNATIVE PORCH DETAIL


FRONT ELEVATION

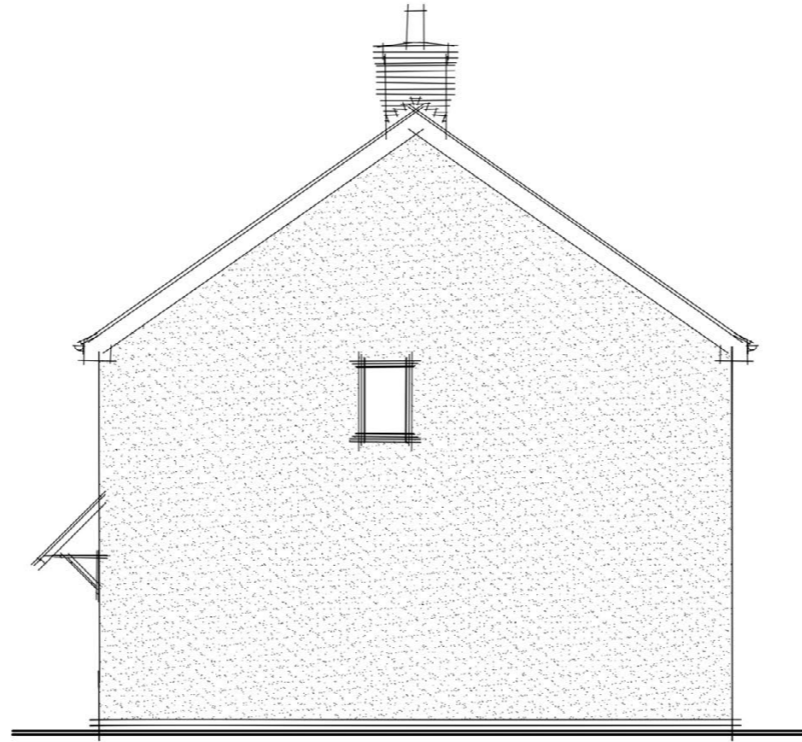


SIDE ELEVATION



REAR ELEVATION

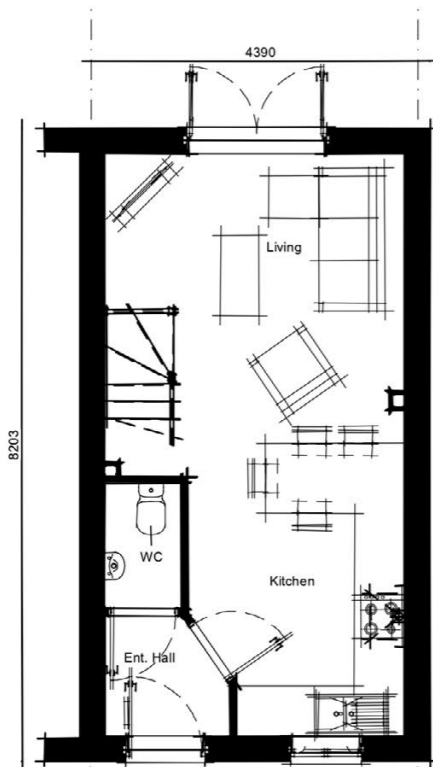

GROUND FLOOR

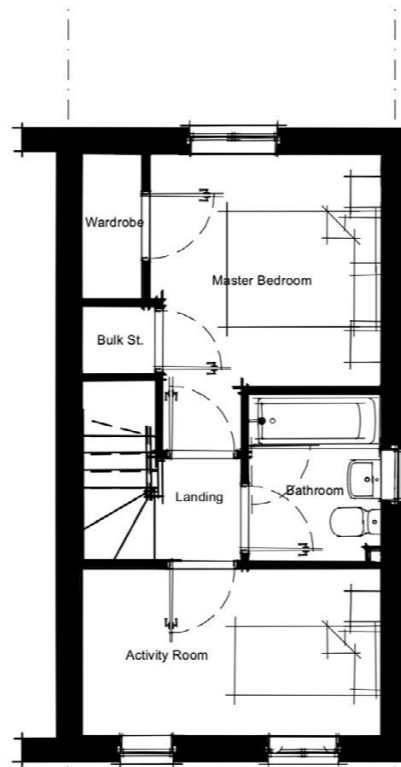

FIRST FLOOR

0 5m

Expertly Done.

DESIGN | ECONOMICS | ENVIRONMENT | HERITAGE | LAND & PROPERTY | PLANNING | TRANSPORT & INFRASTRUCTURE

Copyright Pegasus Planning Group Ltd. Crown copyright. All rights reserved. 2020. Ordnance Survey Copyright Licence number 100042093. Promap Licence number 100020449. Pegasus accepts no liability for any use of this document other than for its original purpose, or by the original client, or following Pegasus' express agreement to such use. T 0128564717 www.pegasusgroup.co.uk


*CHIMNEY LOCATIONS PLEASE REFER TO THE LATEST REVISED PLANNING LAYOUT.



ALTERNATIVE PORCH DETAIL




FRONT ELEVATION

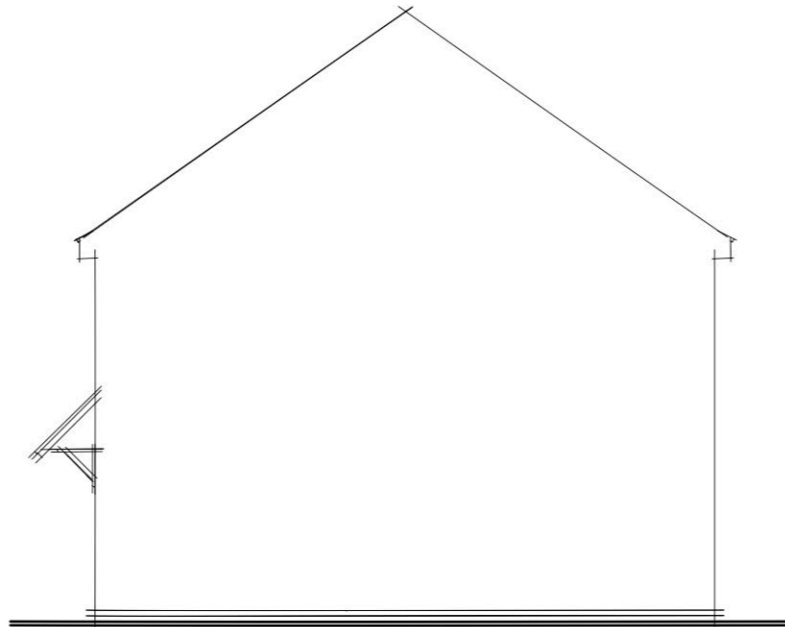


SIDE ELEVATION



REAR ELEVATION

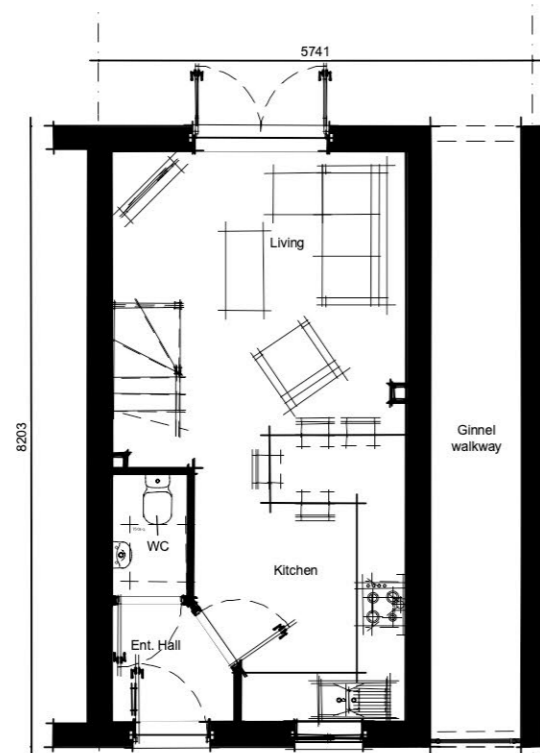

GROUND FLOOR

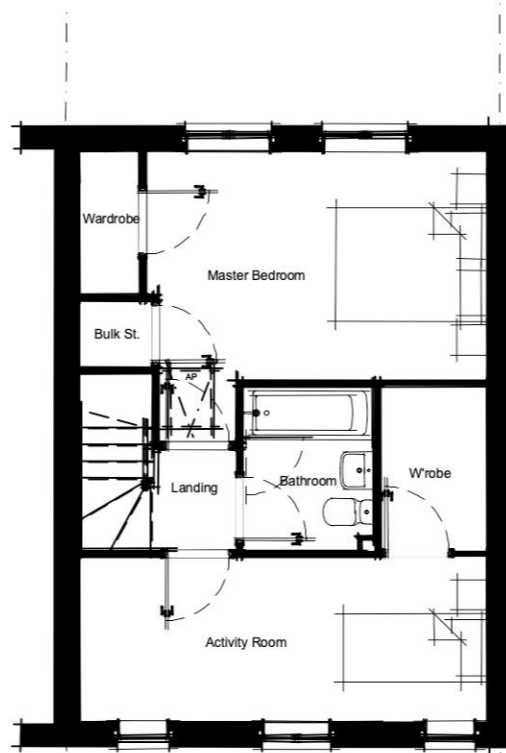

FIRST FLOOR

0 5m

Expertly Done.

DESIGN | ECONOMICS | ENVIRONMENT | HERITAGE | LAND & PROPERTY | PLANNING | TRANSPORT & INFRASTRUCTURE

Copyright Pegasus Planning Group Ltd. Crown copyright. All rights reserved. 2020. Ordnance Survey Copyright Licence number 100042093. Promap Licence number 100020449. Pegasus accepts no liability for any use of this document other than for its original purpose, or by the original client, or following Pegasus' express agreement to such use. T 0128564717 www.pegasusgroup.co.uk

PEGASUS
GROUP

WYKHAM PARK ROAD, BANBURY | ALNMOUTH GINNEL (BRICK)

TEAM/DRAWN BY: FS | APPROVED BY: SJW | DATE: 14/06/2022 | SCALE: 1:100 @ A3 | DRAWING REF: P21-2662_040_33 | CLIENT: PERSIMMON HOMES

*CHIMNEY LOCATIONS PLEASE REFER TO THE LATEST REVISED PLANNING LAYOUT.



ALTERNATIVE PORCH DETAIL


FRONT ELEVATION




SIDE ELEVATION



REAR ELEVATION

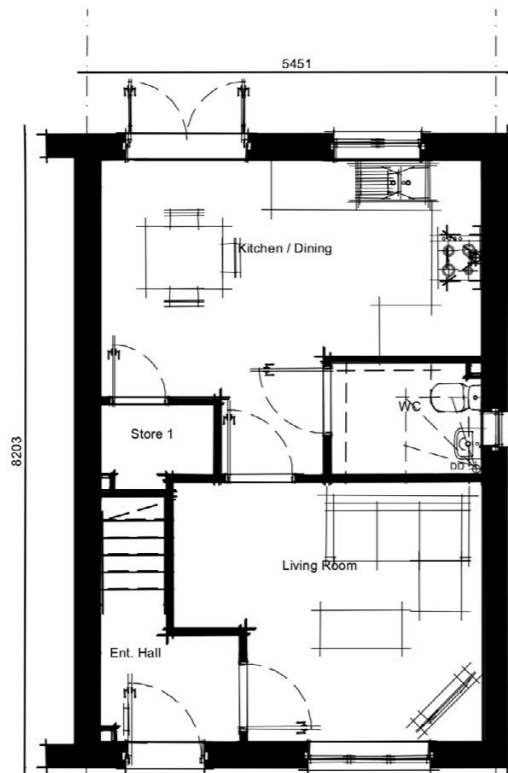

GROUND FLOOR

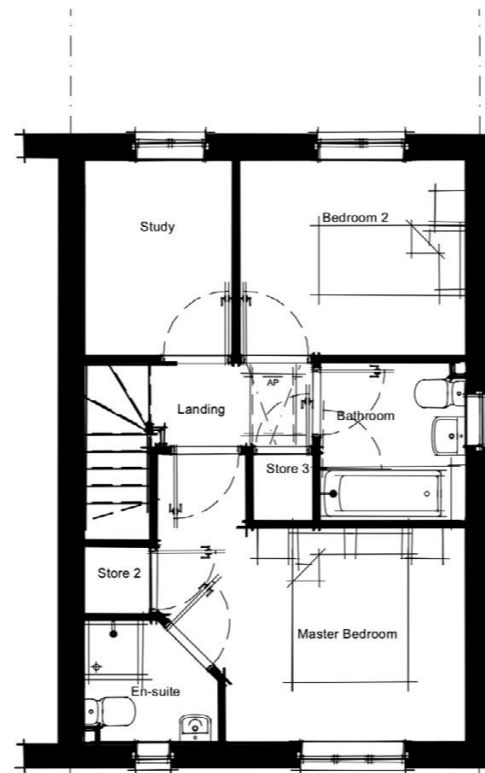

FIRST FLOOR

0 5m

Expertly Done.

DESIGN | ECONOMICS | ENVIRONMENT | HERITAGE | LAND & PROPERTY | PLANNING | TRANSPORT & INFRASTRUCTURE

Copyright Pegasus Planning Group Ltd. Crown copyright. All rights reserved. 2020. Ordnance Survey Copyright Licence number 100042093. Promap Licence number 100020449. Pegasus accepts no liability for any use of this document other than for its original purpose, or by the original client, or following Pegasus' express agreement to such use. T 0128564717 www.pegasusgroup.co.uk

PEGASUS GROUP

WYKHAM PARK ROAD, BANBURY | DANBURY (BRICK)


TEAM/DRAWN BY: FS | APPROVED BY: SJW | DATE: 14/06/2022 | SCALE: 1:100 @ A3 | DRAWING REF: P21-2662_040_35 | CLIENT: PERSIMMON HOMES

*CHIMNEY LOCATIONS PLEASE REFER TO THE LATEST REVISED PLANNING LAYOUT.



ALTERNATIVE PORCH DETAIL


FRONT ELEVATION

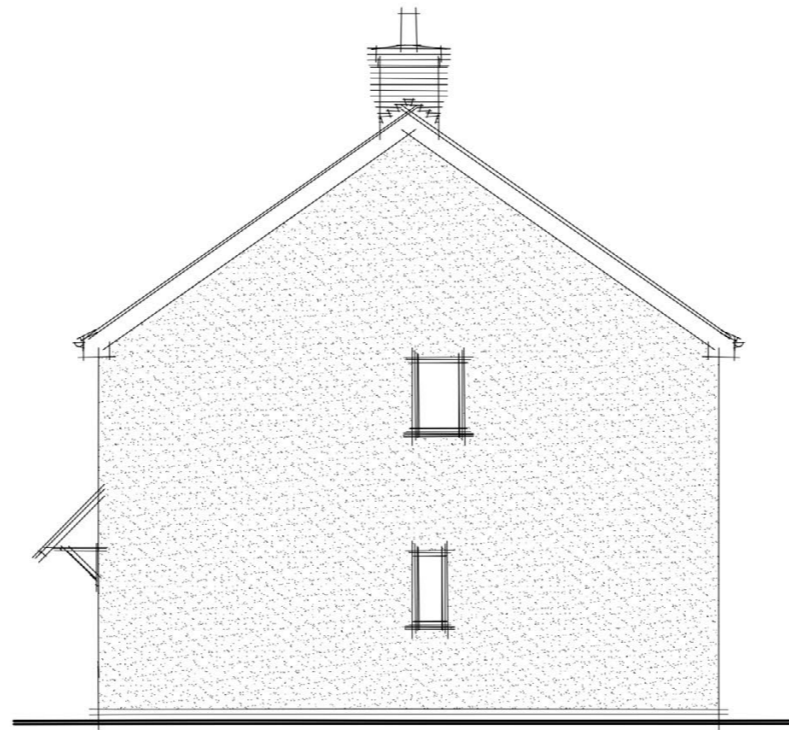


SIDE ELEVATION



REAR ELEVATION

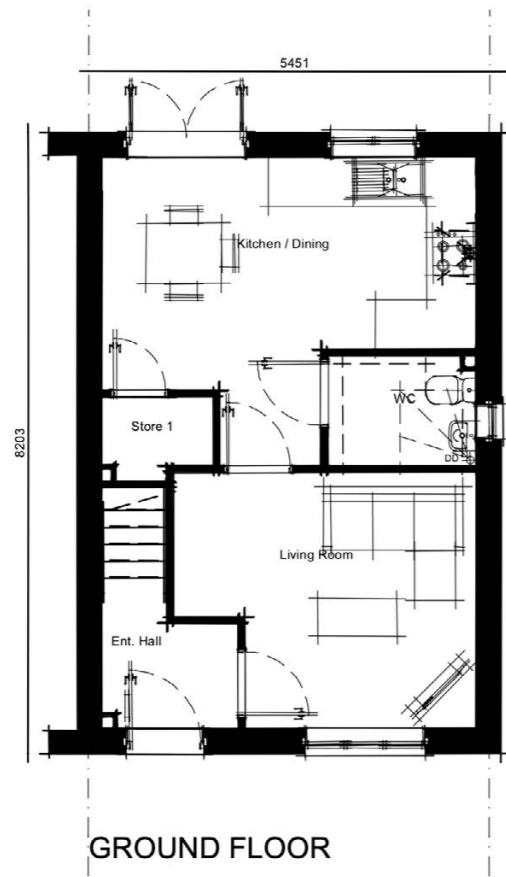

GROUND FLOOR

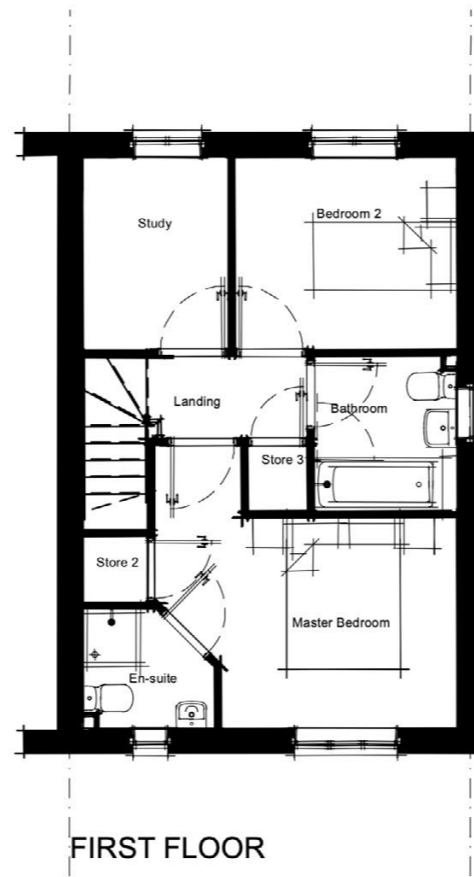

FIRST FLOOR

0 5m

Expertly Done.

DESIGN | ECONOMICS | ENVIRONMENT | HERITAGE | LAND & PROPERTY | PLANNING | TRANSPORT & INFRASTRUCTURE

Copyright Pegasus Planning Group Ltd. Crown copyright. All rights reserved. 2020. Ordnance Survey Copyright Licence number 100042093. Promap Licence number 100020449. Pegasus accepts no liability for any use of this document other than for its original purpose, or by the original client, or following Pegasus' express agreement to such use. T 0128564777 www.pegasusgroup.co.uk

*CHIMNEY LOCATIONS PLEASE REFER TO THE LATEST REVISED PLANNING LAYOUT.



ALTERNATIVE PORCH DETAIL




FRONT ELEVATION




SIDE ELEVATION



REAR ELEVATION

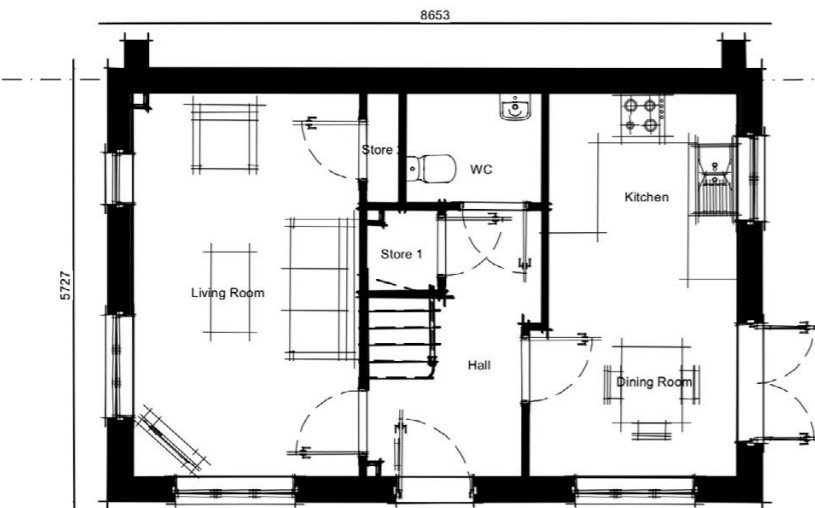

GROUND FLOOR

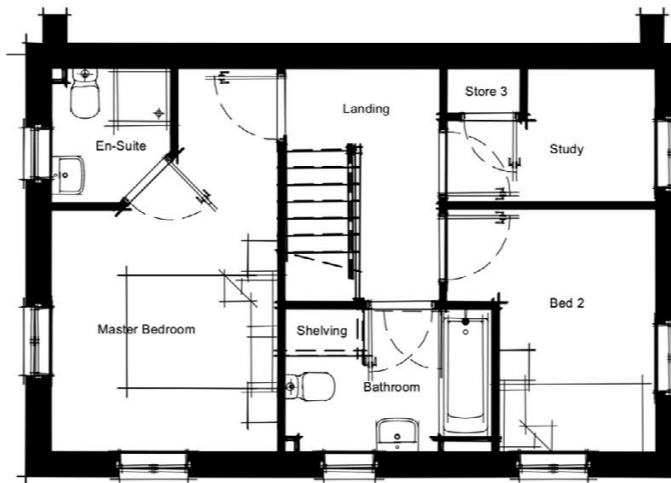

FIRST FLOOR

0 5m

Expertly Done.

DESIGN | ECONOMICS | ENVIRONMENT | HERITAGE | LAND & PROPERTY | PLANNING | TRANSPORT & INFRASTRUCTURE

Copyright Pegasus Planning Group Ltd. Crown copyright. All rights reserved. 2020. Ordnance Survey Copyright Licence number 100042093. Promap Licence number 100020449. Pegasus accepts no liability for any use of this document other than for its original purpose, or by the original client, or following Pegasus' express agreement to such use. T 0128564717 www.pegasusgroup.co.uk

PEGASUS
GROUP


WYKHAM PARK ROAD, BANBURY | DEEPALE (BRICK)

TEAM/DRAWN BY: FS | APPROVED BY: SJW | DATE: 14/06/2022 | SCALE: 1:100 @ A3 | DRAWING REF: P21-2662_040_37 | CLIENT: PERSIMMON HOMES


*CHIMNEY LOCATIONS PLEASE REFER TO THE LATEST REVISED PLANNING LAYOUT.




FRONT ELEVATION

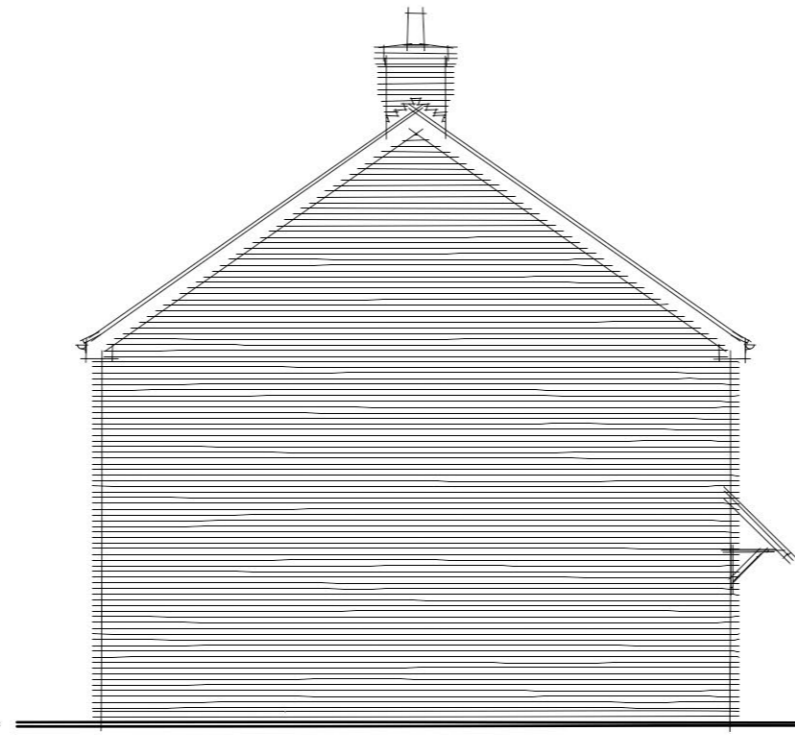


SIDE ELEVATION

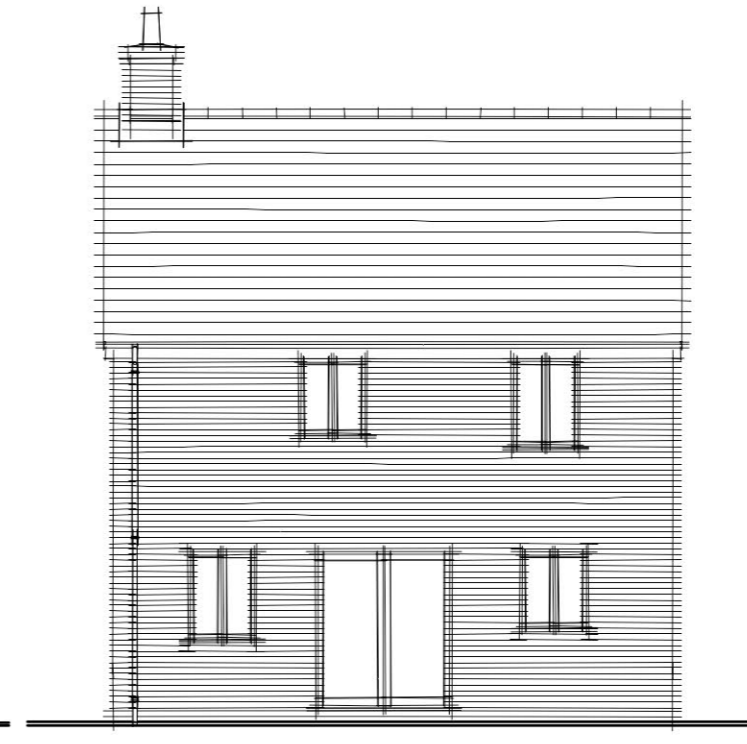


REAR ELEVATION

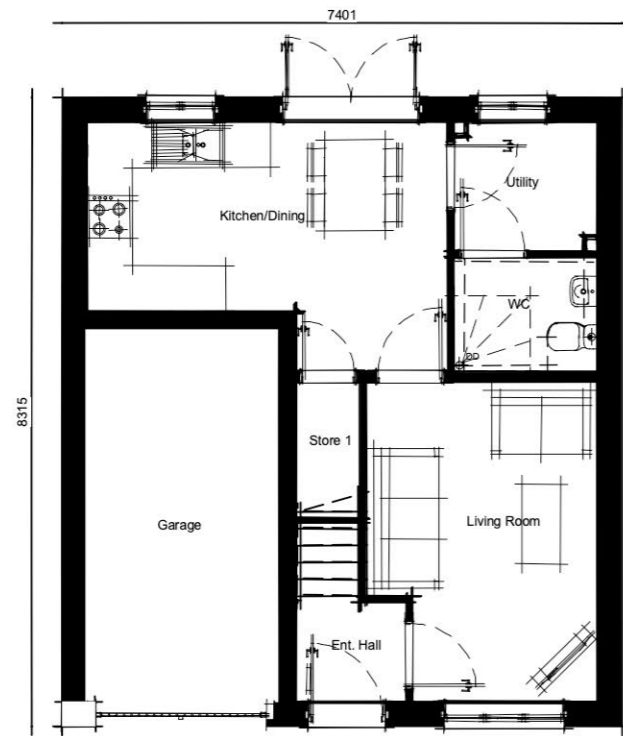

GROUND FLOOR

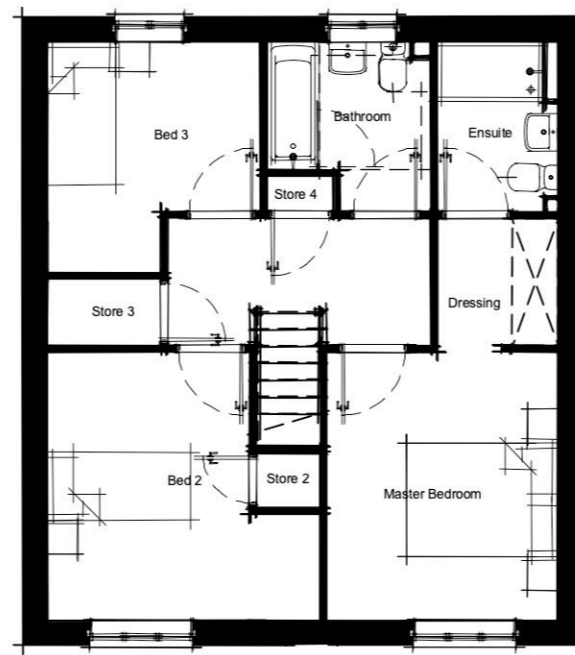

FIRST FLOOR

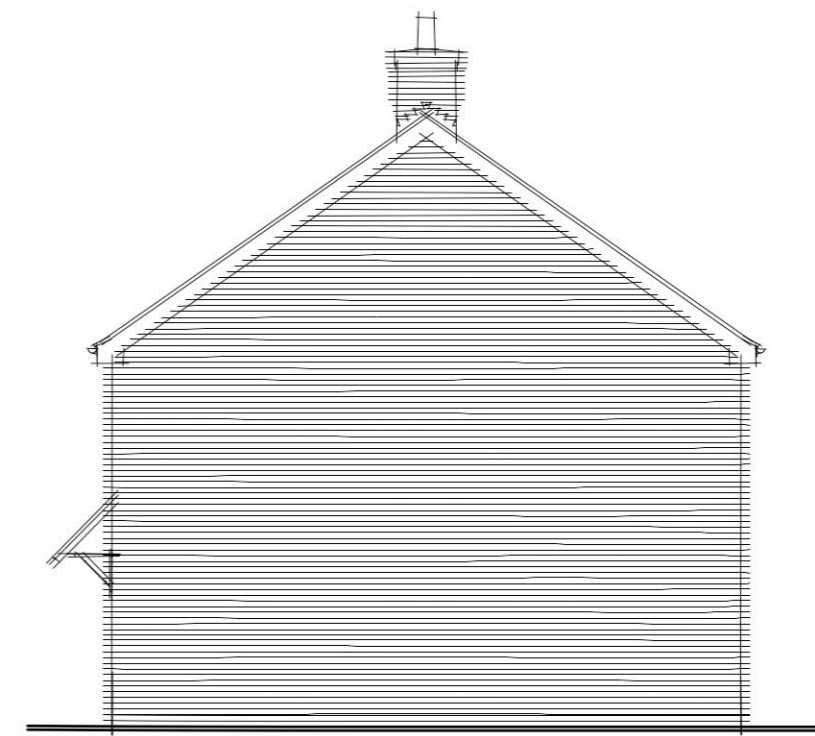

SIDE ELEVATION

0 5m

Expertly Done.

DESIGN | ECONOMICS | ENVIRONMENT | HERITAGE | LAND & PROPERTY | PLANNING | TRANSPORT & INFRASTRUCTURE

Copyright Pegasus Planning Group Ltd. Crown copyright. All rights reserved. 2020. Ordnance Survey Copyright Licence number 100042093. Promap Licence number 100020449. Pegasus accepts no liability for any use of this document other than for its original purpose, or by the original client, or following Pegasus' express agreement to such use. T 0128564717 www.pegasusgroup.co.uk

*CHIMNEY LOCATIONS PLEASE REFER TO THE LATEST REVISED PLANNING LAYOUT.




FRONT ELEVATION




SIDE ELEVATION




REAR ELEVATION

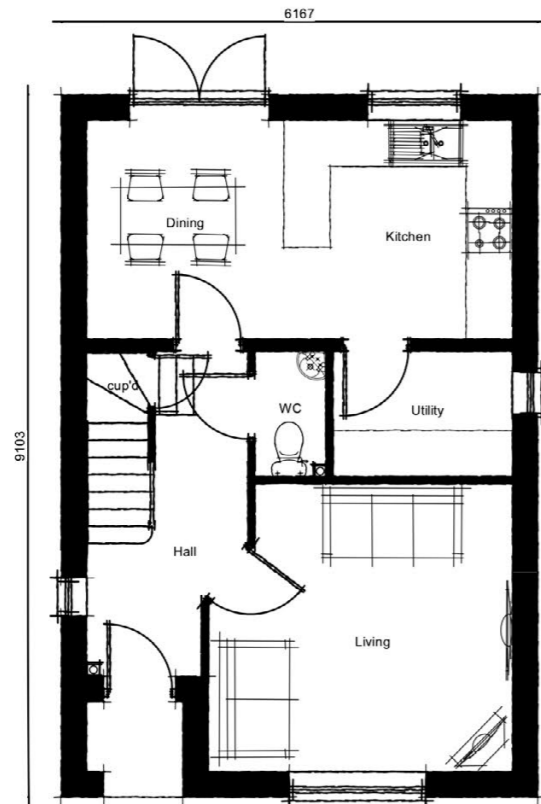

GROUND FLOOR

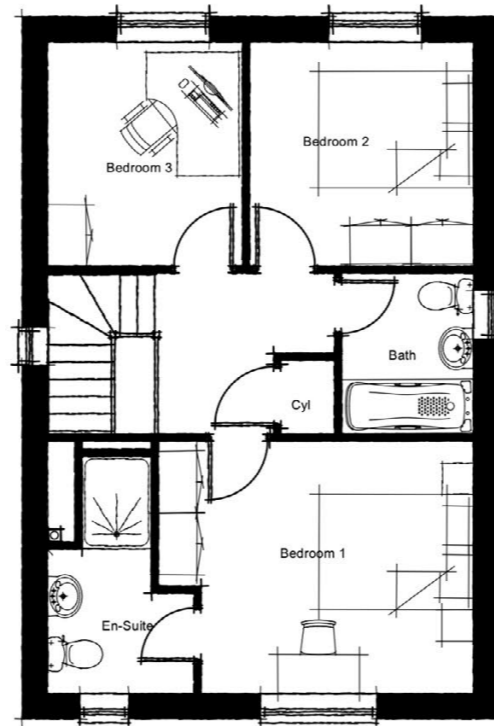

FIRST FLOOR

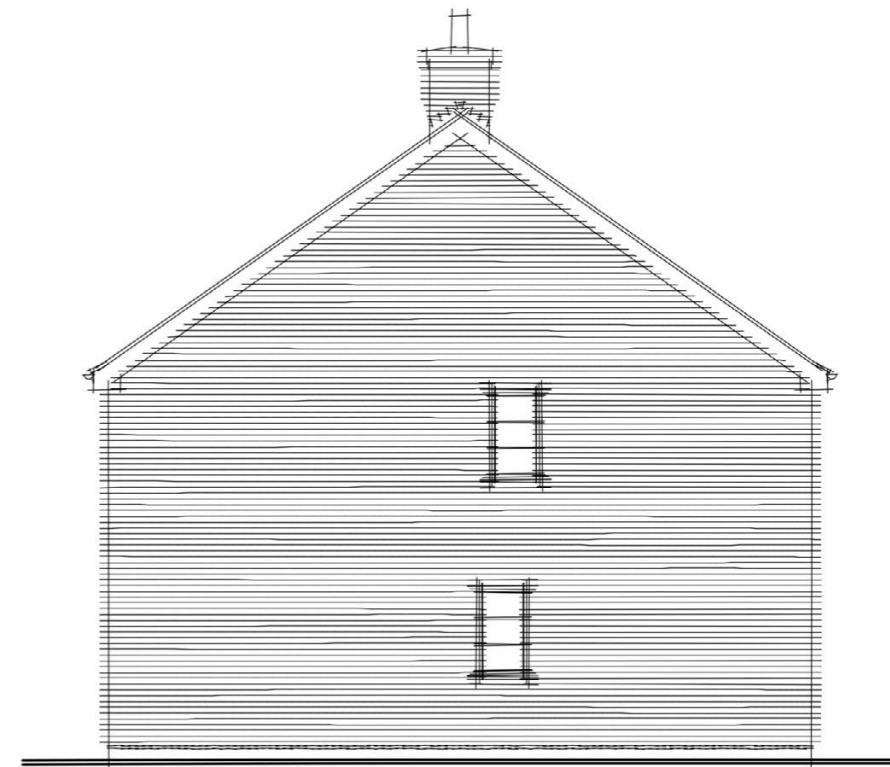

SIDE ELEVATION

0 5m

Expertly Done.

DESIGN | ECONOMICS | ENVIRONMENT | HERITAGE | LAND & PROPERTY | PLANNING | TRANSPORT & INFRASTRUCTURE

Copyright Pegasus Planning Group Ltd. Crown copyright. All rights reserved. 2020. Ordnance Survey Copyright Licence number 100042093. Promap Licence number 100020449. Pegasus accepts no liability for any use of this document other than for its original purpose, or by the original client, or following Pegasus' express agreement to such use. T 0128564717 www.pegasusgroup.co.uk

*CHIMNEY LOCATIONS PLEASE REFER TO THE LATEST REVISED PLANNING LAYOUT.




ALTERNATIVE PORCH DETAIL




FRONT ELEVATION




SIDE ELEVATION

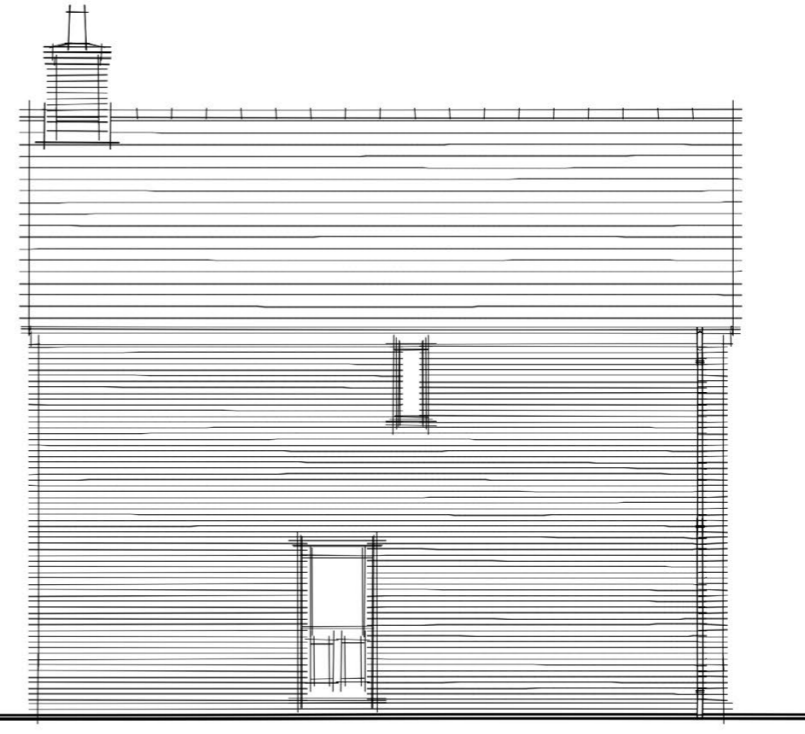

REAR ELEVATION

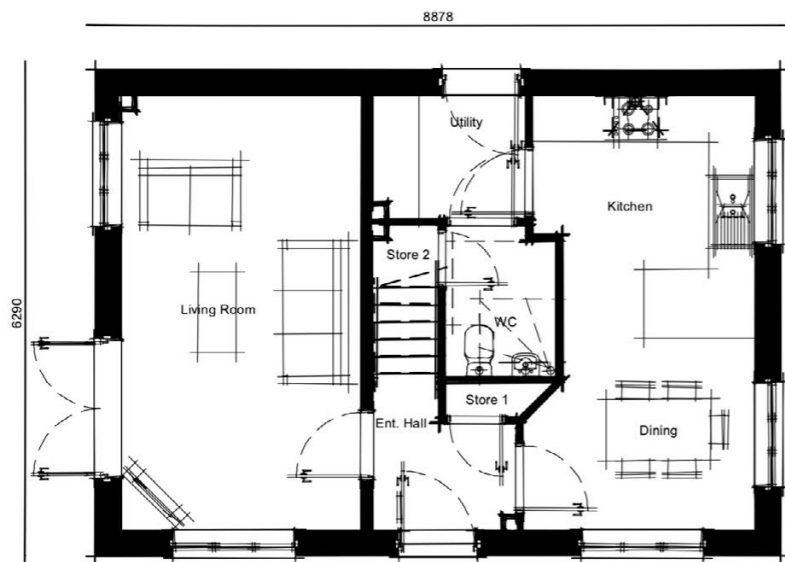

GROUND FLOOR

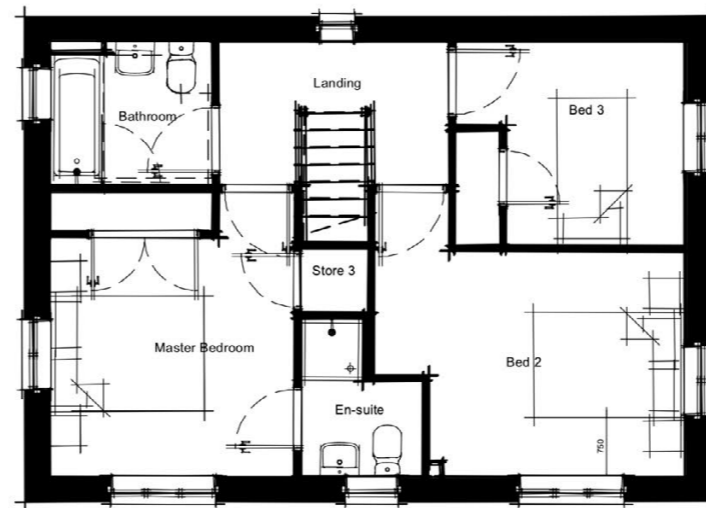

FIRST FLOOR



SIDE ELEVATION

0 5m

Expertly Done.

DESIGN | ECONOMICS | ENVIRONMENT | HERITAGE | LAND & PROPERTY | PLANNING | TRANSPORT & INFRASTRUCTURE

Copyright Pegasus Planning Group Ltd. Crown copyright. All rights reserved. 2020. Ordnance Survey Copyright Licence number 100042093. Promap Licence number 100020449. Pegasus accepts no liability for any use of this document other than for its original purpose, or by the original client, or following Pegasus' express agreement to such use. T 01285641717 www.pegasusgroup.co.uk

PEGASUS GROUP

WYKHAM PARK ROAD, BANBURY | BARNWOOD (BRICK)

TEAM/DRAWN BY: FS | APPROVED BY: SJW | DATE: 14/06/2022 | SCALE: 1:100 @ A3 | DRAWING REF: P21-2662_040_42 | CLIENT: PERSIMMON HOMES

*CHIMNEY LOCATIONS PLEASE REFER TO THE LATEST REVISED PLANNING LAYOUT.



ALTERNATIVE PORCH DETAIL




FRONT ELEVATION




SIDE ELEVATION




REAR ELEVATION

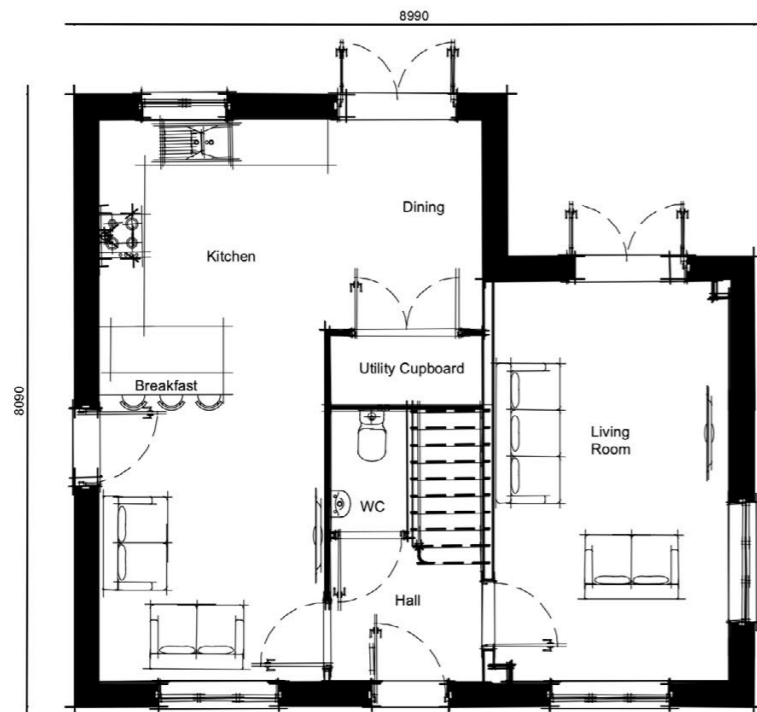

GROUND FLOOR

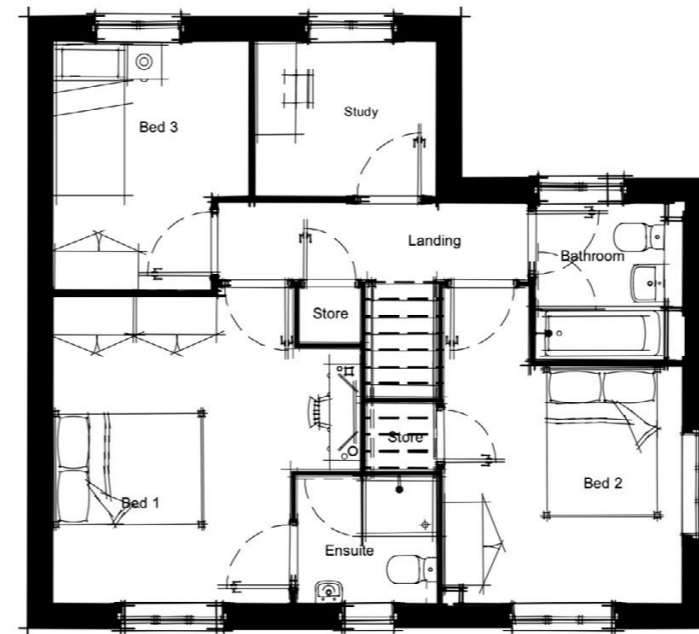

FIRST FLOOR

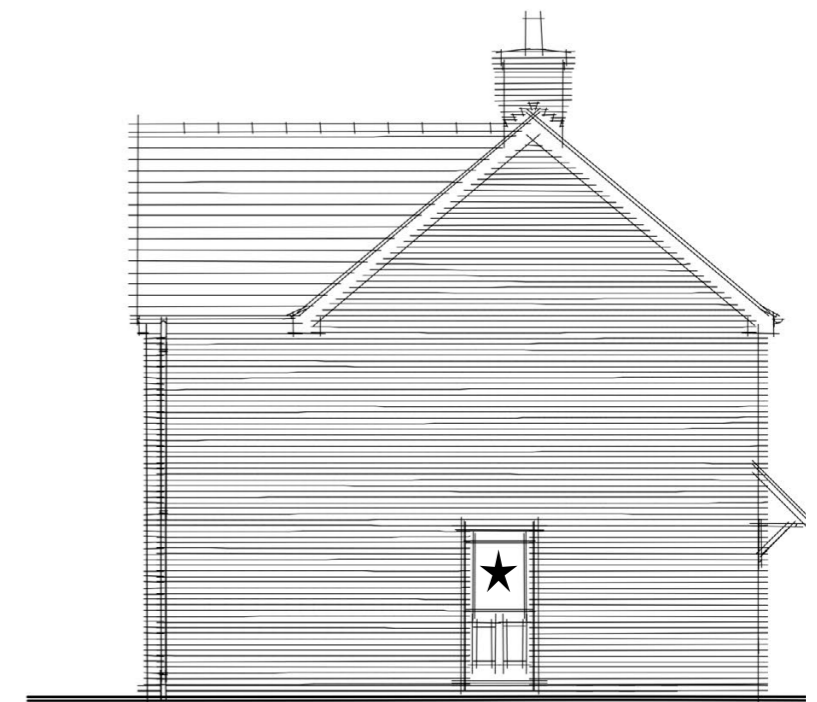

SIDE ELEVATION

0 5m

Expertly Done.

DESIGN | ECONOMICS | ENVIRONMENT | HERITAGE | LAND & PROPERTY | PLANNING | TRANSPORT & INFRASTRUCTURE

Copyright Pegasus Planning Group Ltd. Crown copyright. All rights reserved. 2020. Ordnance Survey Copyright Licence number 100042093. Promap Licence number 100020449. Pegasus accepts no liability for any use of this document other than for its original purpose, or by the original client, or following Pegasus' express agreement to such use. T 0128564717 www.pegasusgroup.co.uk

★ DOOR REMOVED TO PLOT 39 ONLY.

PEGASUS GROUP

WYKHAM PARK ROAD, BANBURY | HIMBLETON (BRICK)

TEAM/DRAWN BY: FS | APPROVED BY: SJW | DATE: 14/06/2022 | SCALE: 1:100 @ A3 | DRAWING REF: P21-2662_040_43 | CLIENT: PERSIMMON HOMES


*CHIMNEY LOCATIONS PLEASE REFER TO THE LATEST REVISED PLANNING LAYOUT.




FRONT ELEVATION




SIDE ELEVATION

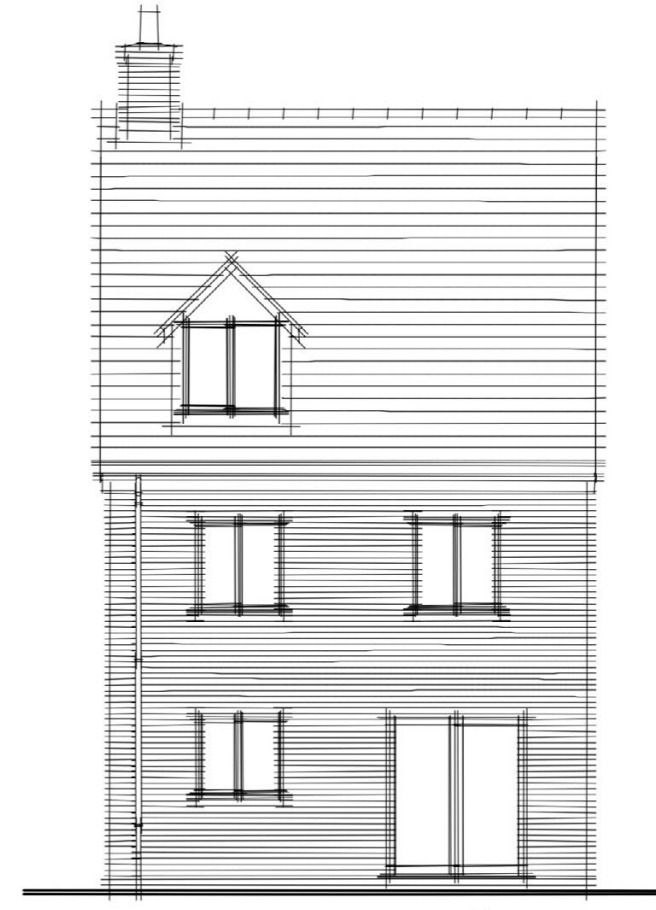


REAR ELEVATION

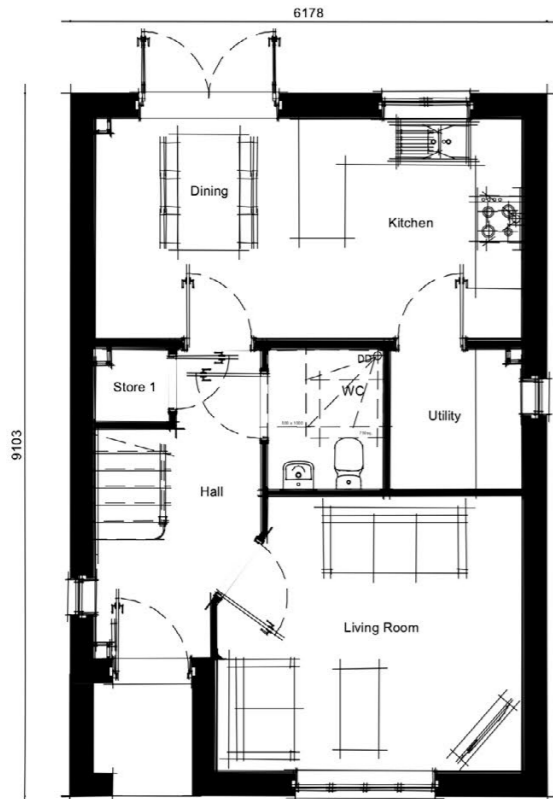


GROUND FLOOR

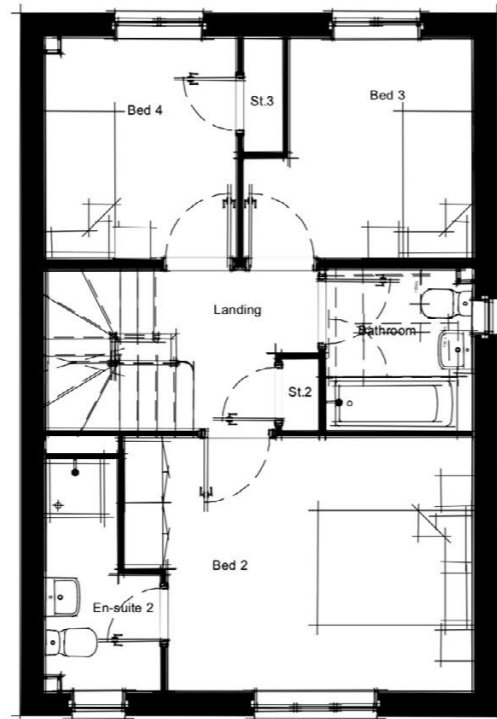

FIRST FLOOR

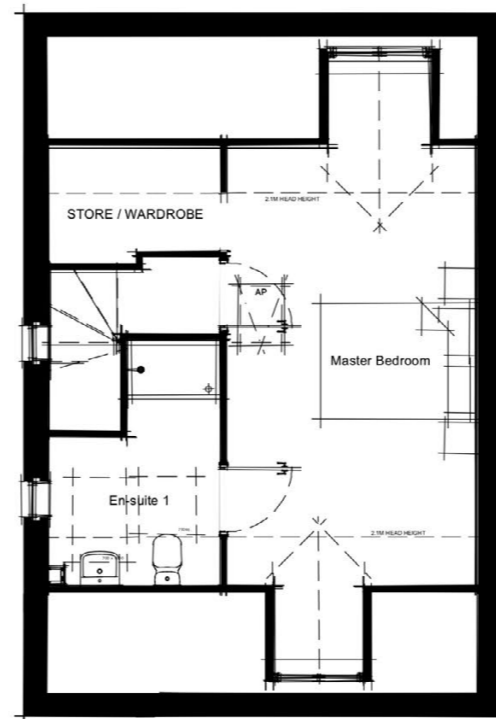

SECOND FLOOR

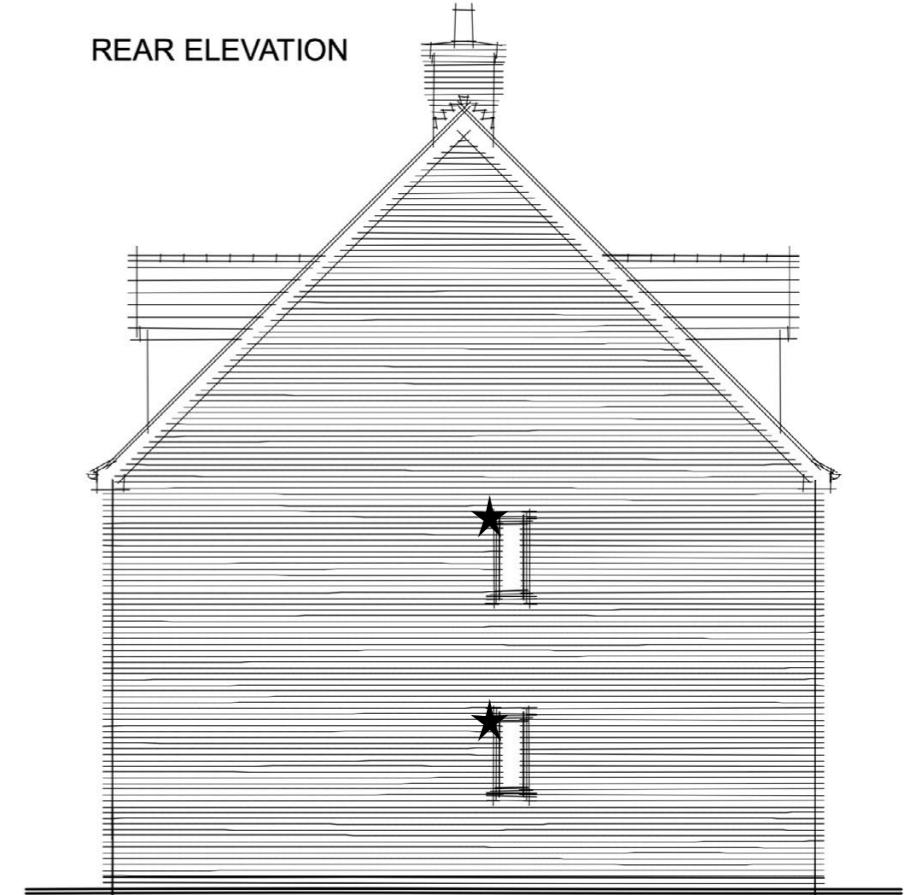

SIDE ELEVATION

0 5m

Expertly Done.

DESIGN | ECONOMICS | ENVIRONMENT | HERITAGE | LAND & PROPERTY | PLANNING | TRANSPORT & INFRASTRUCTURE

Copyright Pegasus Planning Group Ltd. Crown copyright. All rights reserved. 2020. Ordnance Survey Copyright Licence number 100042093. Promap Licence number 100020449. Pegasus accepts no liability for any use of this document other than for its original purpose, or by the original client, or following Pegasus' express agreement to such use. T 0128564717 www.pegasusgroup.co.uk

★ WINDOWS TO BE REMOVED ON PLOTS 31, 32, 190




WYKHAM PARK ROAD, BANBURY | GREENWOOD (BRICK)

TEAM/DRAWN BY: FS | APPROVED BY: SJW | DATE: 14/06/2022 | SCALE: 1:100 @ A3 | DRAWING REF: P21-2662_040_44 | CLIENT: PERSIMMON HOMES


*CHIMNEY LOCATIONS PLEASE REFER TO THE LATEST REVISED PLANNING LAYOUT.



FRONT ELEVATION

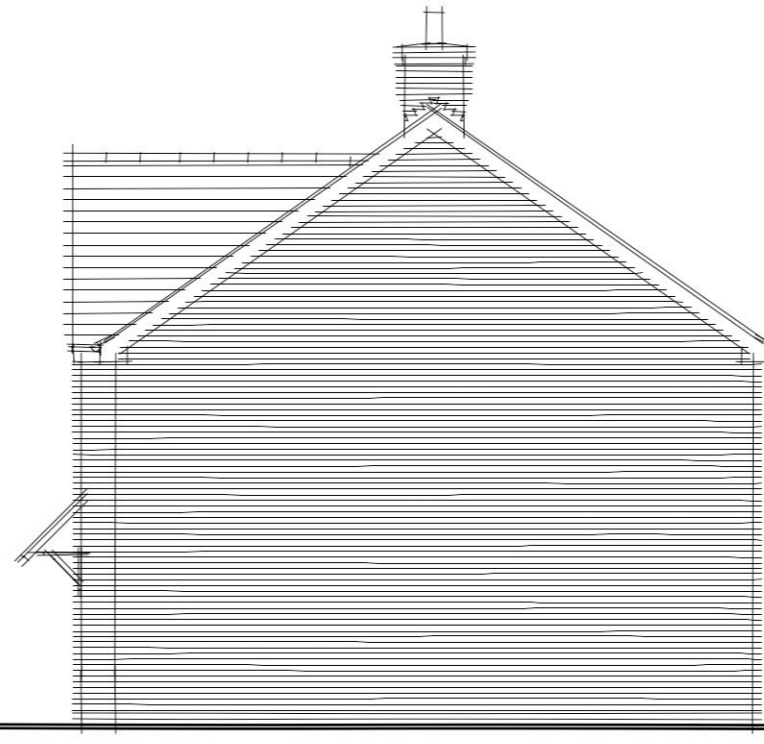


SIDE ELEVATION

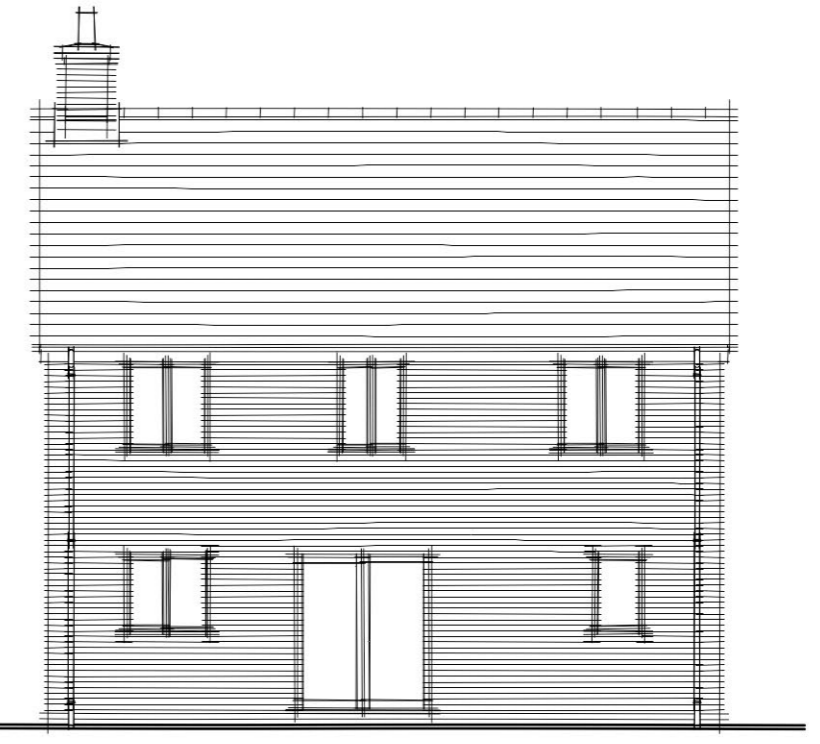

REAR ELEVATION



GROUND FLOOR

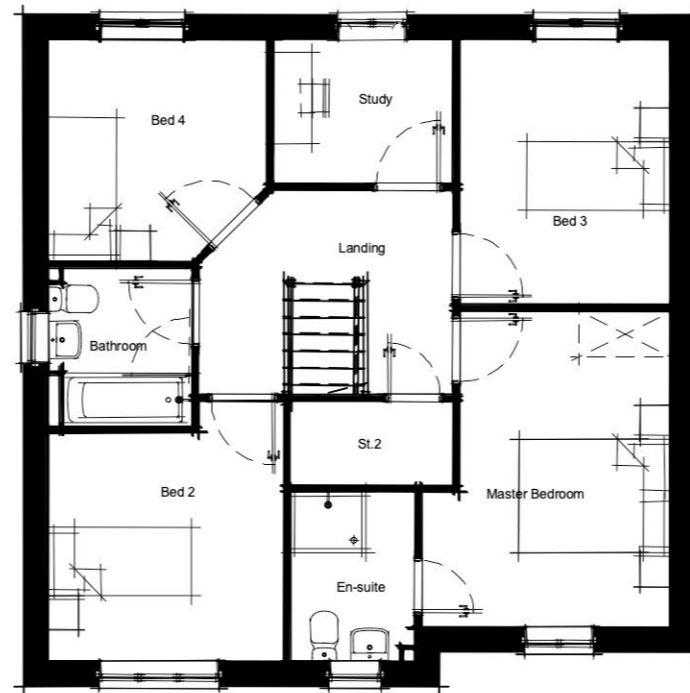

FIRST FLOOR



SIDE ELEVATION

0 5m

Expertly Done.

DESIGN | ECONOMICS | ENVIRONMENT | HERITAGE | LAND & PROPERTY | PLANNING | TRANSPORT & INFRASTRUCTURE

Copyright Pegasus Planning Group Ltd. Crown copyright. All rights reserved. 2020. Ordnance Survey Copyright Licence number 100042093. Promap Licence number 100020449. Pegasus accepts no liability for any use of this document other than for its original purpose, or by the original client, or following Pegasus' express agreement to such use. T 0128564717 www.pegasusgroup.co.uk

PEGASUS GROUP

WYKHAM PARK ROAD, BANBURY | MARSTON (BRICK)

TEAM/DRAWN BY: FS | APPROVED BY: SJW | DATE: 14/06/2022 | SCALE: 1:100 @ A3 | DRAWING REF: P21-2662_040_45 | CLIENT: PERSIMMON HOMES

*CHIMNEY LOCATIONS PLEASE REFER TO THE LATEST REVISED PLANNING LAYOUT.



FRONT ELEVATION




SIDE ELEVATION




REAR ELEVATION

ALTERNATIVE PORCH DETAIL

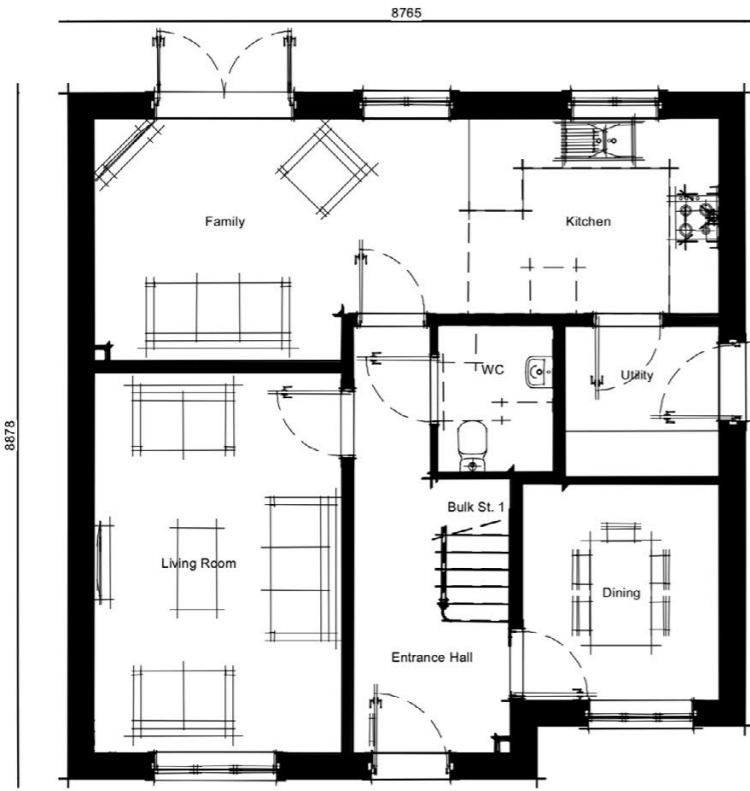

GROUND FLOOR

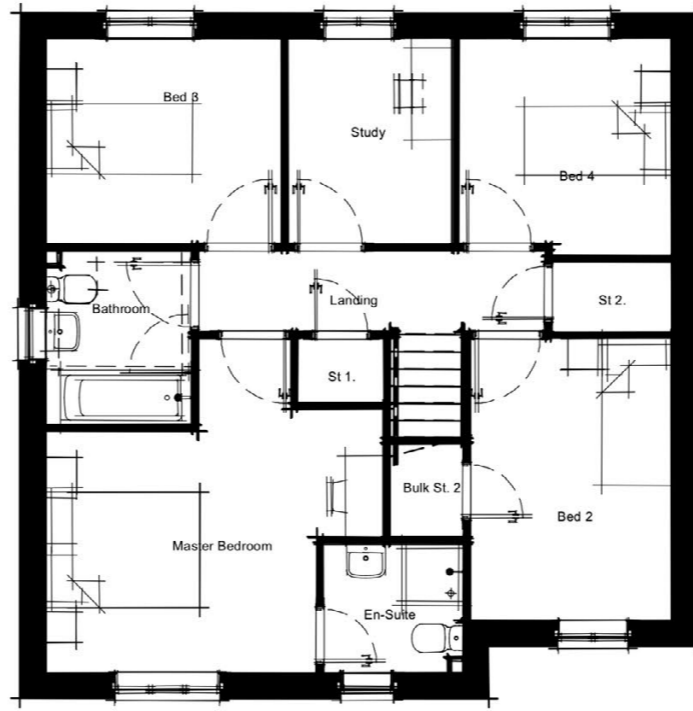

FIRST FLOOR



SIDE ELEVATION

0 5m

Expertly Done.

DESIGN | ECONOMICS | ENVIRONMENT | HERITAGE | LAND & PROPERTY | PLANNING | TRANSPORT & INFRASTRUCTURE

Copyright Pegasus Planning Group Ltd. Crown copyright. All rights reserved. 2020. Ordnance Survey Copyright Licence number 100042093. Promap Licence number 100020449. Pegasus accepts no liability for any use of this document other than for its original purpose, or by the original client, or following Pegasus' express agreement to such use. T 0128564177 www.pegasusgroup.co.uk

PEGASUS GROUP

WYKHAM PARK ROAD, BANBURY | KIELDER (BRICK)

TEAM/DRAWN BY: FS | APPROVED BY: SJW | DATE: 14/06/2022 | SCALE: 1:100 @ A3 | DRAWING REF: P21-2662_040_46 | CLIENT: PERSIMMON HOMES