

*CHIMNEY LOCATIONS PLEASE REFER TO THE LATEST REVISED PLANNING LAYOUT.




FRONT ELEVATION




SIDE ELEVATION



REAR ELEVATION

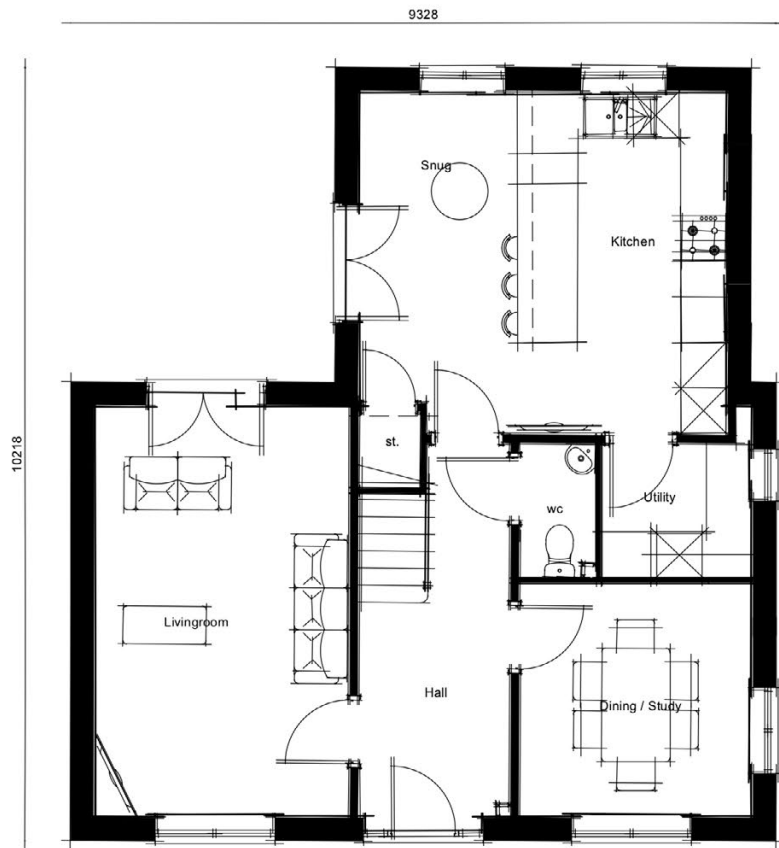

GROUND FLOOR

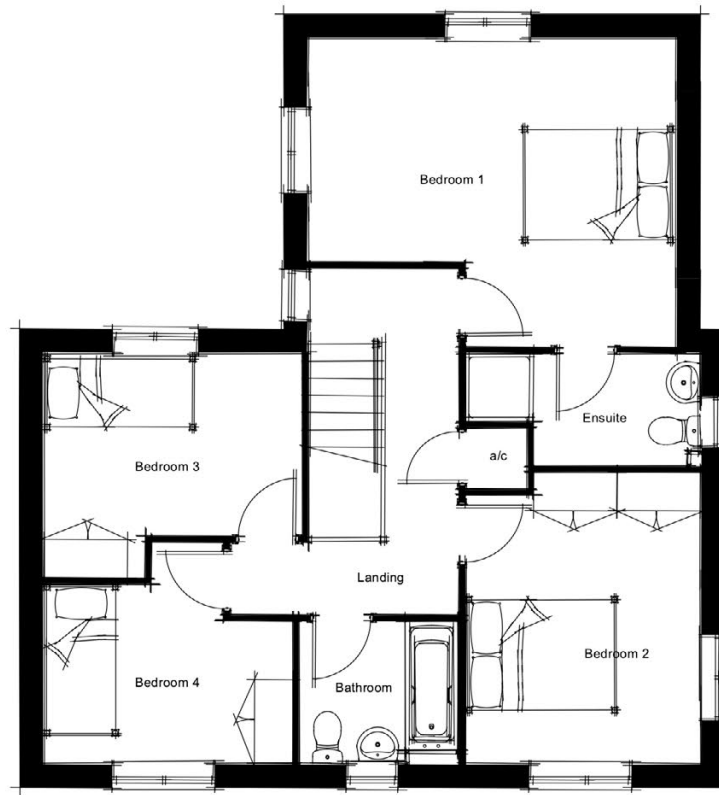

FIRST FLOOR



SIDE ELEVATION

0 5m

Expertly Done.

DESIGN | ECONOMICS | ENVIRONMENT | HERITAGE | LAND & PROPERTY | PLANNING | TRANSPORT & INFRASTRUCTURE

Copyright Pegasus Planning Group Ltd. Crown copyright. All rights reserved. 2020. Ordnance Survey Copyright Licence number 100042093. Promap Licence number 100020449. Pegasus accepts no liability for any use of this document other than for its original purpose, or by the original client, or following Pegasus' express agreement to such use. T 0128564717 www.pegasusgroup.co.uk

PEGASUS GROUP


WYKHAM PARK ROAD, BANBURY | FOXFORD (BRICK)

TEAM/DRAWN BY: FS | APPROVED BY: SJW | DATE: 14/06/2022 | SCALE: 1:100 @ A3 | DRAWING REF: P21-2662_040_47 | CLIENT: PERSIMMON HOMES

*CHIMNEY LOCATIONS PLEASE REFER TO THE LATEST REVISED PLANNING LAYOUT




FRONT ELEVATION

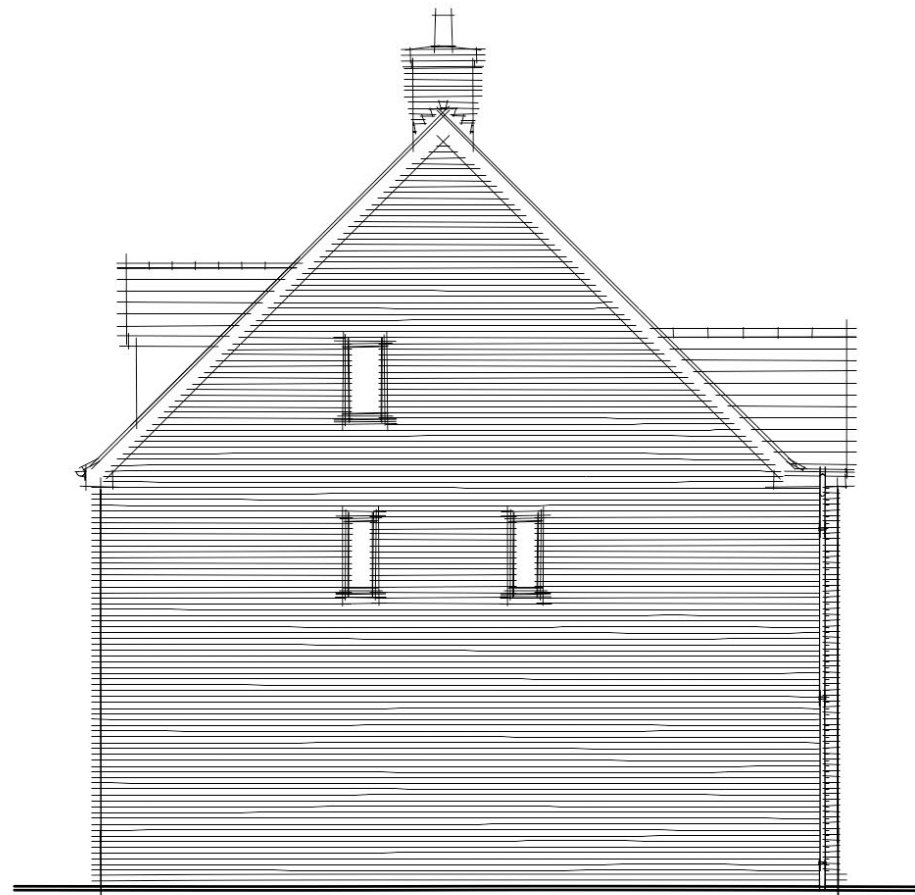


SIDE ELEVATION




REAR ELEVATION

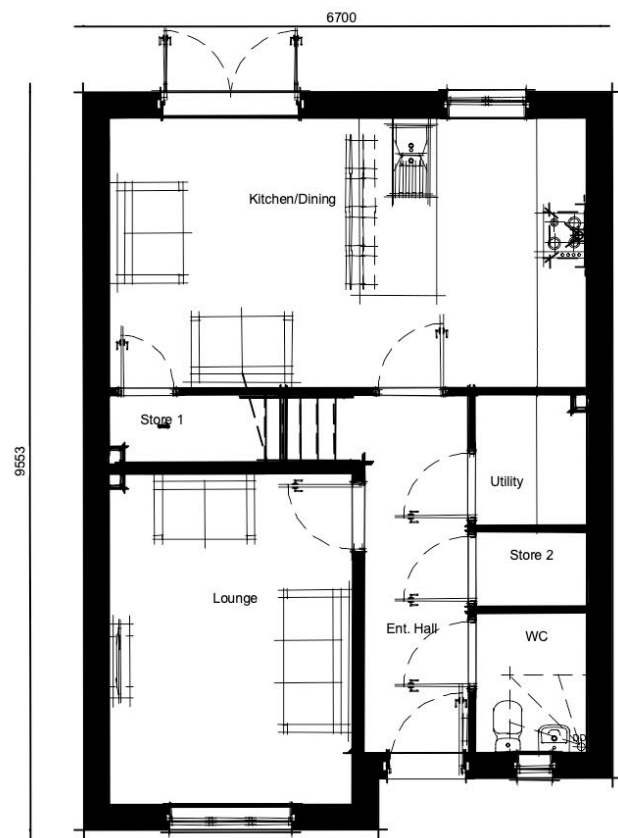


GROUND FLOOR

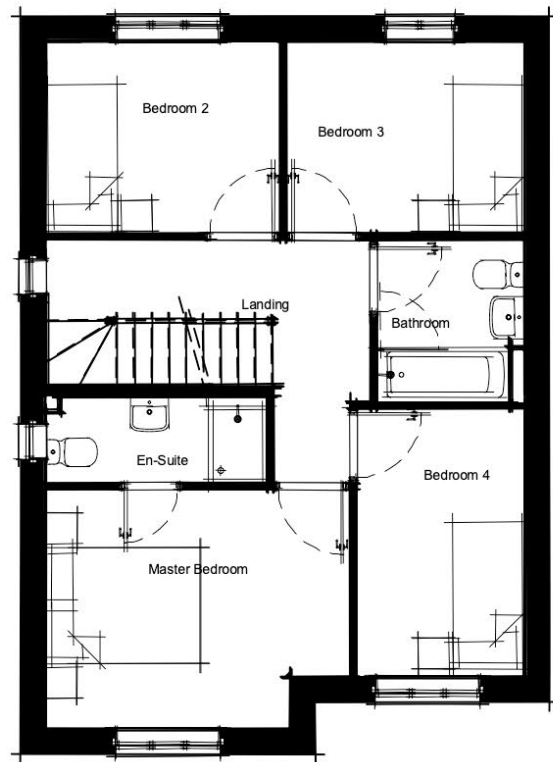

FIRST FLOOR

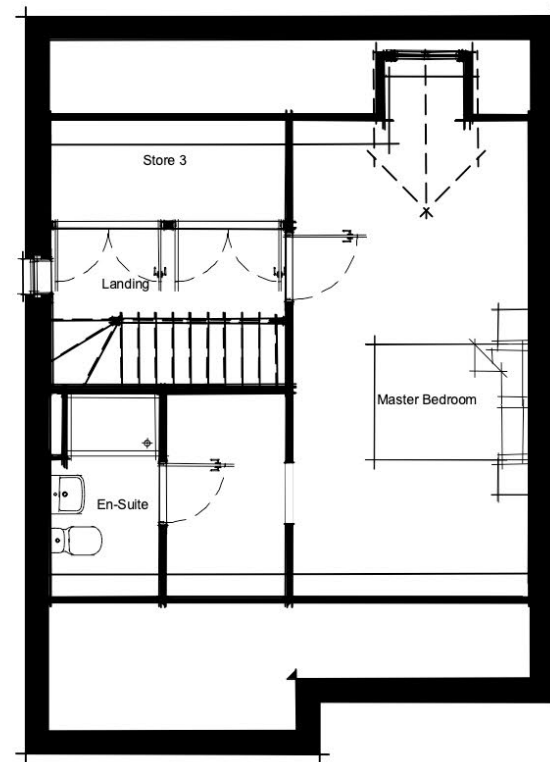

SECOND FLOOR

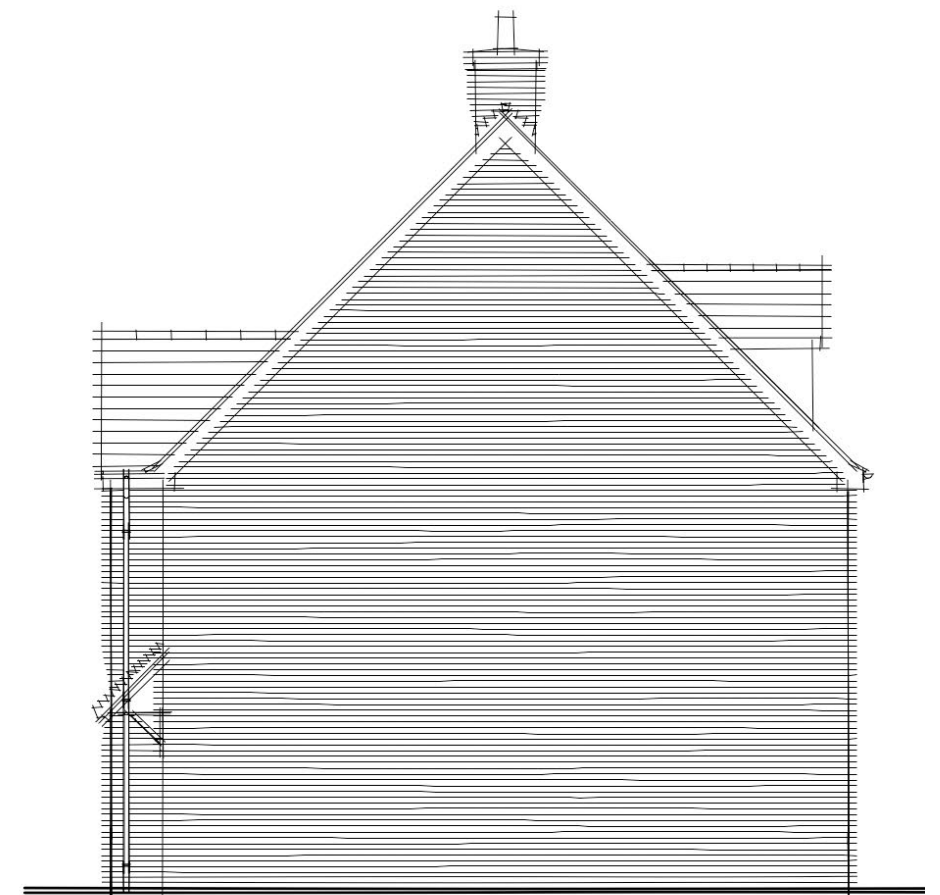

SIDE ELEVATION

Expertly Done.

DESIGN | ECONOMICS | ENVIRONMENT | HERITAGE | LAND & PROPERTY | PLANNING | TRANSPORT & INFRASTRUCTURE

Copyright Pegasus Planning Group Ltd. Crown copyright. All rights reserved. 2020. Ordnance Survey Copyright Licence number 100042093. Promap Licence number 100020449. Pegasus accepts no liability for any use of this document other than for its original purpose, or by the original client, or following Pegasus' express agreement to such use. T 0128564717 www.pegasusgroup.co.uk


*CHIMNEY LOCATIONS PLEASE REFER TO THE LATEST REVISED PLANNING LAYOUT.



FRONT ELEVATION




SIDE ELEVATION

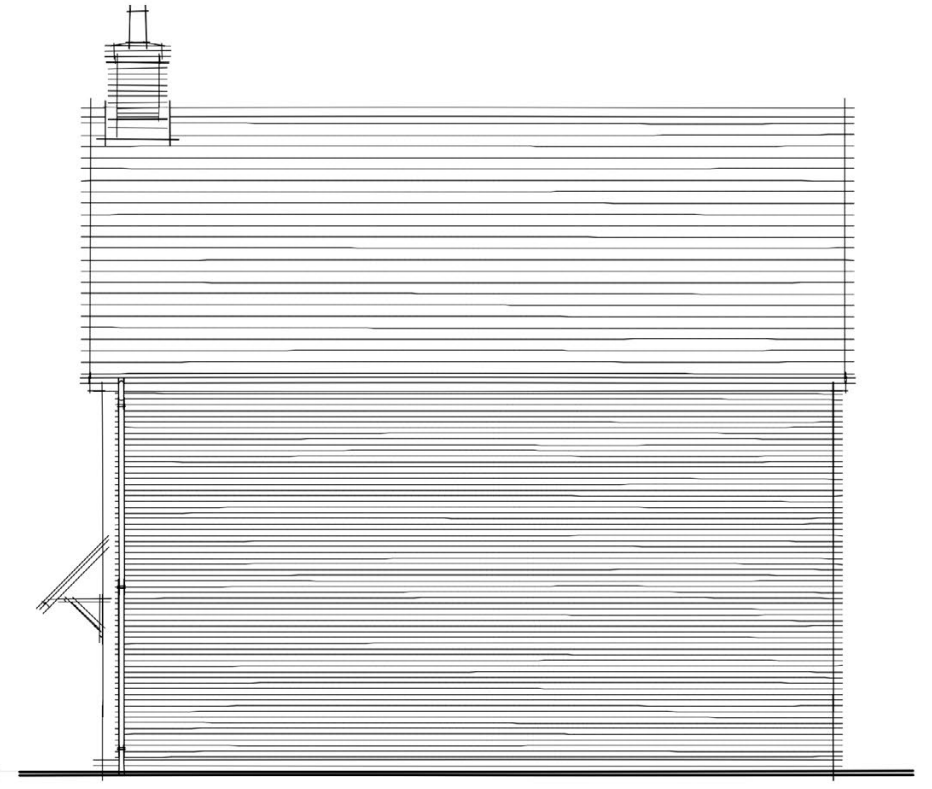


REAR ELEVATION



ALTERNATIVE PORCH DETAIL

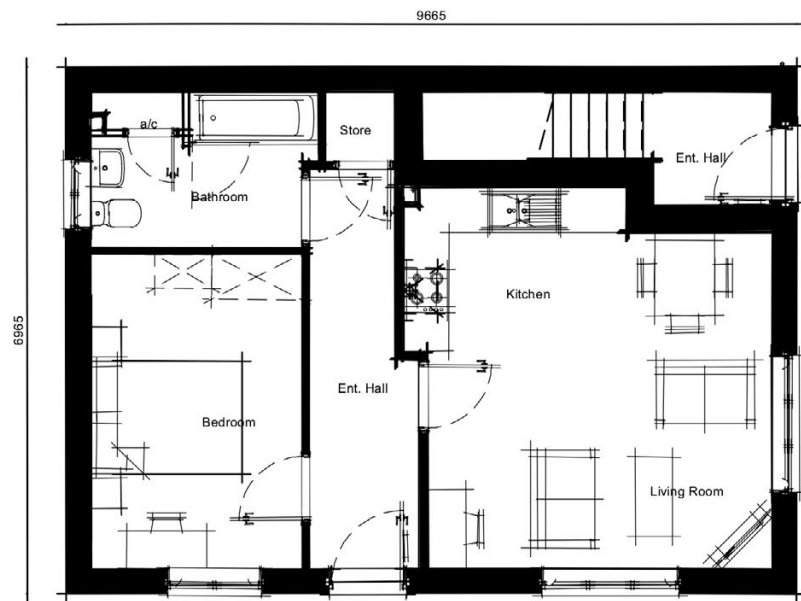

GROUND FLOOR

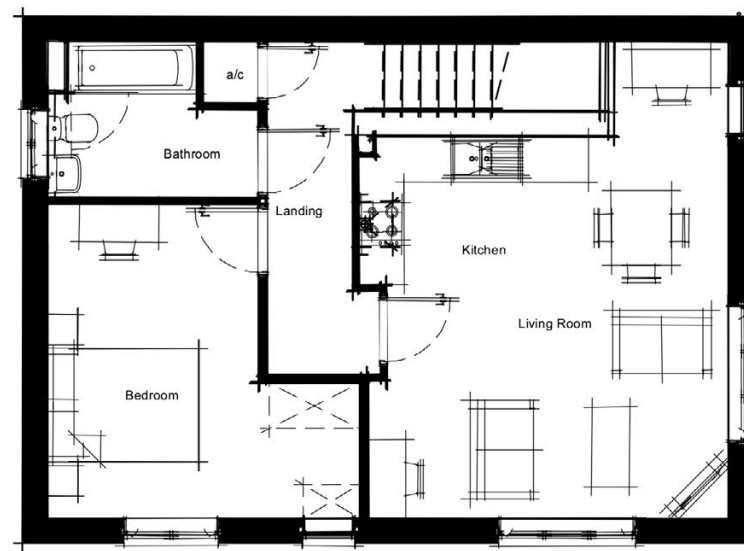

FIRST FLOOR



SIDE ELEVATION

0 5m

Expertly Done.

DESIGN | ECONOMICS | ENVIRONMENT | HERITAGE | LAND & PROPERTY | PLANNING | TRANSPORT & INFRASTRUCTURE

Copyright Pegasus Planning Group Ltd. Crown copyright. All rights reserved. 2020. Ordnance Survey Copyright Licence number 100042093. Promap Licence number 100020449. Pegasus accepts no liability for any use of this document other than for its original purpose, or by the original client, or following Pegasus' express agreement to such use. T 0128564177 www.pegasusgroup.co.uk


*CHIMNEY LOCATIONS PLEASE REFER TO THE LATEST REVISED PLANNING LAYOUT.



ALTERNATIVE PORCH DETAIL




FRONT ELEVATION

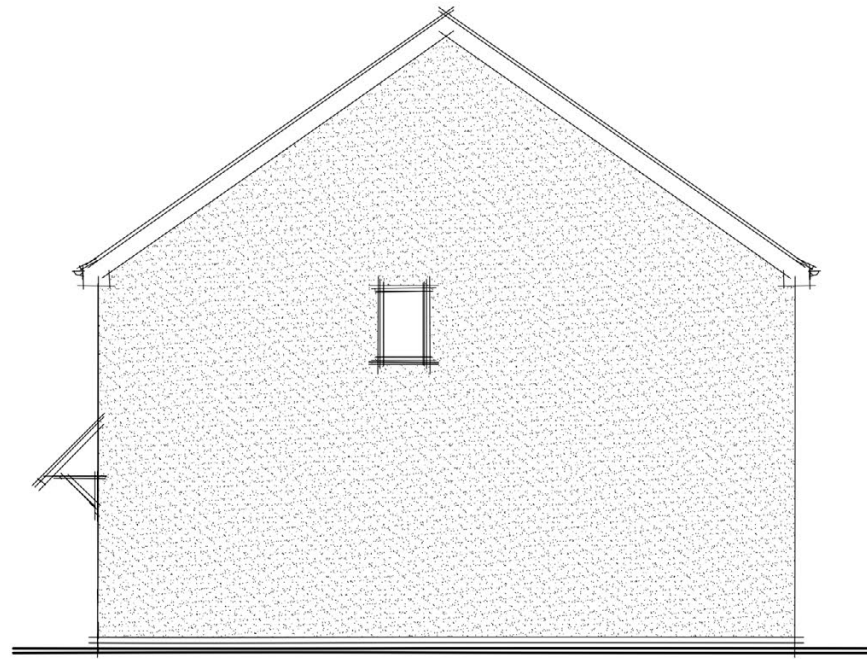


SIDE ELEVATION



REAR ELEVATION

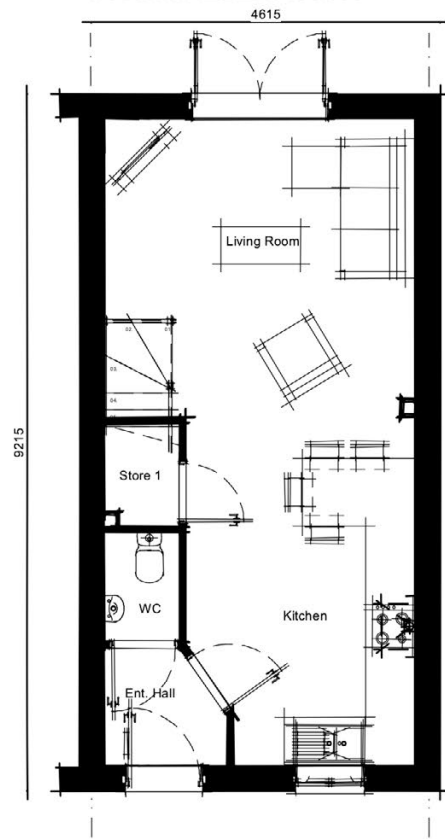

GROUND FLOOR

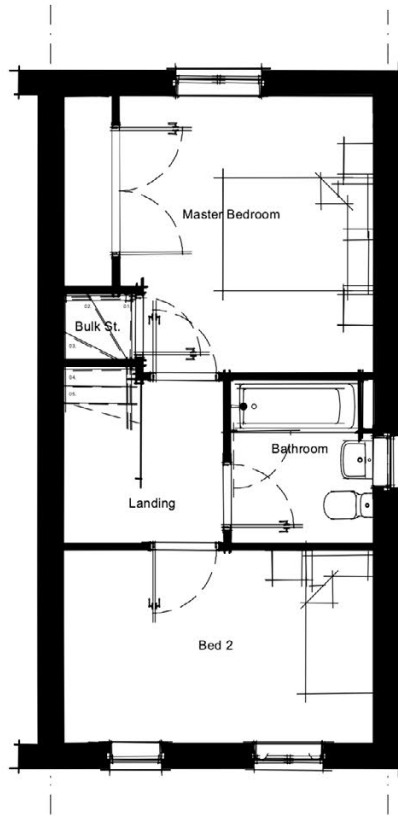

FIRST FLOOR

0 5m

Expertly Done.

DESIGN | ECONOMICS | ENVIRONMENT | HERITAGE | LAND & PROPERTY | PLANNING | TRANSPORT & INFRASTRUCTURE

Copyright Pegasus Planning Group Ltd. Crown copyright. All rights reserved. 2020. Ordnance Survey Copyright Licence number 100042093. Promap Licence number 100020449. Pegasus accepts no liability for any use of this document other than for its original purpose, or by the original client, or following Pegasus' express agreement to such use. T 01285647177 www.pegasusgroup.co.uk



WYKHAM PARK ROAD, BANBURY | HALDON (RENDER)

TEAM/DRAWN BY: FS | APPROVED BY: SJW | DATE: 14/06/2022 | SCALE: 1:100 @ A3 | DRAWING REF: P21-2662_040_50 | CLIENT: PERSIMMON HOMES


*CHIMNEY LOCATIONS PLEASE REFER TO THE LATEST REVISED PLANNING LAYOUT.




ALTERNATIVE PORCH DETAIL




FRONT ELEVATION

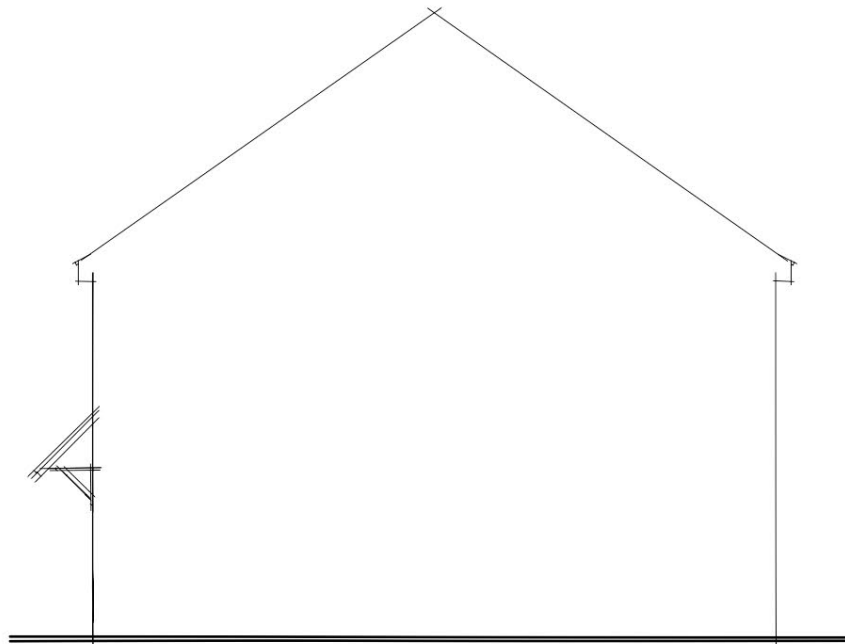


SIDE ELEVATION

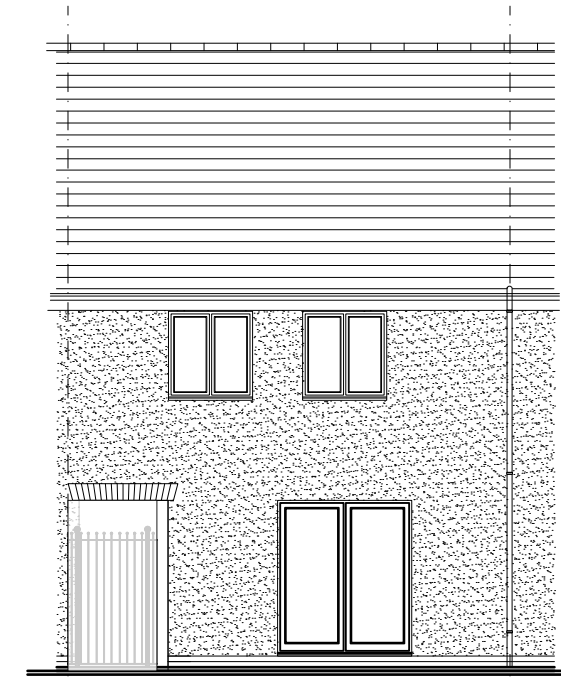

REAR ELEVATION

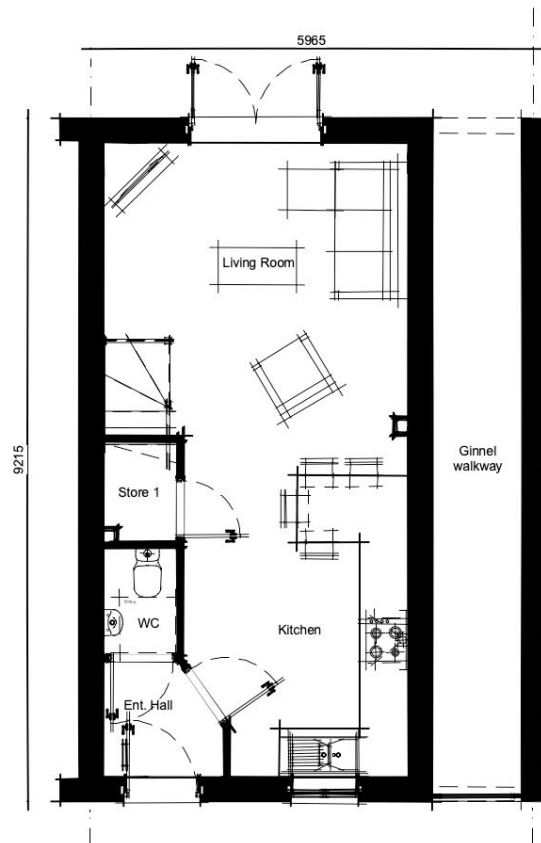

GROUND FLOOR

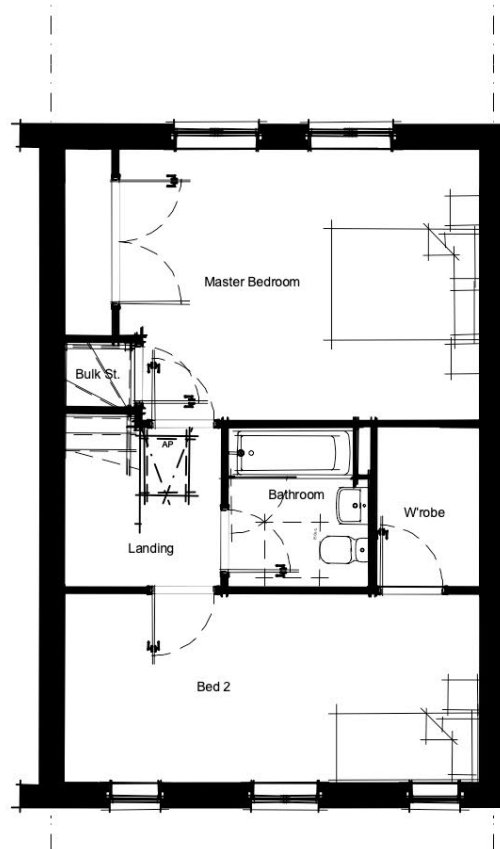

FIRST FLOOR

0 5m

Expertly Done.

DESIGN | ECONOMICS | ENVIRONMENT | HERITAGE | LAND & PROPERTY | PLANNING | TRANSPORT & INFRASTRUCTURE

Copyright Pegasus Planning Group Ltd. Crown copyright. All rights reserved. 2020. Ordnance Survey Copyright Licence number 100042093. Promap Licence number 100020449. Pegasus accepts no liability for any use of this document other than for its original purpose, or by the original client, or following Pegasus' express agreement to such use. T 0128564717 www.pegasusgroup.co.uk

PEGASUS GROUP

WYKHAM PARK ROAD, BANBURY | HALDON GINNEL (RENDER)

TEAM/DRAWN BY: FS | APPROVED BY: SJW | DATE: 14/06/2022 | SCALE: 1:100 @ A3 | DRAWING REF: P21-2662_040_49 | CLIENT: PERSIMMON HOMES

*CHIMNEY LOCATIONS PLEASE REFER TO THE LATEST REVISED PLANNING LAYOUT.




ALTERNATIVE PORCH DETAIL

8148
3458
4850




FRONT ELEVATION

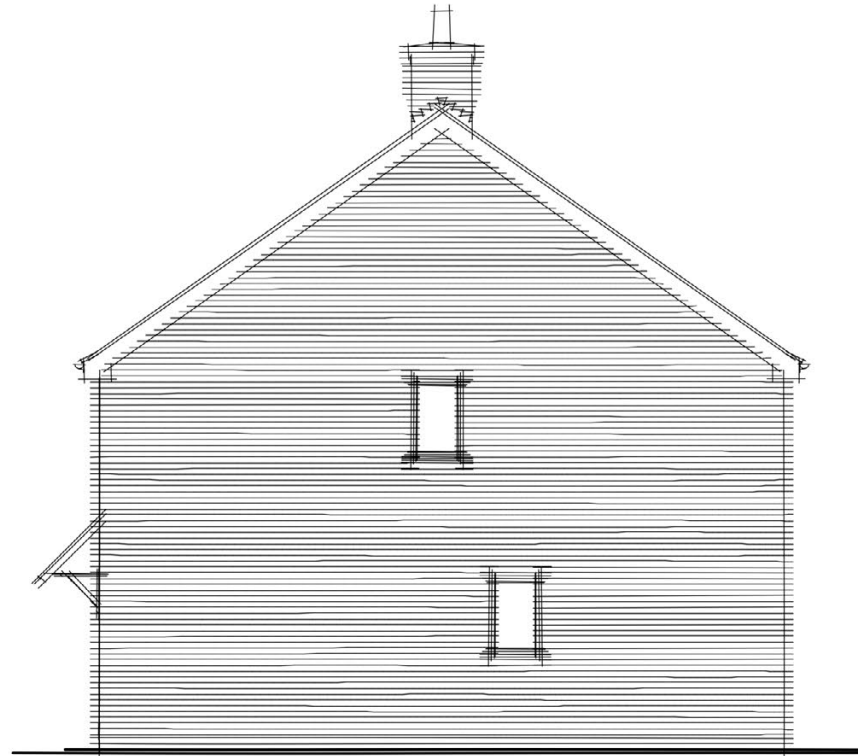


SIDE ELEVATION



REAR ELEVATION

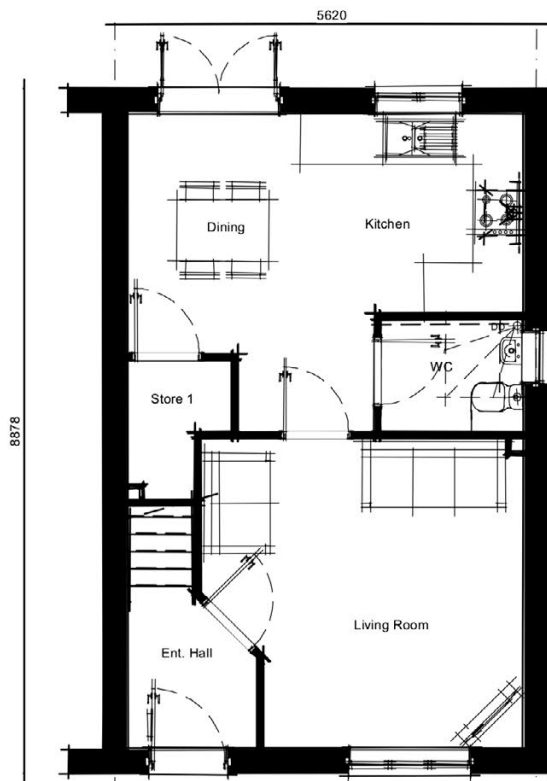

GROUND FLOOR

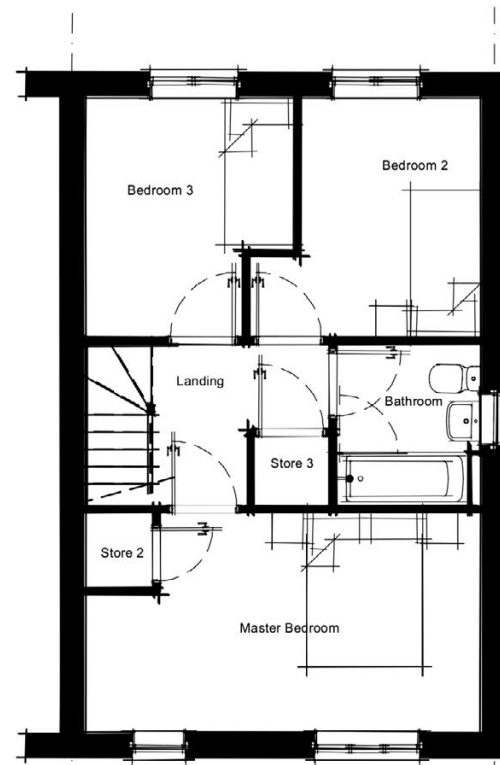

FIRST FLOOR

0 5m

Expertly Done.

DESIGN | ECONOMICS | ENVIRONMENT | HERITAGE | LAND & PROPERTY | PLANNING | TRANSPORT & INFRASTRUCTURE

Copyright Pegasus Planning Group Ltd. Crown copyright. All rights reserved. 2020. Ordnance Survey Copyright Licence number 100042093. Promap Licence number 100020449. Pegasus accepts no liability for any use of this document other than for its original purpose, or by the original client, or following Pegasus' express agreement to such use. T 0128564177 www.pegasusgroup.co.uk

PEGASUS GROUP

WYKHAM PARK ROAD, BANBURY | RENDLESHAM (BRICK)

TEAM/DRAWN BY: FS | APPROVED BY: SJW | DATE: 14/06/2022 | SCALE: 1:100 @ A3 | DRAWING REF: P21-2662_040_51 | CLIENT: PERSIMMON HOMES


CORE

*CHIMNEY LOCATIONS PLEASE REFER TO THE LATEST REVISED PLANNING LAYOUT.




ALTERNATIVE PORCH DETAIL


FRONT ELEVATION

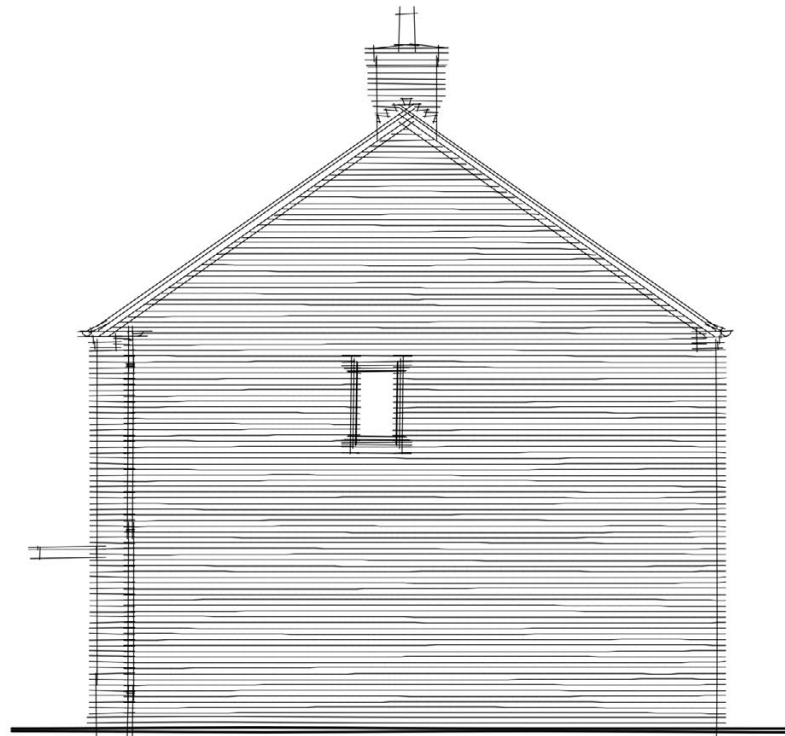


SIDE ELEVATION

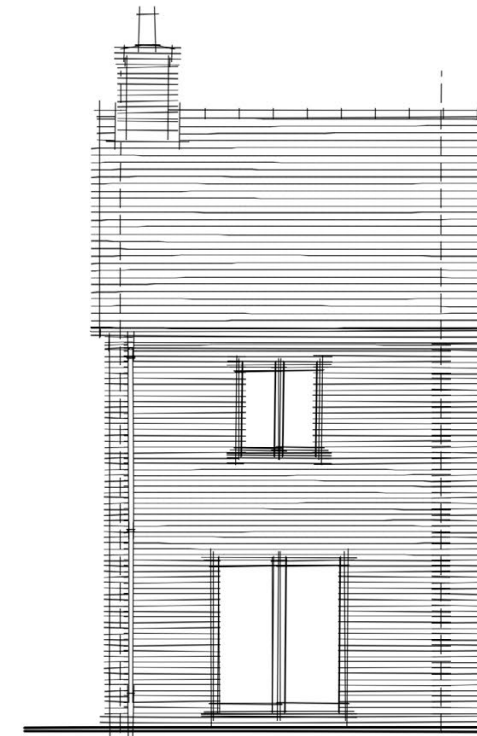

REAR ELEVATION

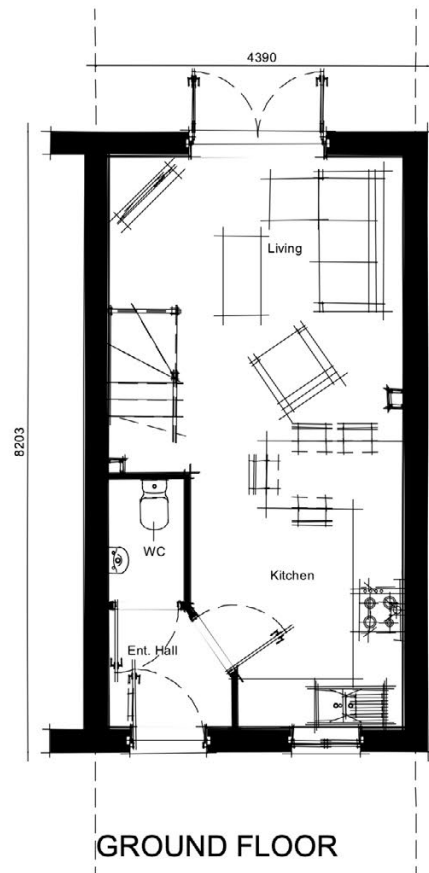

GROUND FLOOR

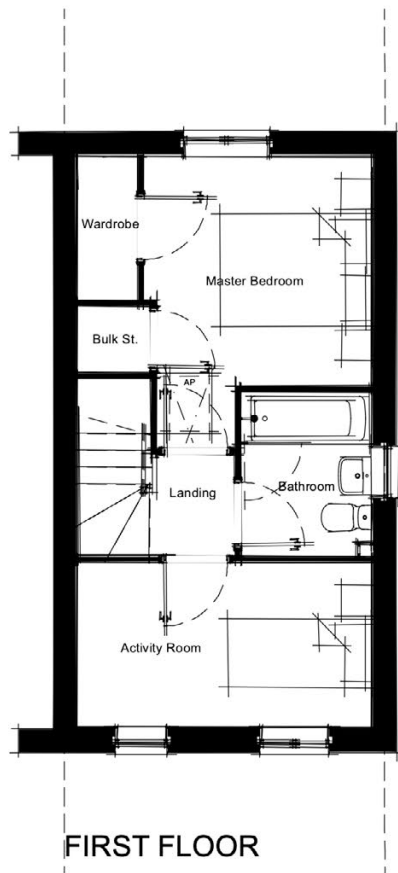

FIRST FLOOR

0 5m

Expertly Done.

DESIGN | ECONOMICS | ENVIRONMENT | HERITAGE | LAND & PROPERTY | PLANNING | TRANSPORT & INFRASTRUCTURE

Copyright Pegasus Planning Group Ltd. Crown copyright. All rights reserved. 2020. Ordnance Survey Copyright Licence number 100042093. Promap Licence number 100020449. Pegasus accepts no liability for any use of this document other than for its original purpose, or by the original client, or following Pegasus' express agreement to such use. T 01285647177 www.pegasusgroup.co.uk


*CHIMNEY LOCATIONS PLEASE REFER TO THE LATEST REVISED PLANNING LAYOUT.




ALTERNATIVE PORCH DETAIL




FRONT ELEVATION

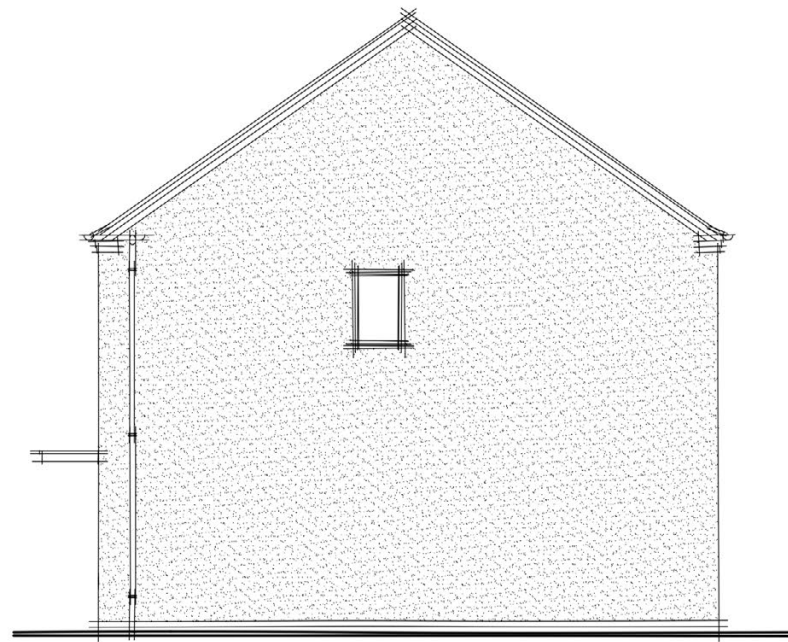


SIDE ELEVATION

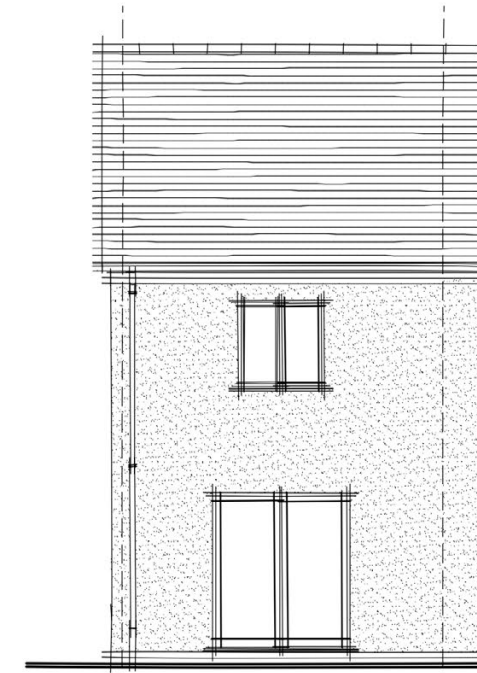

REAR ELEVATION

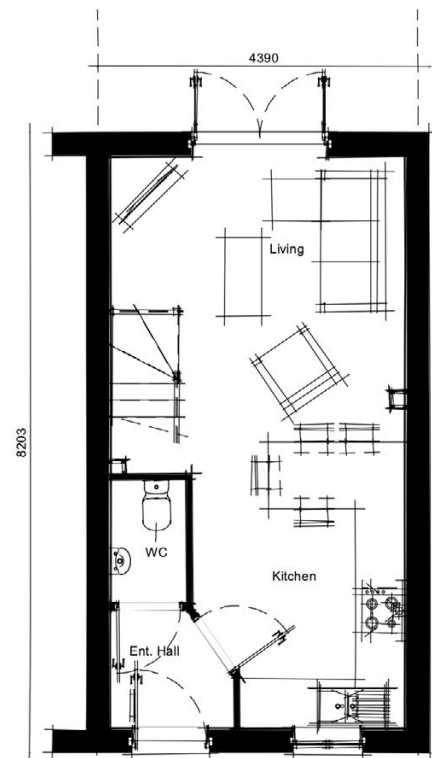

GROUND FLOOR

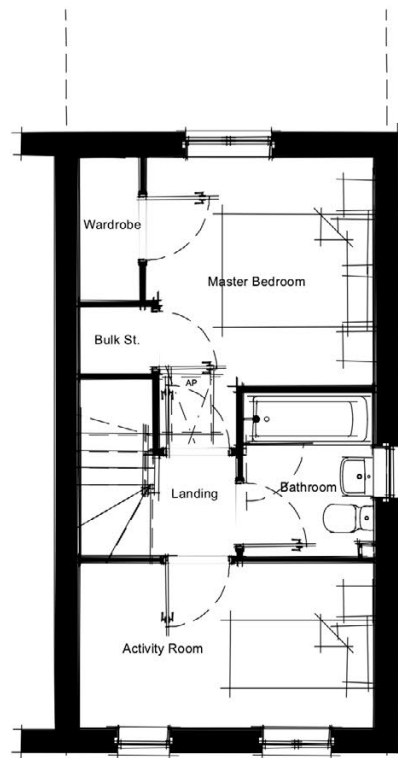

FIRST FLOOR

0 5m

Expertly Done.

DESIGN | ECONOMICS | ENVIRONMENT | HERITAGE | LAND & PROPERTY | PLANNING | TRANSPORT & INFRASTRUCTURE


Copyright Pegasus Planning Group Ltd. Crown copyright. All rights reserved. 2020. Ordnance Survey Copyright Licence number 100042093. Promap Licence number 100020449. Pegasus accepts no liability for any use of this document other than for its original purpose, or by the original client, or following Pegasus' express agreement to such use. T 0128564177 www.pegasusgroup.co.uk

*CHIMNEY LOCATIONS PLEASE REFER TO THE LATEST REVISED PLANNING LAYOUT.



ALTERNATIVE PORCH DETAIL


FRONT ELEVATION

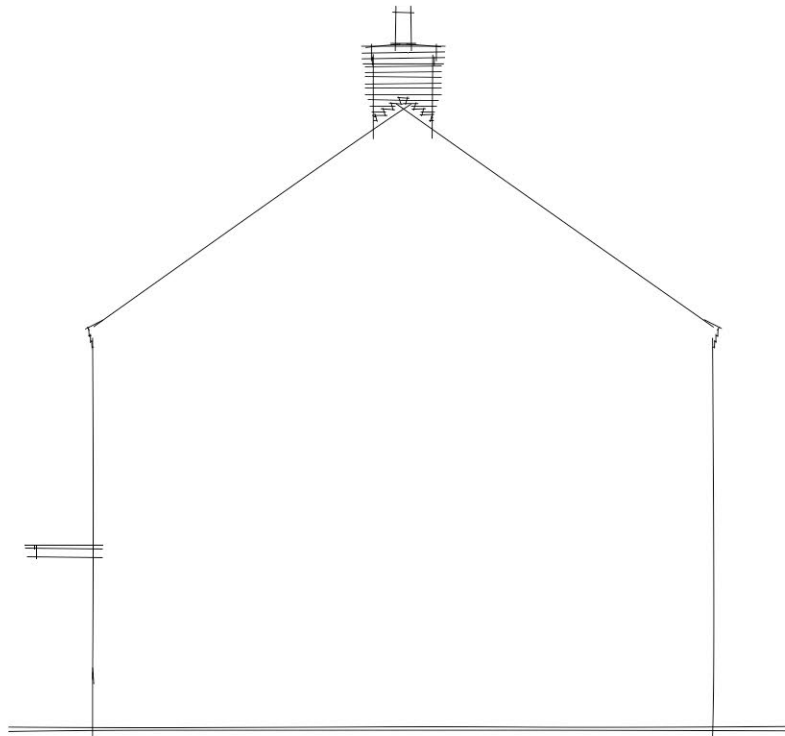


SIDE ELEVATION



REAR ELEVATION

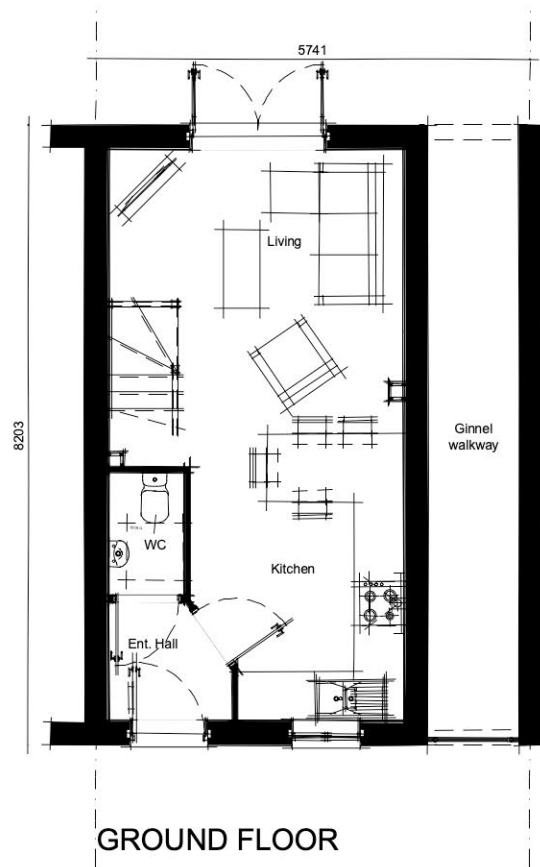

GROUND FLOOR

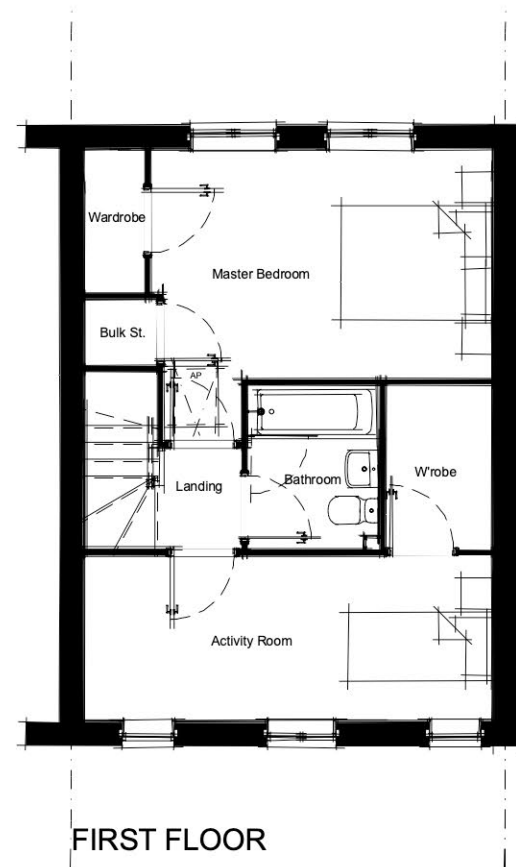

FIRST FLOOR

0 5m

Expertly Done.

DESIGN | ECONOMICS | ENVIRONMENT | HERITAGE | LAND & PROPERTY | PLANNING | TRANSPORT & INFRASTRUCTURE


Copyright Pegasus Planning Group Ltd. Crown copyright. All rights reserved. 2020. Ordnance Survey Copyright Licence number 100042093. Promap Licence number 100020449. Pegasus accepts no liability for any use of this document other than for its original purpose, or by the original client, or following Pegasus' express agreement to such use. T 0128564177 www.pegasusgroup.co.uk

*CHIMNEY LOCATIONS PLEASE REFER TO THE LATEST REVISED PLANNING LAYOUT.



ALTERNATIVE PORCH DETAIL


FRONT ELEVATION

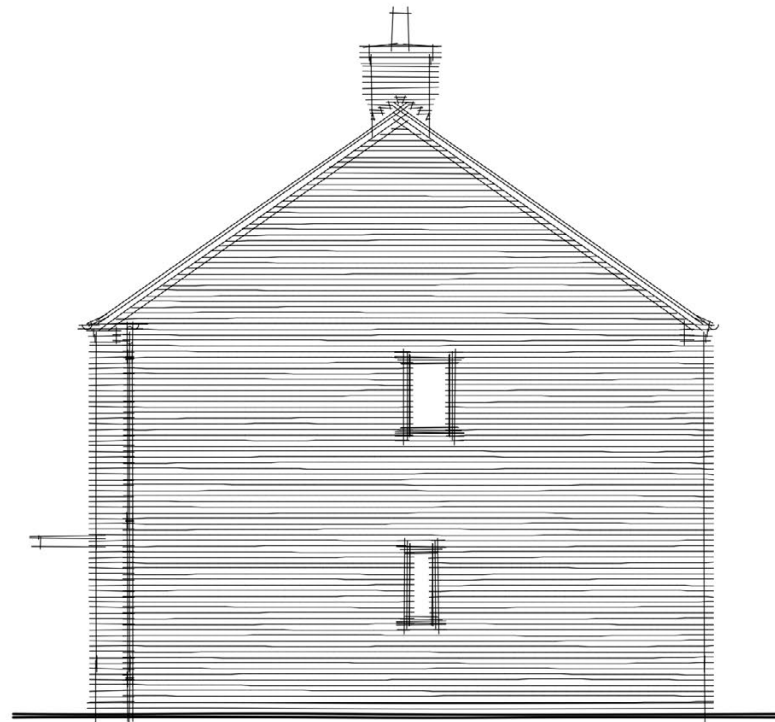


SIDE ELEVATION



REAR ELEVATION

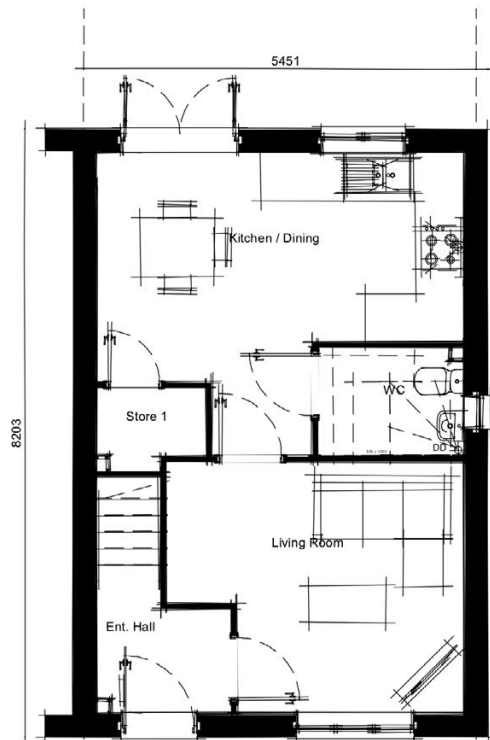

GROUND FLOOR

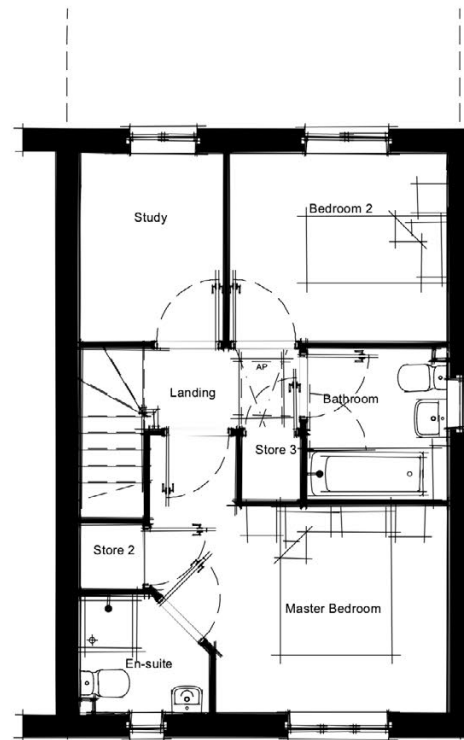

FIRST FLOOR

0 5m

Expertly Done.

DESIGN | ECONOMICS | ENVIRONMENT | HERITAGE | LAND & PROPERTY | PLANNING | TRANSPORT & INFRASTRUCTURE

Copyright Pegasus Planning Group Ltd. Crown copyright. All rights reserved. 2020. Ordnance Survey Copyright Licence number 100042093. Promap Licence number 100020449. Pegasus accepts no liability for any use of this document other than for its original purpose, or by the original client, or following Pegasus' express agreement to such use. T 01285647177 www.pegasusgroup.co.uk


*CHIMNEY LOCATIONS PLEASE REFER TO THE LATEST REVISED PLANNING LAYOUT.




ALTERNATIVE PORCH DETAIL




FRONT ELEVATION

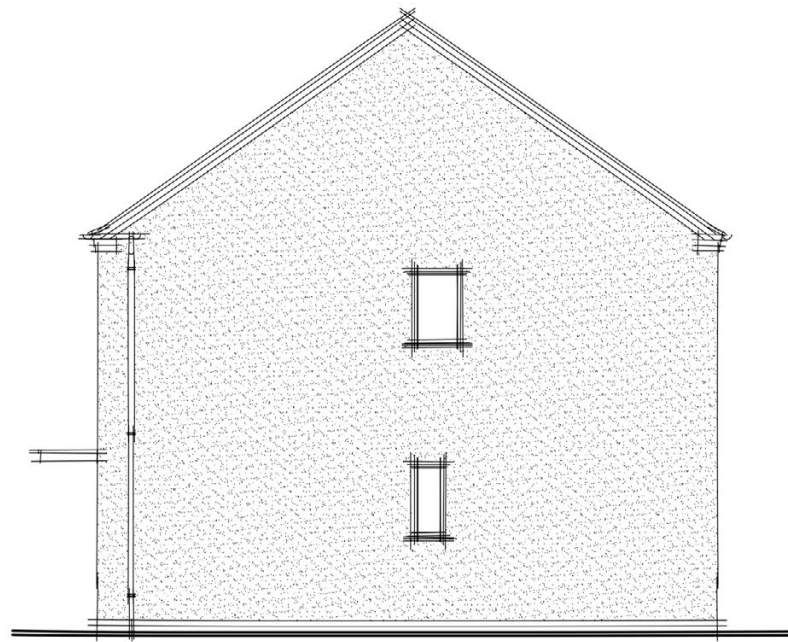


SIDE ELEVATION

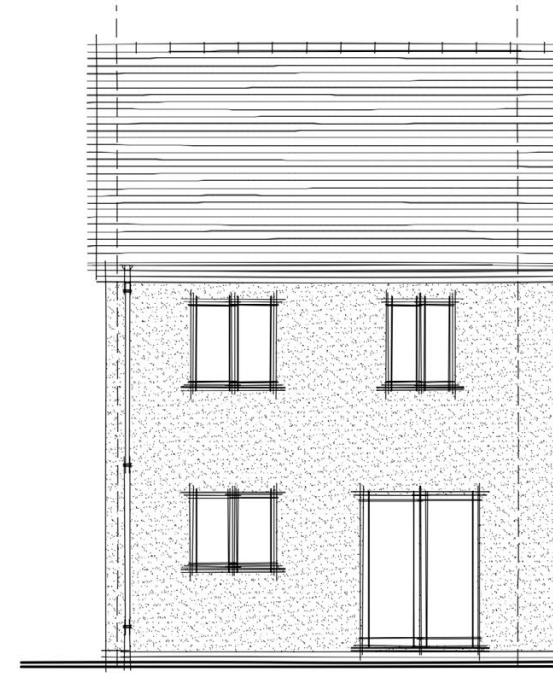

REAR ELEVATION

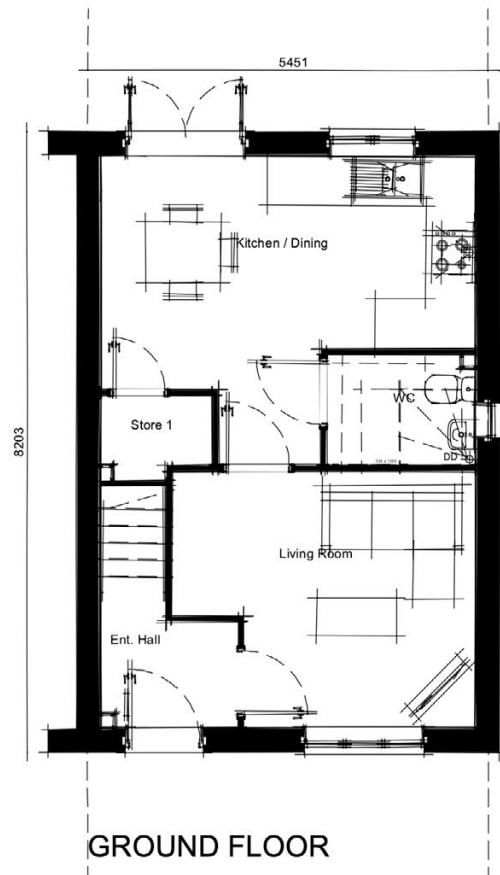

GROUND FLOOR

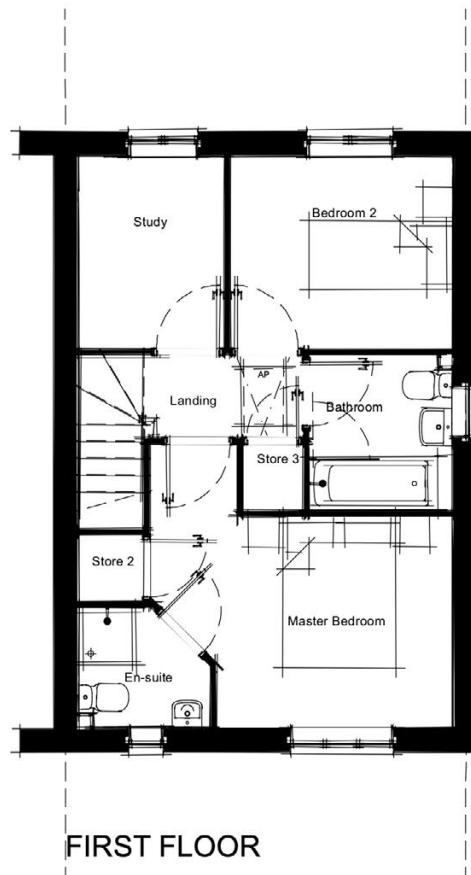

FIRST FLOOR

0 5m

Expertly Done.

DESIGN | ECONOMICS | ENVIRONMENT | HERITAGE | LAND & PROPERTY | PLANNING | TRANSPORT & INFRASTRUCTURE

Copyright Pegasus Planning Group Ltd. Crown copyright. All rights reserved. 2020. Ordnance Survey Copyright Licence number 100042093. Promap Licence number 100020449. Pegasus accepts no liability for any use of this document other than for its original purpose, or by the original client, or following Pegasus' express agreement to such use. T 0128564717 www.pegasusgroup.co.uk

PEGASUS GROUP

WYKHAM PARK ROAD, BANBURY | DANBURY (RENDER)

TEAM/DRAWN BY: FS | APPROVED BY: SJW | DATE: 14/06/2022 | SCALE: 1:100 @ A3 | DRAWING REF: P21-2662_040_55 | CLIENT: PERSIMMON HOMES

*CHIMNEY LOCATIONS PLEASE REFER TO THE LATEST REVISED PLANNING LAYOUT.



ALTERNATIVE PORCH DETAIL




FRONT ELEVATION




SIDE ELEVATION



SIDE ELEVATION

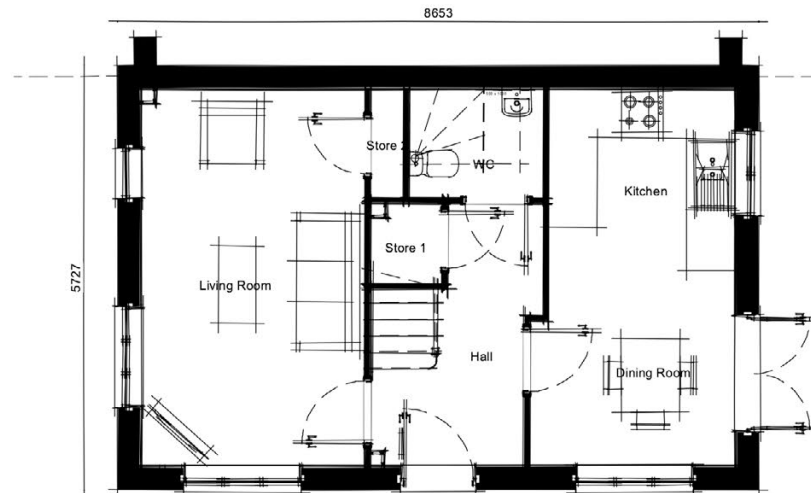

GROUND FLOOR

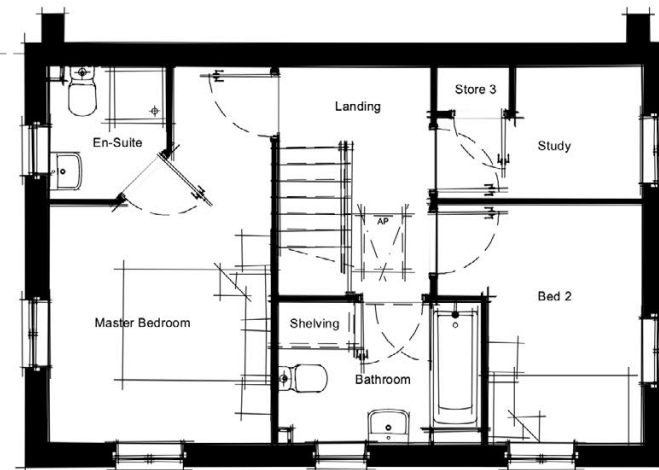

FIRST FLOOR

0 5m

Expertly Done.

DESIGN | ECONOMICS | ENVIRONMENT | HERITAGE | LAND & PROPERTY | PLANNING | TRANSPORT & INFRASTRUCTURE

Copyright Pegasus Planning Group Ltd. Crown copyright. All rights reserved. 2020. Ordnance Survey Copyright Licence number 100042093. Promap Licence number 100020449. Pegasus accepts no liability for any use of this document other than for its original purpose, or by the original client, or following Pegasus' express agreement to such use. T 0128564717 www.pegasusgroup.co.uk

PEGASUS
GROUP

WYKHAM PARK ROAD, BANBURY | DEEPDALE (BRICK)

TEAM/DRAWN BY: FS | APPROVED BY: SJW | DATE: 14/06/2022 | SCALE: 1:100 @ A3 | DRAWING REF: P21-2662_040_56 | CLIENT: PERSIMMON HOMES


*CHIMNEY LOCATIONS PLEASE REFER TO THE LATEST REVISED PLANNING LAYOUT.




FRONT ELEVATION




SIDE ELEVATION

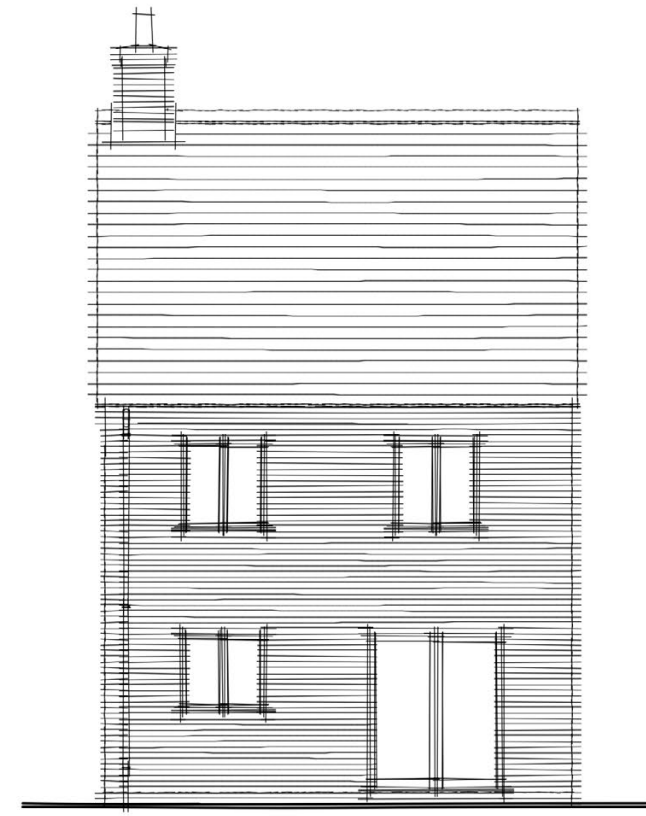

REAR ELEVATION

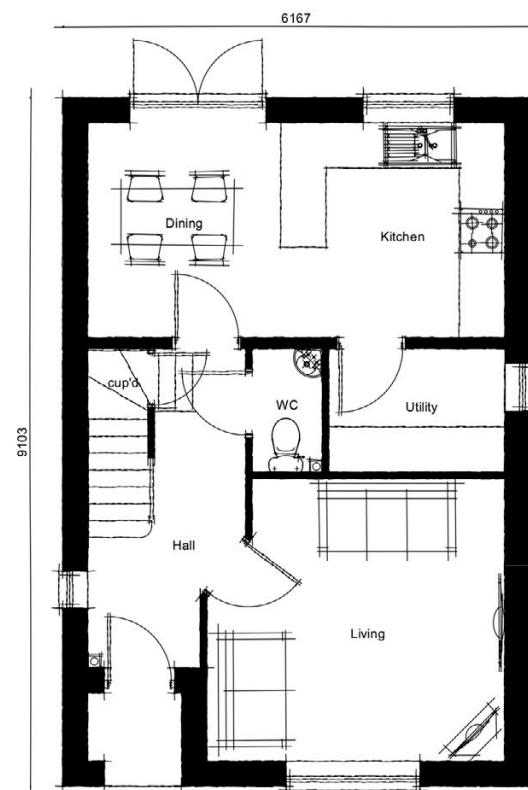

GROUND FLOOR

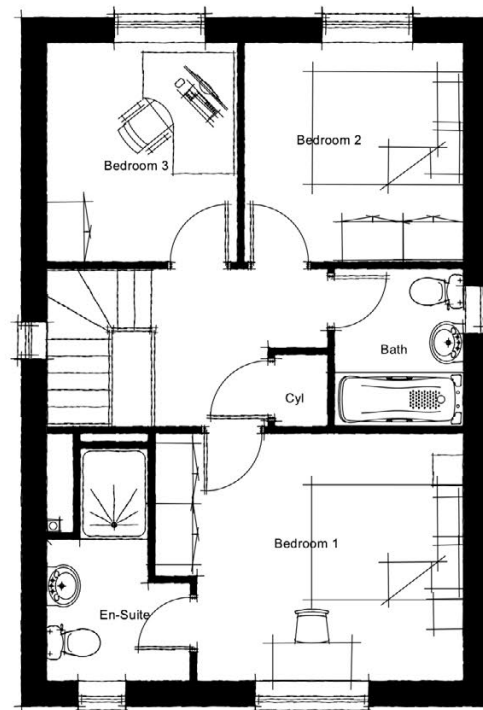

FIRST FLOOR



SIDE ELEVATION

0 5m

Expertly Done.

DESIGN | ECONOMICS | ENVIRONMENT | HERITAGE | LAND & PROPERTY | PLANNING | TRANSPORT & INFRASTRUCTURE

Copyright Pegasus Planning Group Ltd. Crown copyright. All rights reserved. 2020. Ordnance Survey Copyright Licence number 100042093. Promap Licence number 100020449. Pegasus accepts no liability for any use of this document other than for its original purpose, or by the original client, or following Pegasus' express agreement to such use. T 0128564717 www.pegasusgroup.co.uk

*CHIMNEY LOCATIONS PLEASE REFER TO THE LATEST REVISED PLANNING LAYOUT.



ALTERNATIVE PORCH DETAIL


FRONT ELEVATION




SIDE ELEVATION




REAR ELEVATION

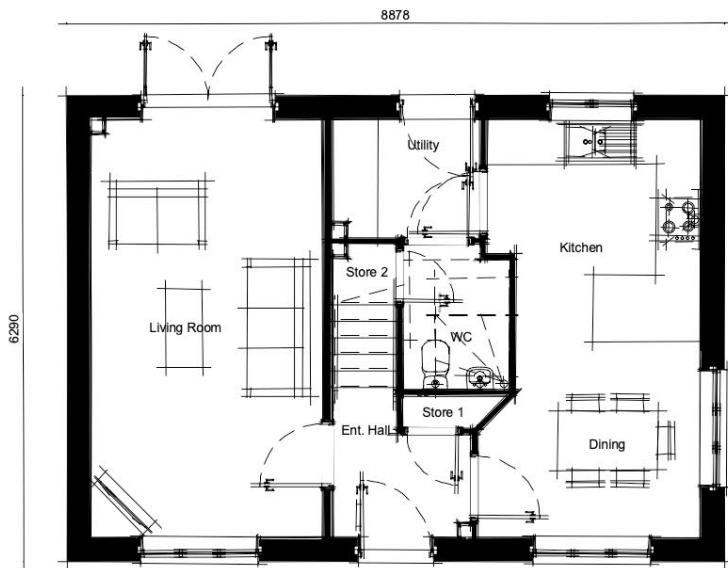

GROUND FLOOR

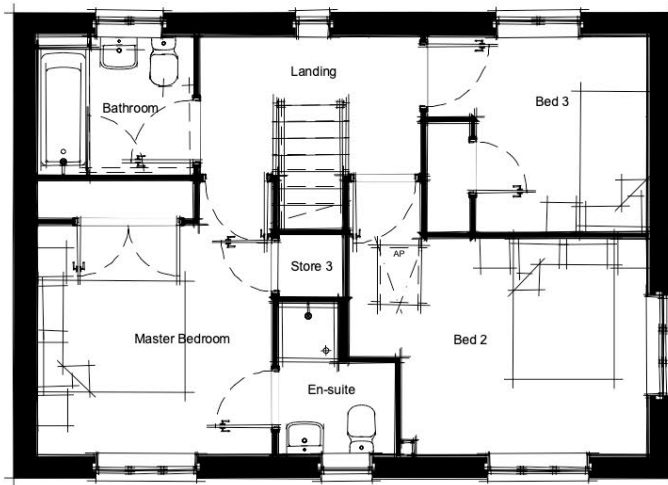

FIRST FLOOR

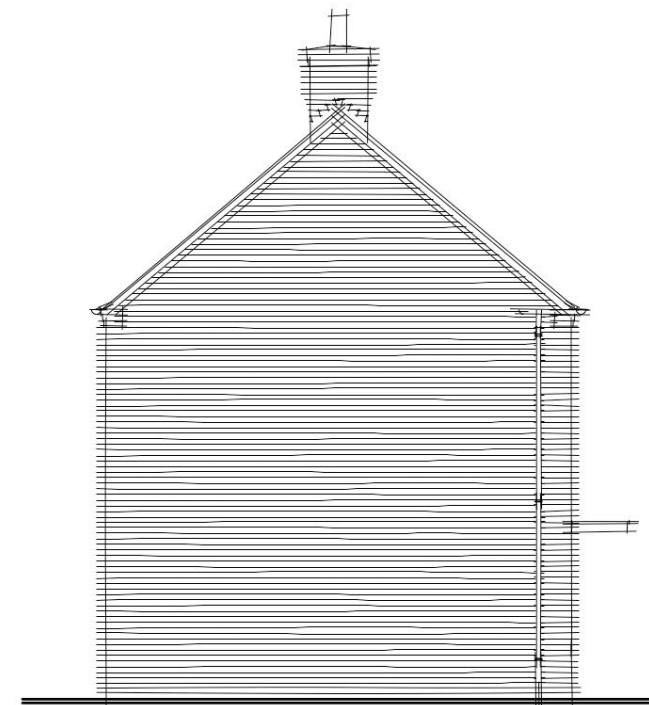

SIDE ELEVATION

0 5m

Expertly Done.

DESIGN | ECONOMICS | ENVIRONMENT | HERITAGE | LAND & PROPERTY | PLANNING | TRANSPORT & INFRASTRUCTURE

Copyright Pegasus Planning Group Ltd. Crown copyright. All rights reserved. 2020. Ordnance Survey Copyright Licence number 100042093. Promap Licence number 100020449. Pegasus accepts no liability for any use of this document other than for its original purpose, or by the original client, or following Pegasus' express agreement to such use. T 0128564717 www.pegasusgroup.co.uk

PEGASUS GROUP

WYKHAM PARK ROAD, BANBURY | CHARNWOOD (BRICK)

TEAM/DRAWN BY: FS | APPROVED BY: SJW | DATE: 14/06/2022 | SCALE: 1:100 @ A3 | DRAWING REF: P21-2662_040_58 | CLIENT: PERSIMMON HOMES

*CHIMNEY LOCATIONS PLEASE REFER TO THE LATEST REVISED PLANNING LAYOUT.




ALTERNATIVE PORCH DETAIL




FRONT ELEVATION




SIDE ELEVATION

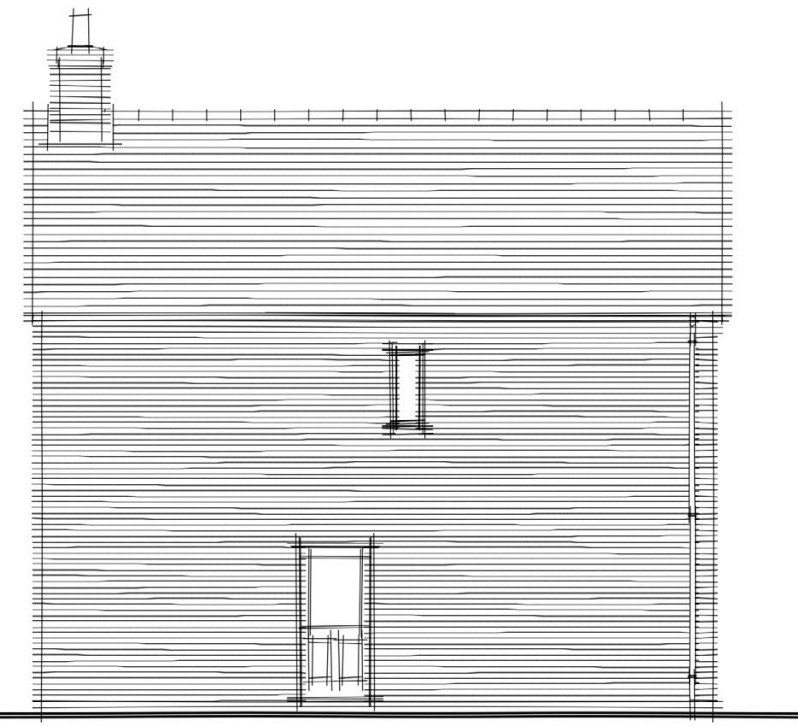

REAR ELEVATION

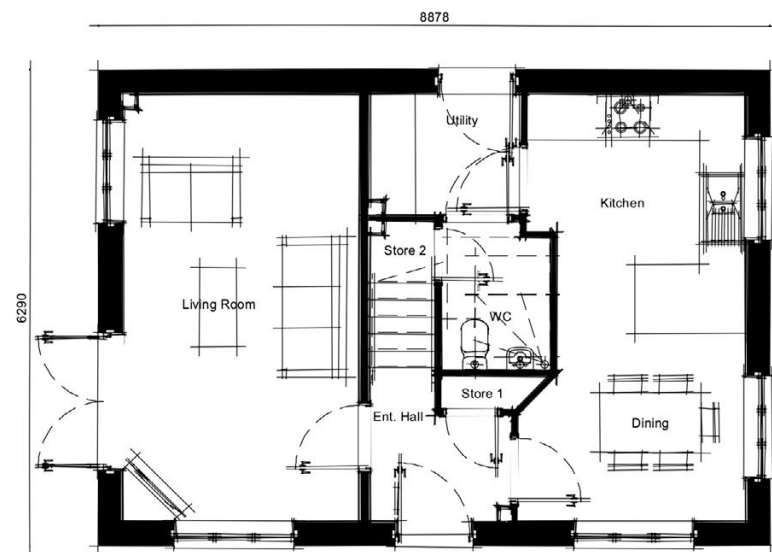

GROUND FLOOR

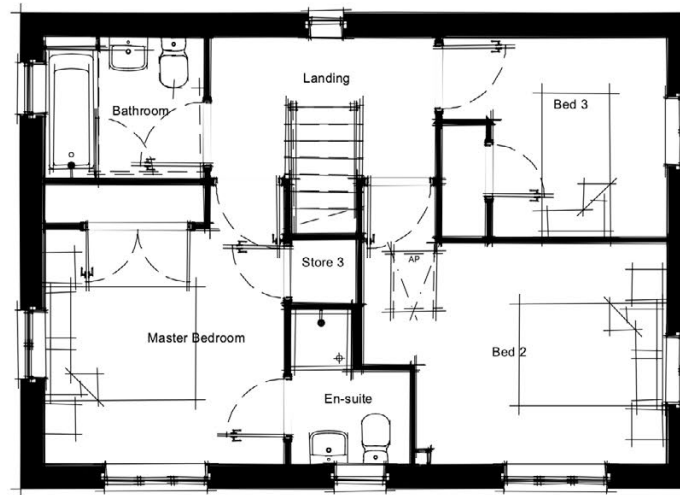

FIRST FLOOR



SIDE ELEVATION

0 5m

Expertly Done.

DESIGN | ECONOMICS | ENVIRONMENT | HERITAGE | LAND & PROPERTY | PLANNING | TRANSPORT & INFRASTRUCTURE

Copyright Pegasus Planning Group Ltd. Crown copyright. All rights reserved. 2020. Ordnance Survey Copyright Licence number 100042093. Promap Licence number 100020449. Pegasus accepts no liability for any use of this document other than for its original purpose, or by the original client, or following Pegasus' express agreement to such use. T 0128564717 www.pegasusgroup.co.uk

PEGASUS GROUP

WYKHAM PARK ROAD, BANBURY | BARNWOOD (BRICK)

TEAM/DRAWN BY: FS | APPROVED BY: SJW | DATE: 14/06/2022 | SCALE: 1:100 @ A3 | DRAWING REF: P21-2662_040_59 | CLIENT: PERSIMMON HOMES


*CHIMNEY LOCATIONS PLEASE REFER TO THE LATEST REVISED PLANNING LAYOUT.




ALTERNATIVE PORCH DETAIL




FRONT ELEVATION

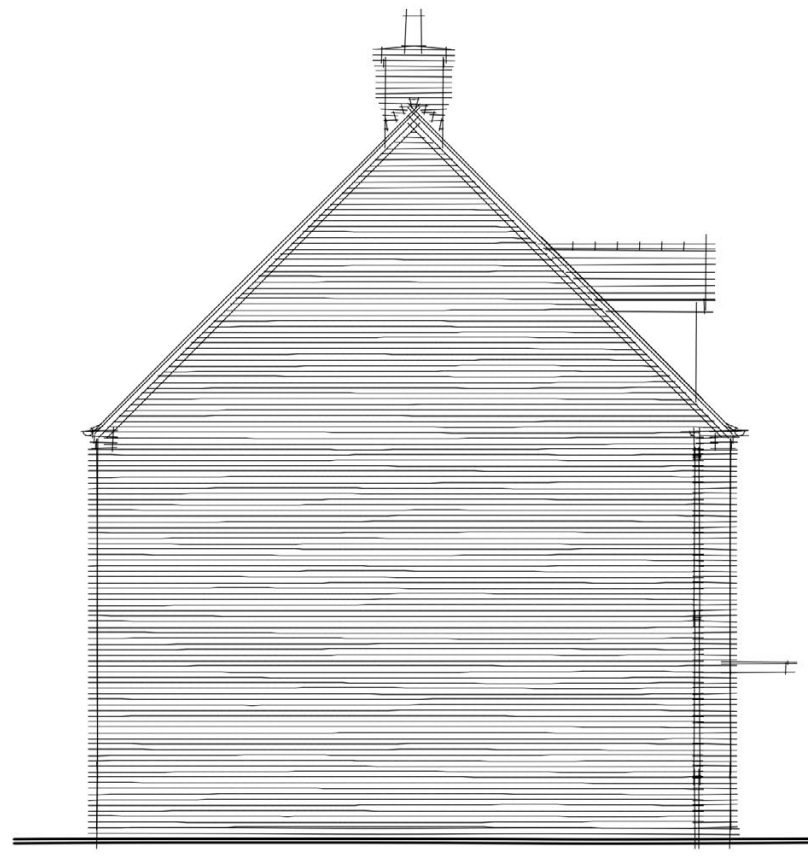


SIDE ELEVATION

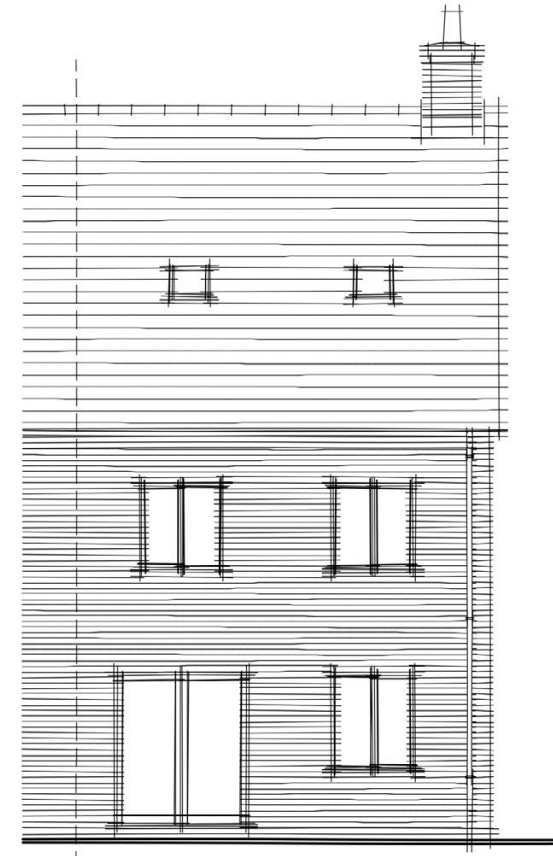


REAR ELEVATION

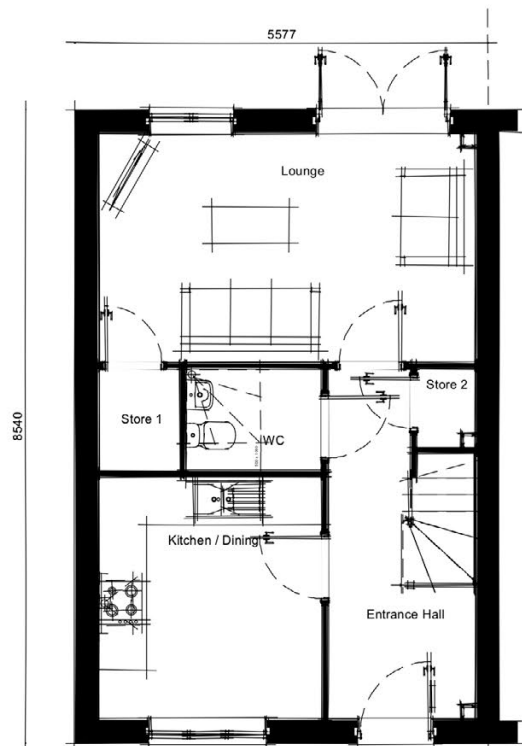

GROUND FLOOR

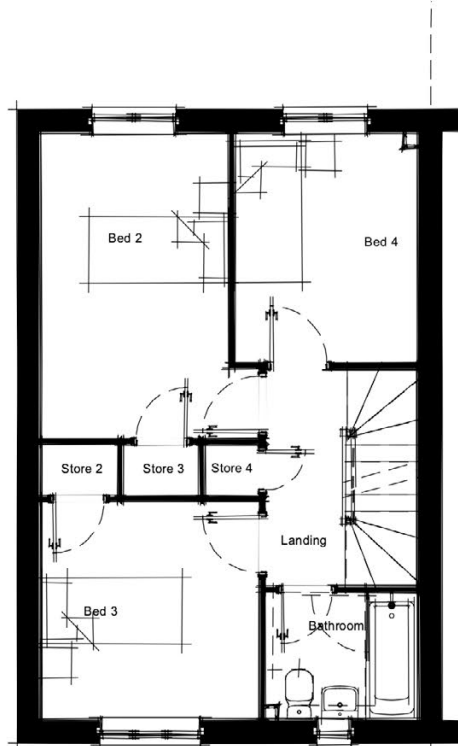

FIRST FLOOR

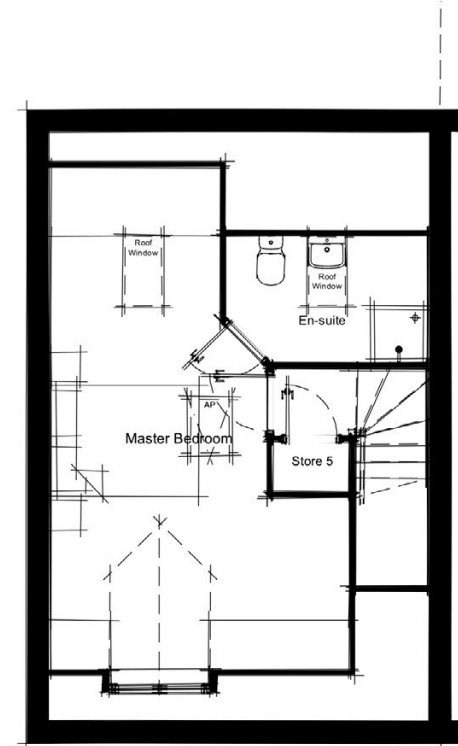

SECOND FLOOR

0 5m

Expertly Done.

DESIGN | ECONOMICS | ENVIRONMENT | HERITAGE | LAND & PROPERTY | PLANNING | TRANSPORT & INFRASTRUCTURE

Copyright Pegasus Planning Group Ltd. Crown copyright. All rights reserved. 2020. Ordnance Survey Copyright Licence number 100042093. Promap Licence number 100020449. Pegasus accepts no liability for any use of this document other than for its original purpose, or by the original client, or following Pegasus' express agreement to such use. T 0128564177 www.pegasusgroup.co.uk

PEGASUS GROUP

WYKHAM PARK ROAD, BANBURY | WHINFELL (BRICK)

TEAM/DRAWN BY: FS | APPROVED BY: SJW | DATE: 14/06/2022 | SCALE: 1:100 @ A3 | DRAWING REF: P21-2662_040_60 | CLIENT: PERSIMMON HOMES

*CHIMNEY LOCATIONS PLEASE REFER TO THE LATEST REVISED PLANNING LAYOUT.




FRONT ELEVATION




SIDE ELEVATION




REAR ELEVATION

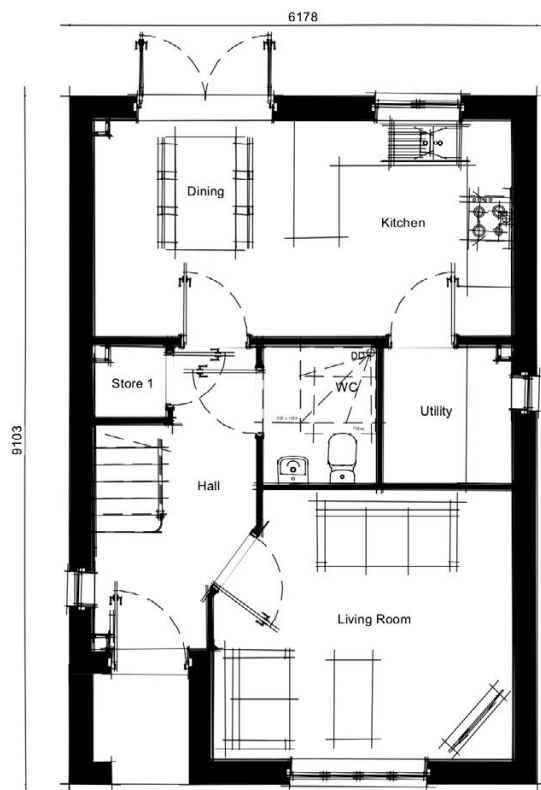


GROUND FLOOR

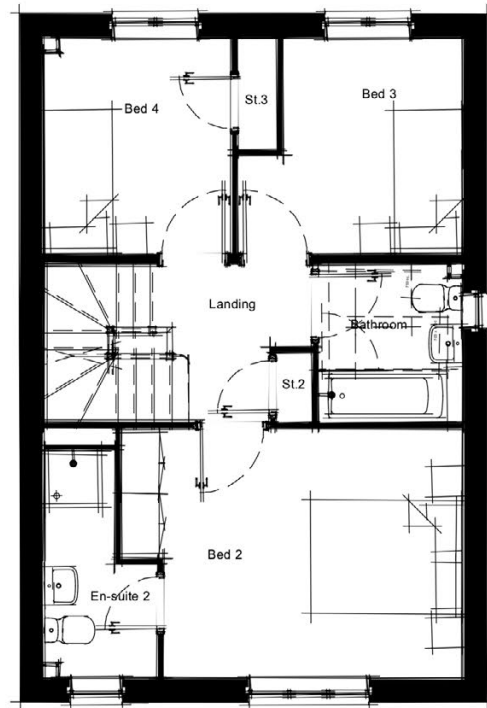

FIRST FLOOR

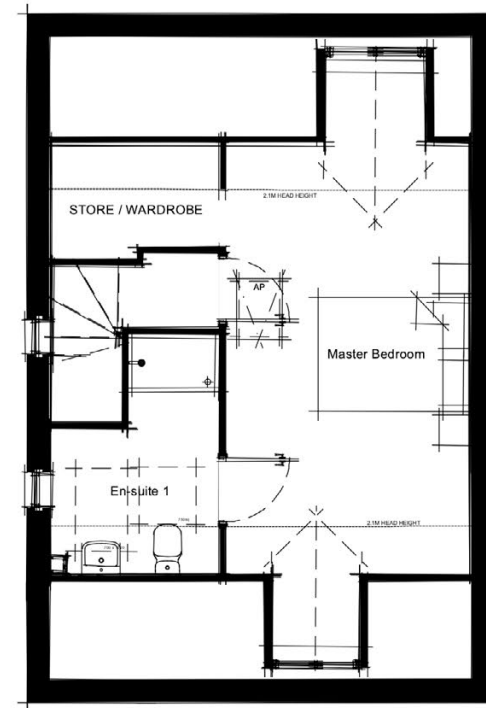

SECOND FLOOR

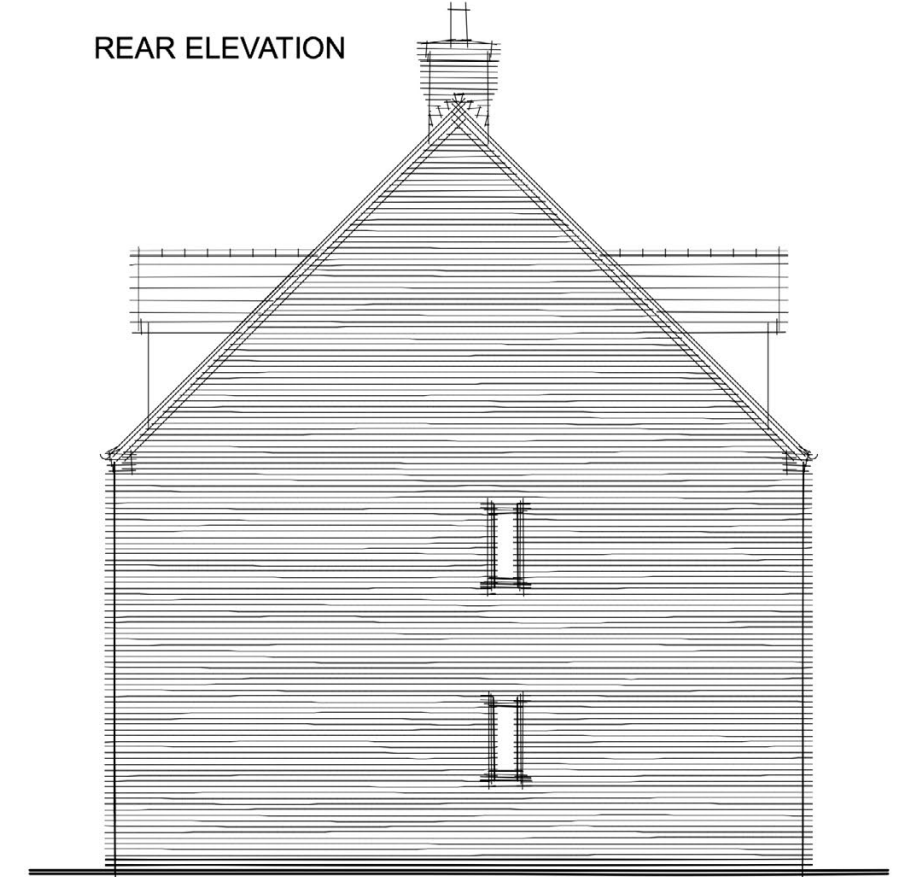

SIDE ELEVATION

0 5m

Expertly Done.

DESIGN | ECONOMICS | ENVIRONMENT | HERITAGE | LAND & PROPERTY | PLANNING | TRANSPORT & INFRASTRUCTURE

Copyright Pegasus Planning Group Ltd. Crown copyright. All rights reserved. 2020. Ordnance Survey Copyright Licence number 100042093. Promap Licence number 100020449. Pegasus accepts no liability for any use of this document other than for its original purpose, or by the original client, or following Pegasus' express agreement to such use. T 0128564717 www.pegasusgroup.co.uk

PEGASUS GROUP


WYKHAM PARK ROAD, BANBURY | GREENWOOD (BRICK)

TEAM/DRAWN BY: FS | APPROVED BY: SJW | DATE: 14/06/2022 | SCALE: 1:100 @ A3 | DRAWING REF: P21-2662_040_61 | CLIENT: PERSIMMON HOMES

*CHIMNEY LOCATIONS PLEASE REFER TO THE LATEST REVISED PLANNING LAYOUT.





FRONT ELEVATION

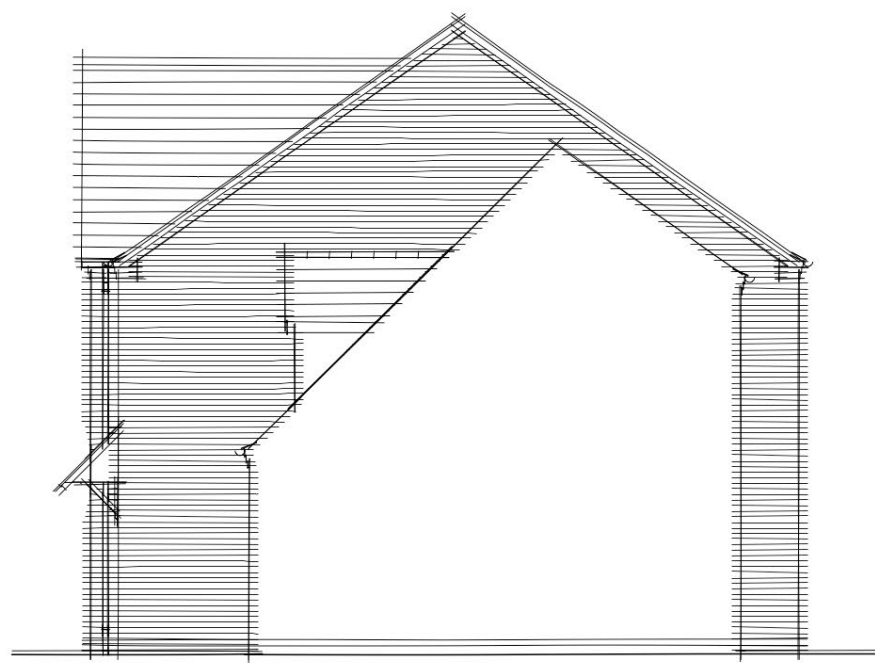

SIDE ELEVATION



REAR ELEVATION

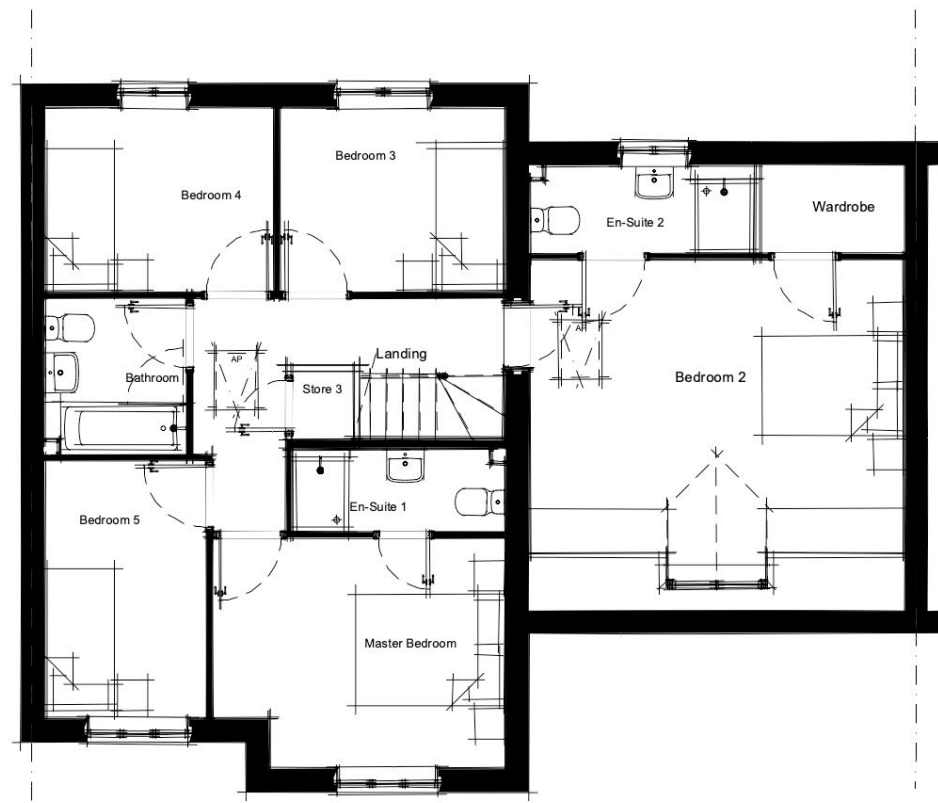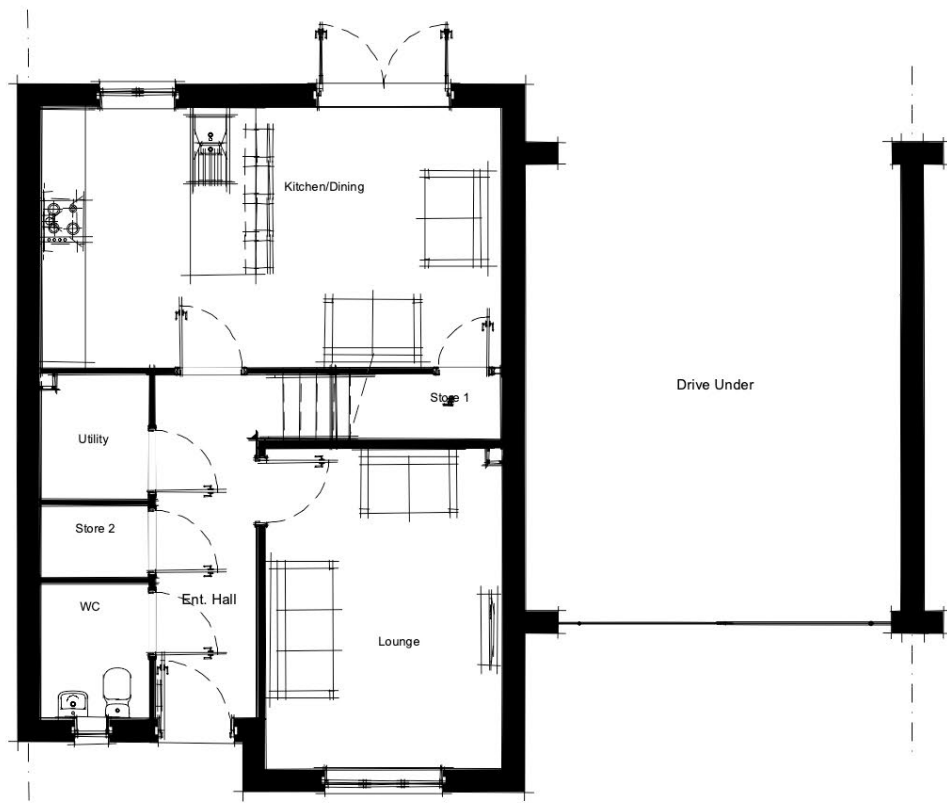

0 5m

Expertly Done.

DESIGN | ECONOMICS | ENVIRONMENT | HERITAGE | LAND & PROPERTY | PLANNING | TRANSPORT & INFRASTRUCTURE

Copyright Pegasus Planning Group Ltd. Crown copyright. All rights reserved. 2020. Ordnance Survey Copyright Licence number 100042093. Promap Licence number 100020449. Pegasus accepts no liability for any use of this document other than for its original purpose, or by the original client, or following Pegasus' express agreement to such use. T 0128564177 www.pegasusgroup.co.uk

PEGASUS
GROUP

WYKHAM PARK ROAD, BANBURY | KNEBWORTH (BRICK)

TEAM/DRAWN BY: FS | APPROVED BY: SJW | DATE: 14/06/2022 | SCALE: 1:100 @ A3 | DRAWING REF: P21-2662_040_60 | CLIENT: PERSIMMON HOMES