


1. IF THIS DRAWING HAS BEEN RECEIVED ELECTRONICALLY IT IS THE RECIPIENT'S RESPONSIBILITY TO PRINT THE DOCUMENT TO THE CORRECT SCALE.
2. ALL DIMENSIONS ARE IN MILLIMETRES UNLESS STATED OTHERWISE. IT IS RECOMMENDED THAT INFORMATION IS NOT SCALED OFF THIS DRAWING.
3. THIS DRAWING SHOULD BE READ IN CONJUNCTION WITH ALL OTHER RELEVANT DRAWINGS AND SPECIFICATIONS.

GA DRAWING REFERENCES

- GROUND FLOOR LAYOUTS :**
- 10 GROUND FLOOR PLAN (GA)
 - 11 FIRST FLOOR PLAN (GA)
 - 12 ROOF PLAN (GA)

- ELEVATIONS & SECTIONS :**
- 14 PROPOSED ELEVATION SHEET 1
 - 15 PROPOSED ELEVATION SHEET 2 & SECTION

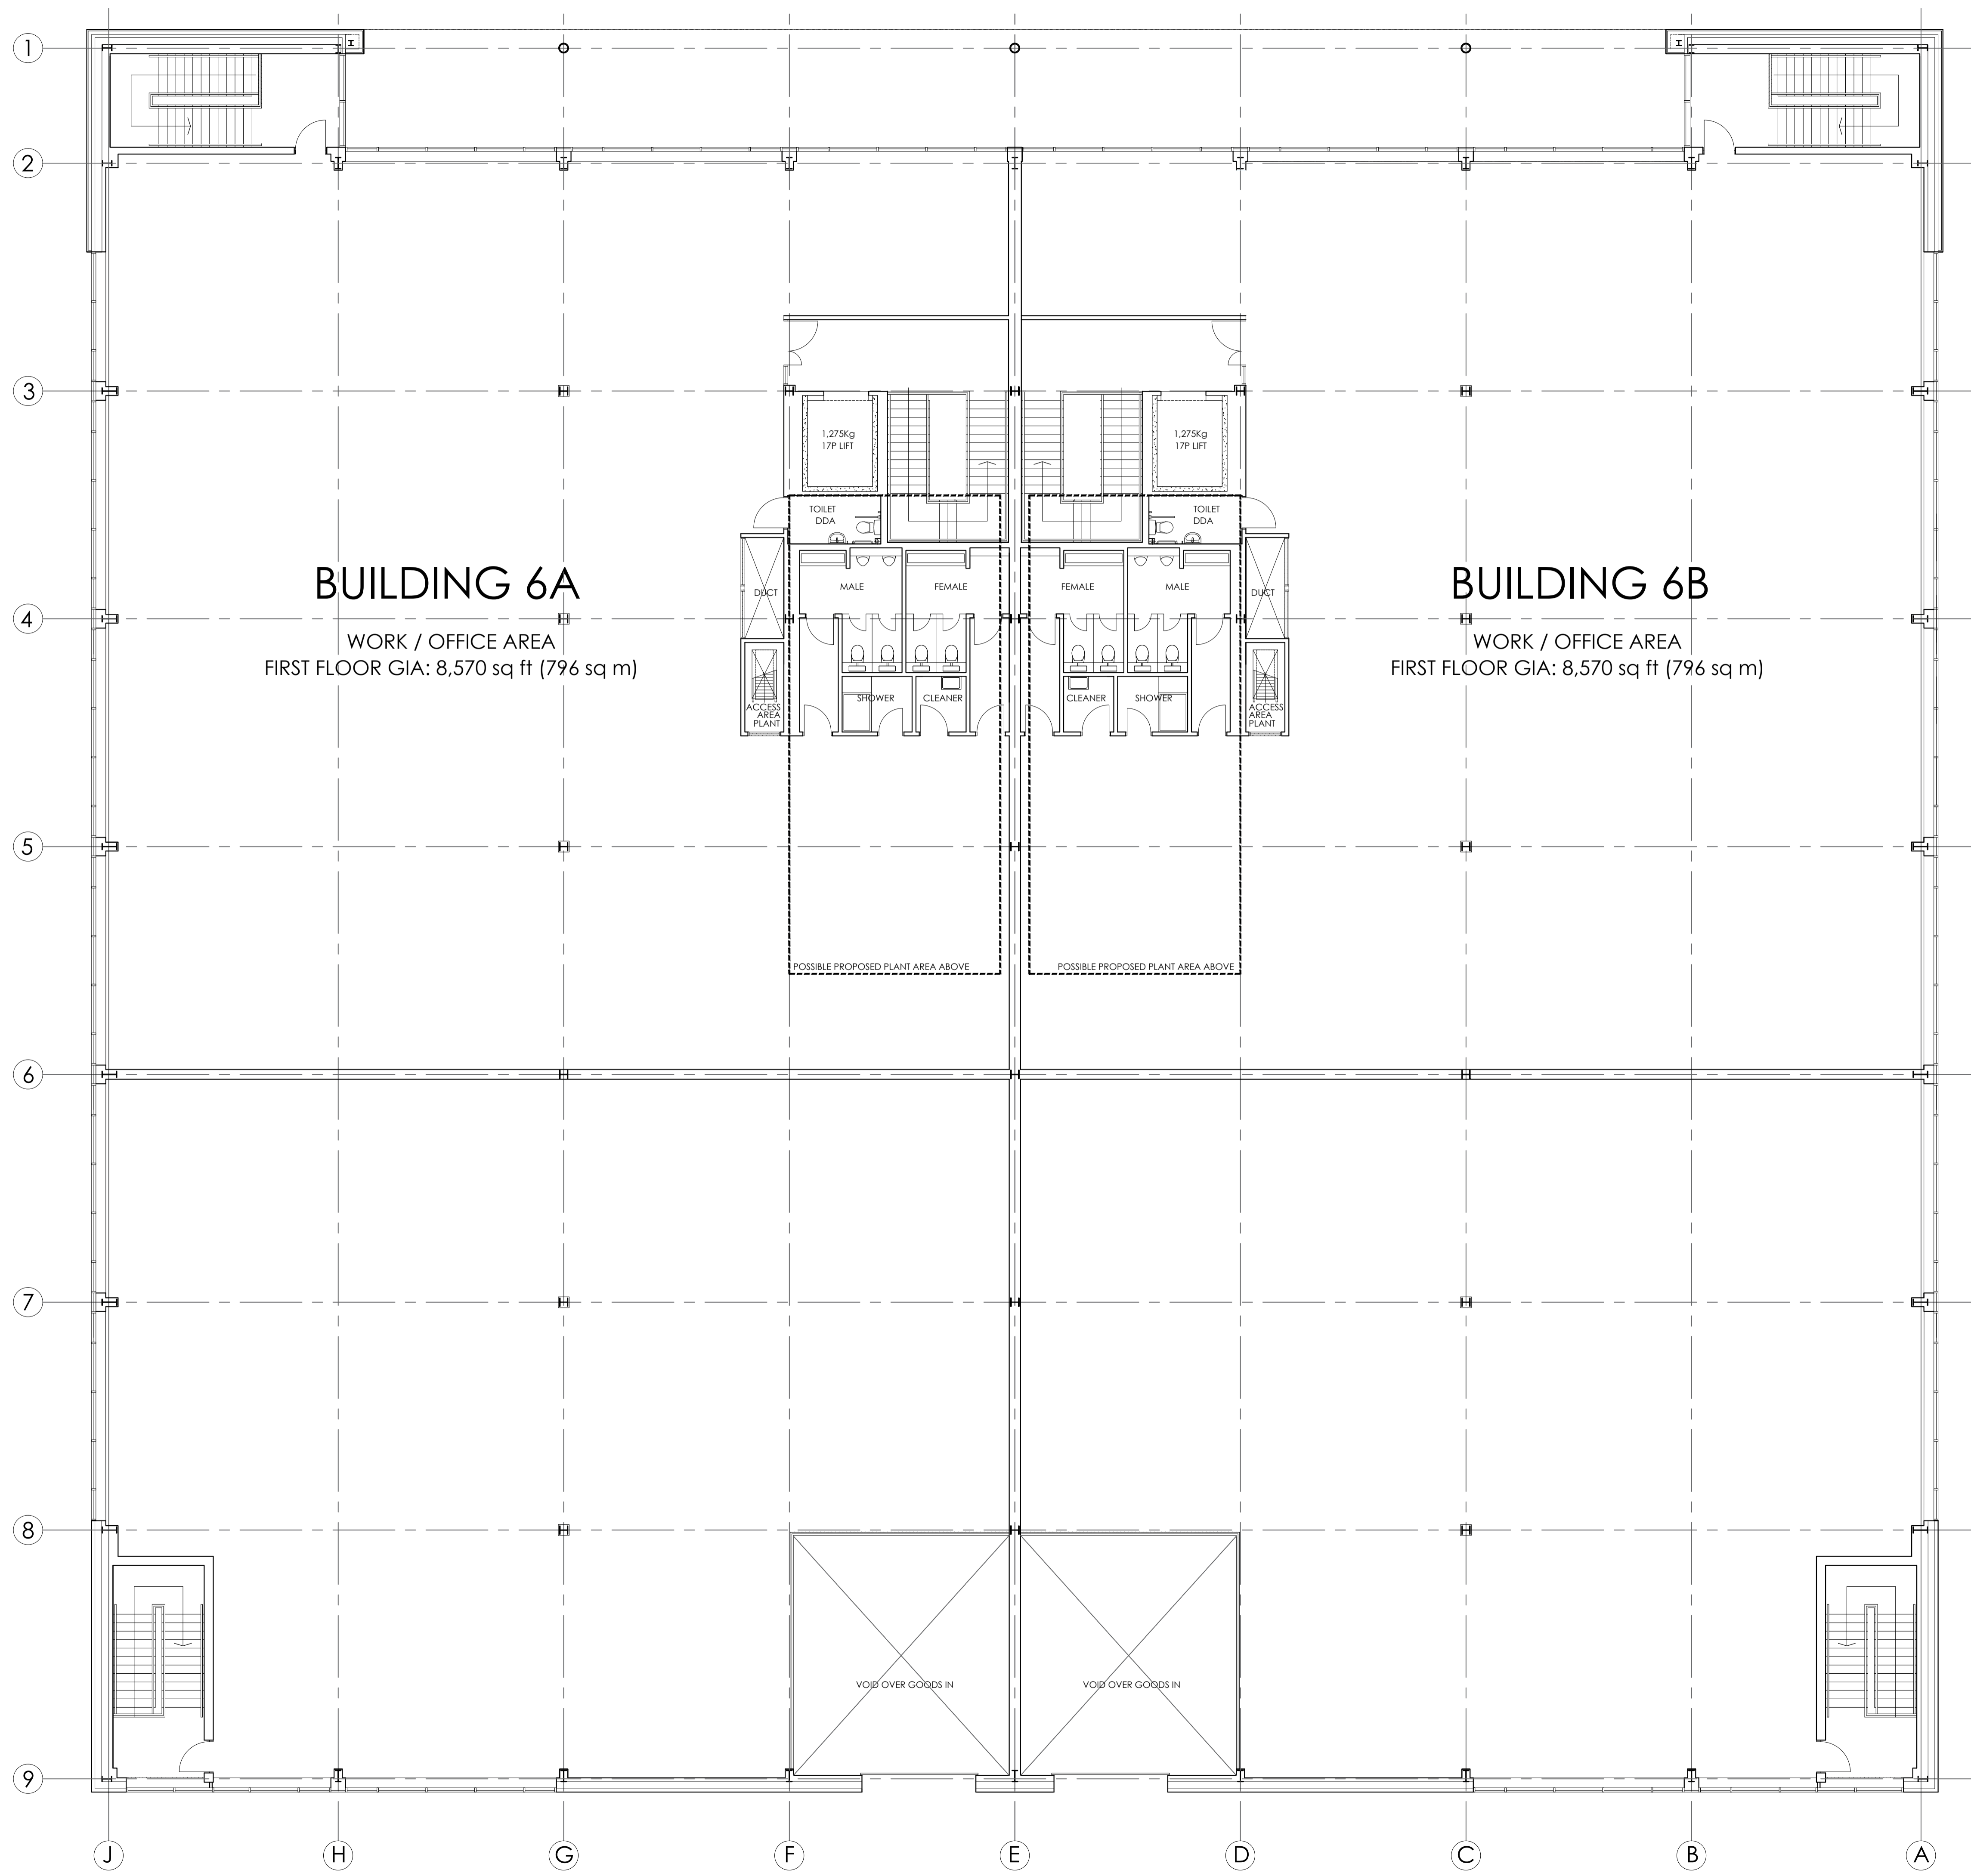

APPROXIMATE BUILDING INTERNAL AREA

TOTAL GROUND FLOOR	- 30,188 SQ.FT (2,804.5 SQ.M)
TOTAL MEZZANINE	- 17,140 SQ.FT (1,592 SQ.M)

PLANNING ISSUE

REV.	AMENDMENT	DATE	AUTHD
PL1	PLANNING ISSUE 1	17.06.22	MD

client: HILL STREET HOLDINGS

project: OXFORD TECHNOLOGY PARK

site: LANGFORD LANE
KIDLINGTON, OXFORDSHIRE

content: BUILDING 6A & 6B
PROPOSED FIRST FLOOR PLAN

date: JUNE 2022

scale: 1 : 100 @ A1

ALL DIMENSIONS TO BE CHECKED ON SITE

GARRETT MCKEE ARCHITECTS
RILEY HOUSE
RILEY ROAD
MARLOW
BUCKINGHAMSHIRE
T 01628 907000
www.garrettmckee.co.uk