



1. IF THIS DRAWING HAS BEEN RECEIVED ELECTRONICALLY IT IS THE RECIPIENTS RESPONSIBILITY TO PRINT THE DOCUMENT TO CORRECT SCALE.
2. ALL DIMENSIONS ARE IN MILLIMETRES UNLESS STATED OTHERWISE. IT IS RECOMMENDED THAT INFORMATION IS NOT SCALED OFF THIS DRAWING.
3. THIS DRAWING SHOULD BE READ IN CONJUNCTION WITH ALL OTHER RELEVANT DRAWINGS AND SPECIFICATIONS.

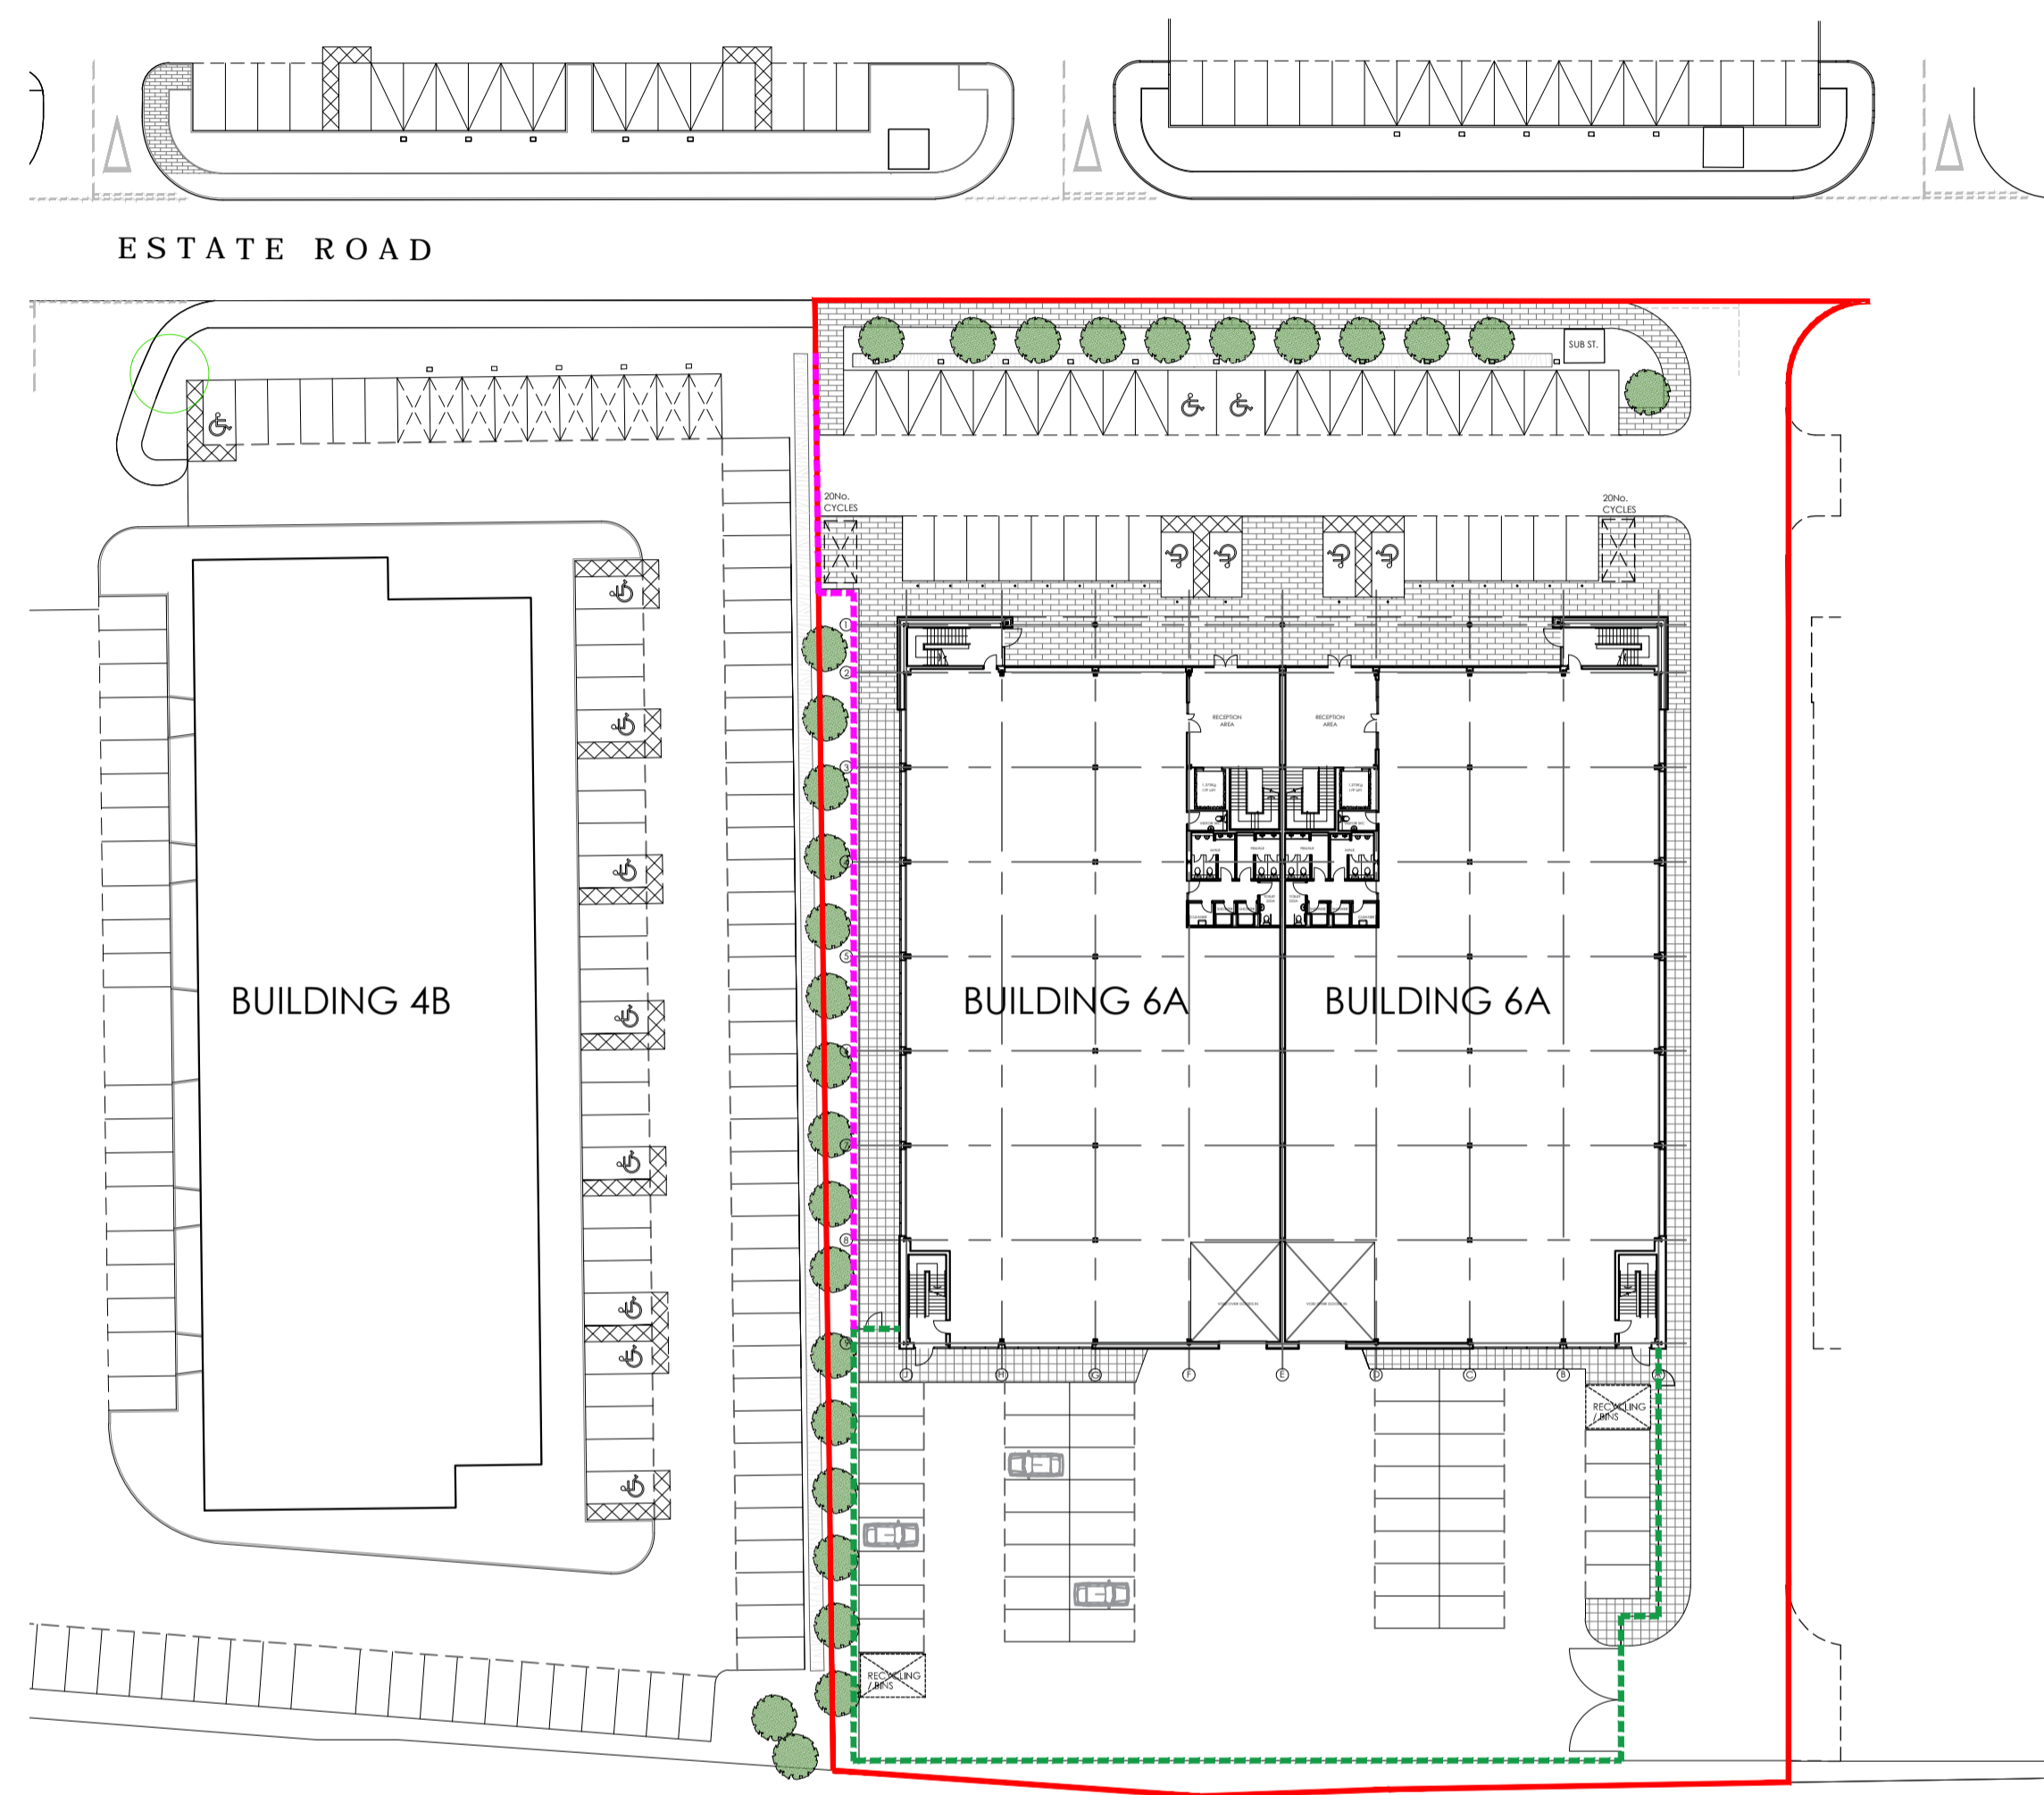

SITE PLAN DIAGRAM

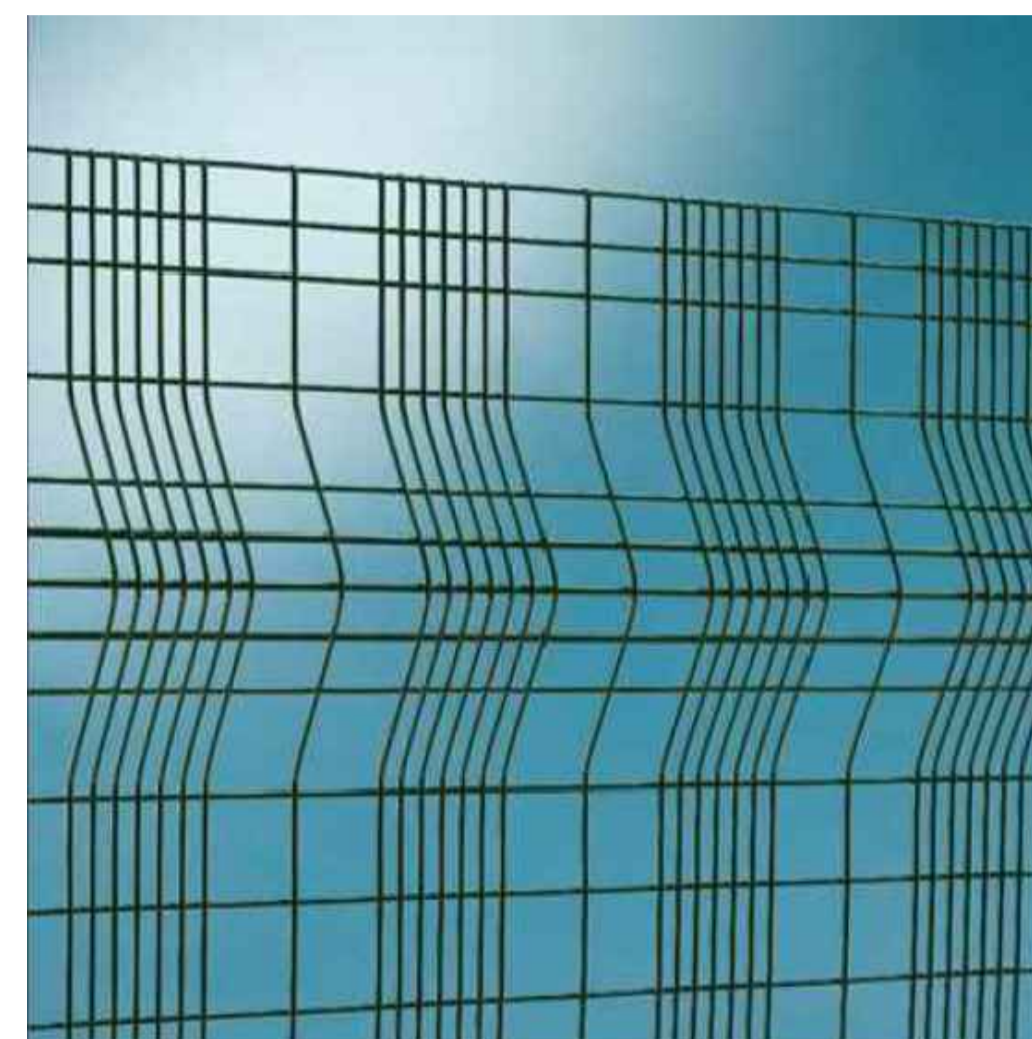

TYPICAL METAL SECURITY FENCE

----- DENOTES EXTENT OF PROPOSED 2.4M HIGH WELD MESH/PALADIN SECURITY FENCE



TYPICAL MORTICED TIMBER POST AND RAIL FENCE

----- DENOTES EXTENT OF PROPOSED 1.2M HIGH MORTICED TIMBER POST AND RAIL FENCE

PLANNING ISSUE

PL3	PLANNING ISSUE 3	09.12.22	MD
PL2	PLANNING ISSUE 2	20.06.22	MD
PL1	PLANNING ISSUE 1	17.04.22	MD
REV.	AMENDMENT	DATE	AUTHD

client: HILL STREET HOLDINGS

project: OXFORD TECHNOLOGY PARK

site: LANGFORD LANE  
KIDLINGTON, OXFORDSHIRE

content: BUILDING 6  
PROPOSED FENCING DIAGRAM

date: JUNE 2022

scale: 1:500 @ A1

ALL DIMENSIONS TO BE CHECKED ON SITE

**GARRETT | MCKEE**  
ARCHITECTS  
RILEY HOUSE  
RILEY ROAD  
MARLOW  
BUCKINGHAMSHIRE  
T: 01628 907000  
www.garrettmckee.co.uk

client: HILL STREET HOLDINGS  
revision: 2703 - 102 PL3