


- IF THIS DRAWING HAS BEEN RECEIVED ELECTRONICALLY IT IS THE RECIPIENT'S RESPONSIBILITY TO PRINT THE DOCUMENT TO THE CORRECT SCALE.
- ALL DIMENSIONS ARE IN MILLIMETRES UNLESS STATED OTHERWISE. IT IS RECOMMENDED THAT INFORMATION IS NOT SCALED OFF THIS DRAWING.
- THIS DRAWING SHOULD BE READ IN CONJUNCTION WITH ALL OTHER RELEVANT DRAWINGS AND SPECIFICATIONS.

GA DRAWING REFERENCES

- GROUND FLOOR LAYOUTS :**
- 10 GROUND FLOOR PLAN (GA)
 - 11 FIRST FLOOR PLAN (GA)
 - 12 ROOF PLAN (GA)

- ELEVATIONS & SECTIONS :**
- 14 PROPOSED ELEVATION SHEET 1
 - 15 PROPOSED ELEVATION SHEET 2 & SECTION

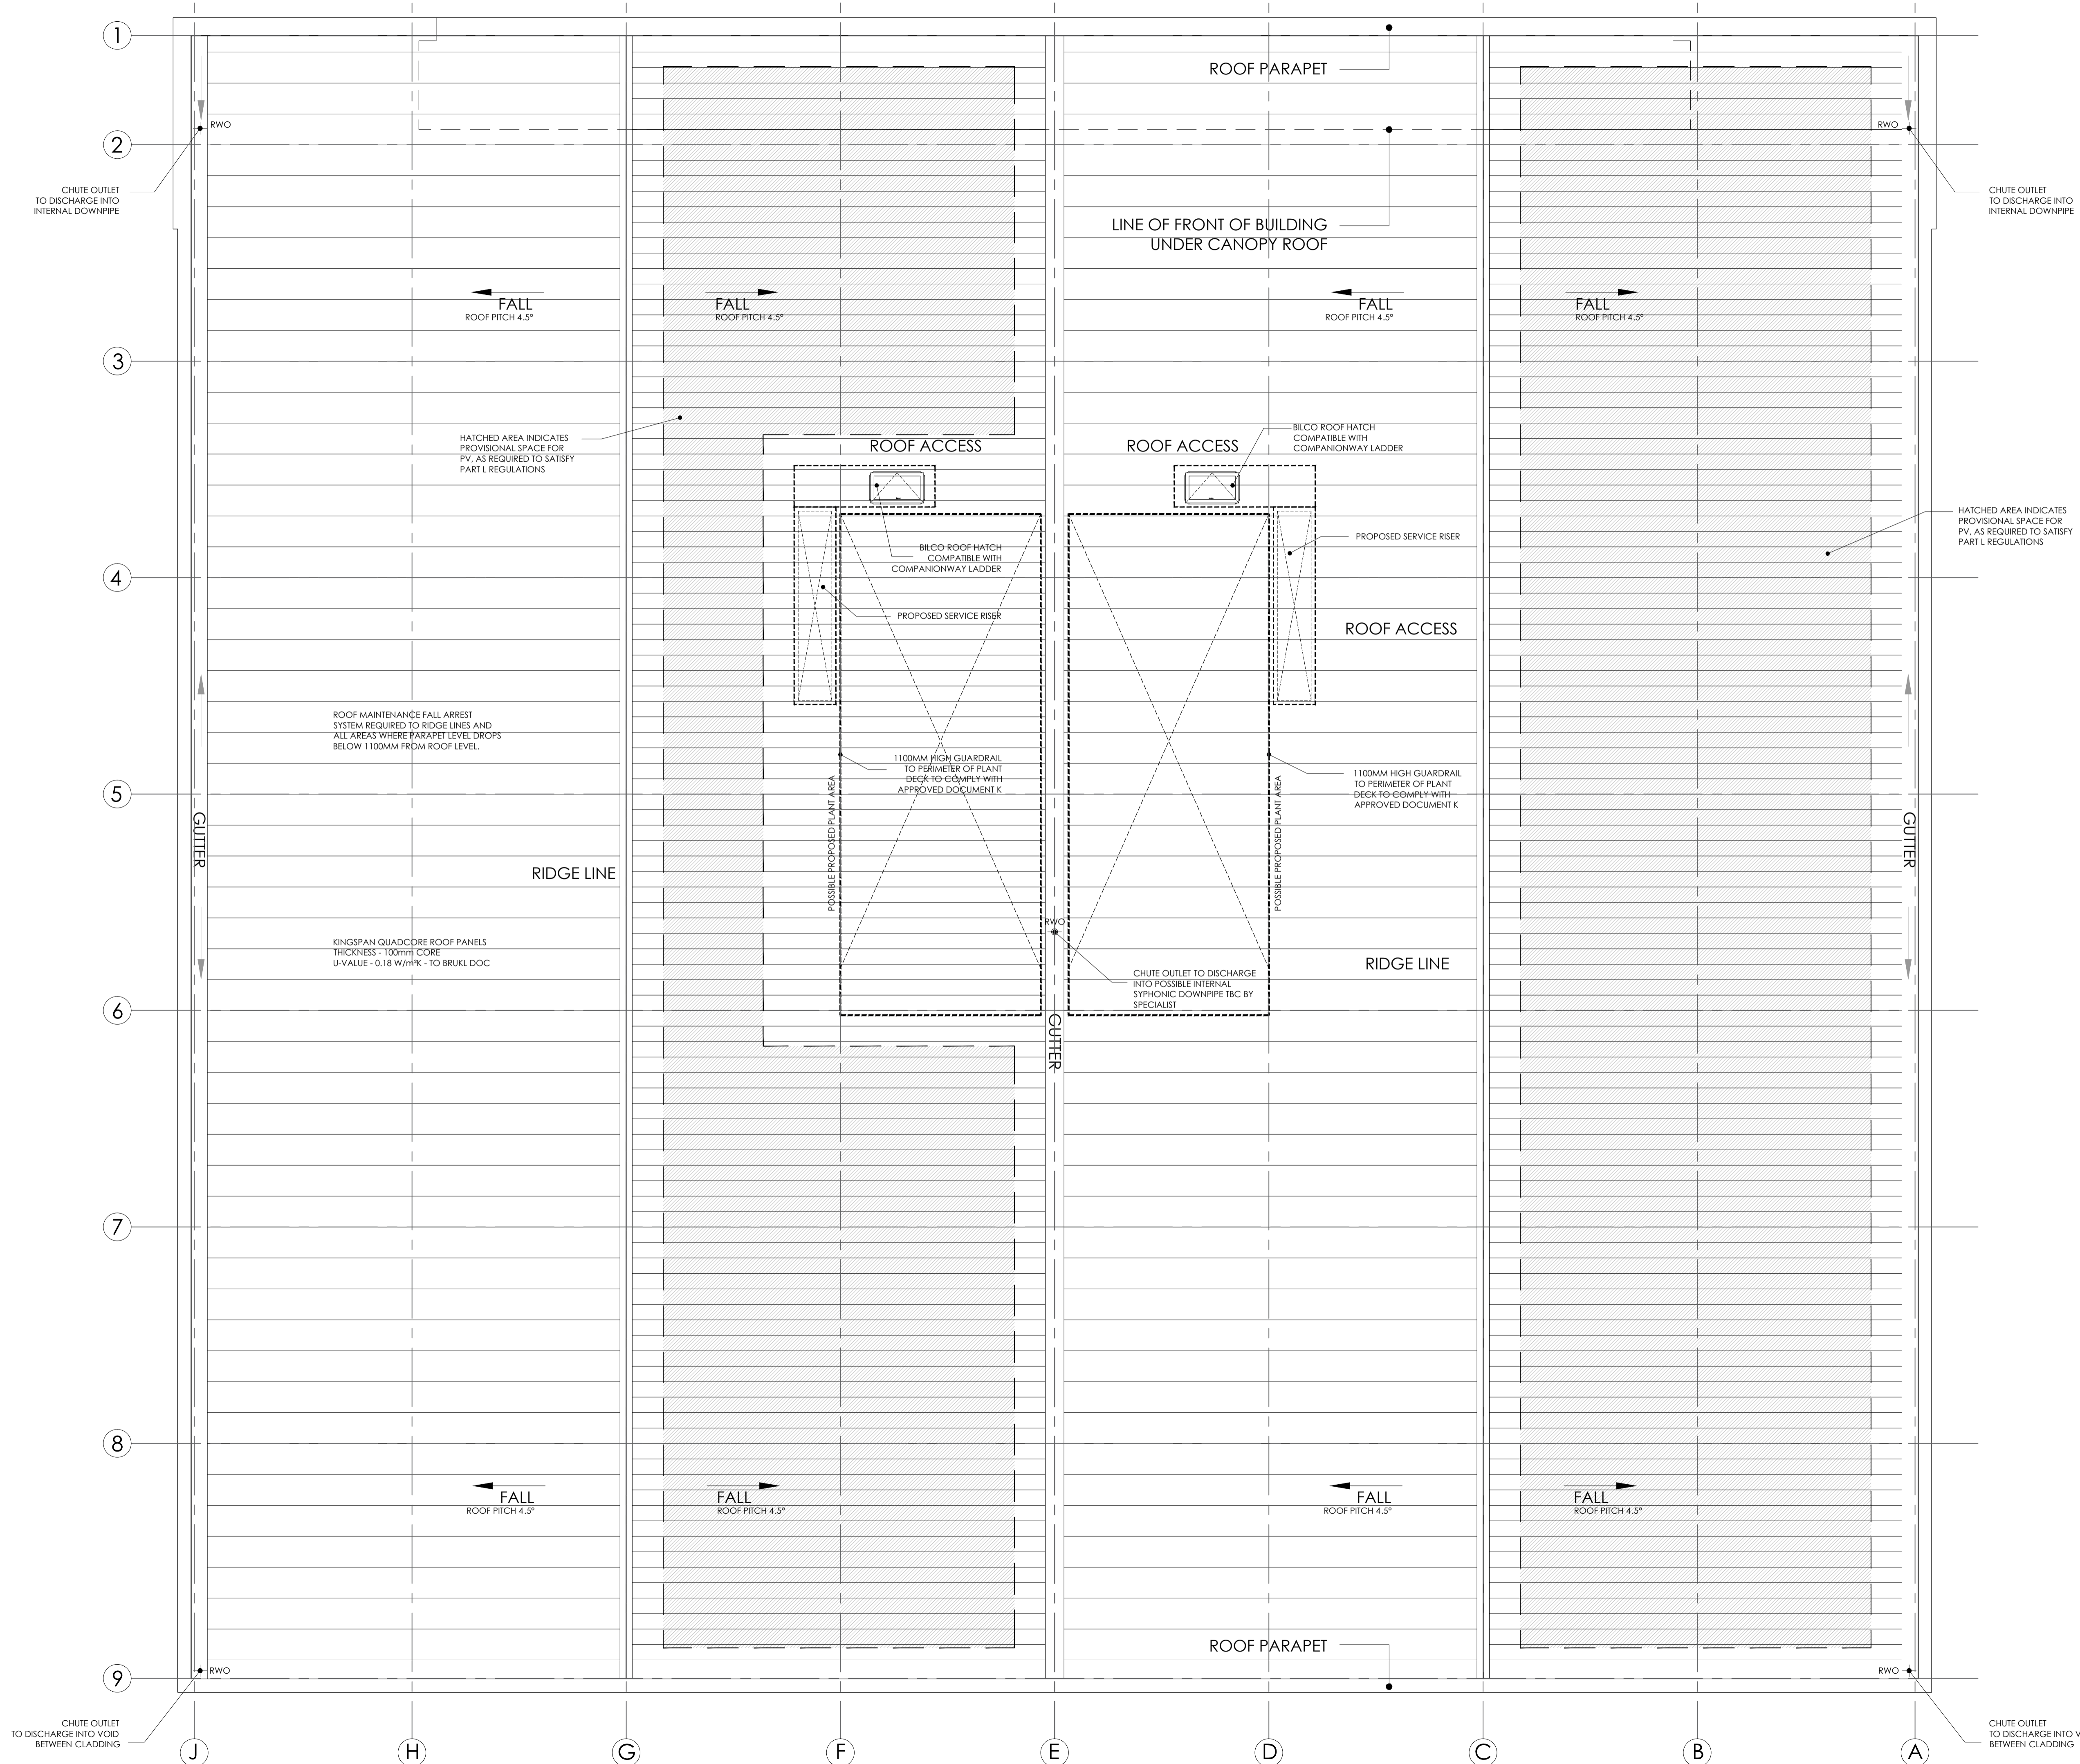

APPROXIMATE BUILDING INTERNAL AREA

TOTAL GROUND FLOOR - 30,188 SQ.FT (2,804 SQ.M)
 TOTAL MEZZANINE - 17,140 SQ.FT (1,592 SQ.M)

PLANNING ISSUE

PL3	AMENDMENT TO PV SPACE	LT	07.12.22	MD
PL2	AMENDMENT TO PLANT RISER	LT	25.07.22	MD
PL1	PLANNING ISSUE 1	LT	17.06.22	MD

REV: AMENDMENT DRAWN: DATE: AUTHD:

client: HILL STREET HOLDINGS

project: OXFORD TECHNOLOGY PARK

site: LANGFORD LANE
KIDLINGTON, OXFORDSHIRE

content: BUILDING 6A & 6B
PROPOSED ROOF PLAN

date: JUNE 2022

scale: 1 : 100 @ A1

ALL DIMENSIONS TO BE CHECKED ON SITE

GARRETT | MCKEE
ARCHITECTS

RILEY HOUSE
RILEY ROAD
WARRLOW
BUCKINGHAMSHIRE
T. 01628 907000
www.garrettmckee.co.uk

diag.no: 2703 - 12 revision: PL3