

NOTES





GENERAL NOTES :-
 ALL LEVELS ARE IN METRES DERIVED FROM GPS TRANSFORMATION.
 THIS DRAWING HAS BEEN PRODUCED WITH A PLOT SCALE ACCURACY OF 1:50

BUILDING SURVEY KEY :-

1.23	room height	hw	hot water tank
1/b	floor boards	i/c	inspection cover
ø	pipe diameter	i	invert level
a/b	air brick	mb	manhole cover
ab	alarm box	OSBM	ordnance survey bench mark
ah	arch head height	q/tiles	quarry tiles
ba	back drop	rad	radiator
bc	brick	rl	roof light
conc	concrete	rwp	rain water pipe
cr	cable riser	sfc	soil filled chamber
db	door height	sh	floor to sill height
db	door height	sp	soil pipe
de	depth	sus.c	suspended ceiling
e/mtr	electricity metre	svp	soil vent pipe
elec	electricity	trall	heated towel rail
f/p	fire place	TBM	temporary bench mark
fh	floor to head height	tl	threshold level
fl	floor level	top	top of cap
fs	floor to sill height	top	top of pipe
g/mtr	gas metre	top	top of tank
gr	gas riser	u/s	underside height
hd	hand dryer	UTL	unable to lift
htr	heater	vp	vent pipe
		wf	water fountain
		wfc	water filled chamber
		wp	waste pipe

SERVICES KEY :-

—	strip light	AK	alarm keypad
⊗	light	IN	intercom
⊕	wall light	ACP	alarm control panel
[EM]	emergency light	SPK	speaker
●	spot light	PRJ	projector
○	pull cord	CCV	closed circuit tv
[V]	vent/extractor	⊖	sensor
U	switch	NC	network point
SW	light switch	LD	coolaid aerial
LS	fused switch	TV	smoke detector
IS	isolator switch	⊕	heat detector
CS	cooker switch	FA	fire alarm siren
F	fuse	FB	fire breakglass
BS	blank socket	⊕	fire sprinkler
SS	single socket	⊕	fire blanket
DS	double socket	⊕	water fire extinguisher
CSL	ceiling socket/fuse/switch	⊕	co2 fire extinguisher
CB	thermostat	⊕	powder fire extinguisher
CA	cord access point (swipe card)	⊕	fire extinguisher
DR	emergency door release	FAP	fire alarm control panel

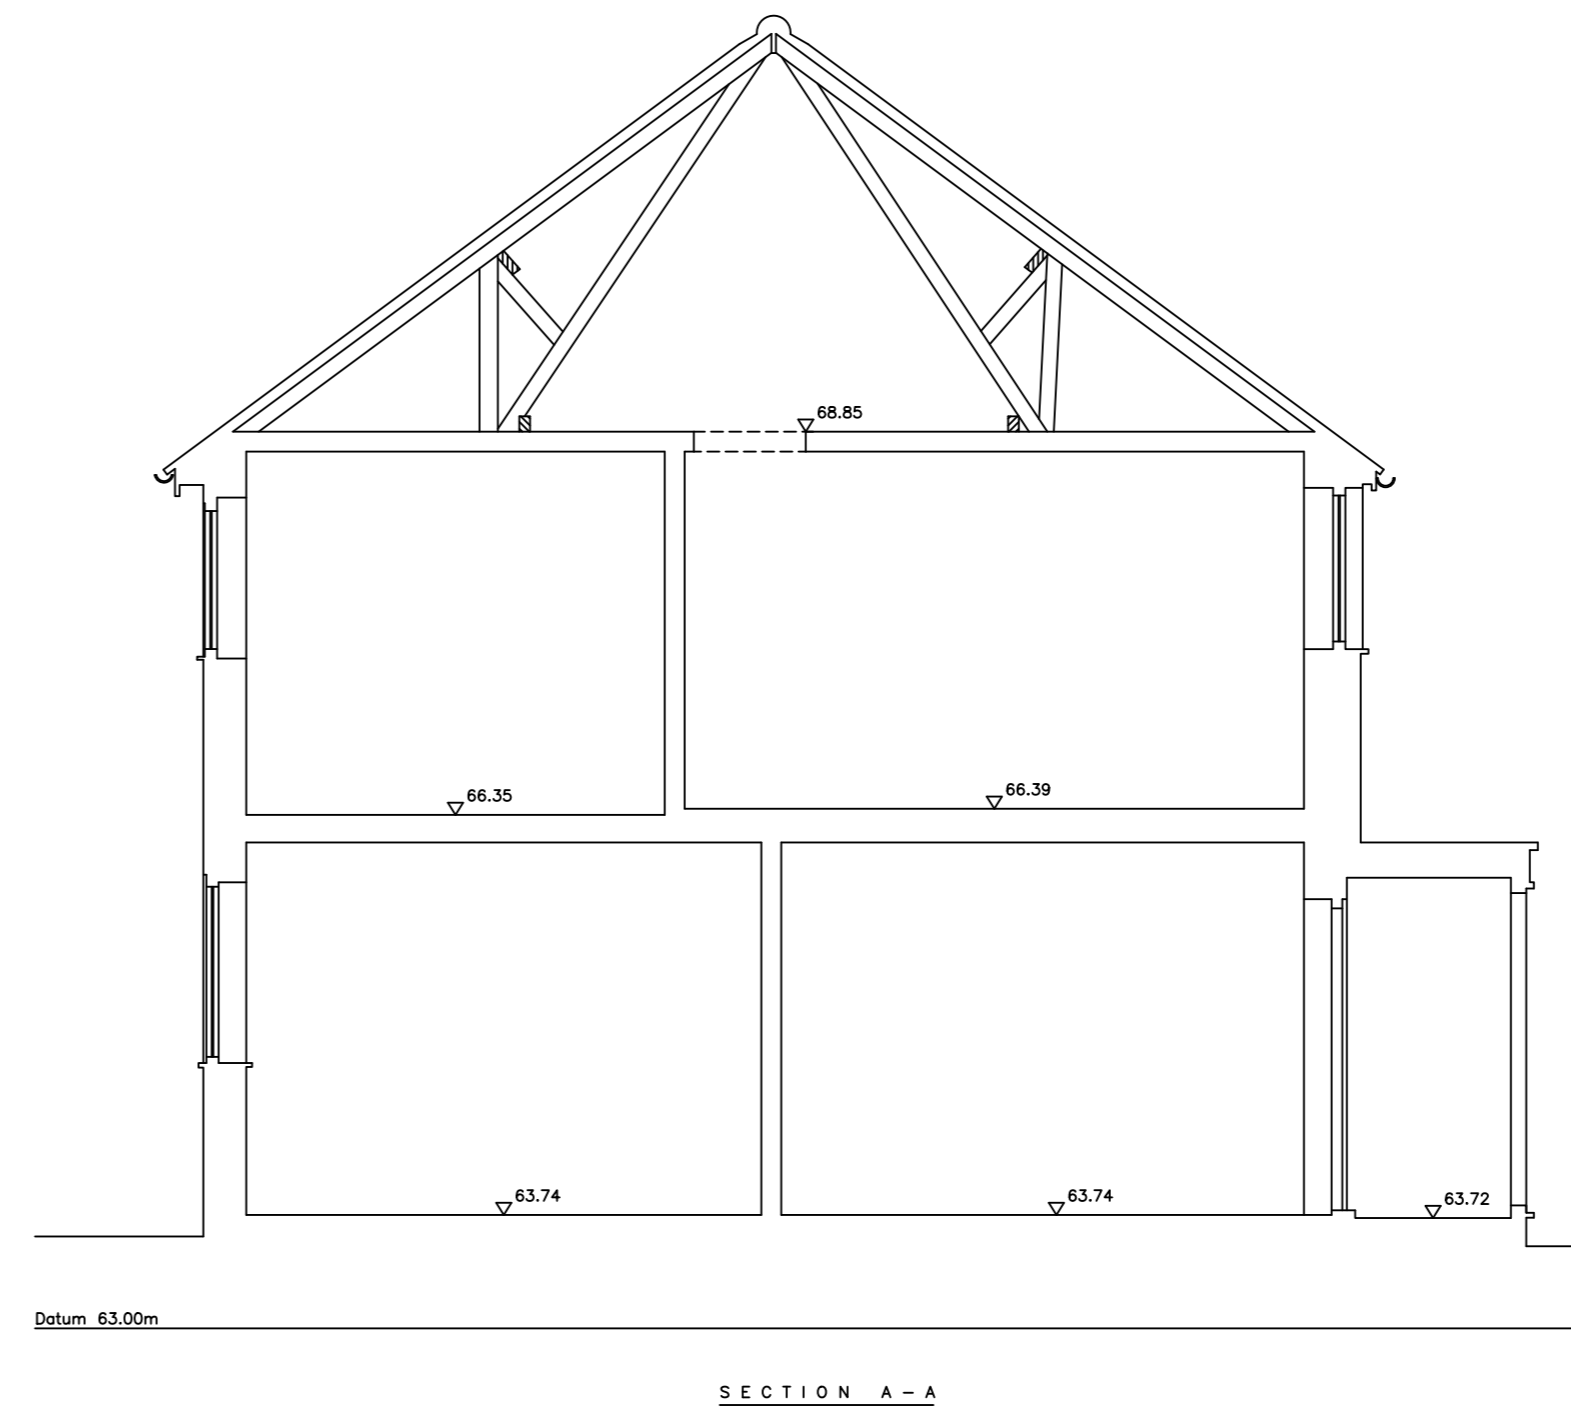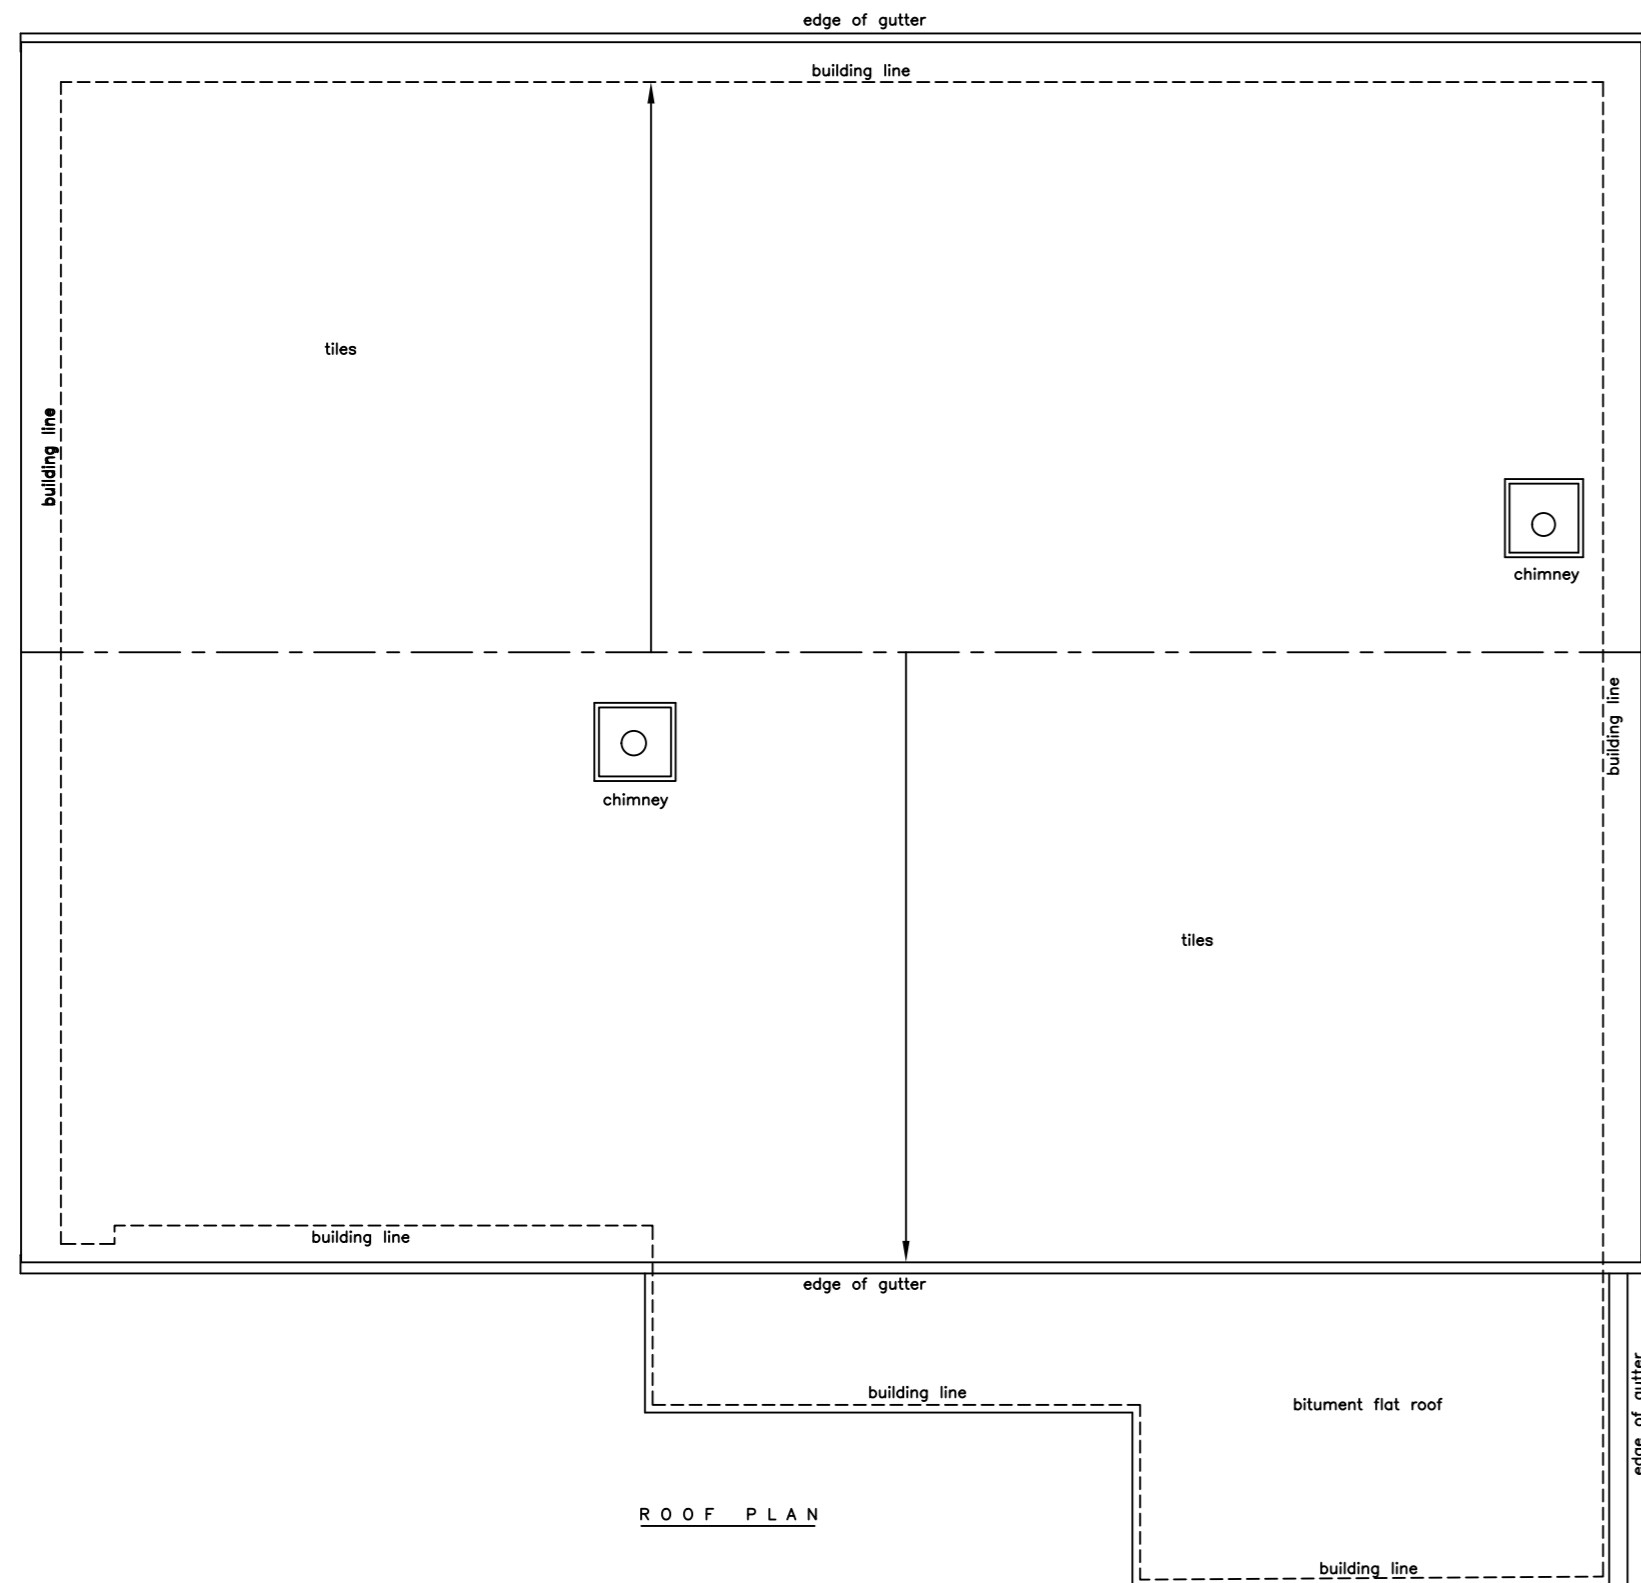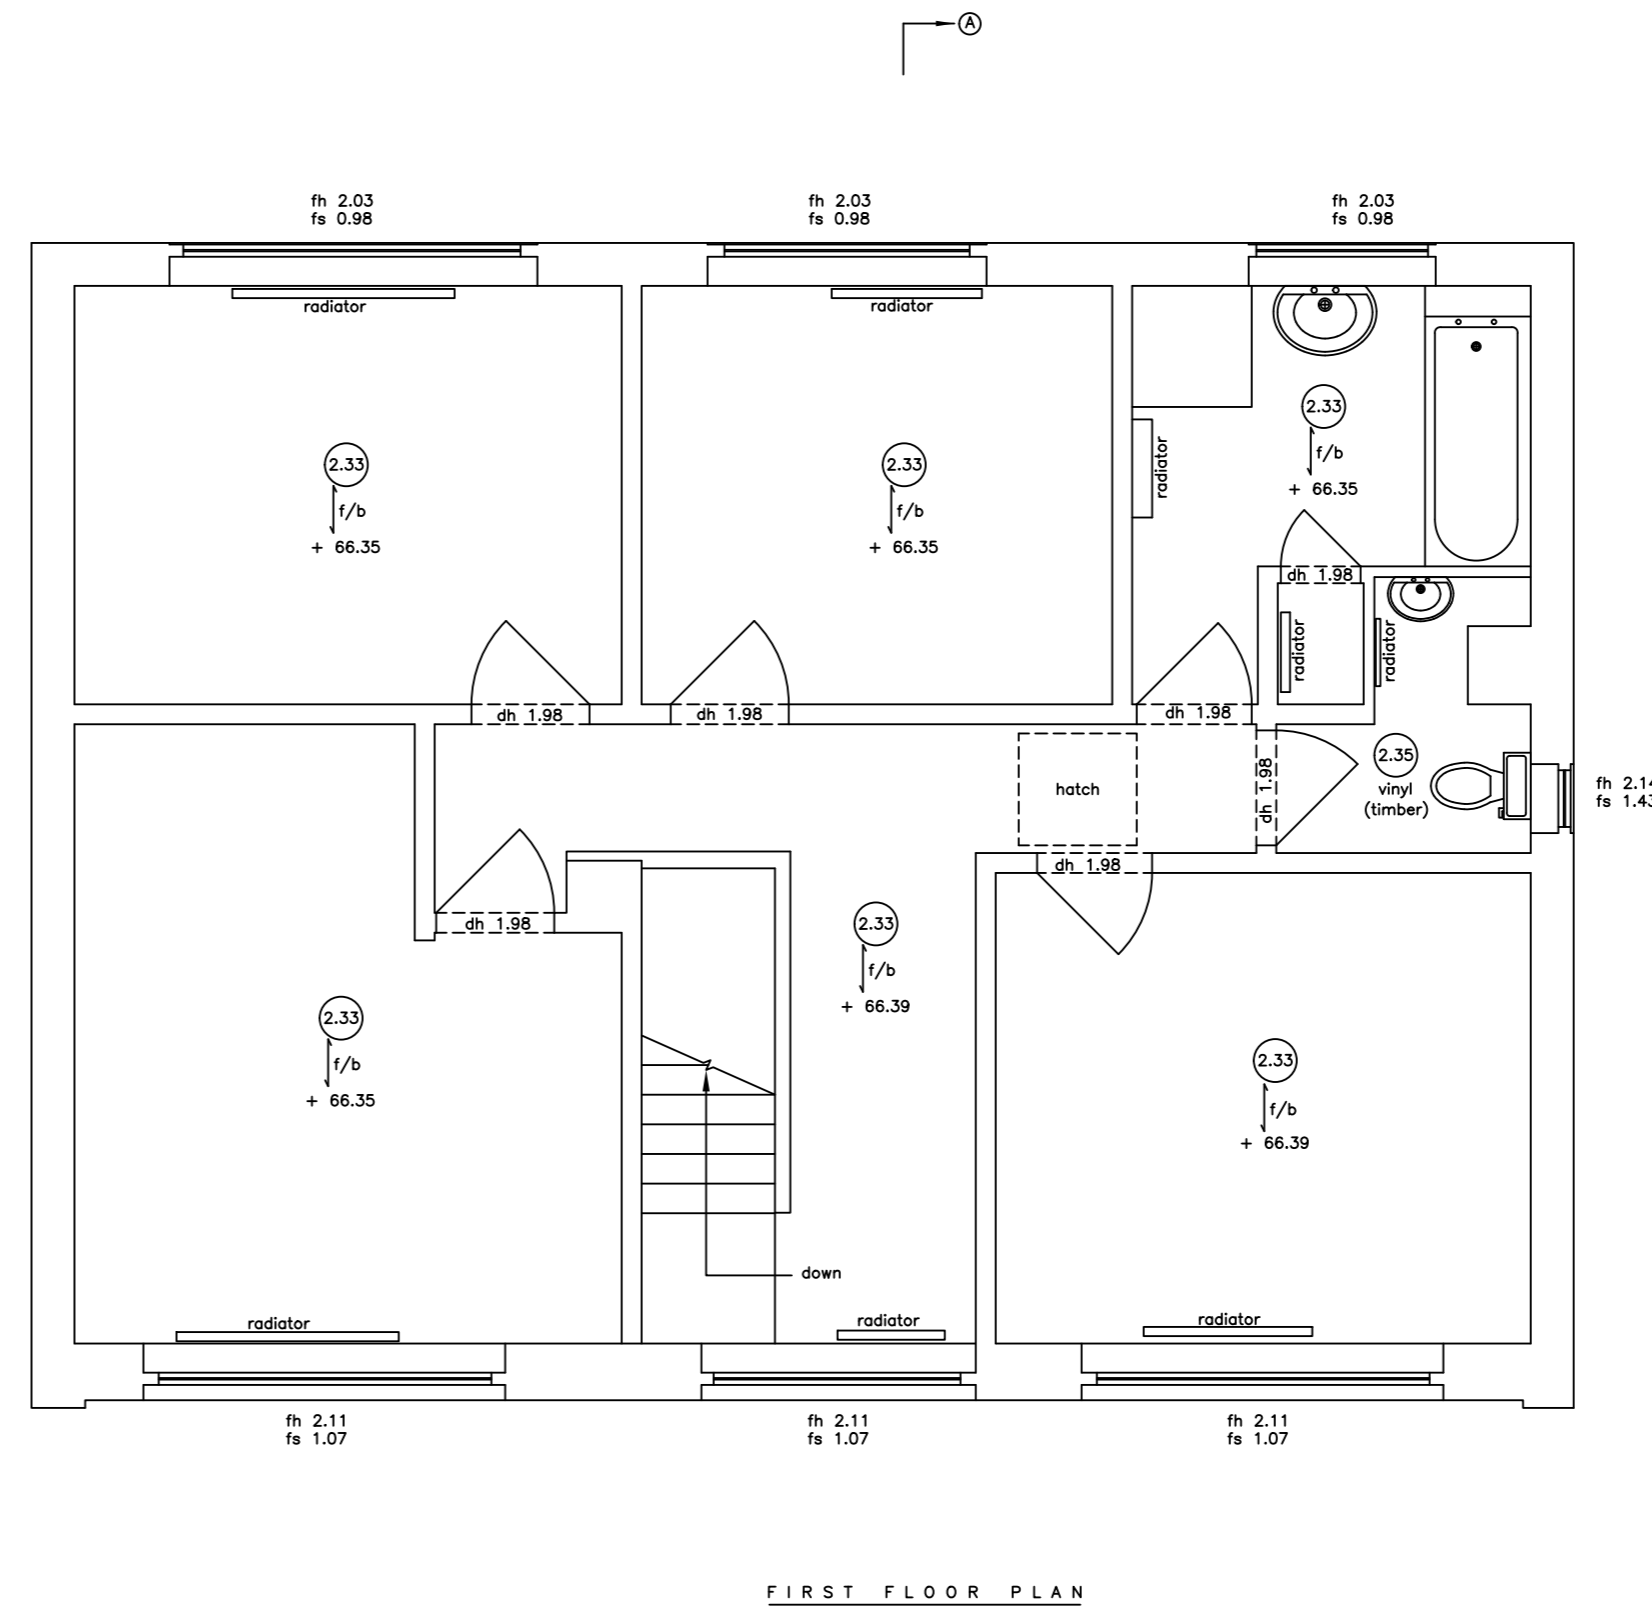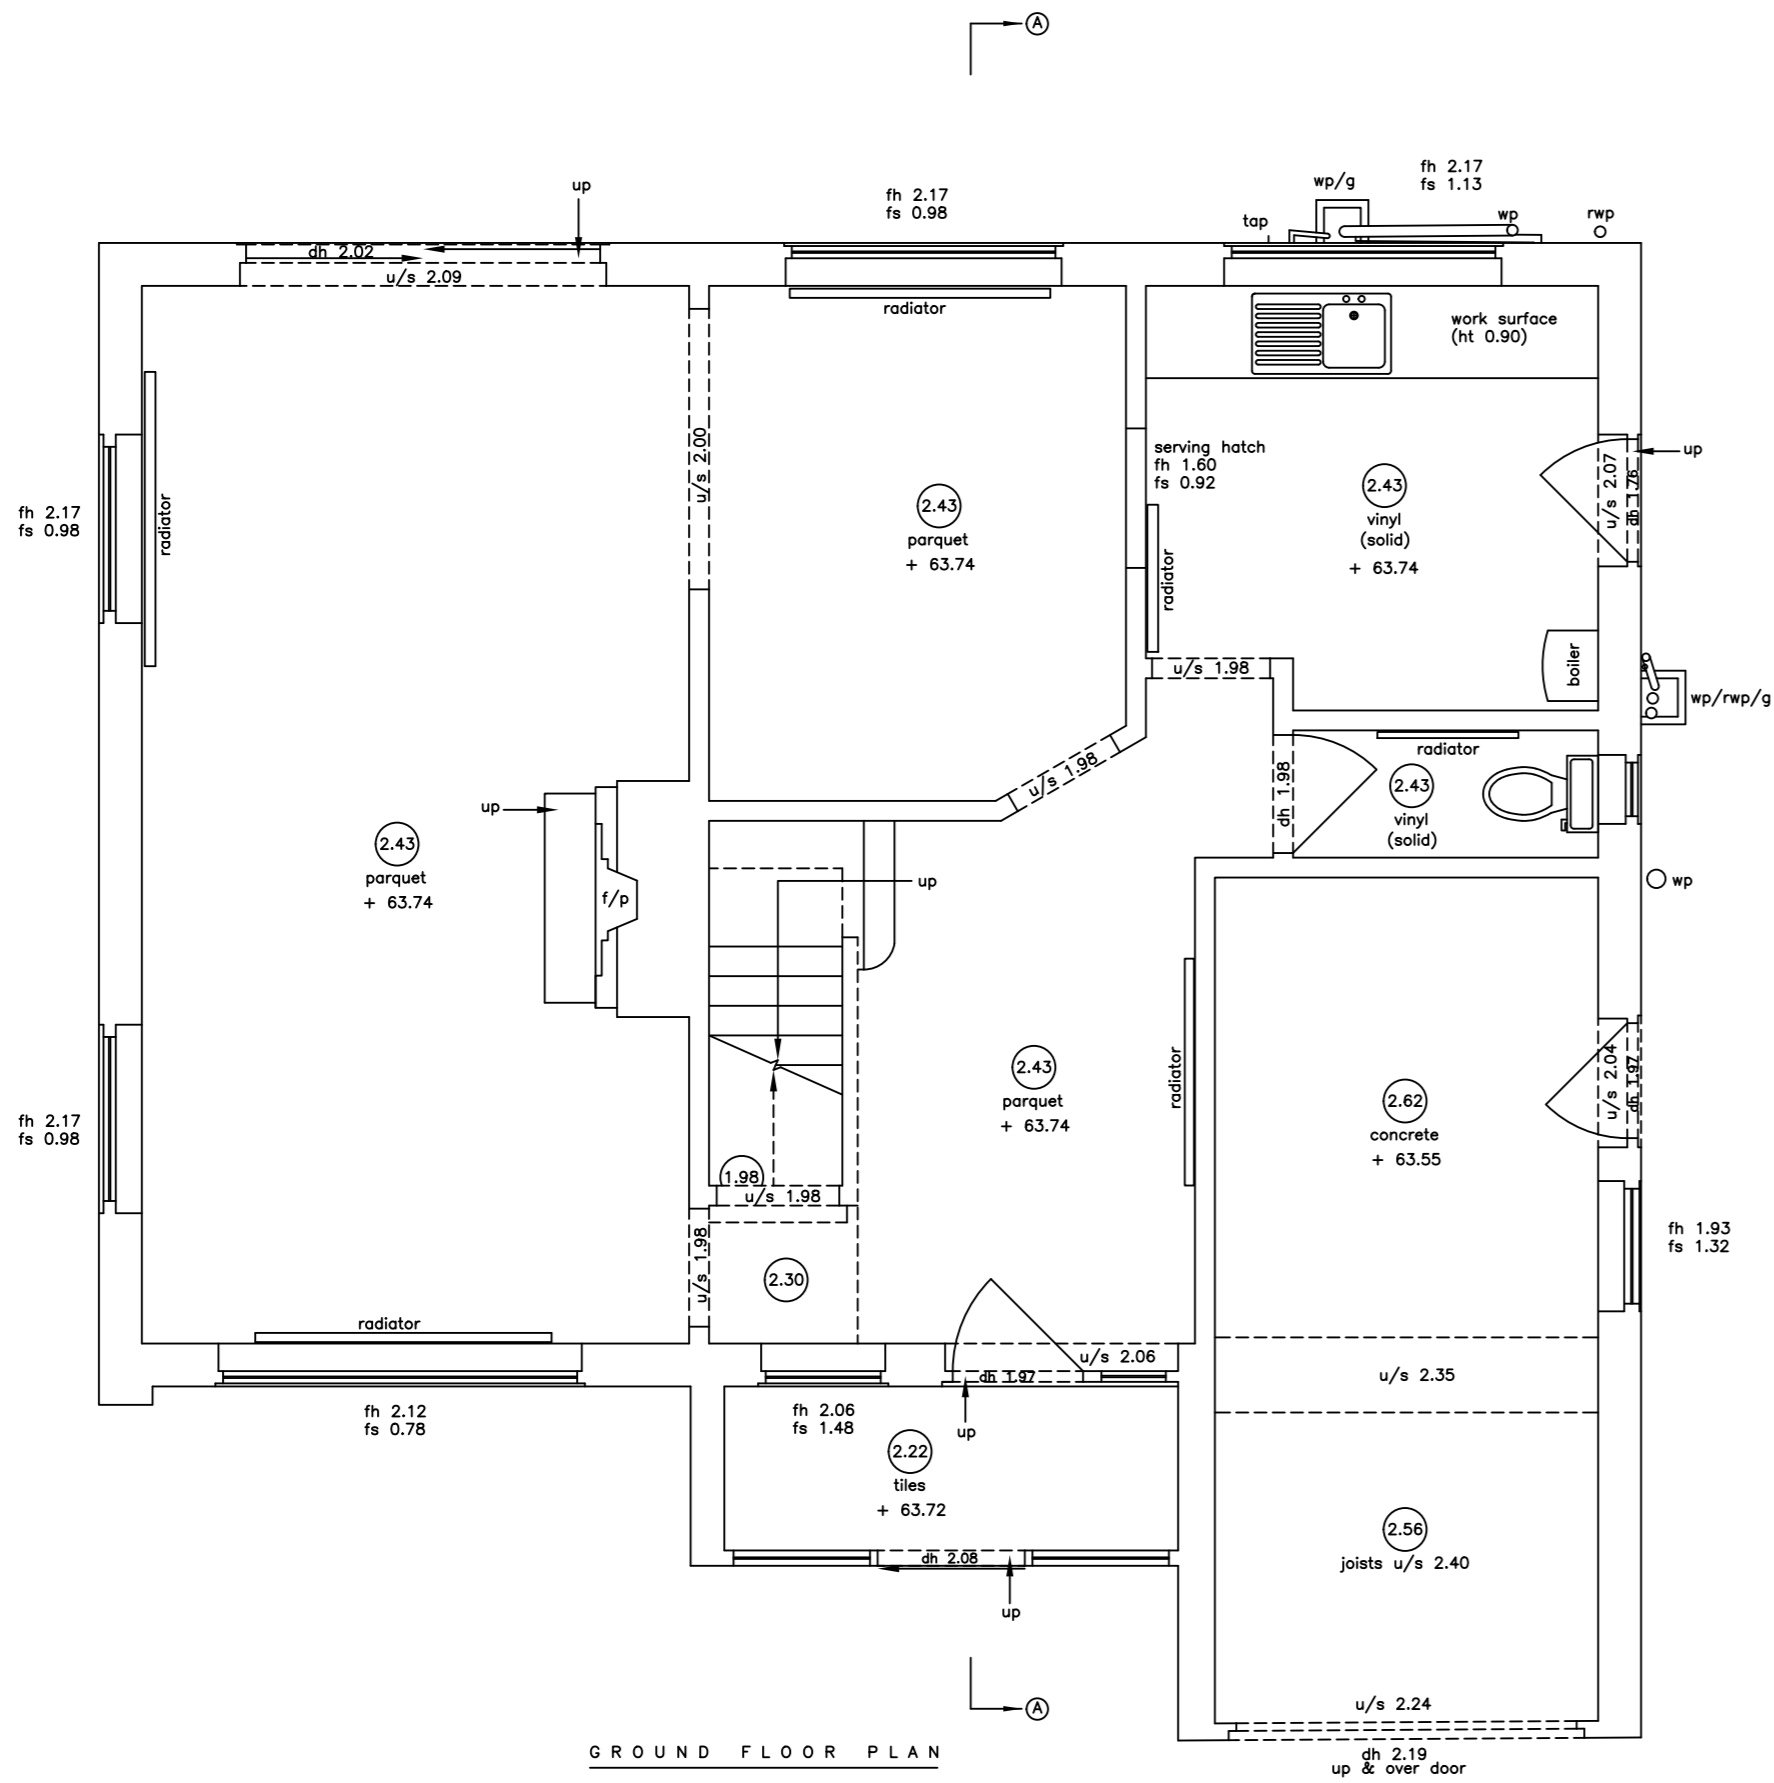

MIDLAND SURVEY LTD

HEAD OFFICE
 Cromwell House, Westfield Road, Southam, Warwickshire, CV47 0JH.
 Tel: 01926 810811 Fax 01926 810812
 E-Mail: mail@midlandsurvey.co.uk
 www.midlandsurvey.co.uk

Client ANDERSON ORR ARCHITECTS
 Project 12 RECTORY CLOSE, WENDLEBURY, BICESTER, OX 25 2PJ

Title FLOOR PLANS, SECTION & ROOF PLAN

Date JUNE 2022
 Scale 1:500A1
 Dwg No 41690/2
 Surveyor J.Y
 Checked M.F

TOPOGRAPHICAL (LAND) SURVEYORS / UTILITY SURVEYORS
 BUILDING MEASUREMENT SURVEYORS / 3D LASER SCANNING

