


ELEVATION - GENERAL NOTES

- THIS DRAWING IS TO BE READ IN CONJUNCTION WITH ALL GENERAL ARRANGEMENT AND PROJECT DETAILS DRAWINGS.
- UNLESS NOTED OTHERWISE, ALL VERTICAL DIMENSIONS ARE MEASURED FROM DPC/FFL. 2100 INDICATES THE VERTICAL DISTANCE ABOVE DPC/FFL.
- EAVES DIMENSION SHOWN MEASURED FROM BRICK/BLOCK FACE TO EXTERNAL FACE OF FASCIA.
- WINDOW LEGEND, REFERENCES AND ABBREVIATIONS USED:
 - W WINDOW/EXTERNAL DOOR
 - SG DENOTES SAFETY GLASS
 - # DENOTES EMERGENCY ESCAPE WINDOW TO COMPLY WITH AD PART B1
 - EMJ EXTERNAL MOVEMENT JOINT
 - FFL FINISHED FLOOR LEVEL
 - FCL FINISHED CEILING LEVEL
 - RWP RAIN WATER PIPE

(OB) DENOTES OBSCURE GLASS

- MINIMUM DISTANCE BETWEEN EXTRACTS AND OPENINGS TO BE 300MM. SIZES OF EXTRACTS AND FLUES TO BE AS MANUFACTURER'S RECOMMENDATIONS. COLOURS TO MATCH SURROUNDING MATERIAL AS APPROPRIATE.
- FOR WALL, ROOF, WINDOW AND RAINWATER GOODS FINISHES REFER TO MATERIALS SCHEDULE.
- GROUND LEVEL IS SHOWN APPROXIMATE ONLY. FOR PRECISE LEVELS REFER TO THE CIVIL ENGINEER'S DRAWINGS.
- FOR ALL MOVEMENT JOINT LOCATIONS REFER TO STRUCTURAL ENGINEERS DRAWINGS - COLOUR OF MOVEMENT JOINT SEALANT TO MATCH FACINGS BRICK.
- ELEVATIONS SHOWN ARE FOR A TYPICAL DETACHED UNIT 'AS DRAWN'. REFER TO THE RELEVANT BLOCK PLAN DRAWINGS FOR TERRACE GARAGES.

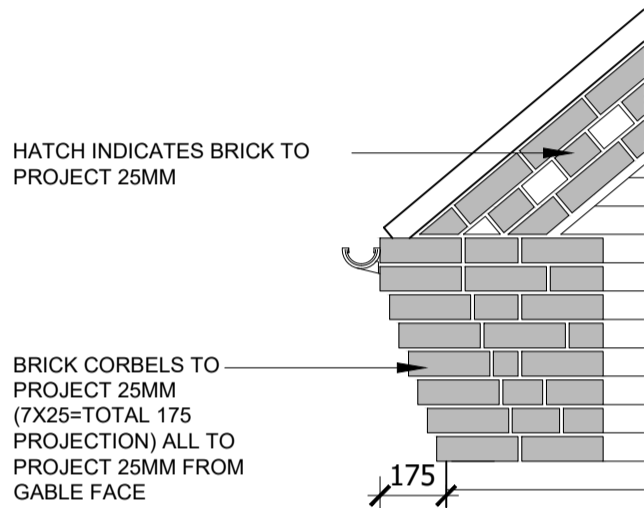


TYPICAL BRICK CORBEL DETAIL
(SCALE 1:20)

REFER TO DRAWING HTSP10-09-02 FOR SCHEDULES



- PHASE 9B PLOTS - (AS) 601 - (OPP) 553
- PHASE 9C PLOTS - (AS) 626 - (OPP) 625
- PHASE 9D PLOTS - (AS) 727



FRONT ELEVATION NO GEORGIAN BARS TO PLOTS 553,601,727

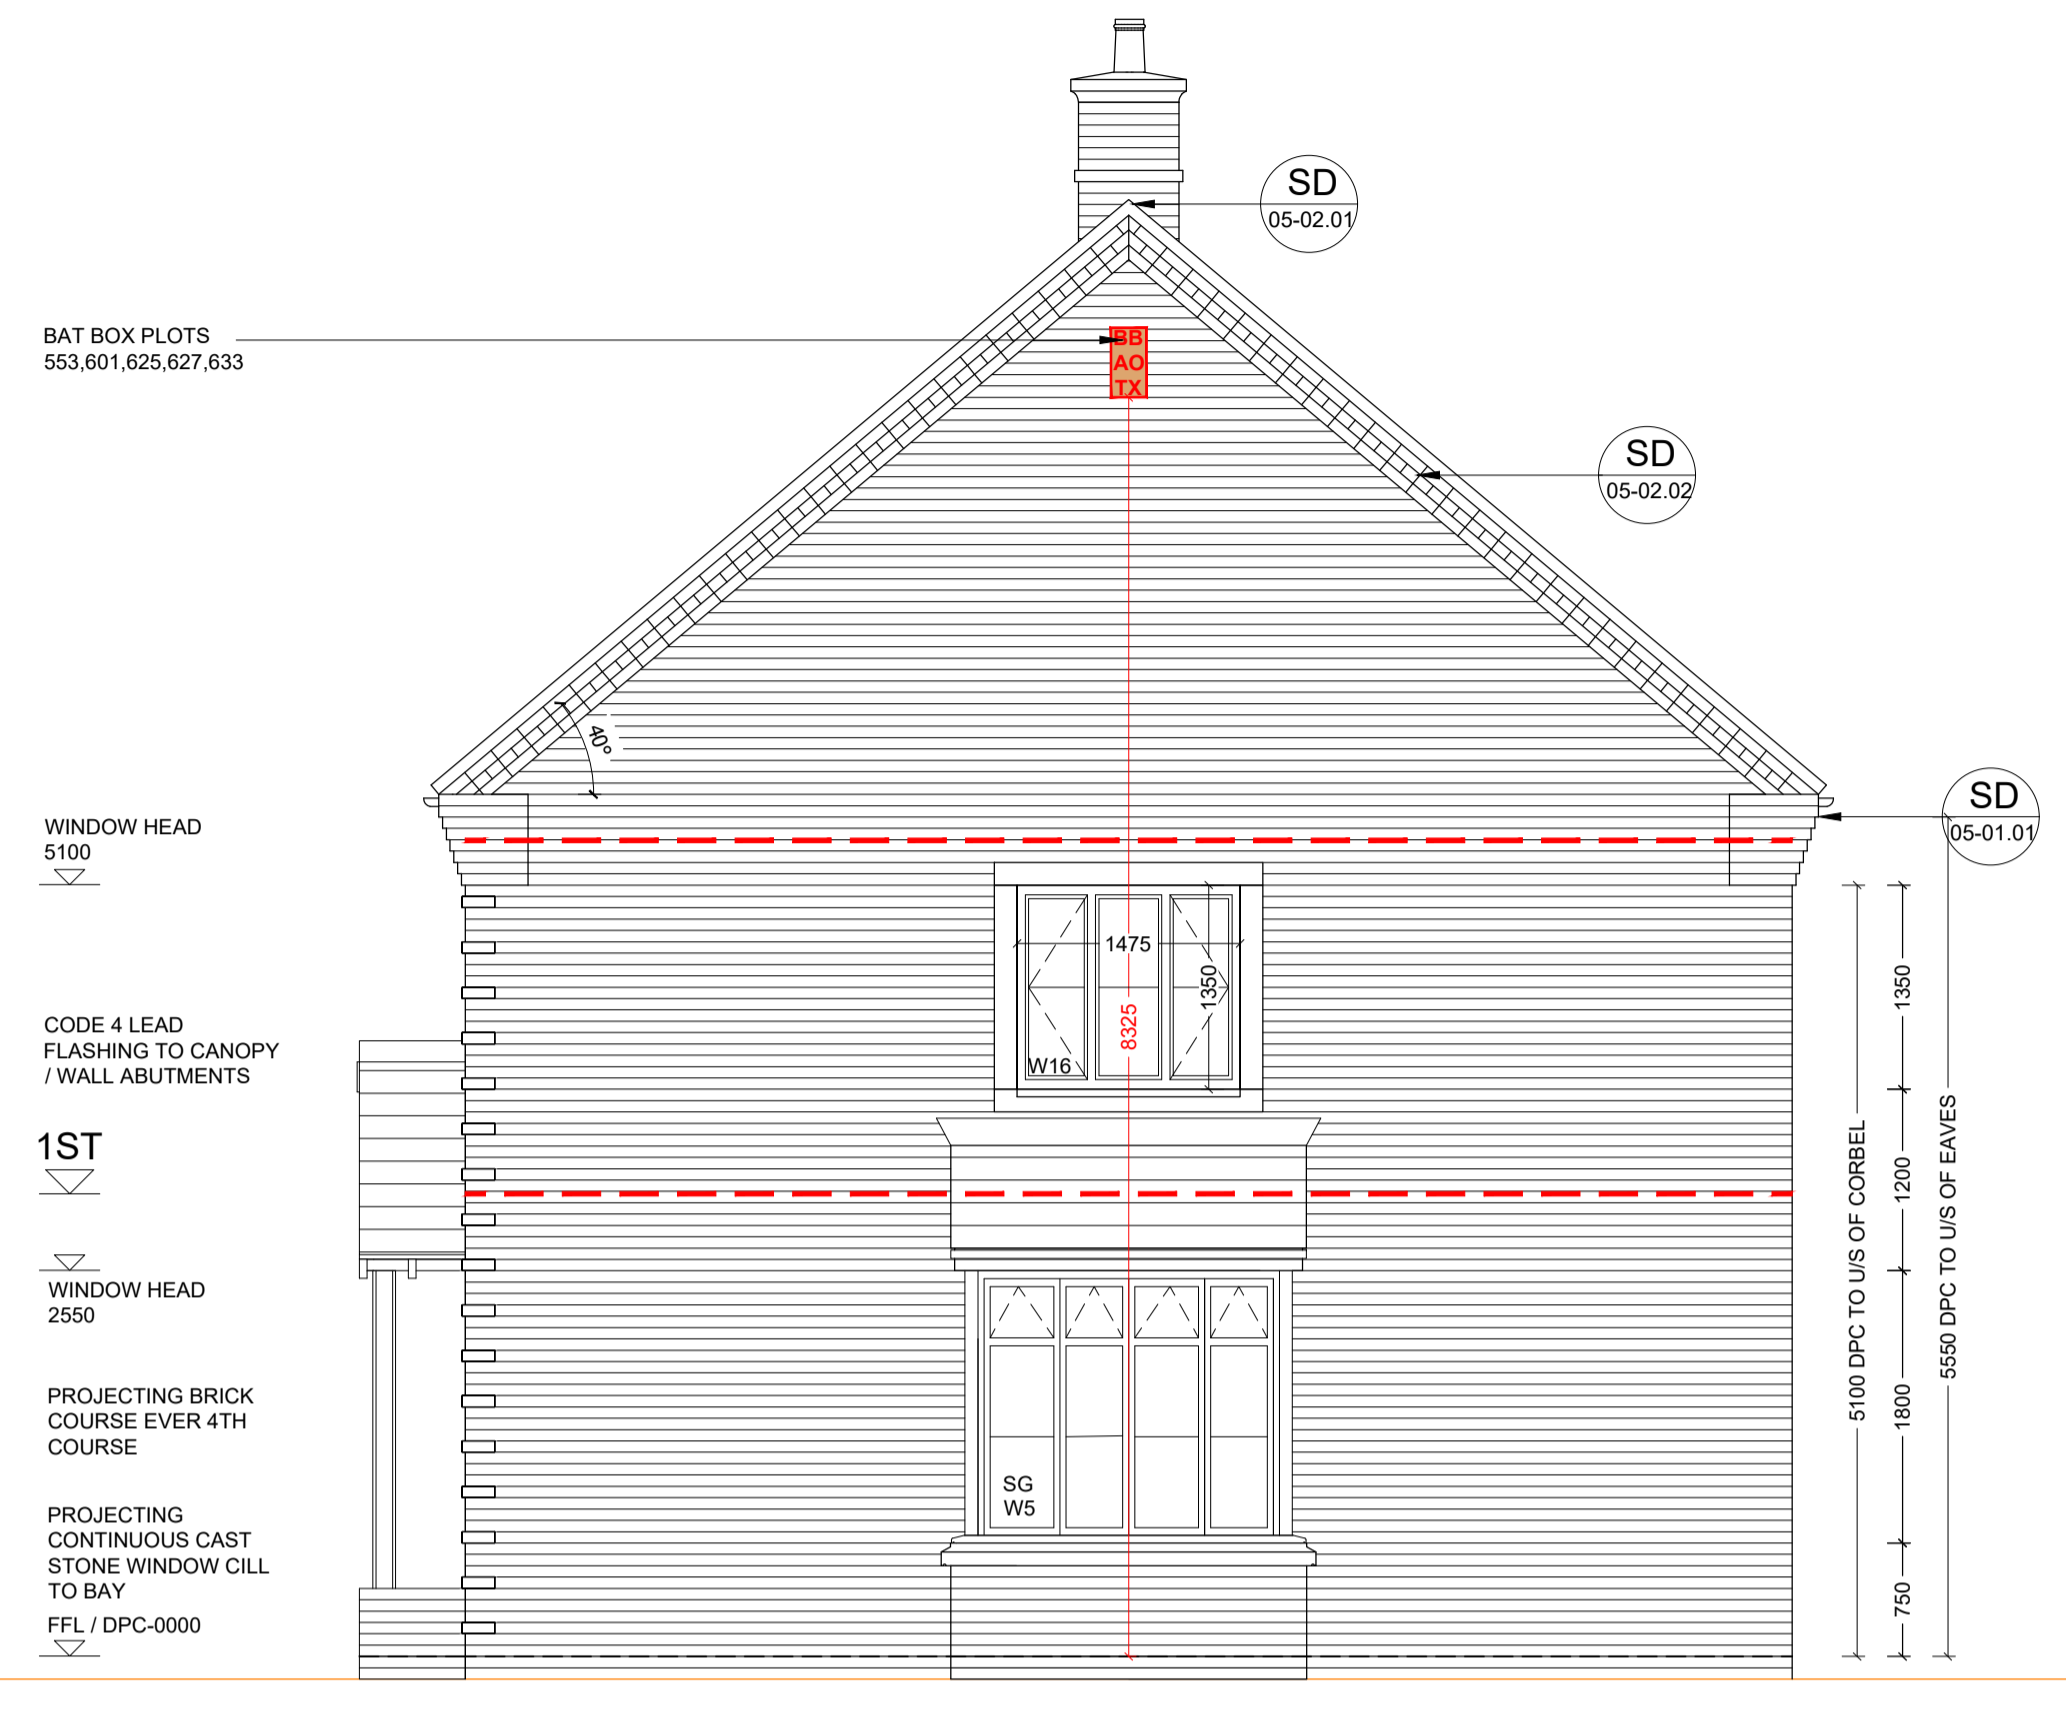

SIDE ELEVATION

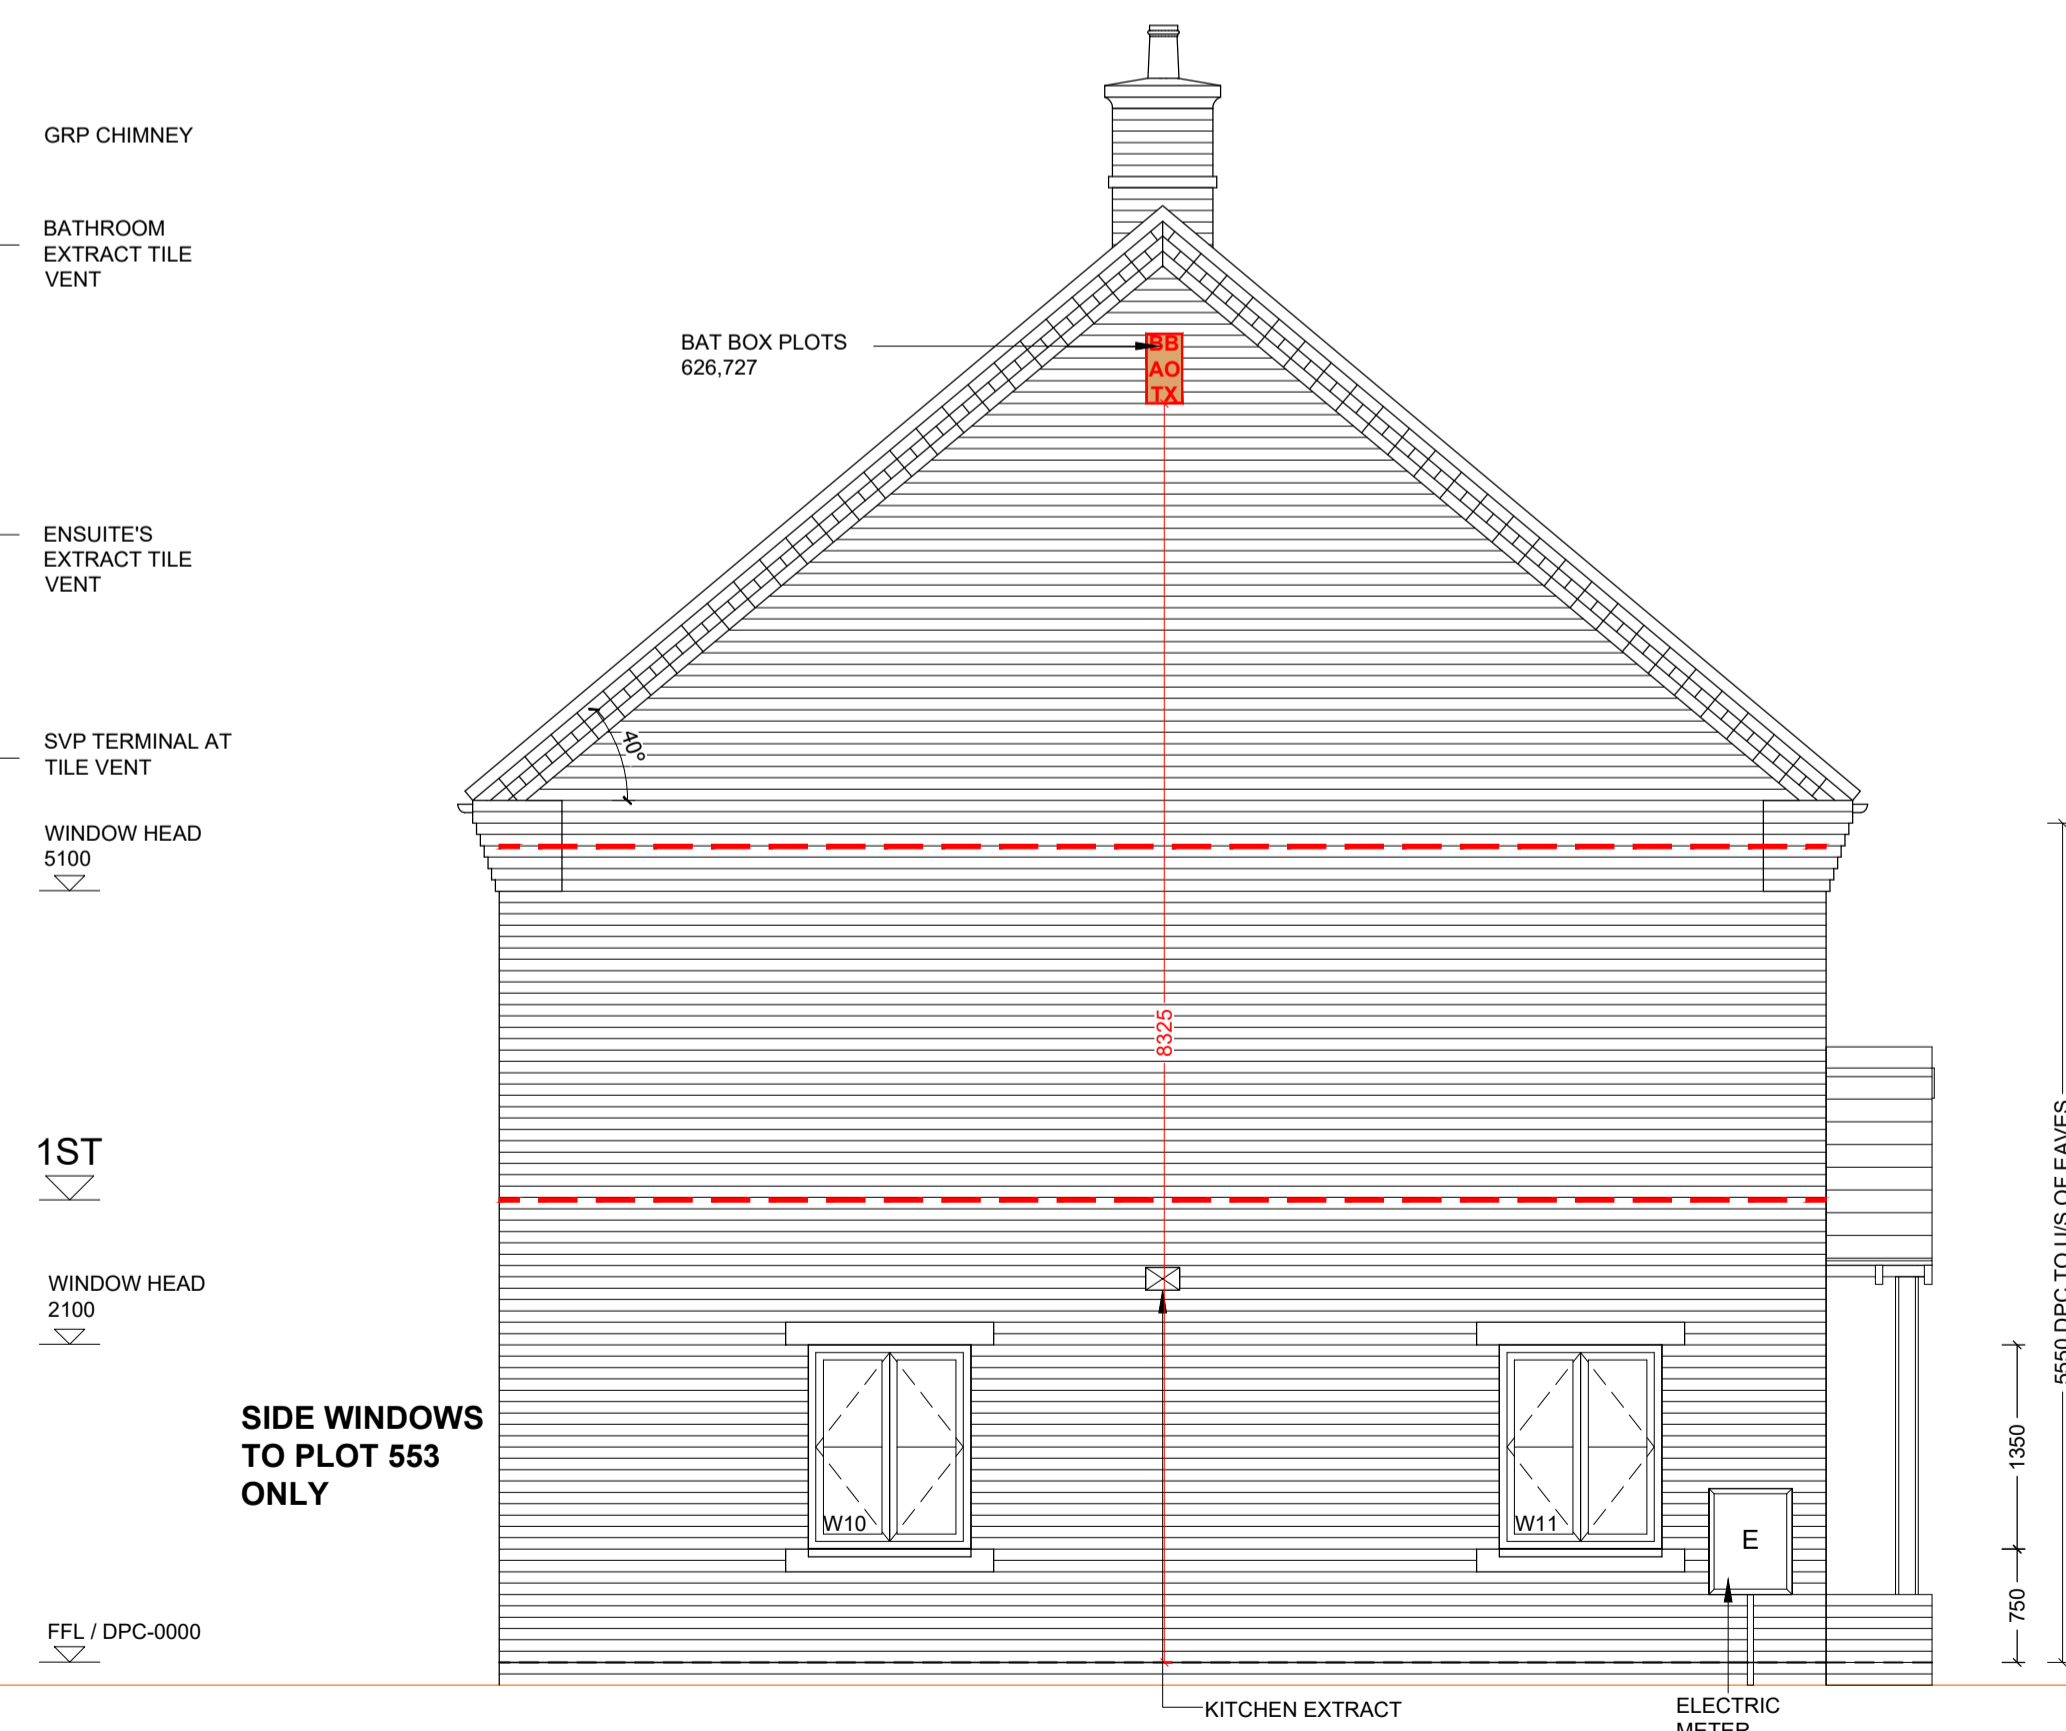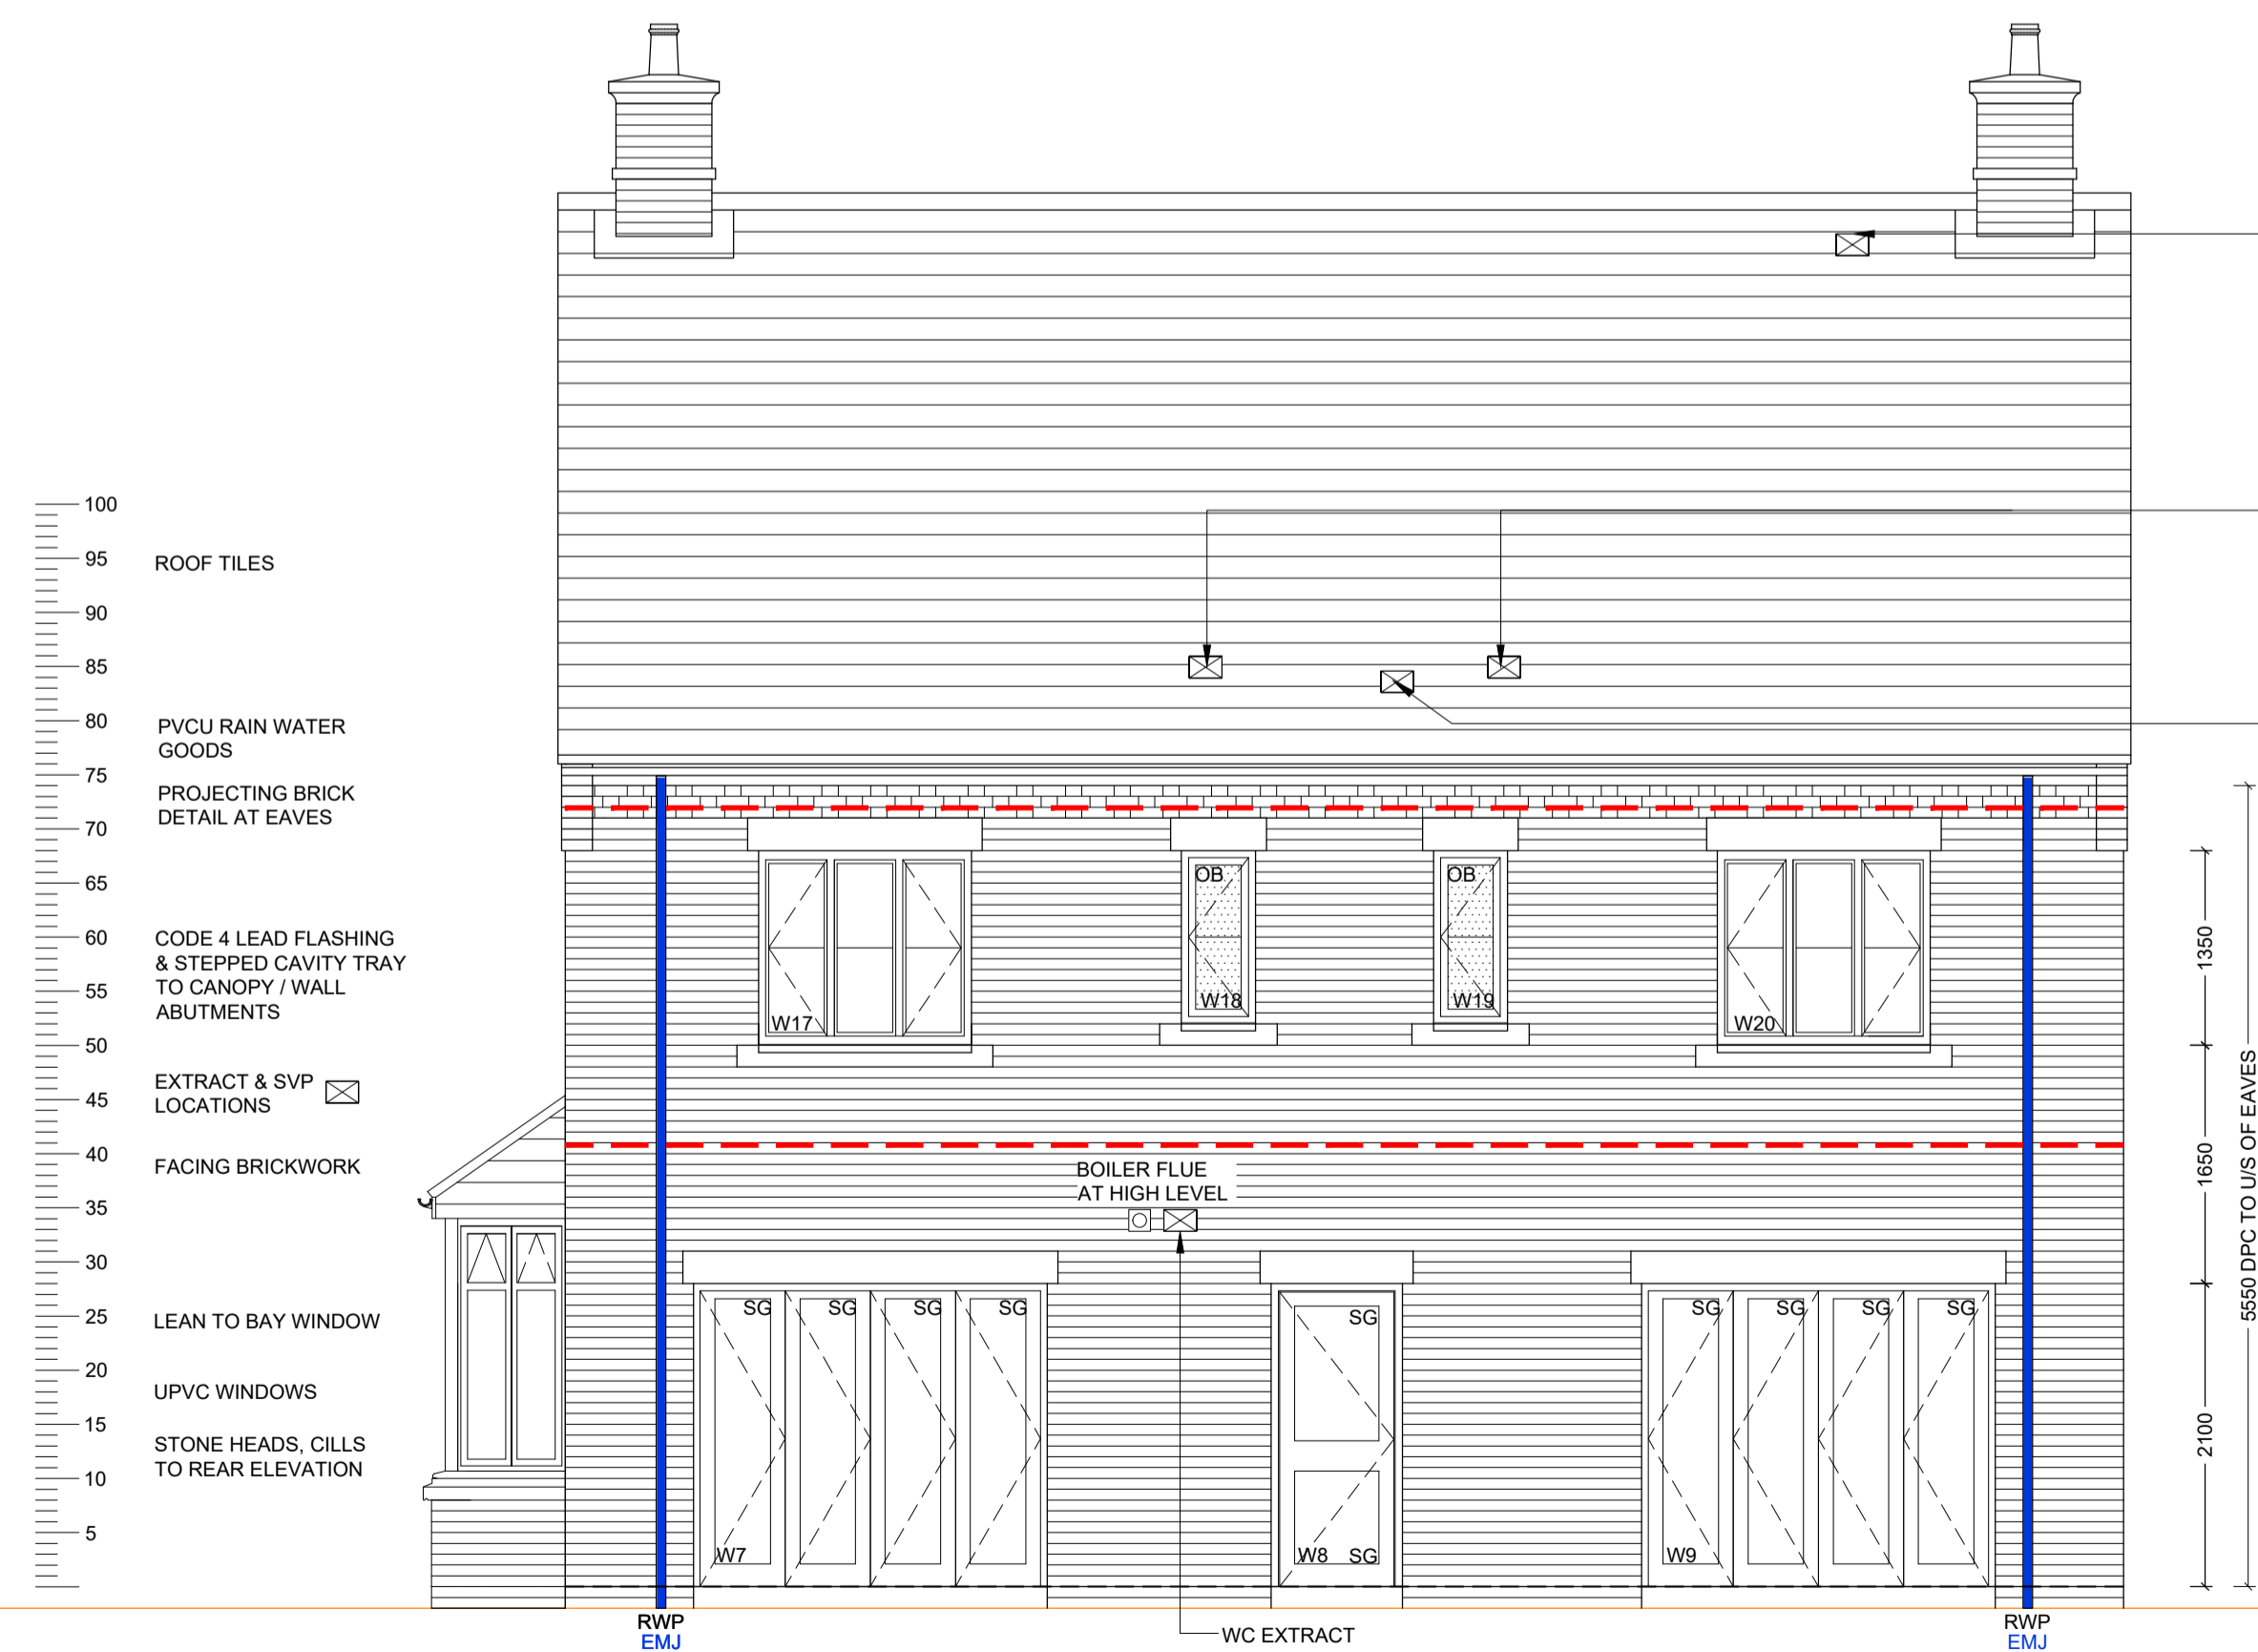

SIDE ELEVATION

<ul style="list-style-type: none"> Statutory approvals to be received prior to commencement of works. Building control submission to be deposited prior to any works. Check / trace positions of existing services / drainage prior to new works. Ensure no Easements / rights of way exist on site prior to construction. Do NOT scale from this drawing. Check dimensions on site against the survey prior to any new works. Report and resolve any discrepancies prior to any new building works. Relevant Party Wall notices to be served and agreed before new works. CDM Co-ordinator to be appointed with Health & Safety file in place prior to any new works. 		By:	
Revision:	Date:	Description:	MJR
C1	19.02.21	Construction Issue	MJR
C2	27.05.21	Bat boxes indicated	MJR
C3	15.06.21	Gas & electric meter locations updated to suit subs	MJR
C4	06.08.21	Georgian bars updated	MJR
C5	24.05.22	Gas meter relocated	MJR

1:50
0 1m 2m 3m 4m

Client:

Trower Davies
Architectural Consultants

Site Address:
**UPPER HEYFORD, PHASE 9
BICESTER**

Drawing Title:
**HOUSE TYPE SP10 ELEVATIONS (BRICK)
BOXED EAVES + PROJECTING BRICK**

Scale: 1:50 @ A1 Date drawn: FEB 21 Drawn by: MJR

Project Number: 727 Drawing Number: HTSP10-09-05 Revision: C5

Status:
CONSTRUCTION ISSUE