




THE CONTRACTOR IS RESPONSIBLE FOR CHECKING ALL DIMENSIONS ON SITE. ANY DISCREPANCY SHOULD BE REPORTED TO THE CONSULTANT PRIOR TO COMMENCEMENT OF ANY WORKS.
IT IS THE CONTRACTOR'S RESPONSIBILITY TO DETERMINE THE LOCATION OF ALL UNDERGROUND SERVICES.
THIS DRAWING IS COPYRIGHT AND IS NOT TO BE REPRODUCED WITHOUT WRITTEN CONSENT OF THE PARTNERSHIP.

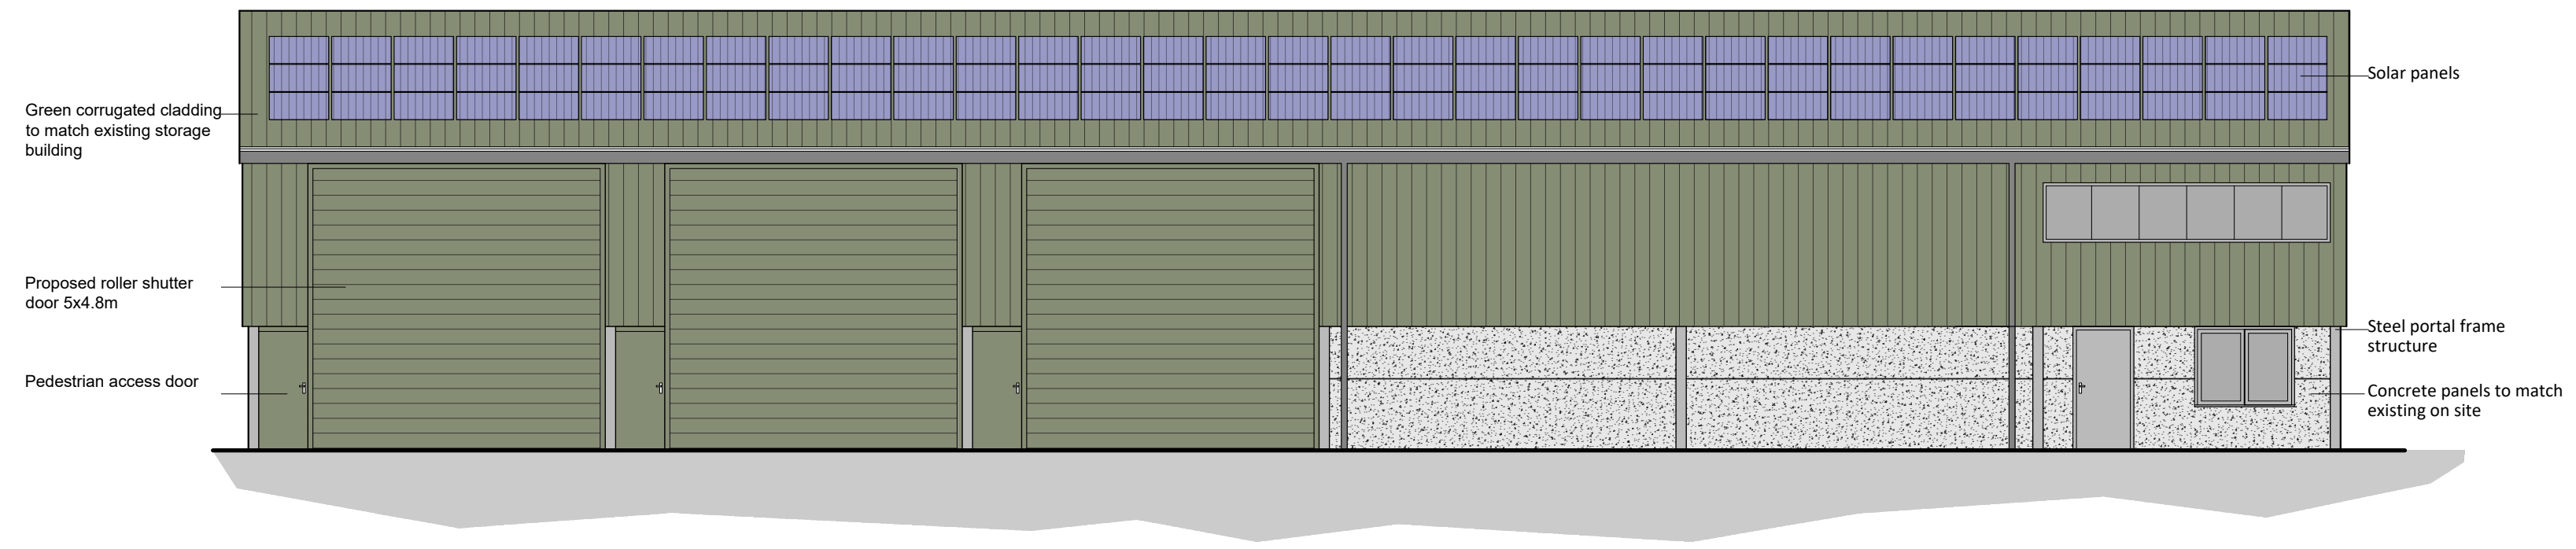


South west elevation

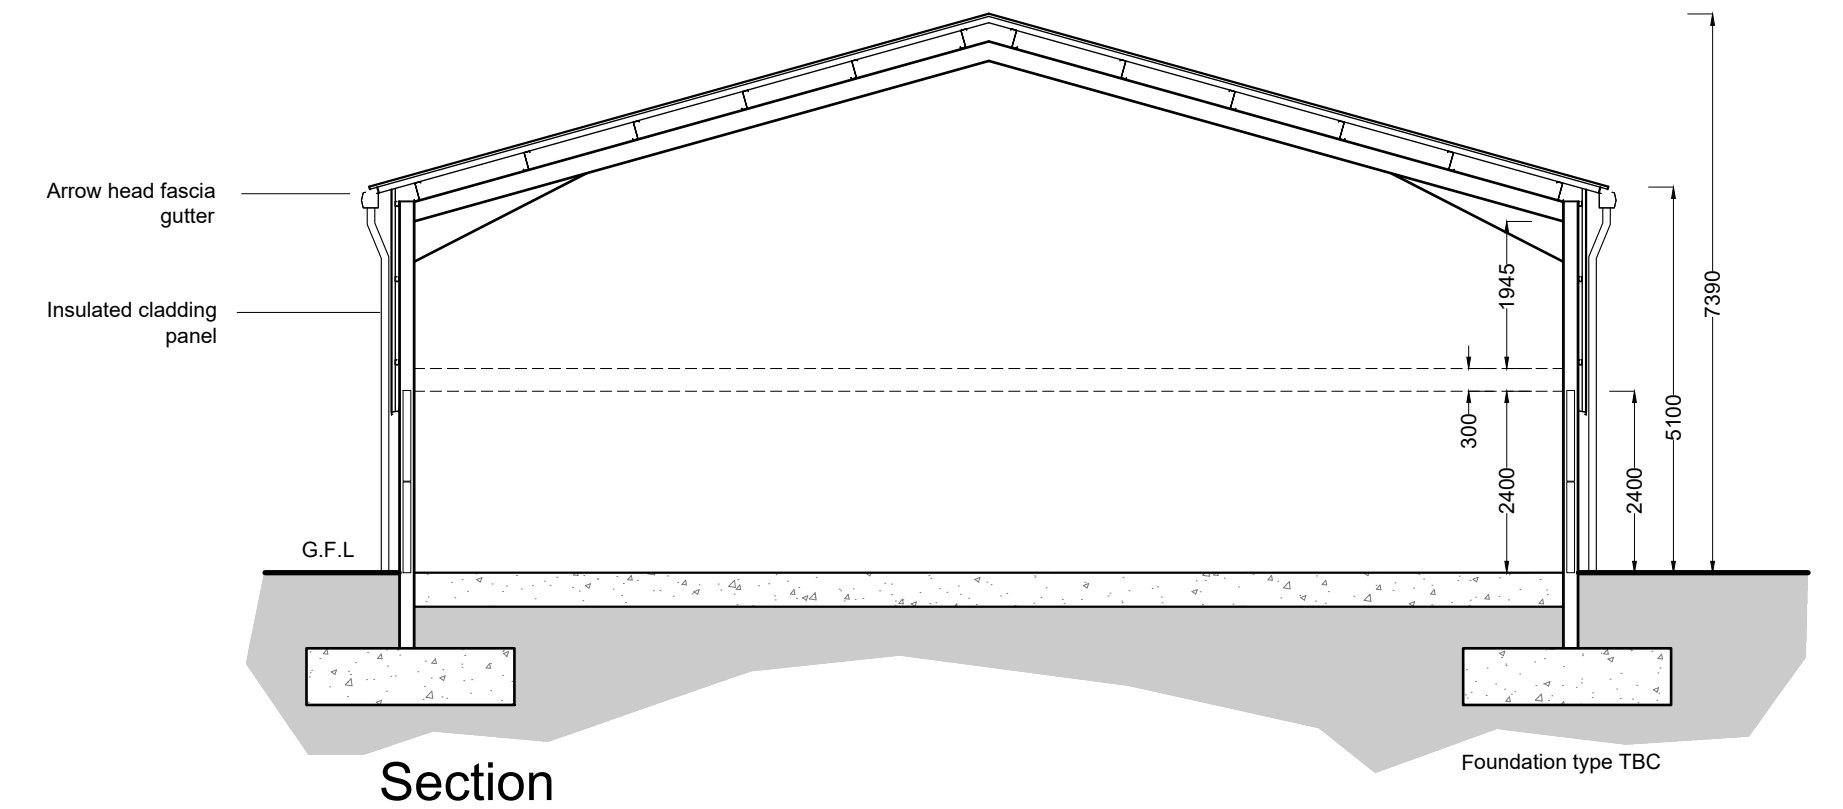


Section

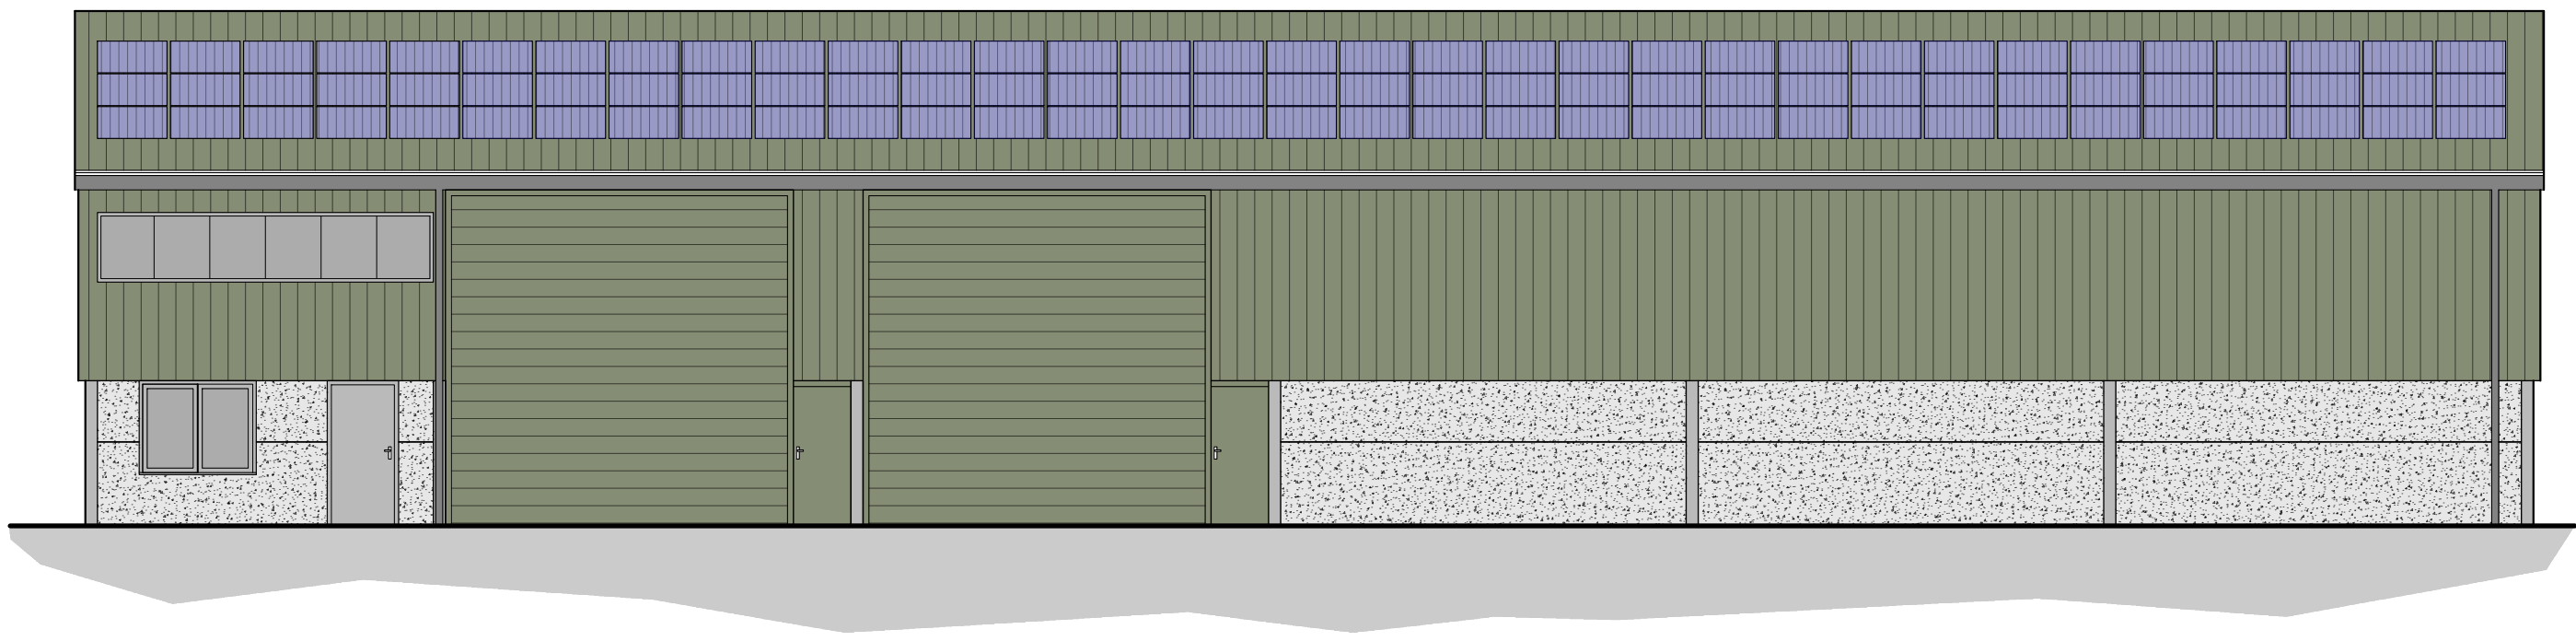


North east elevation

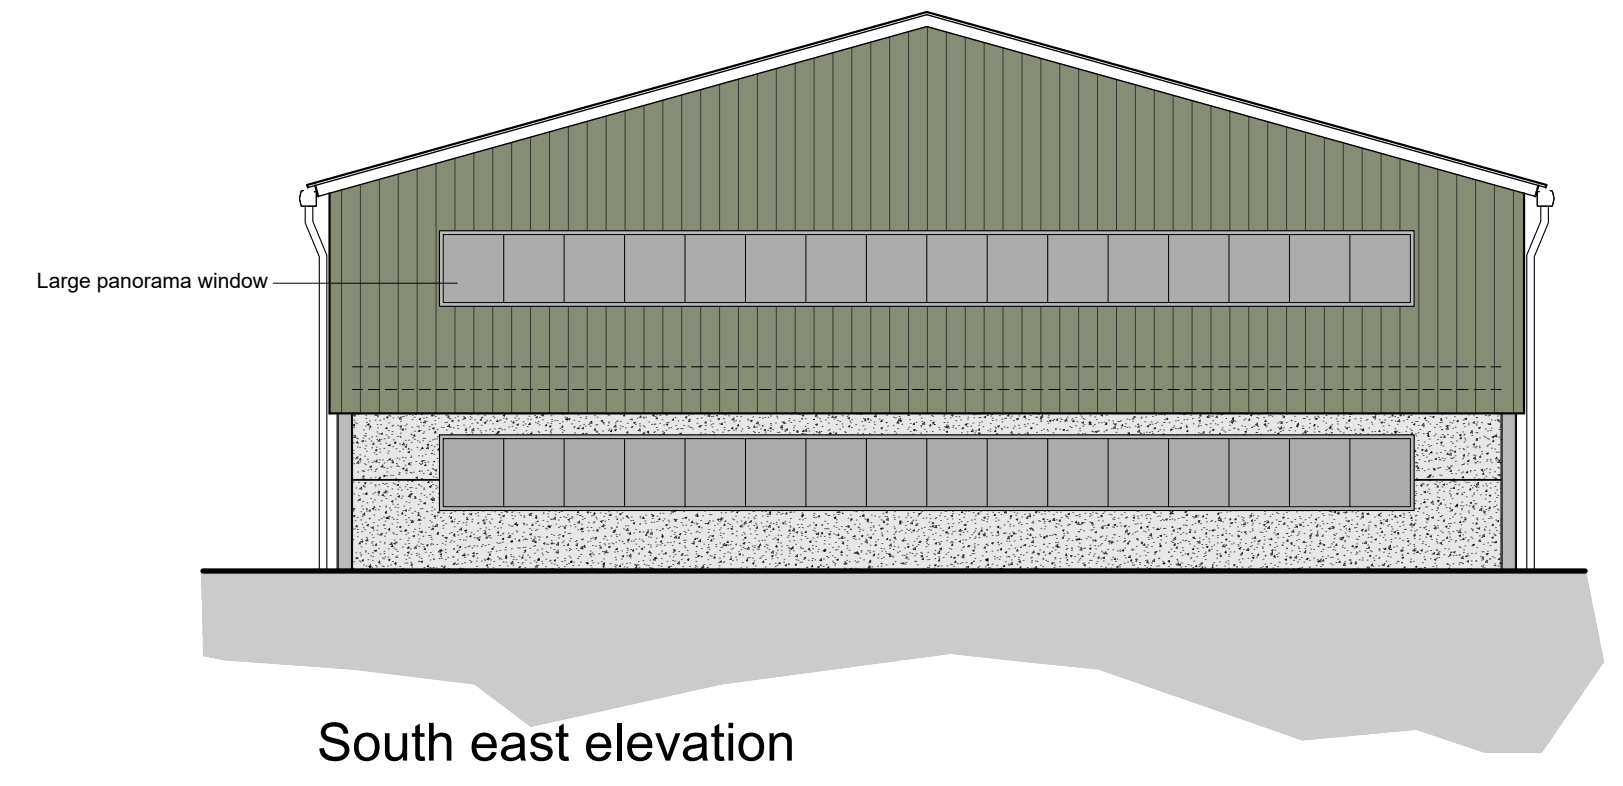


South east elevation

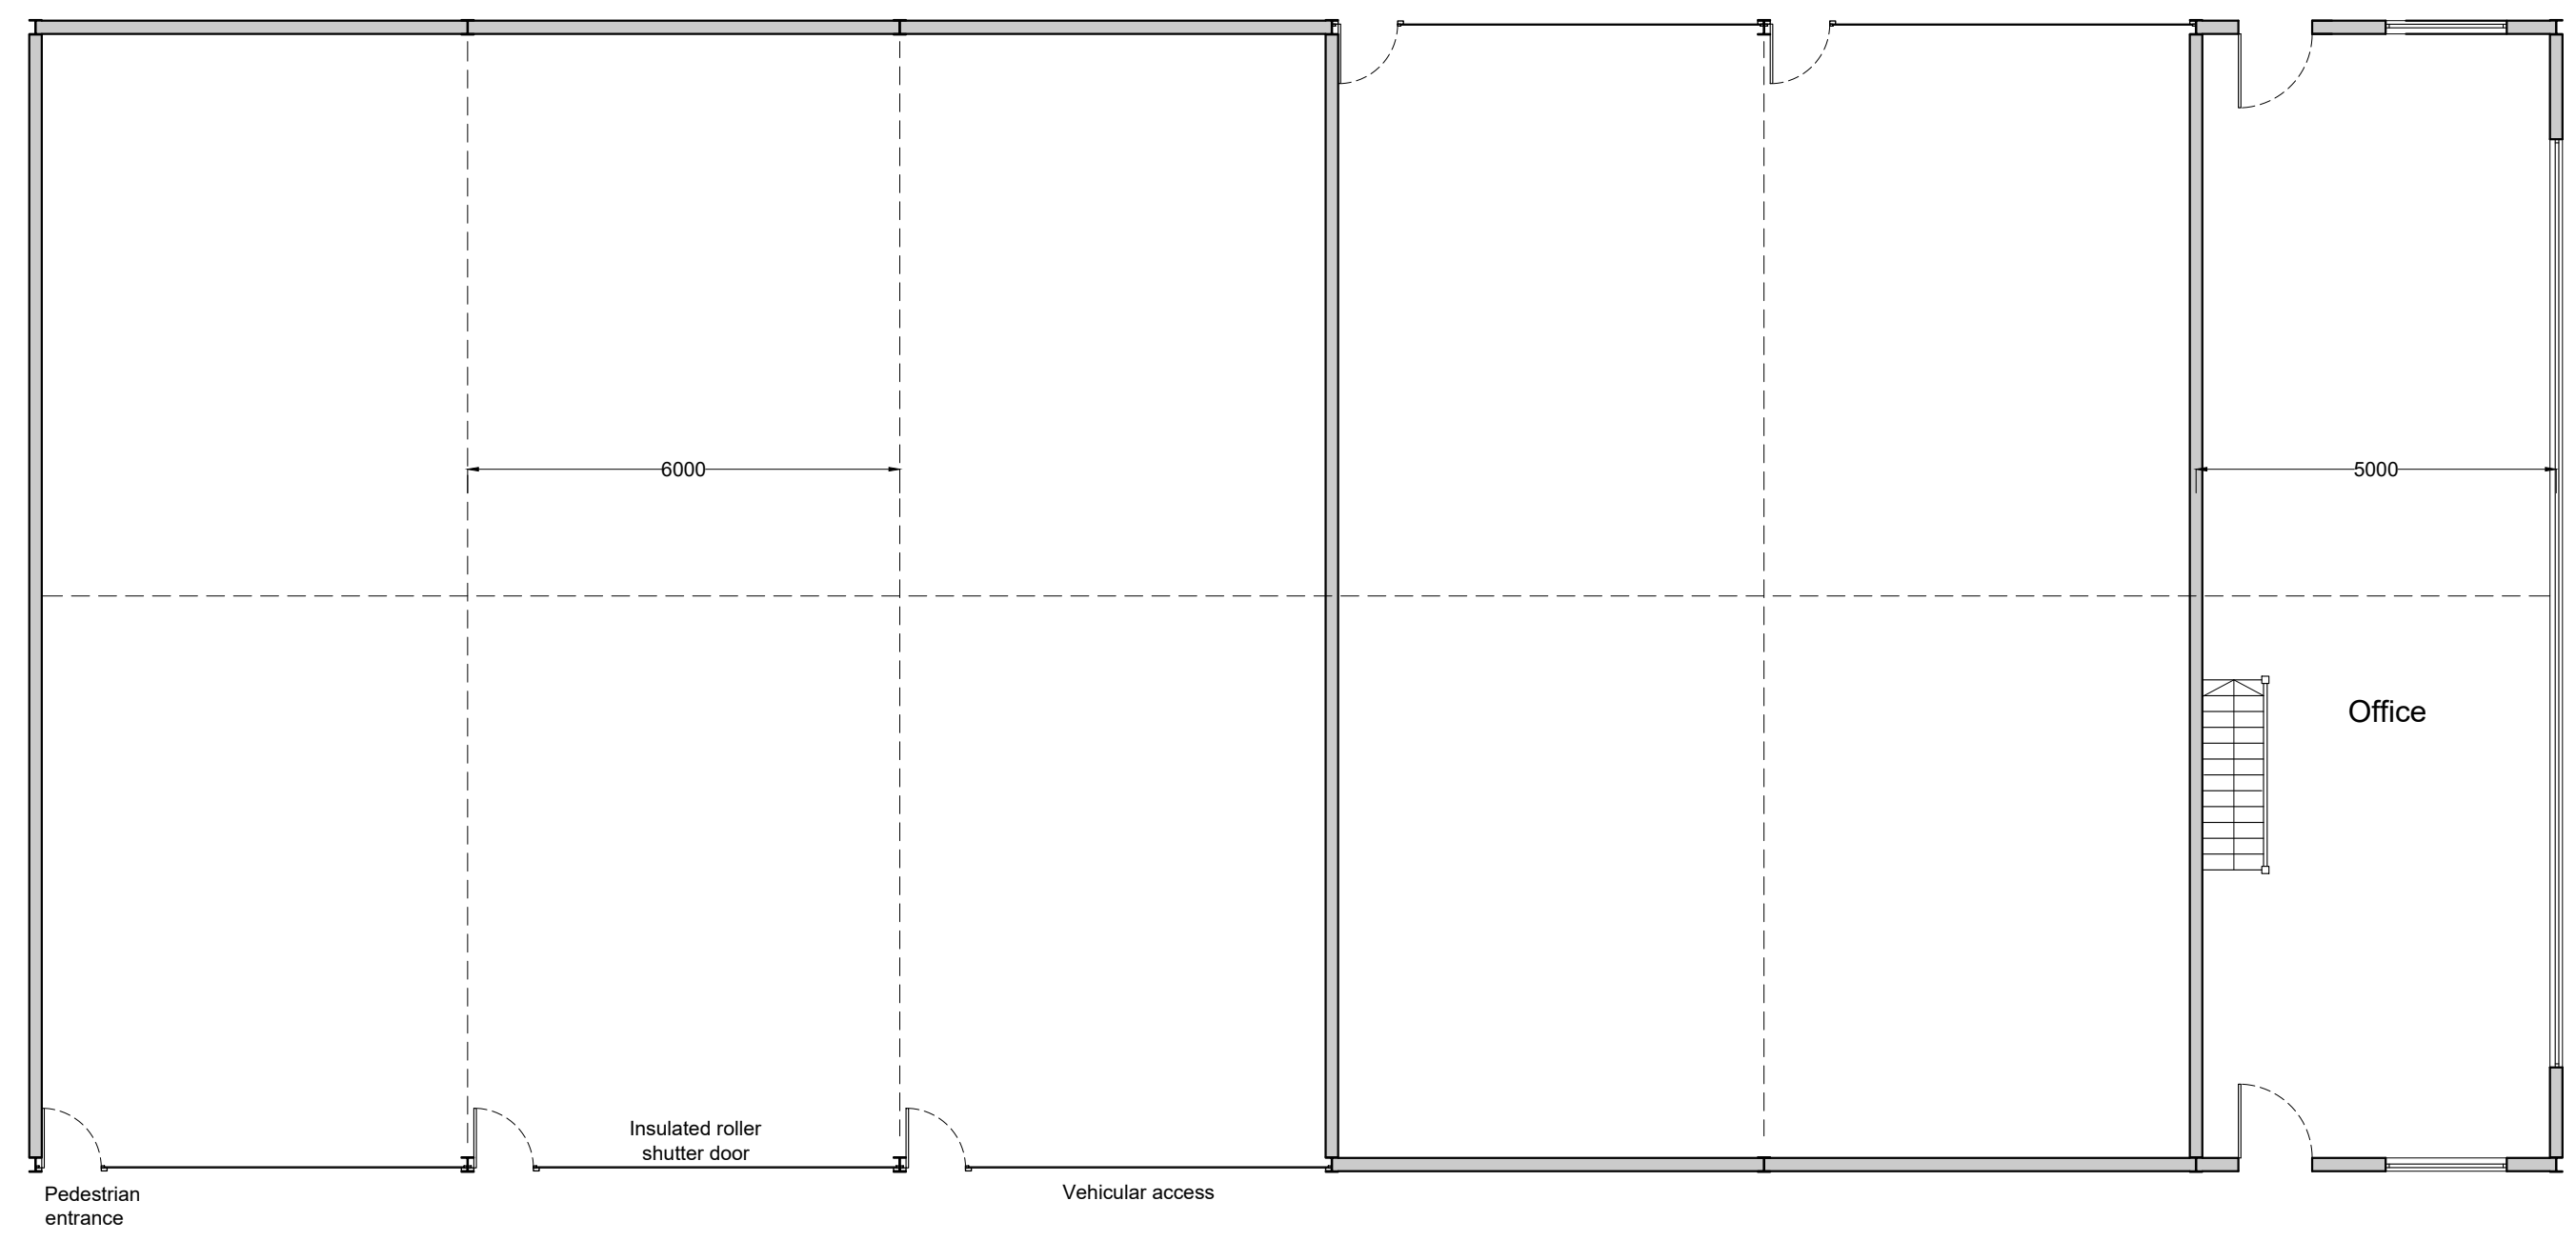


Ground floor plan

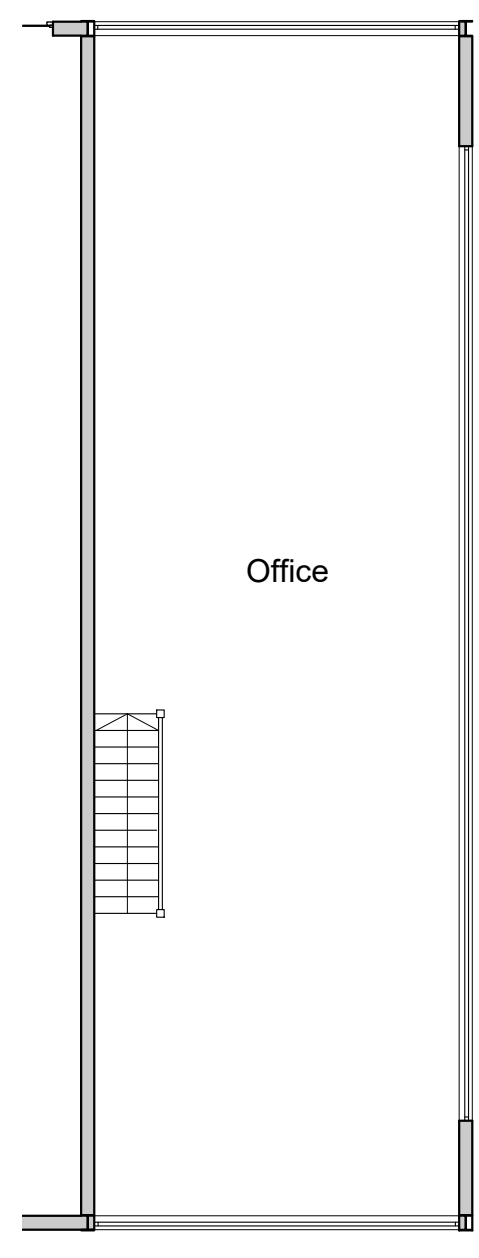

First floor plan

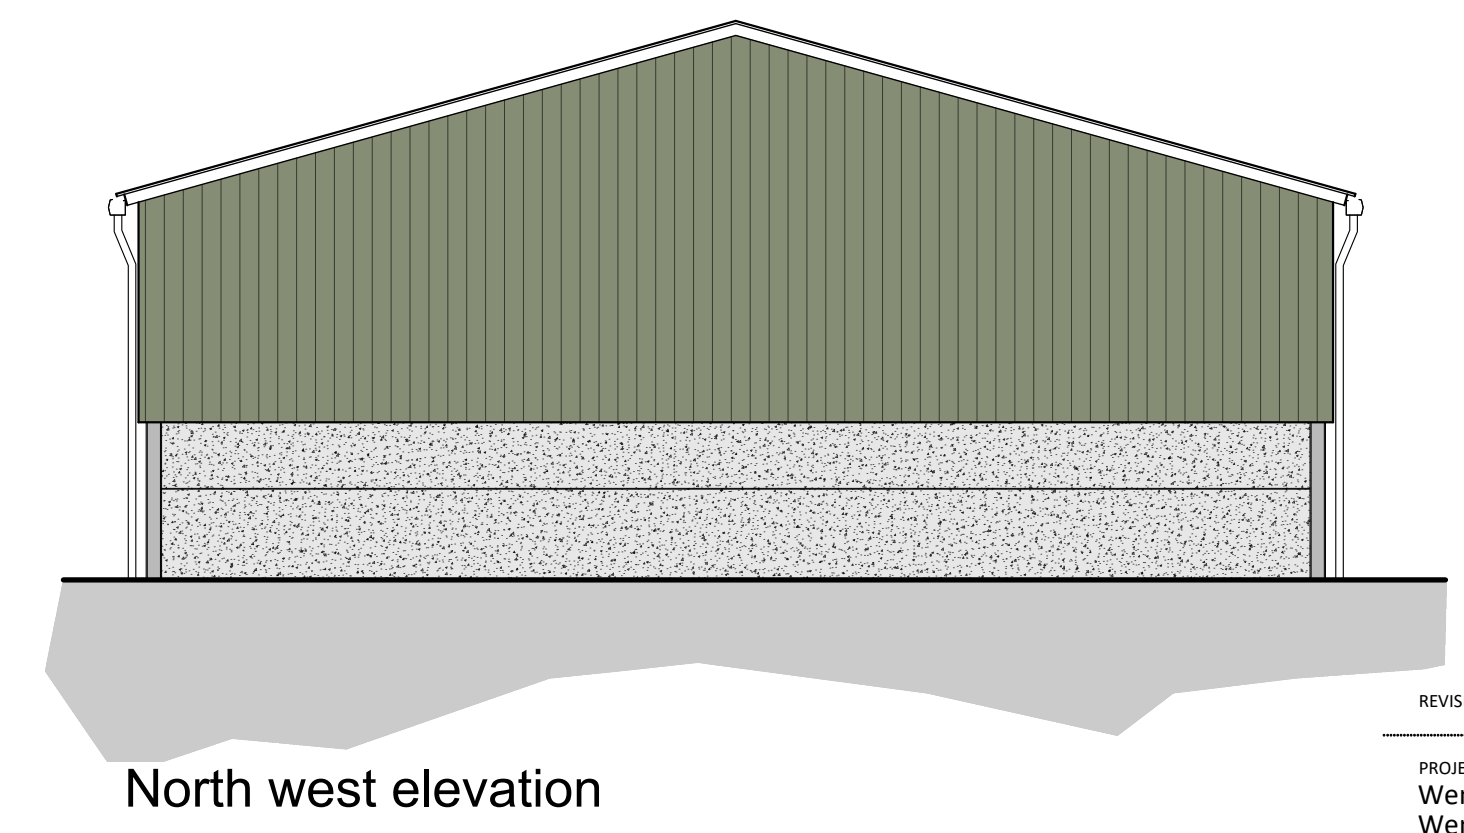

North west elevation

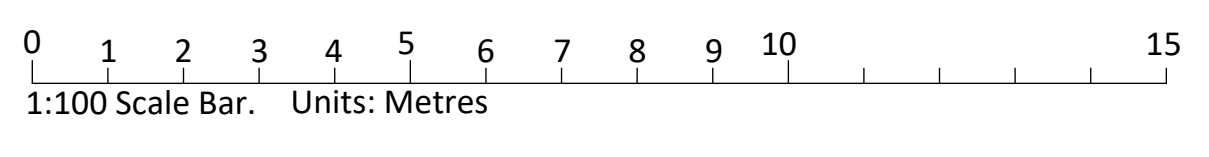

REVISION	DATE
PROJECT: Wendlebury Park Farm Wendlebury	
CLIENT: Mr J Miller	
DRAWING: Scheme drawing Plans, elevations and sections	
DRAWING NUMBER: 5442 / 21B	
SCALE @ A1: 1:100	DATE Nov '22
DRAWN YK	CHECKED RC



Bricknell's Barn
32 Lime Avenue
Eyton
Daventry
Northamptonshire NN11 3PG
t: (01327) 262585 f: (01327) 262353
enquiries@rogercoy.co.uk
Roger Coy Partnership Ltd Reg. No. 8569981