

Private  
 Housetype 4B-8P-1  
 Detached  
 Plots:  
 A4, A5, A6, A20

Schedule of Revisions			
Rev:	Description:	Date:	Initial:
A	Option B Sales Layout Following LK Instruction	2023-03-07	BW
B	Revised Following Planning Comments	2023-03-07	BW
C	Revised to add Bay Windows	2023-07-05	BW
D	Revised Following planning Meeting	2023-08-29	BW
E	Adjustments following changes to Building Regulations	2023-09-14	BB



Front Elevation  
 1 : 100




Side Elevation - Left  
 1 : 100


Bay Window only applies to plots: A20, A4



Rear Elevation  
 1 : 100

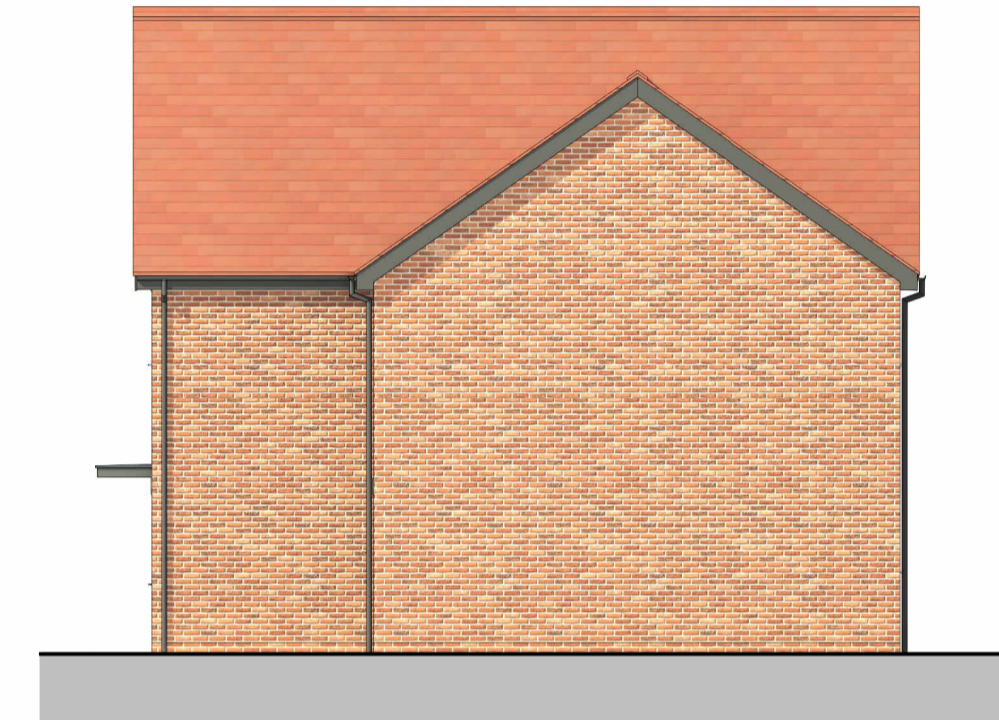


Side Elevation - Right  
 1 : 100

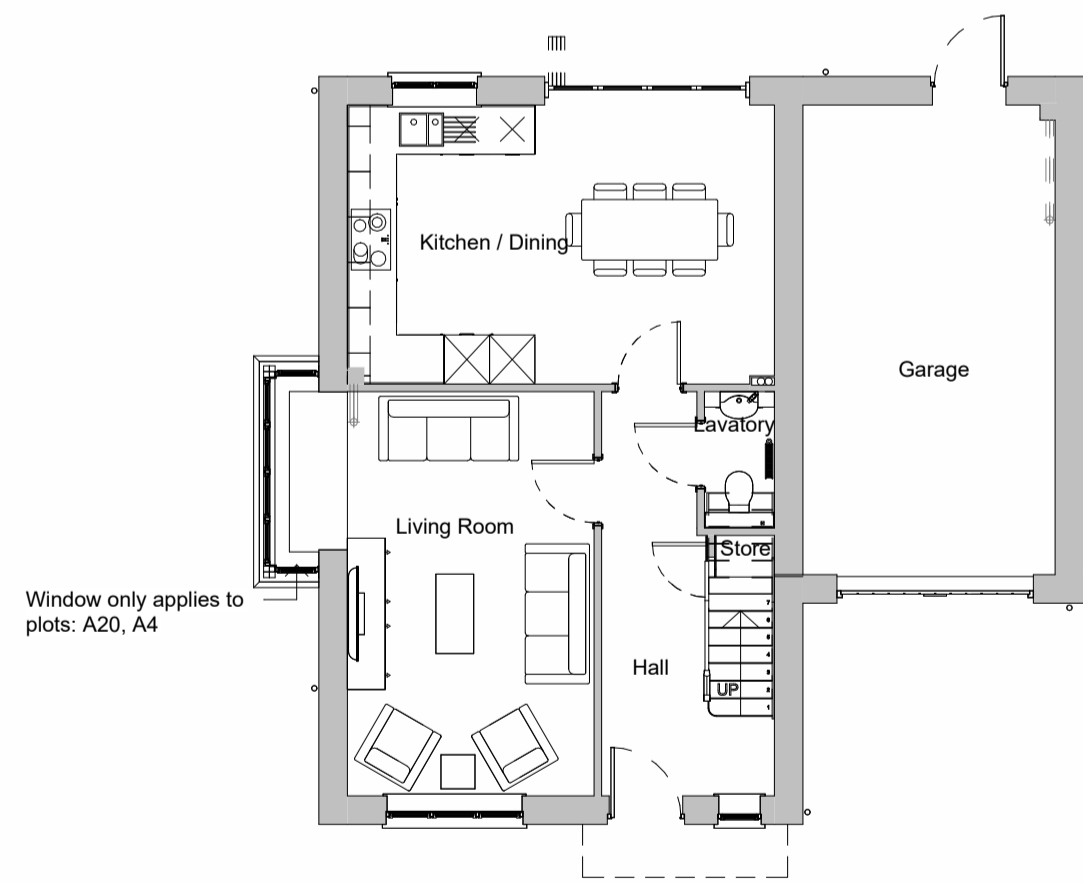


Window only applies to plots: A20, A4

Ground Floor Plan  
 1 : 100

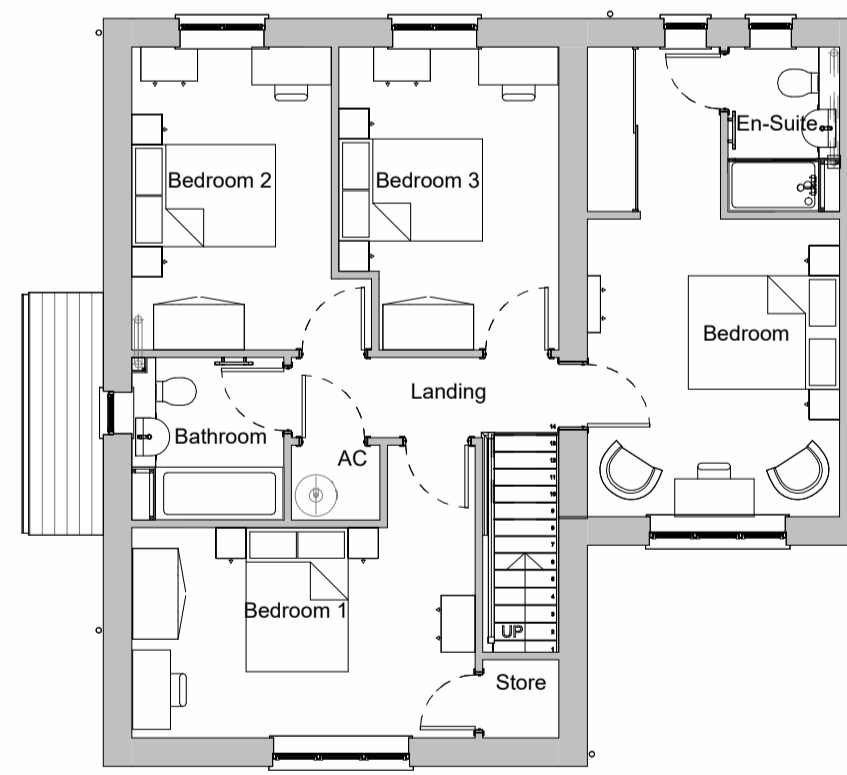

First Floor Plan  
 1 : 100

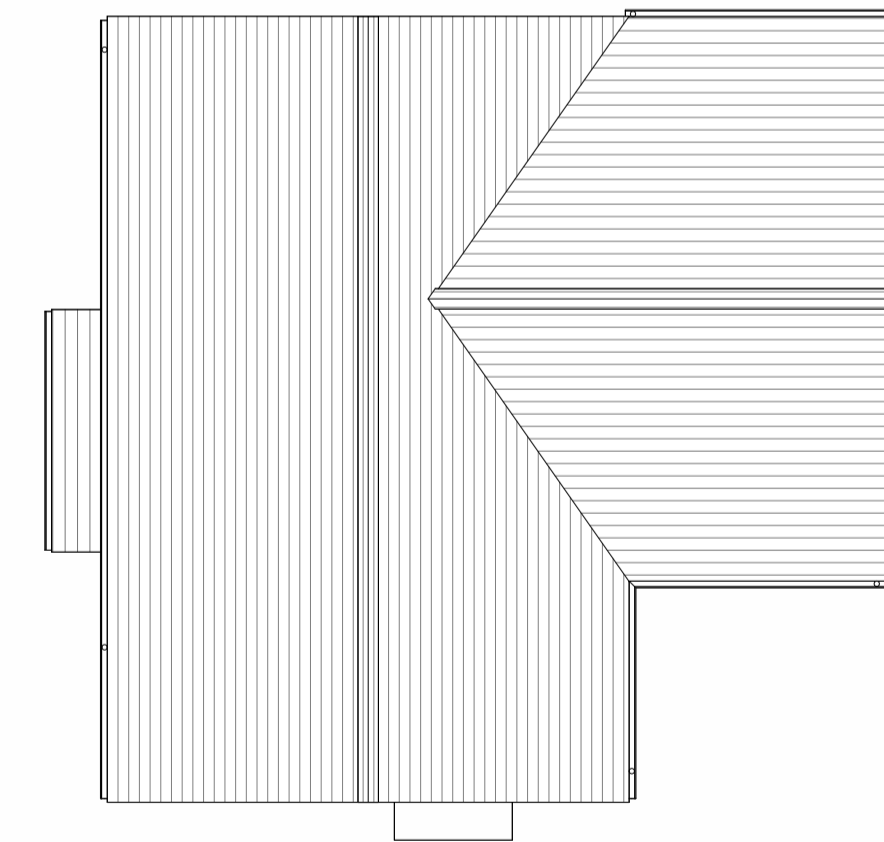

Roof Plan  
 1 : 100



Client:  
 Hill Residential Limited  
 The Courtyard, Abbey Barns,  
 Ickleton, CB10 1SX

Project:  
 Land off Water Eaton Lane,  
 Gosford, Kidlington


Drawing:  
 Housetype 4B8P-1  
 AC-4B8P-1  
 Option B Sales Layout

Scale: 1 : 100 @A1 Date: September 2022

Drawn By: BW Checked By: PD Revision: E

Drawing No:  
 141-AC-4B8P-1-1

THIS DRAWING IS A COPYRIGHT  
 All dimensions to be checked on site or in the workshop before work commences.  
 Only figured dimensions to be worked to. Any discrepancies to be reported to the Architect.

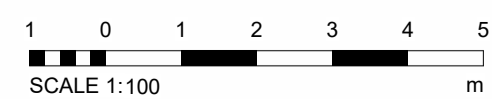

SCALE 1:100