



# Bin Store 01


| Schedule of Revisions |                                     |            |          |
|-----------------------|-------------------------------------|------------|----------|
| Rev:                  | Description:                        | Date:      | Initial: |
| A                     | Amended Following Planning comments | 2023-09-01 | BW       |
| B                     | Final adjustments                   | 2023-09-14 | BB       |

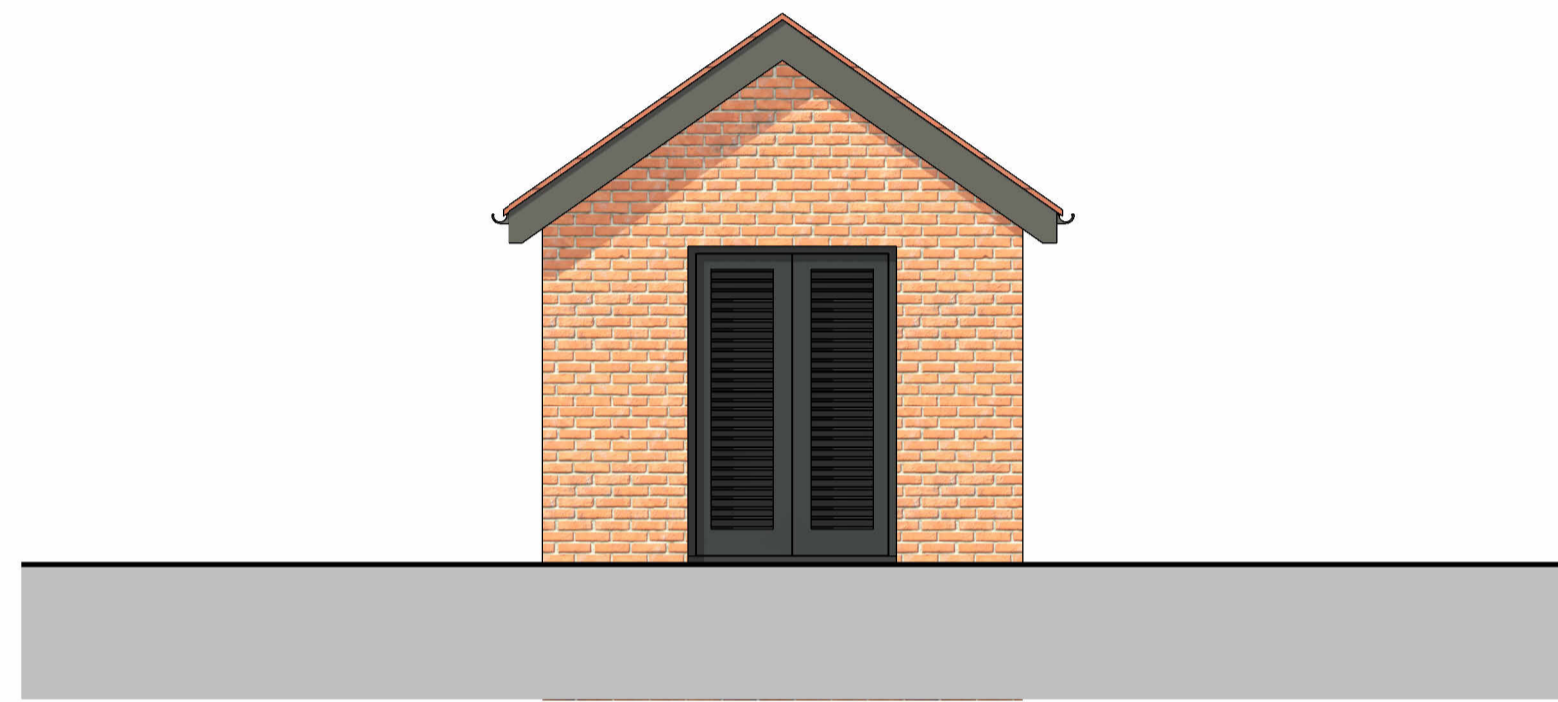


Front Elevation  
1 : 50

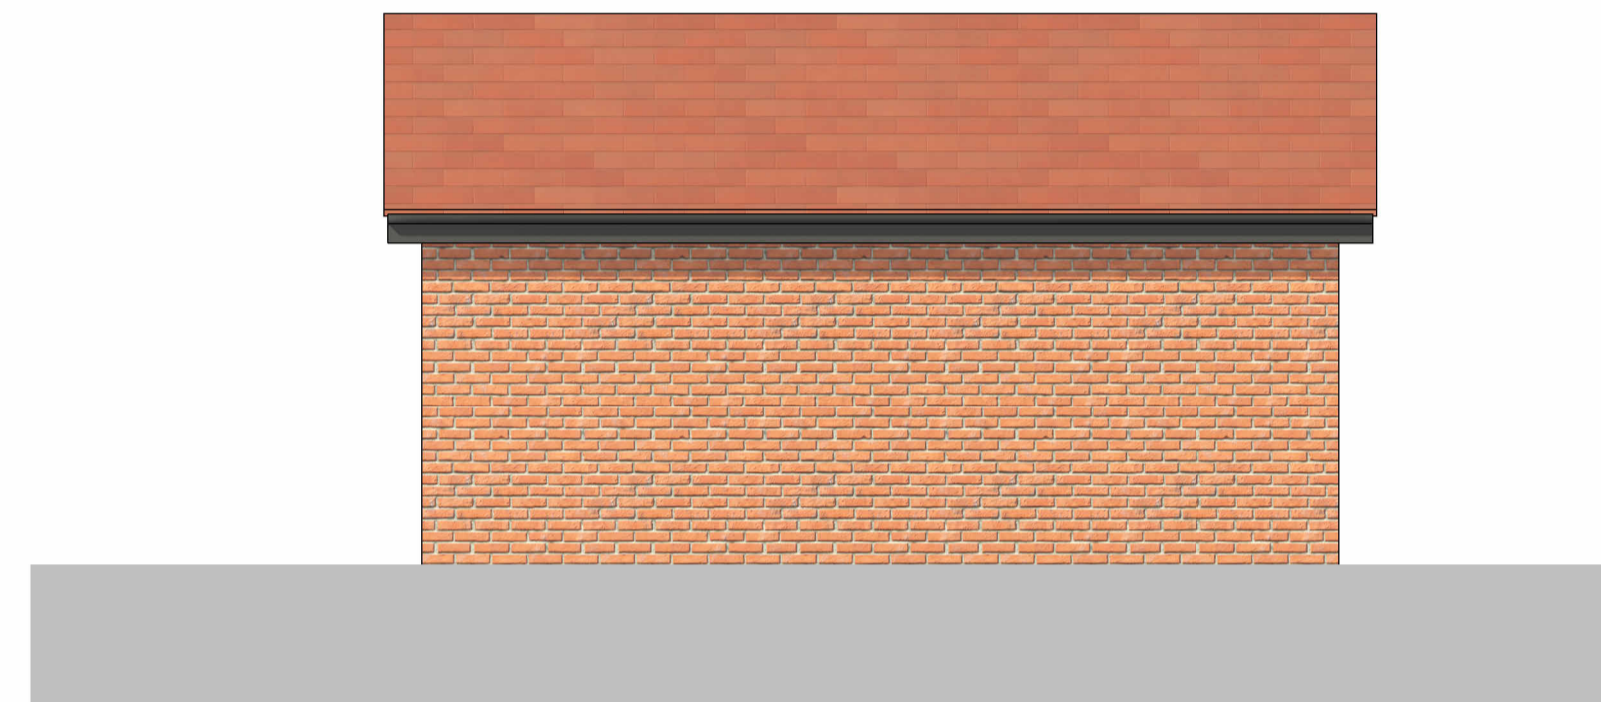


Side Elevation - Right  
1 : 50

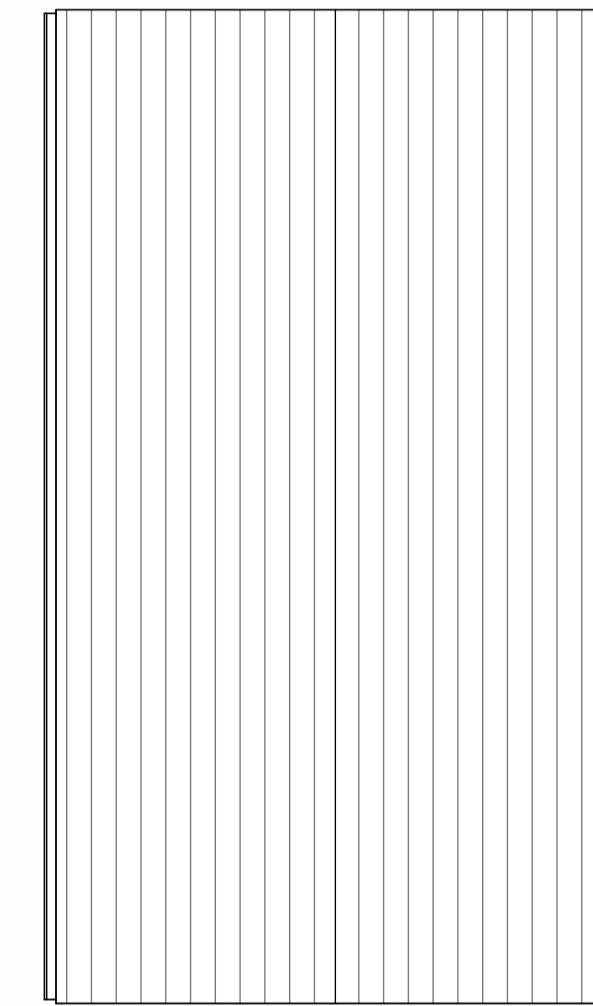


Roof Plan  
1 : 50

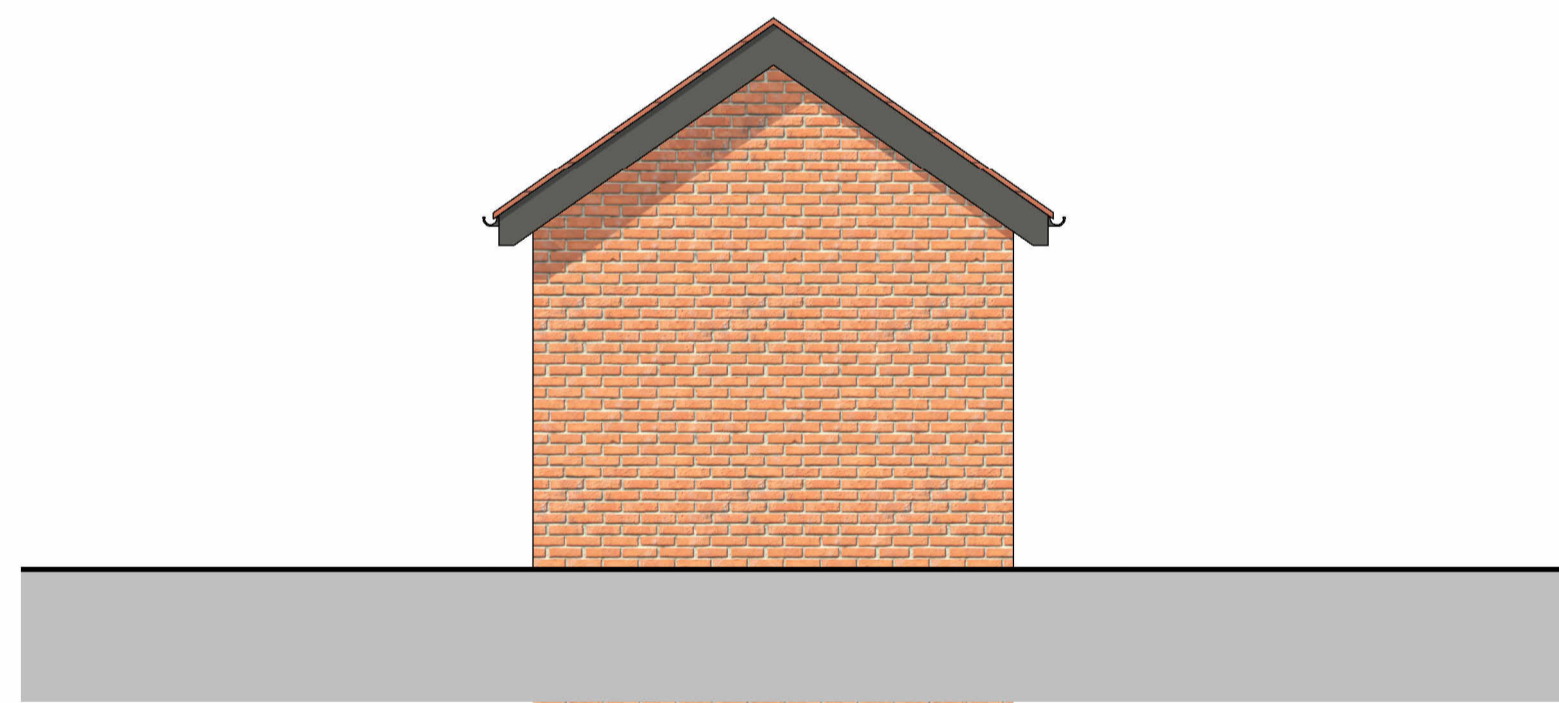

Rear Elevation  
1 : 50

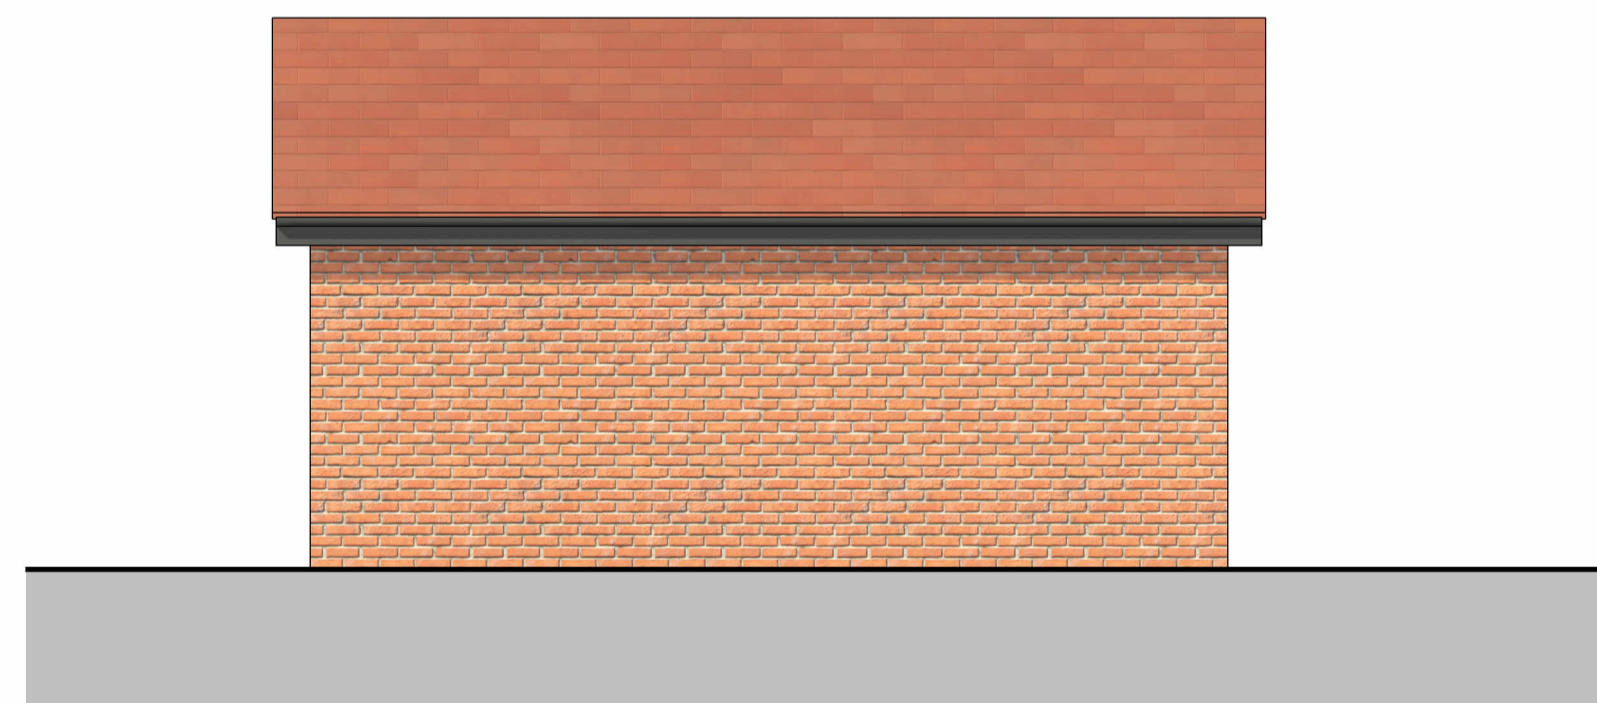

Side Elevation - Left  
1 : 50

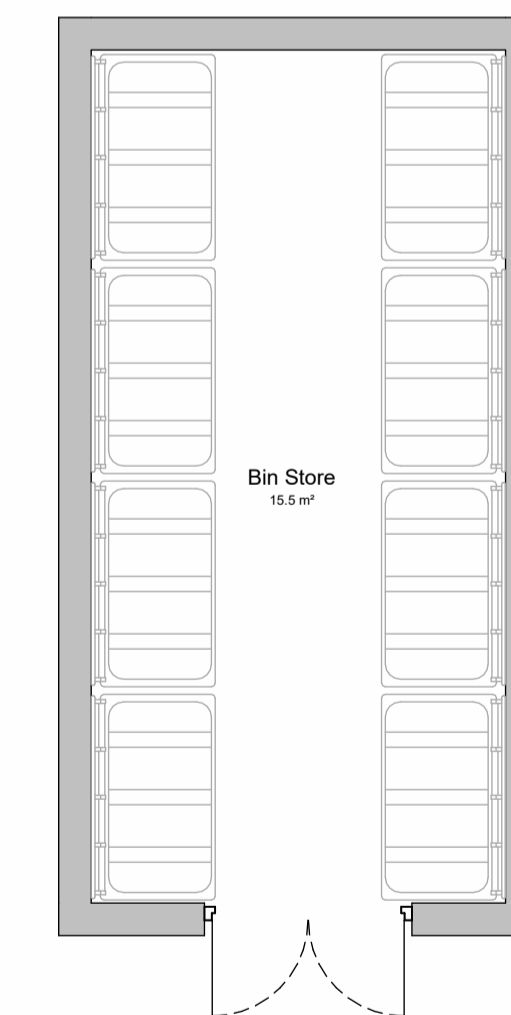

Ground Floor Plan  
1 : 50



Client:  
Hill Residential Limited  
The Courtyard, Abbey Barns,  
Ickleton, CB10 1SX

Project:  
Land off Water Eaton Lane,  
Gosford, Kidlington

Drawing:  
Bin Store 01

Scale: 1 : 50 @A1 Date: July 2021

Drawn By: IA/DPD Checked By: B Revision: B

Drawing No:  
141-Bin Store 01

© Hill Group Ltd 2023  
All dimensions to be checked on site or in the workshop before work commences.  
Only figured dimensions to be worked to. Any discrepancies to be reported to the Architect.



SCALE 1:50 m