

Private
 Housetype 3B-5P-1
 Detached
 Plots:
 B1*

Schedule of Revisions			
Rev.	Description	Date	Initial
A	Updated Following Planning Meeting	2023-08-29	BW
B	Updated following building regulation changes	2023-09-14	BW




Front Elevation
 1 : 100




Side Elevation - Left
 1 : 100




Rear Elevation
 1 : 100

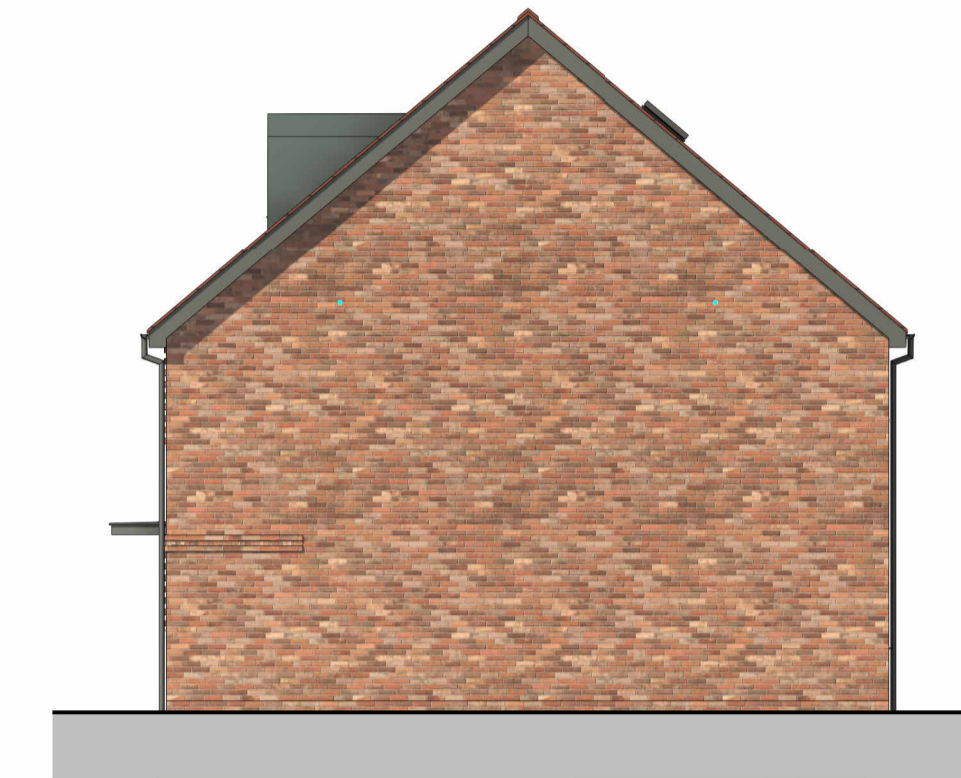


Side Elevation - Right
 1 : 100

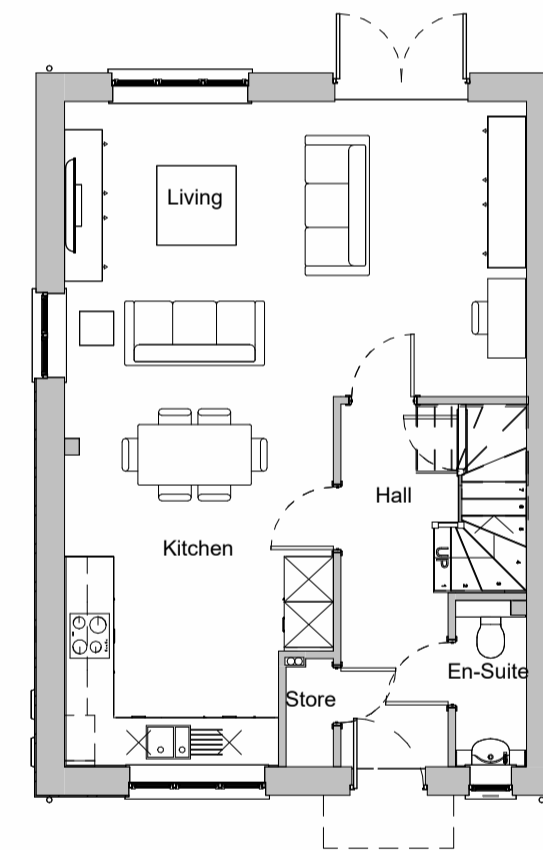


Ground Floor Plan
 1 : 100

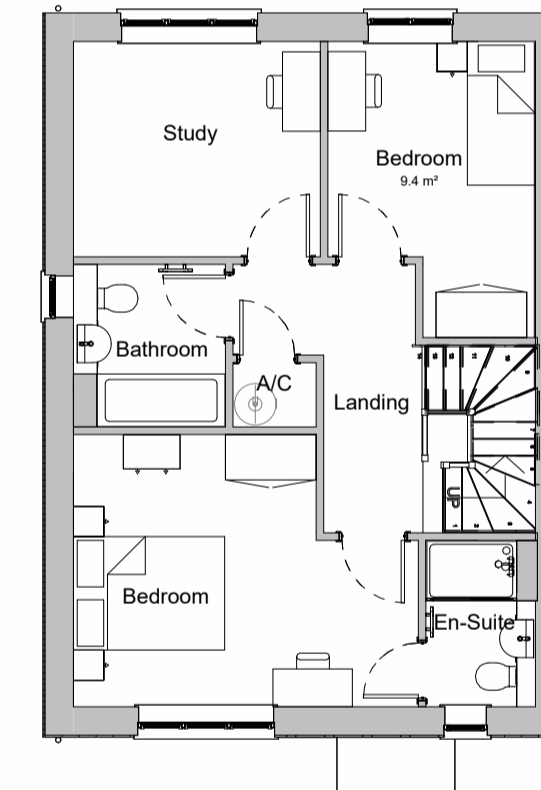

First Floor Plan
 1 : 100

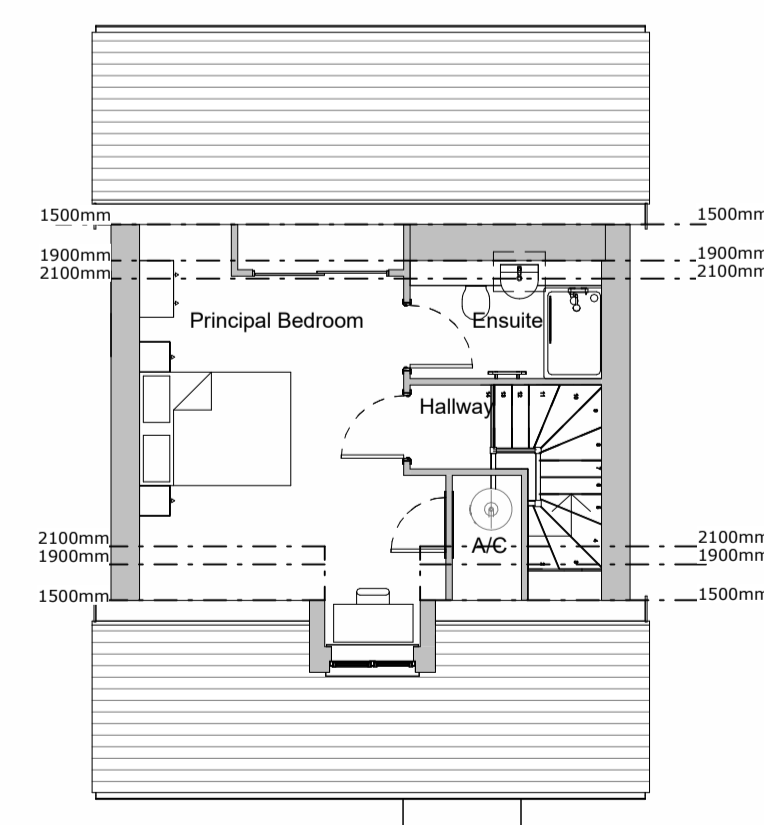

Second Floor Plan
 1 : 100

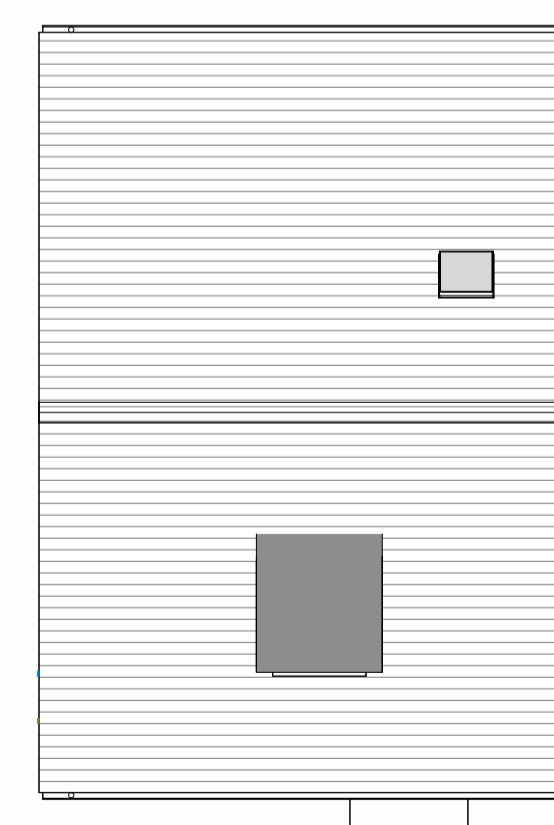

Roof Plan
 1 : 100



Client:
 Hill Residential Limited
 The Courtyard, Abbey Barns,
 Ickleton, CB10 1SX

Project:
 Land off Water Eaton Lane,
 Gosford, Kidlington

Drawing:
 Housetype 3B-5P-1
 BS-3B-5P-1
 Detached Corner

Scale: 1 : 100 @A1 Date: 10/11/22

Drawn By: BW Checked By: PD Revision: B

Drawing No:
 141-BS-3B-5P-Det-Corner

THIS DRAWING IS A COPYRIGHT
 All dimensions to be checked on site or in the workshop before work commences.
 Only figured dimensions to be worked to. Any discrepancies to be reported to the
 Architect.

