


# Electric Sub station and Cycle Store


Schedule of Revisions			
Rev:	Description:	Date:	Initial:
A	Amended Following Planning comments	2023-09-01	BW
B	Final adjustments	2023-09-14	BB
C	Amended Parking numbers	2023-10-20	BW

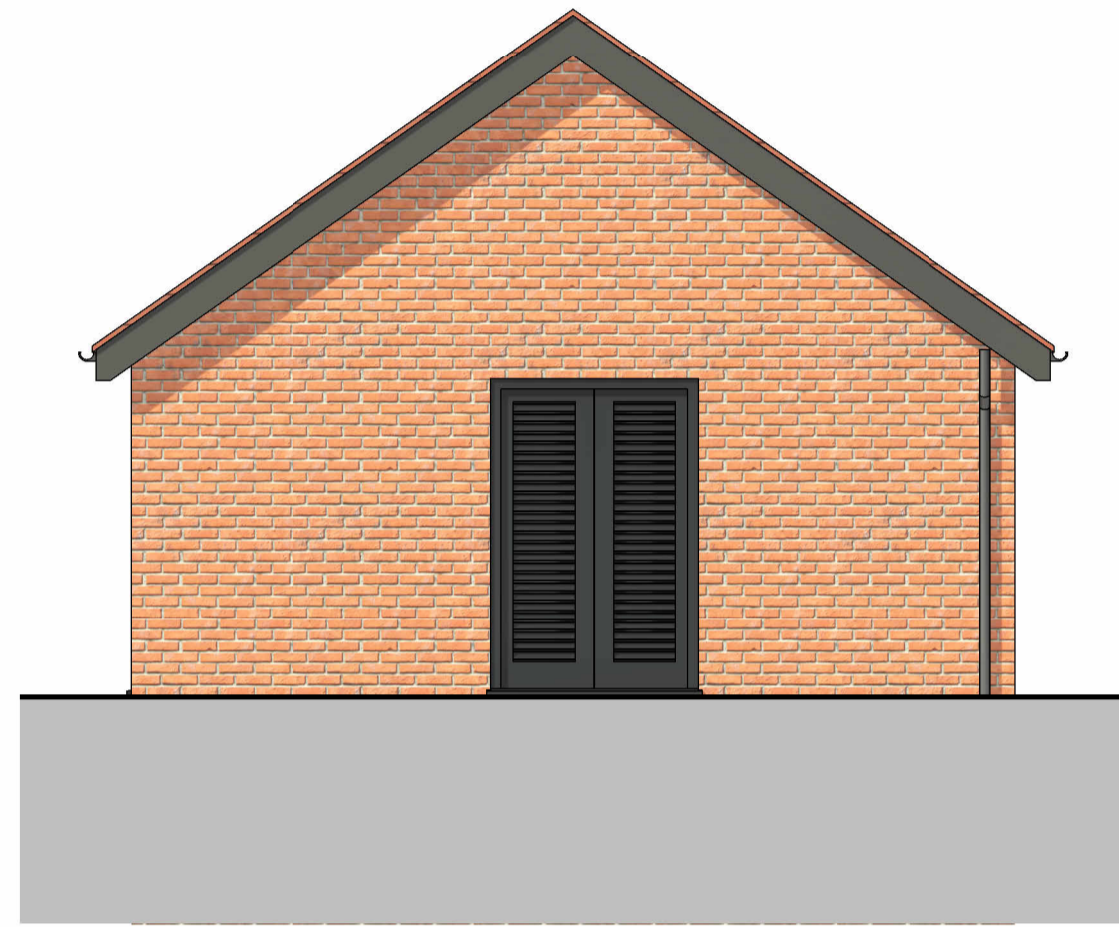


Front Elevation  
1 : 50




Side Elevation - Right  
1 : 50

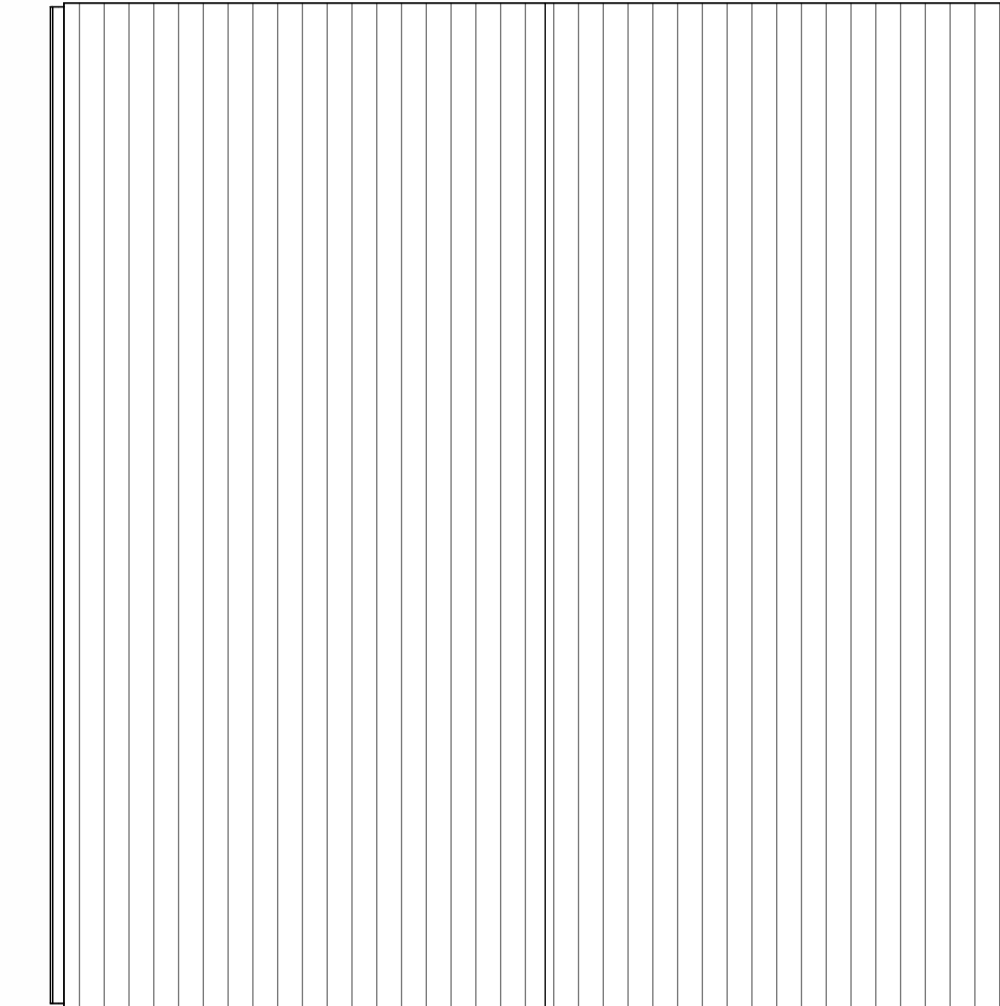


Roof Plan  
1 : 50

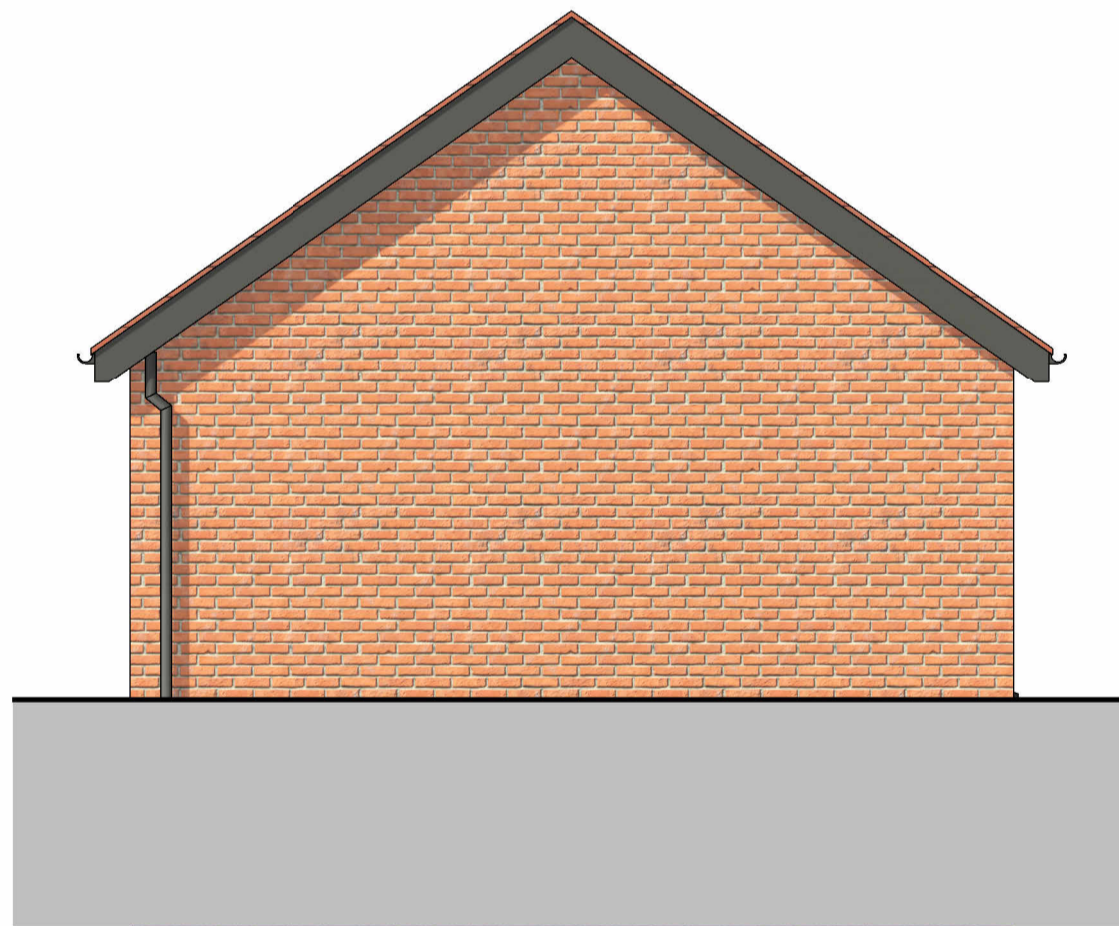

Rear Elevation  
1 : 50

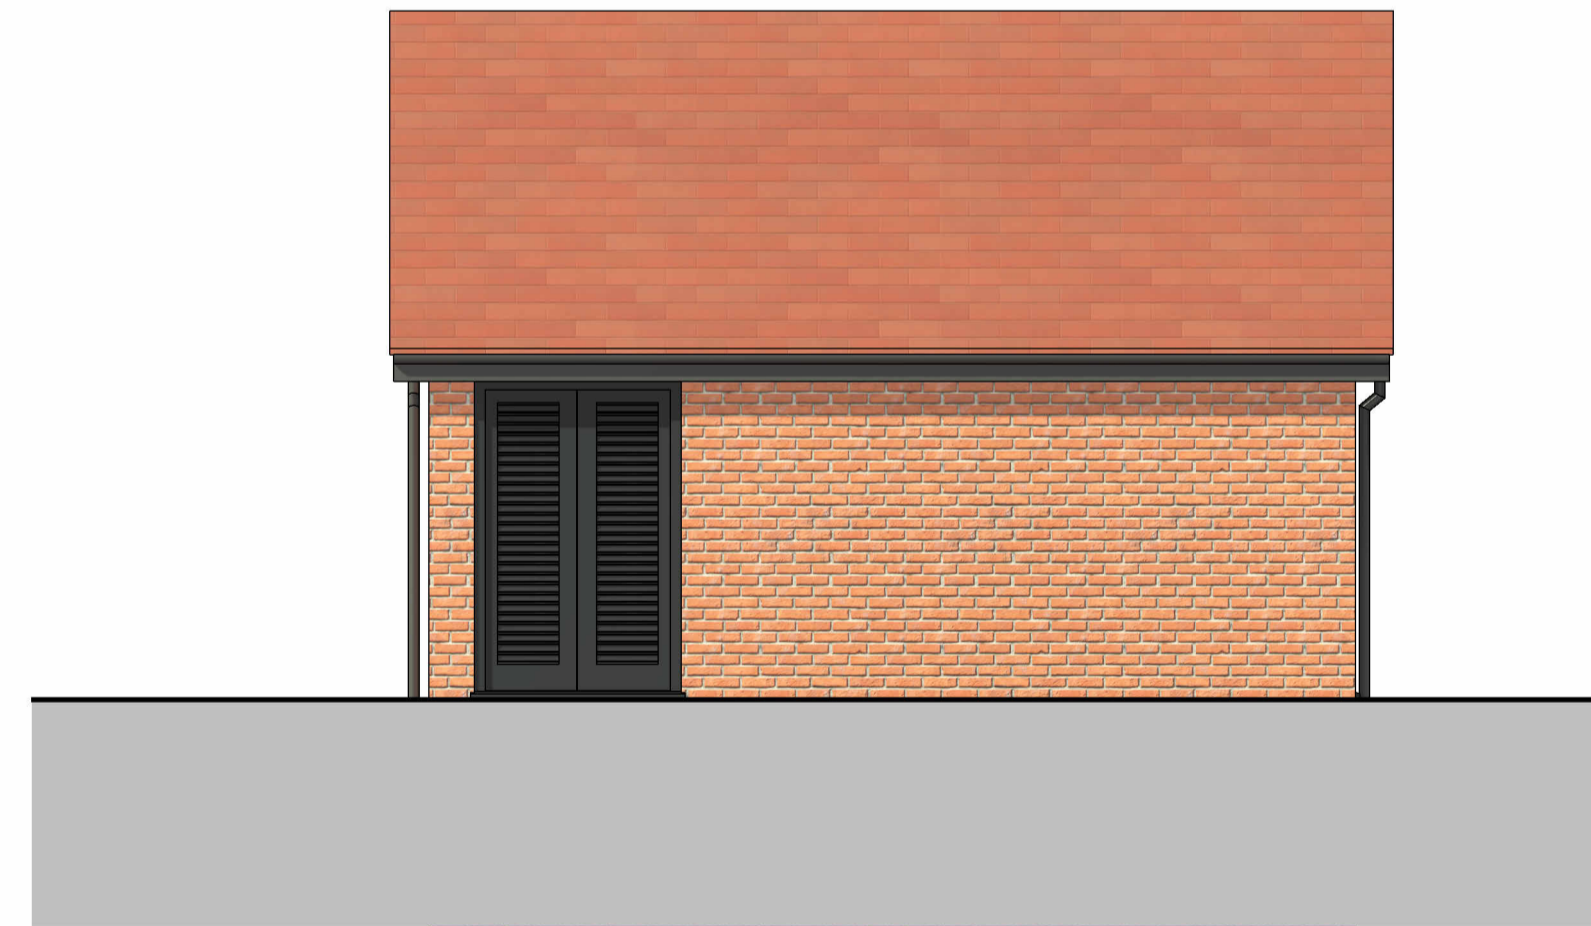

Side Elevation - Left  
1 : 50

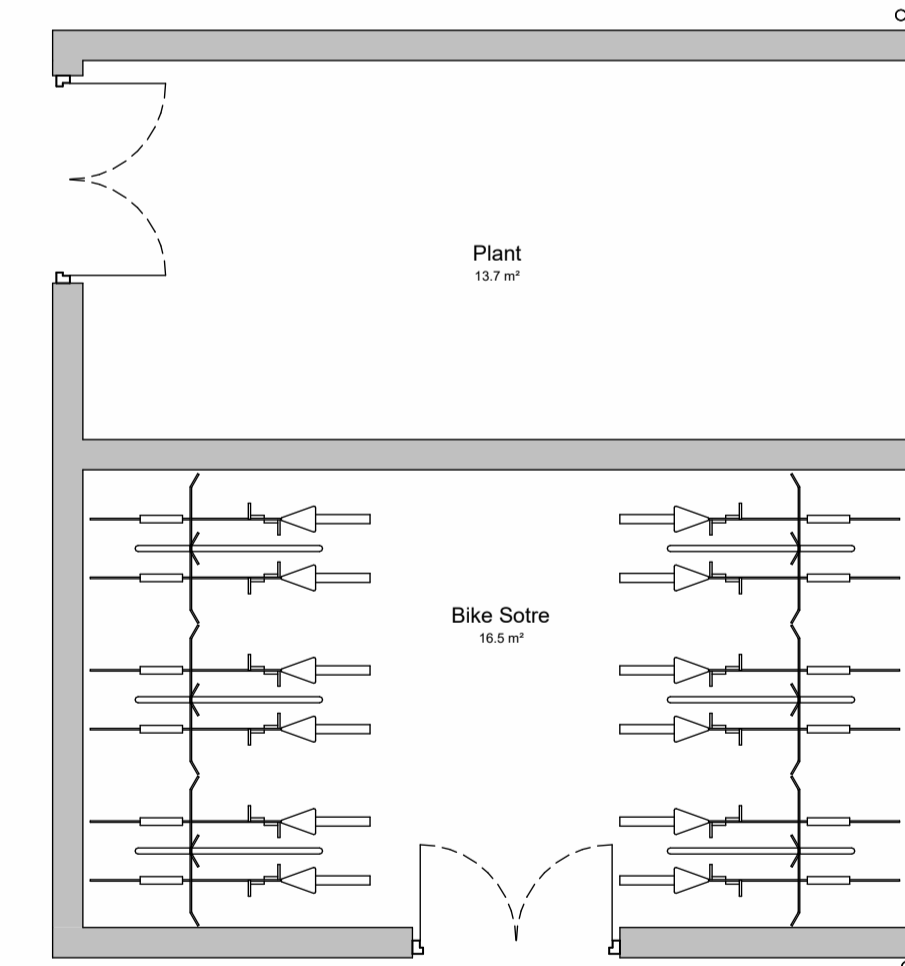

Ground Floor Plan  
1 : 50



Client:  
Hill Residential Limited  
The Courtyard, Abbey Barns,  
Ickleton, CB10 1SX

Project:  
Land off Water Eaton Lane,  
Gosford, Kidlington

Drawing:  
Bike Store 01

Scale: 1 : 50 @A1 Date: 10/25/22

Drawn By: BW Checked By: PD Revision: C

Drawing No:  
141-Bike Store 01

© Hill Group Ltd 2023  
All dimensions to be checked on site or in the workshop before work commences.  
Only figured dimensions to be worked to. Any discrepancies to be reported to the Architect.

