



SITE PLAN
(Scale 1:200)

Bodicote

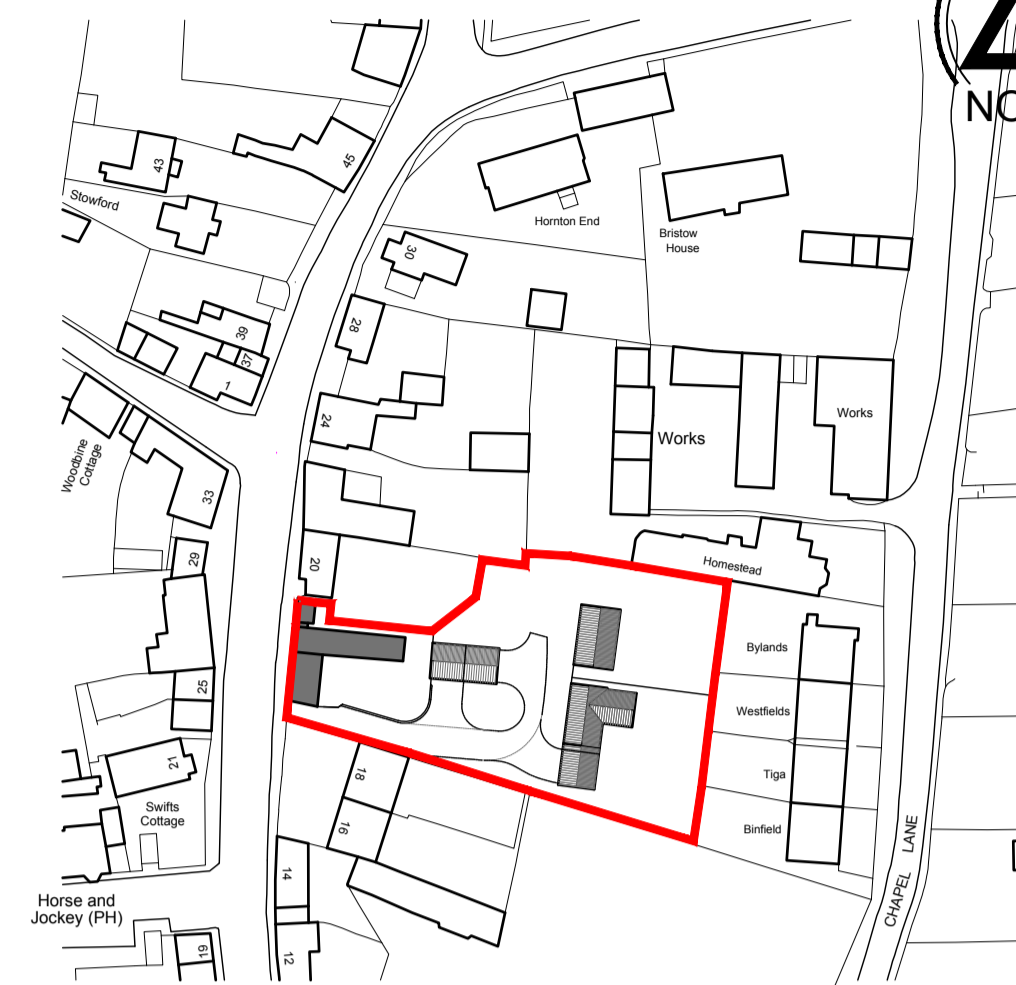

LOCATION PLAN
(Scale 1:1250)

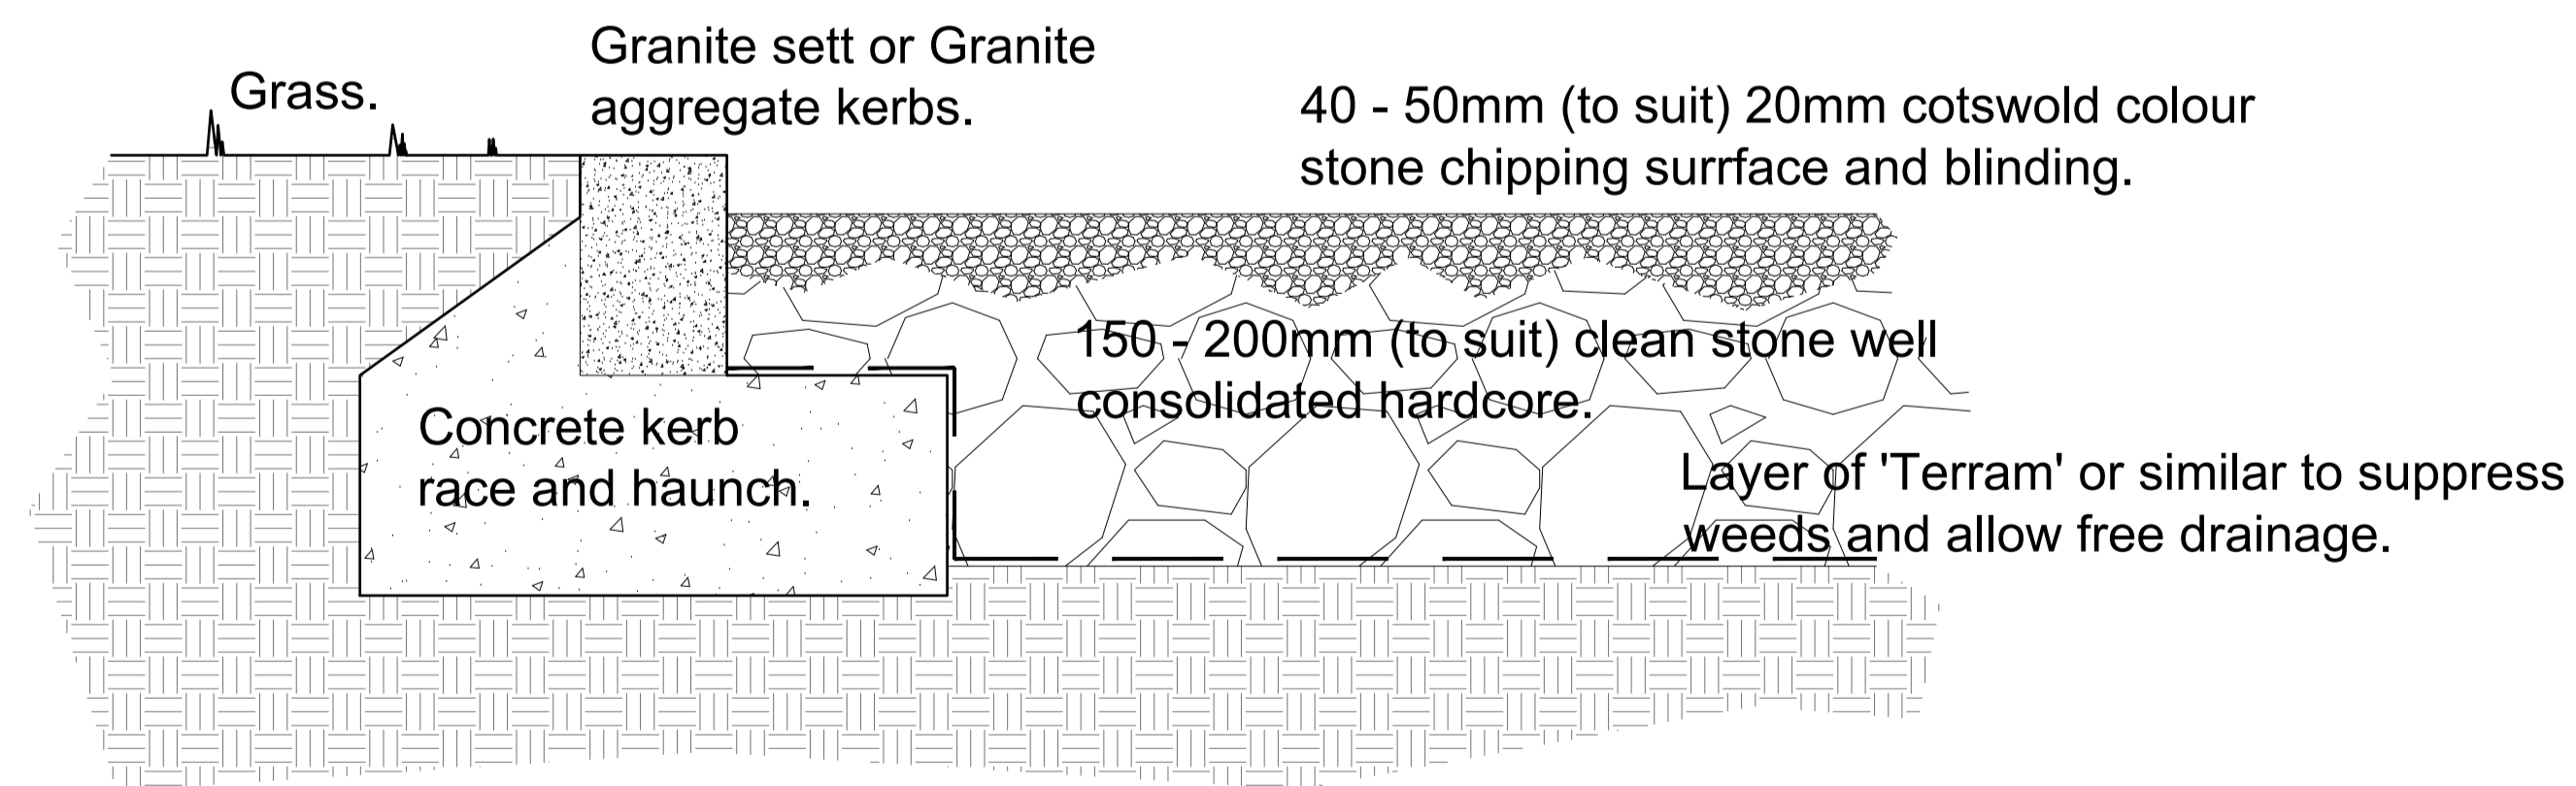

Kerb and driveway surface detail
(Scale 1:5)

Client Mr and Mrs Alex Watson The Chaff Place High Street Bodicote Banbury Oxon OX15 4BS	Job Two proposed dwellings on land adjacent recently approved barn conversion – The Close 20 High Street Bodicote	Scale 1:100 @ A1
		Date Aug 2019
		Dwg No 001D

Rev D – Additional levels + Detail	05/01/23
Rev C – Alterations fo planning	26/11/19
Rev B – Alterations to Site Plan	07/11/19
Rev A – Garage sizes corrected	27/09/19