


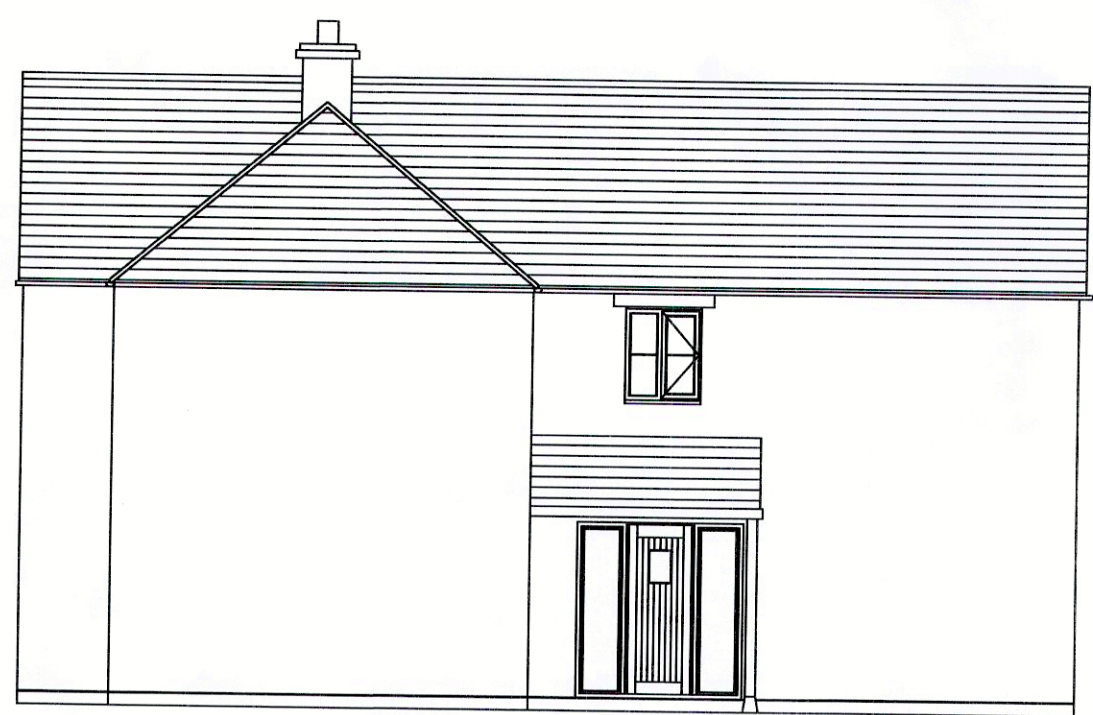

EXISTING SOUTH ELEVATION




EXISTING EAST ELEVATION




EXISTING WEST ELEVATION





PROPOSED SOUTH ELEVATION

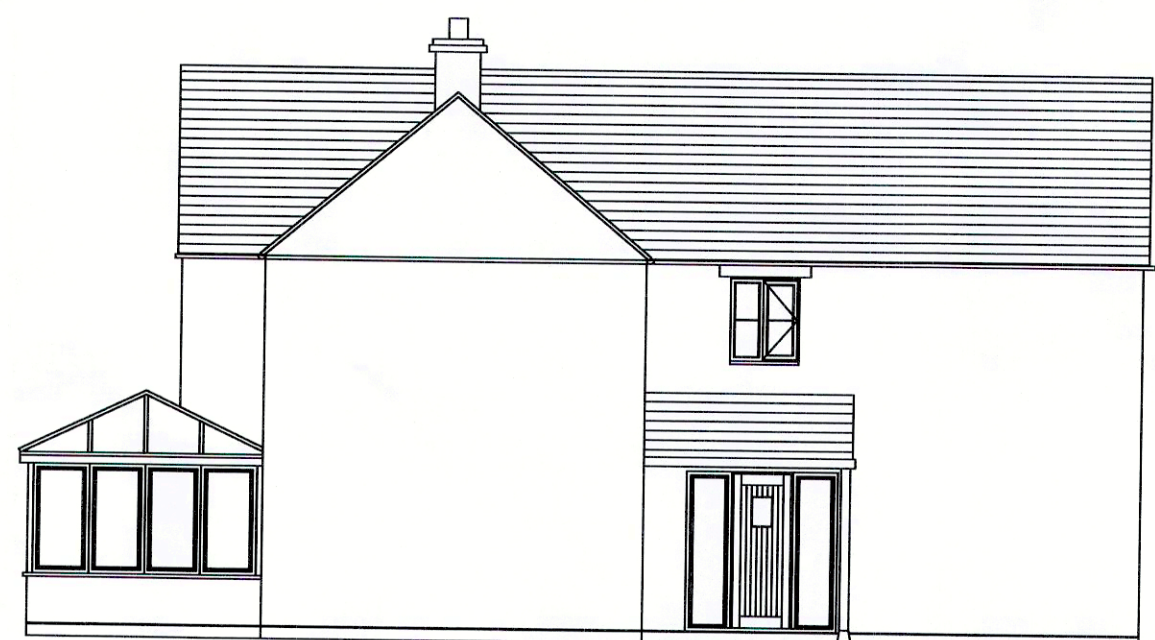


PROPOSED EAST ELEVATION

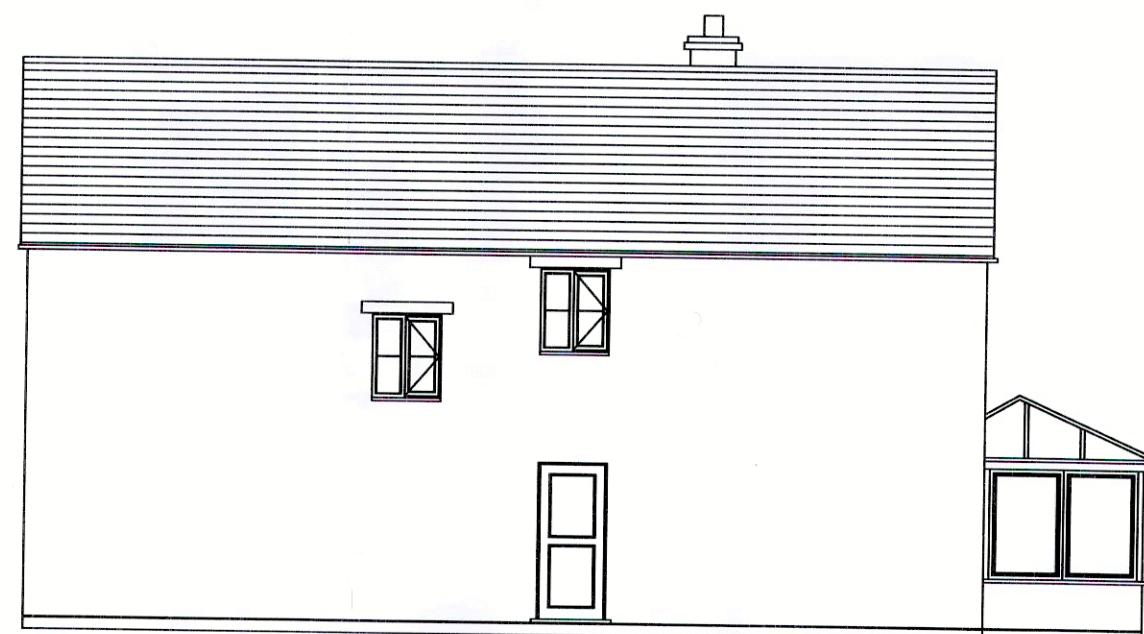


PROPOSED WEST ELEVATION

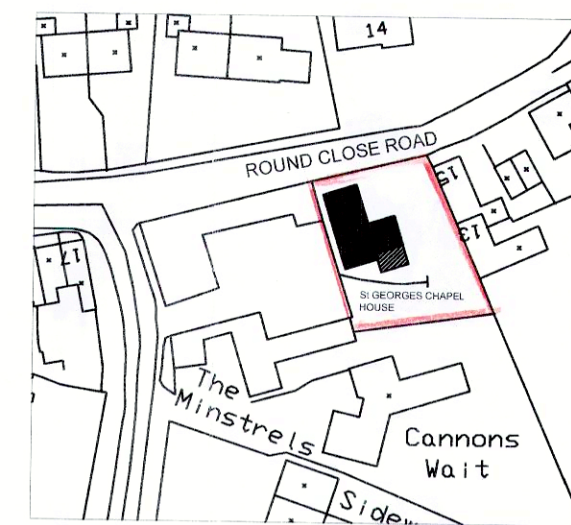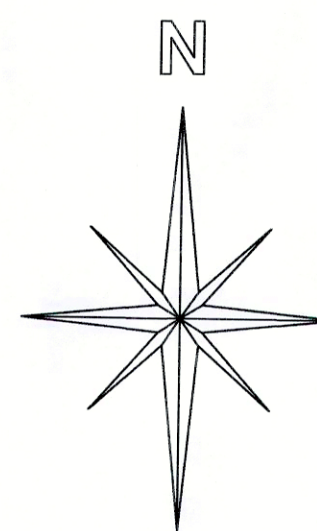


Location plan scale 1 : 1250

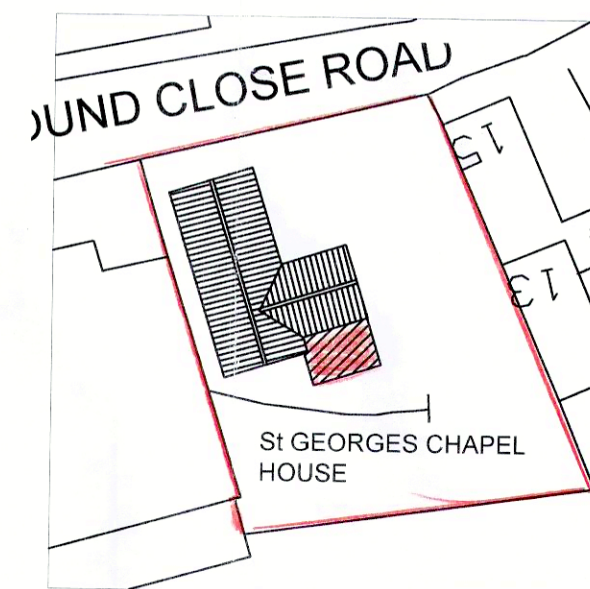

Site plan scale 1 : 500

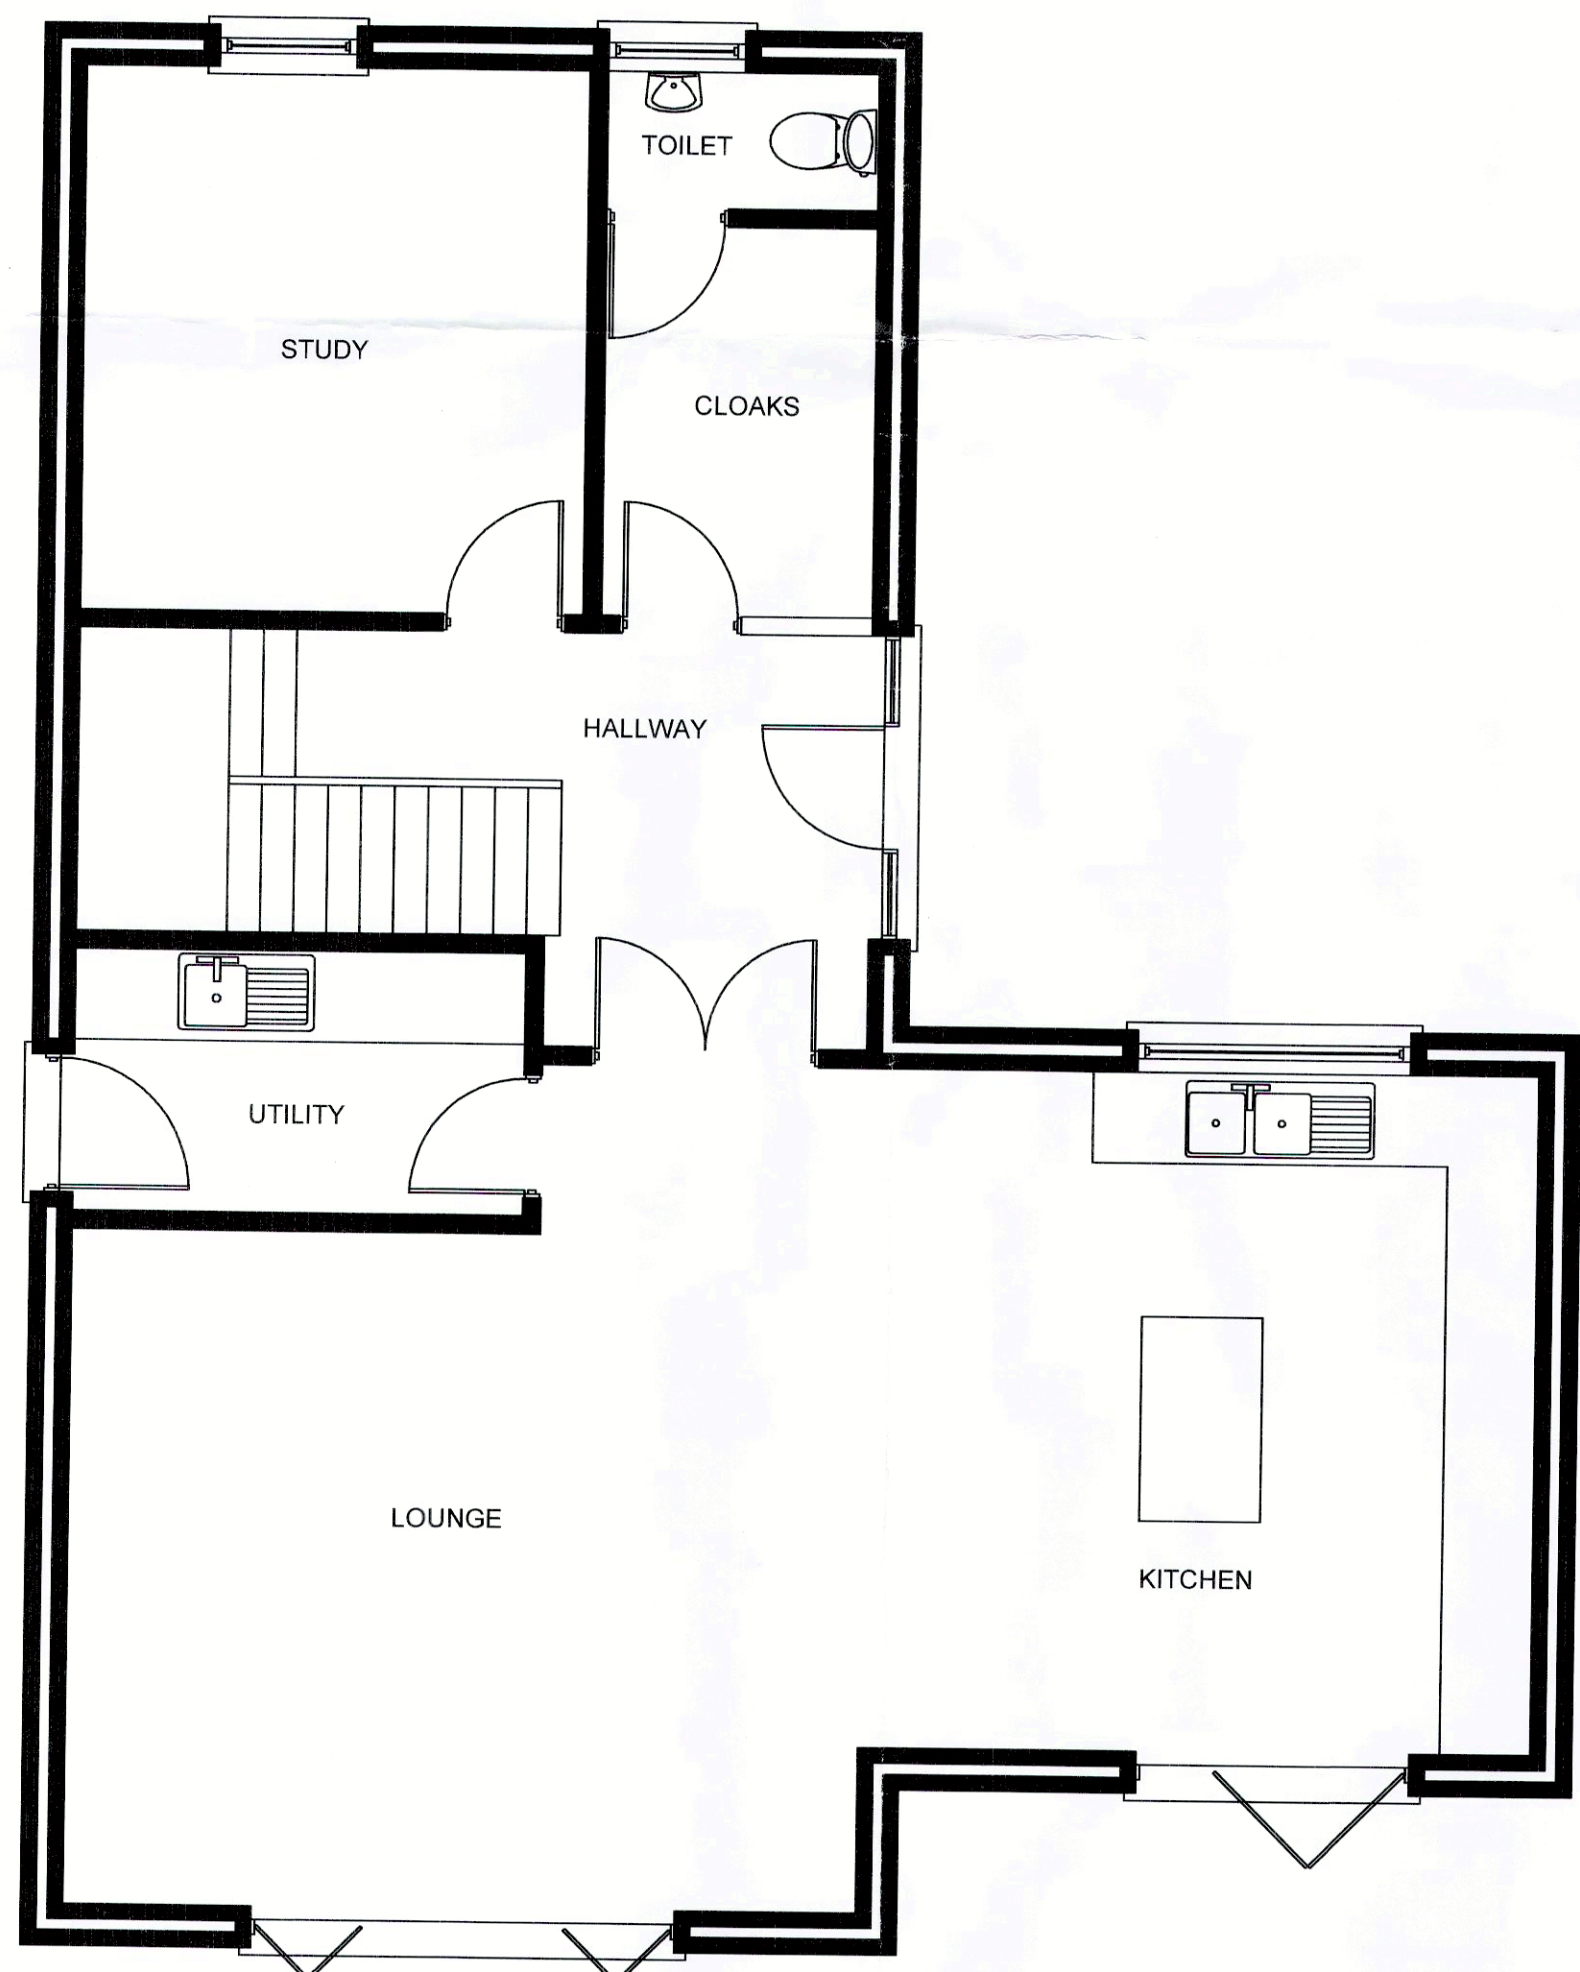

EXISTING G/F

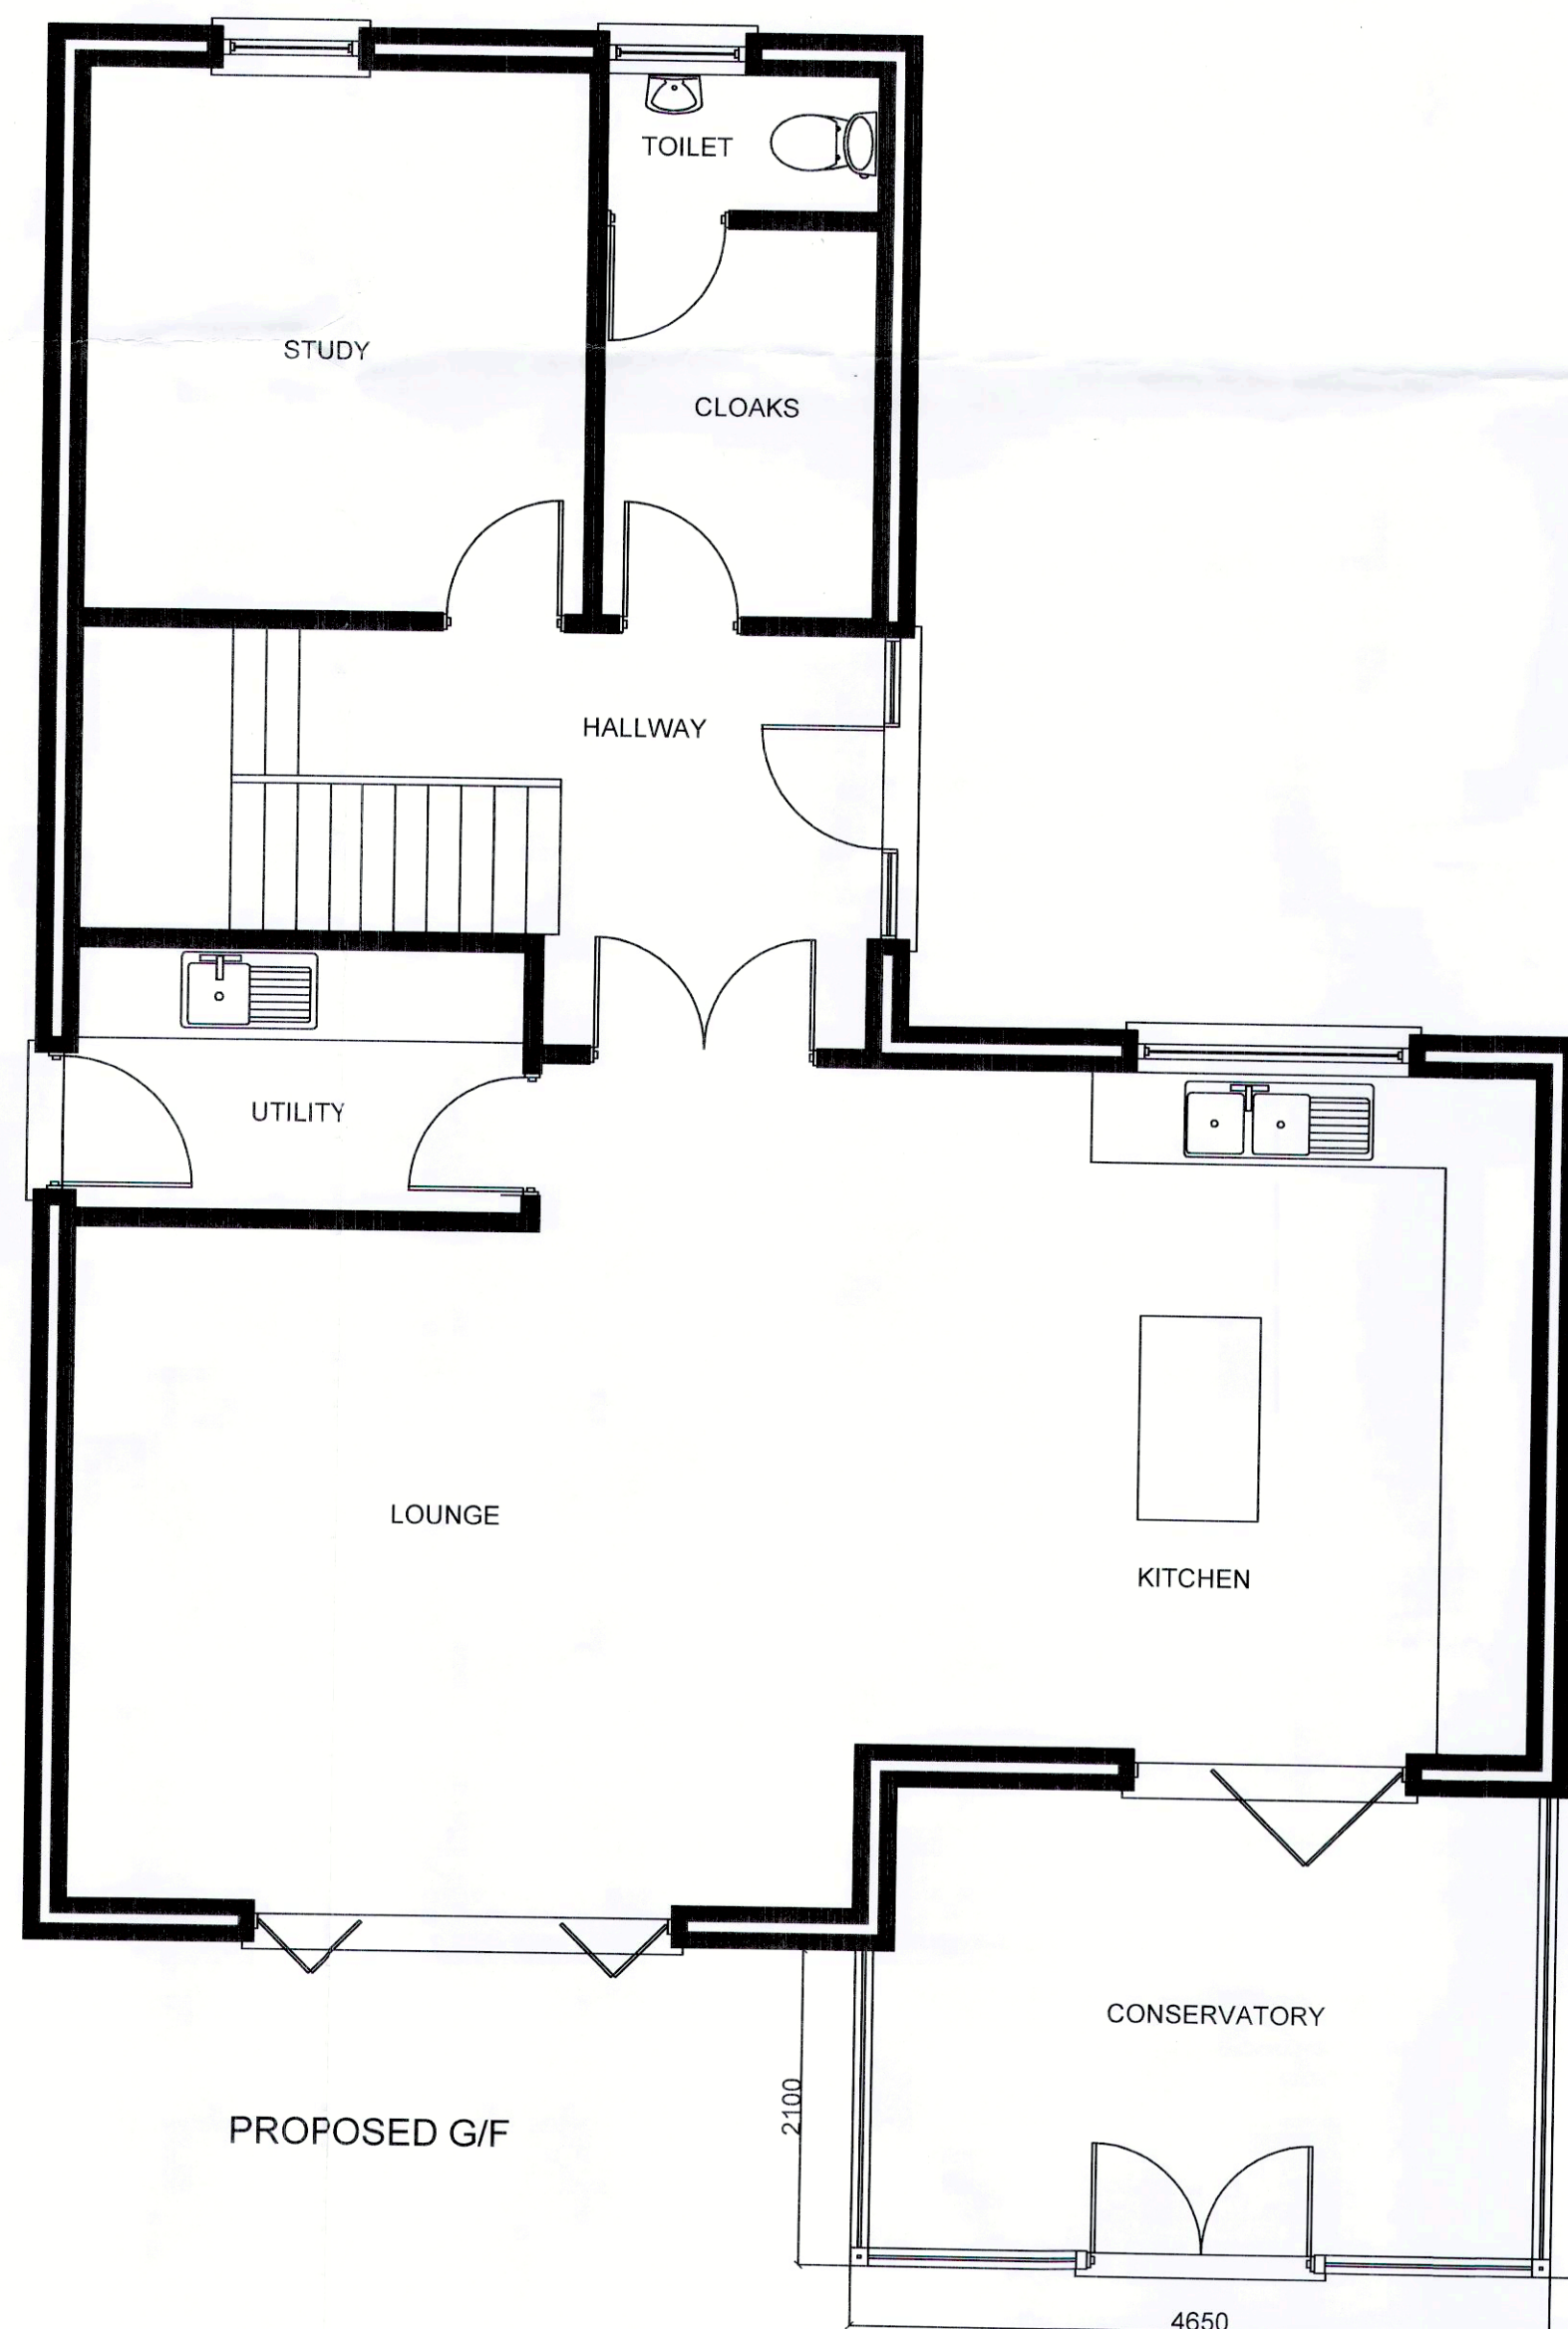

PROPOSED G/F

IF IN DOUBT - ASK

IT IS THE CONTRACTORS RESPONSIBILITY TO ASCERTAIN THE LOCATION OF ALL SERVICES PRIOR TO THE COMMENCEMENT OF WORKS.
NO LIABILITY IS ACCEPTED FOR ANY ERRORS OR OMISSIONS FROM THE DRAWINGS WHETHER DUE TO NEGLIGENCE OR OTHERWISE.
THIS SHALL NOT AFFECT LIABILITY FOR DEATH OR PERSONAL INJURY RESULTING FROM NEGLIGENCE.

rev	description	by	date

project title
Construction of conservatory to rear of property

drawing title
St georges chapel house
Round close road
Adderbury
OX17 3EE

Scale : 1 : 50 or as indicated @ A1

Drawn by : TR

Date : January 2023

Date of issue :

Drg.Number
BWC2023/TR/SGCHA