



**SITE PLAN**  
(Scale 1:200)

**Bodicote**

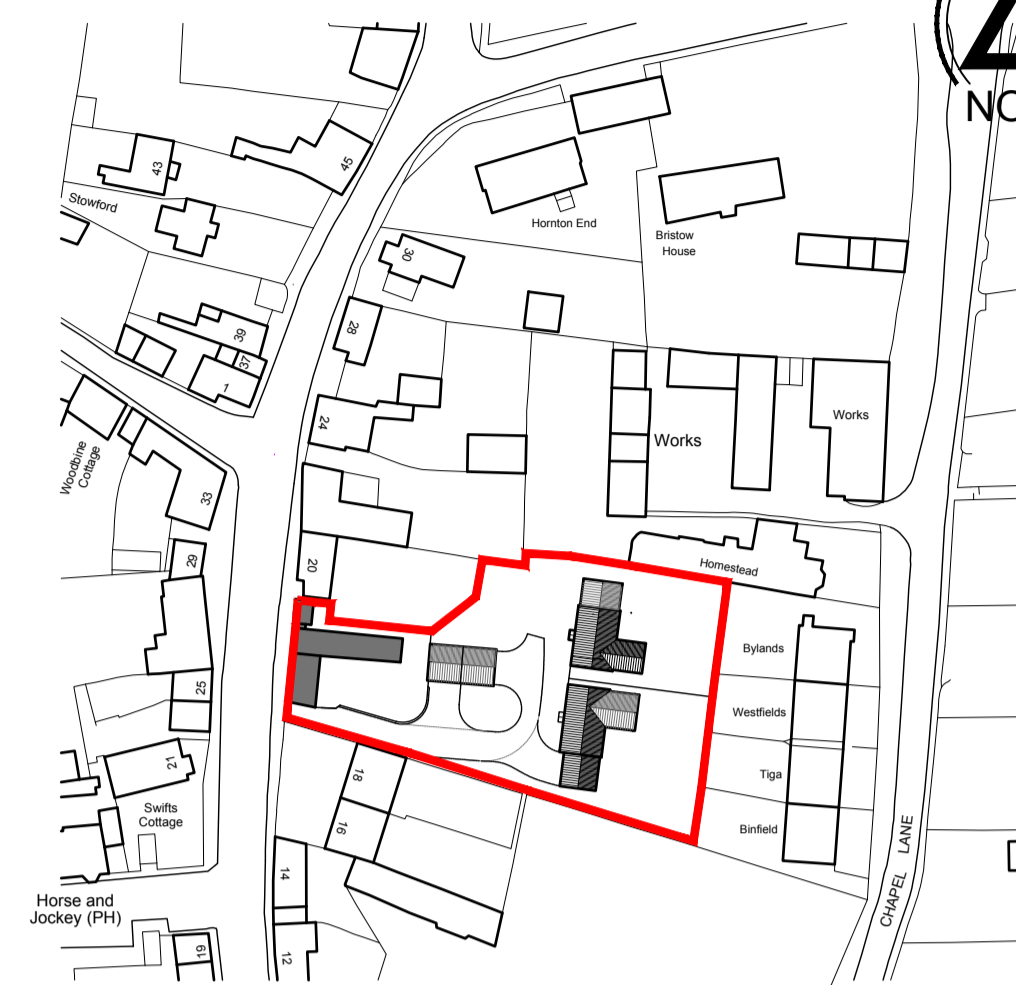

**LOCATION PLAN**  
(Scale 1:1250)

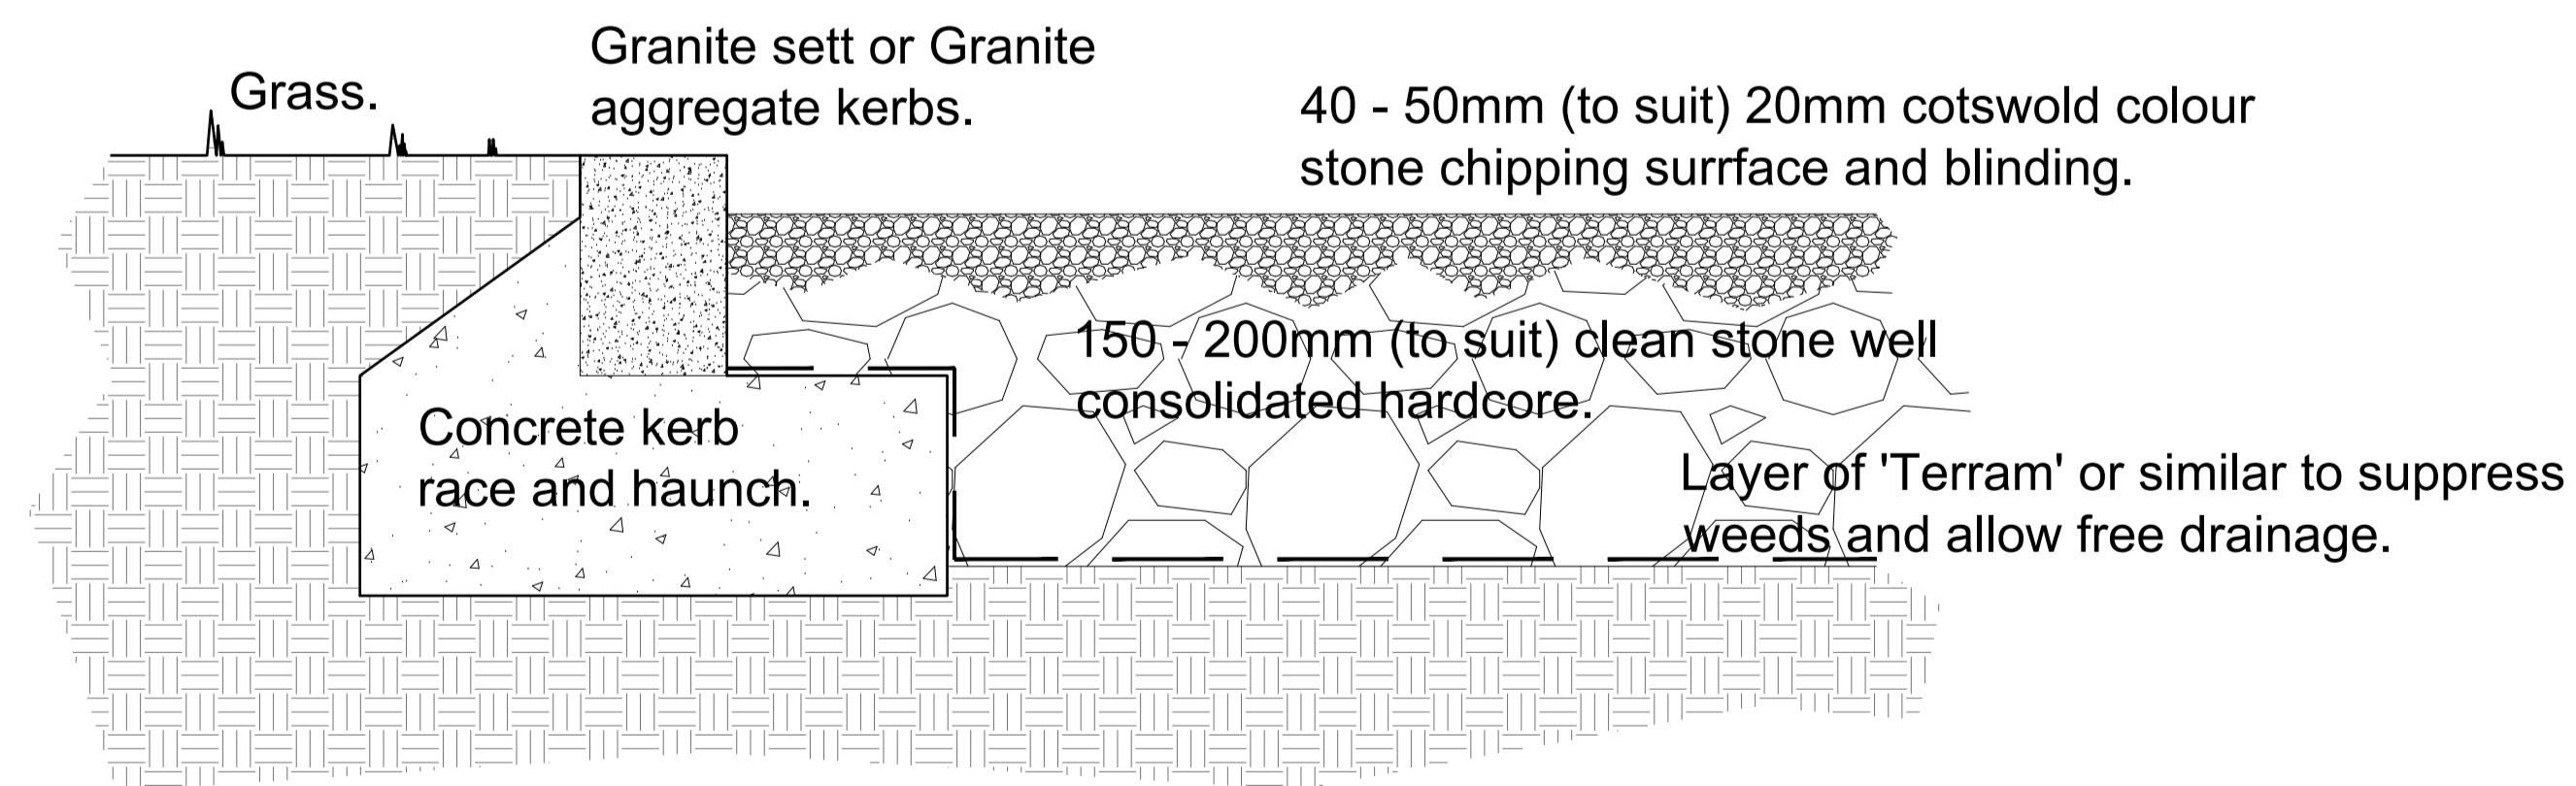

**Kerb and driveway surface detail**  
(Scale 1:5)

|   |  |                           |
|---|--|---------------------------|
| Client<br><b>Mr and Mrs Alex Watson</b><br>The Chaff Place<br>High Street<br>Bodicote<br>Banbury<br>Oxon OX15 4BS | Job<br><b>Two proposed dwellings</b><br>Alterations to previously<br>approved plans – 19/02001/F<br>Chaff Place<br>High Street<br>Bodicote | Scale <b>1:100 @ A1</b>   |
|   |  | Date <b>December 2022</b> |
|   |  | Dwg No<br><b>201</b>      |