




Amenity Café - Ground Floor Plan  
1:100

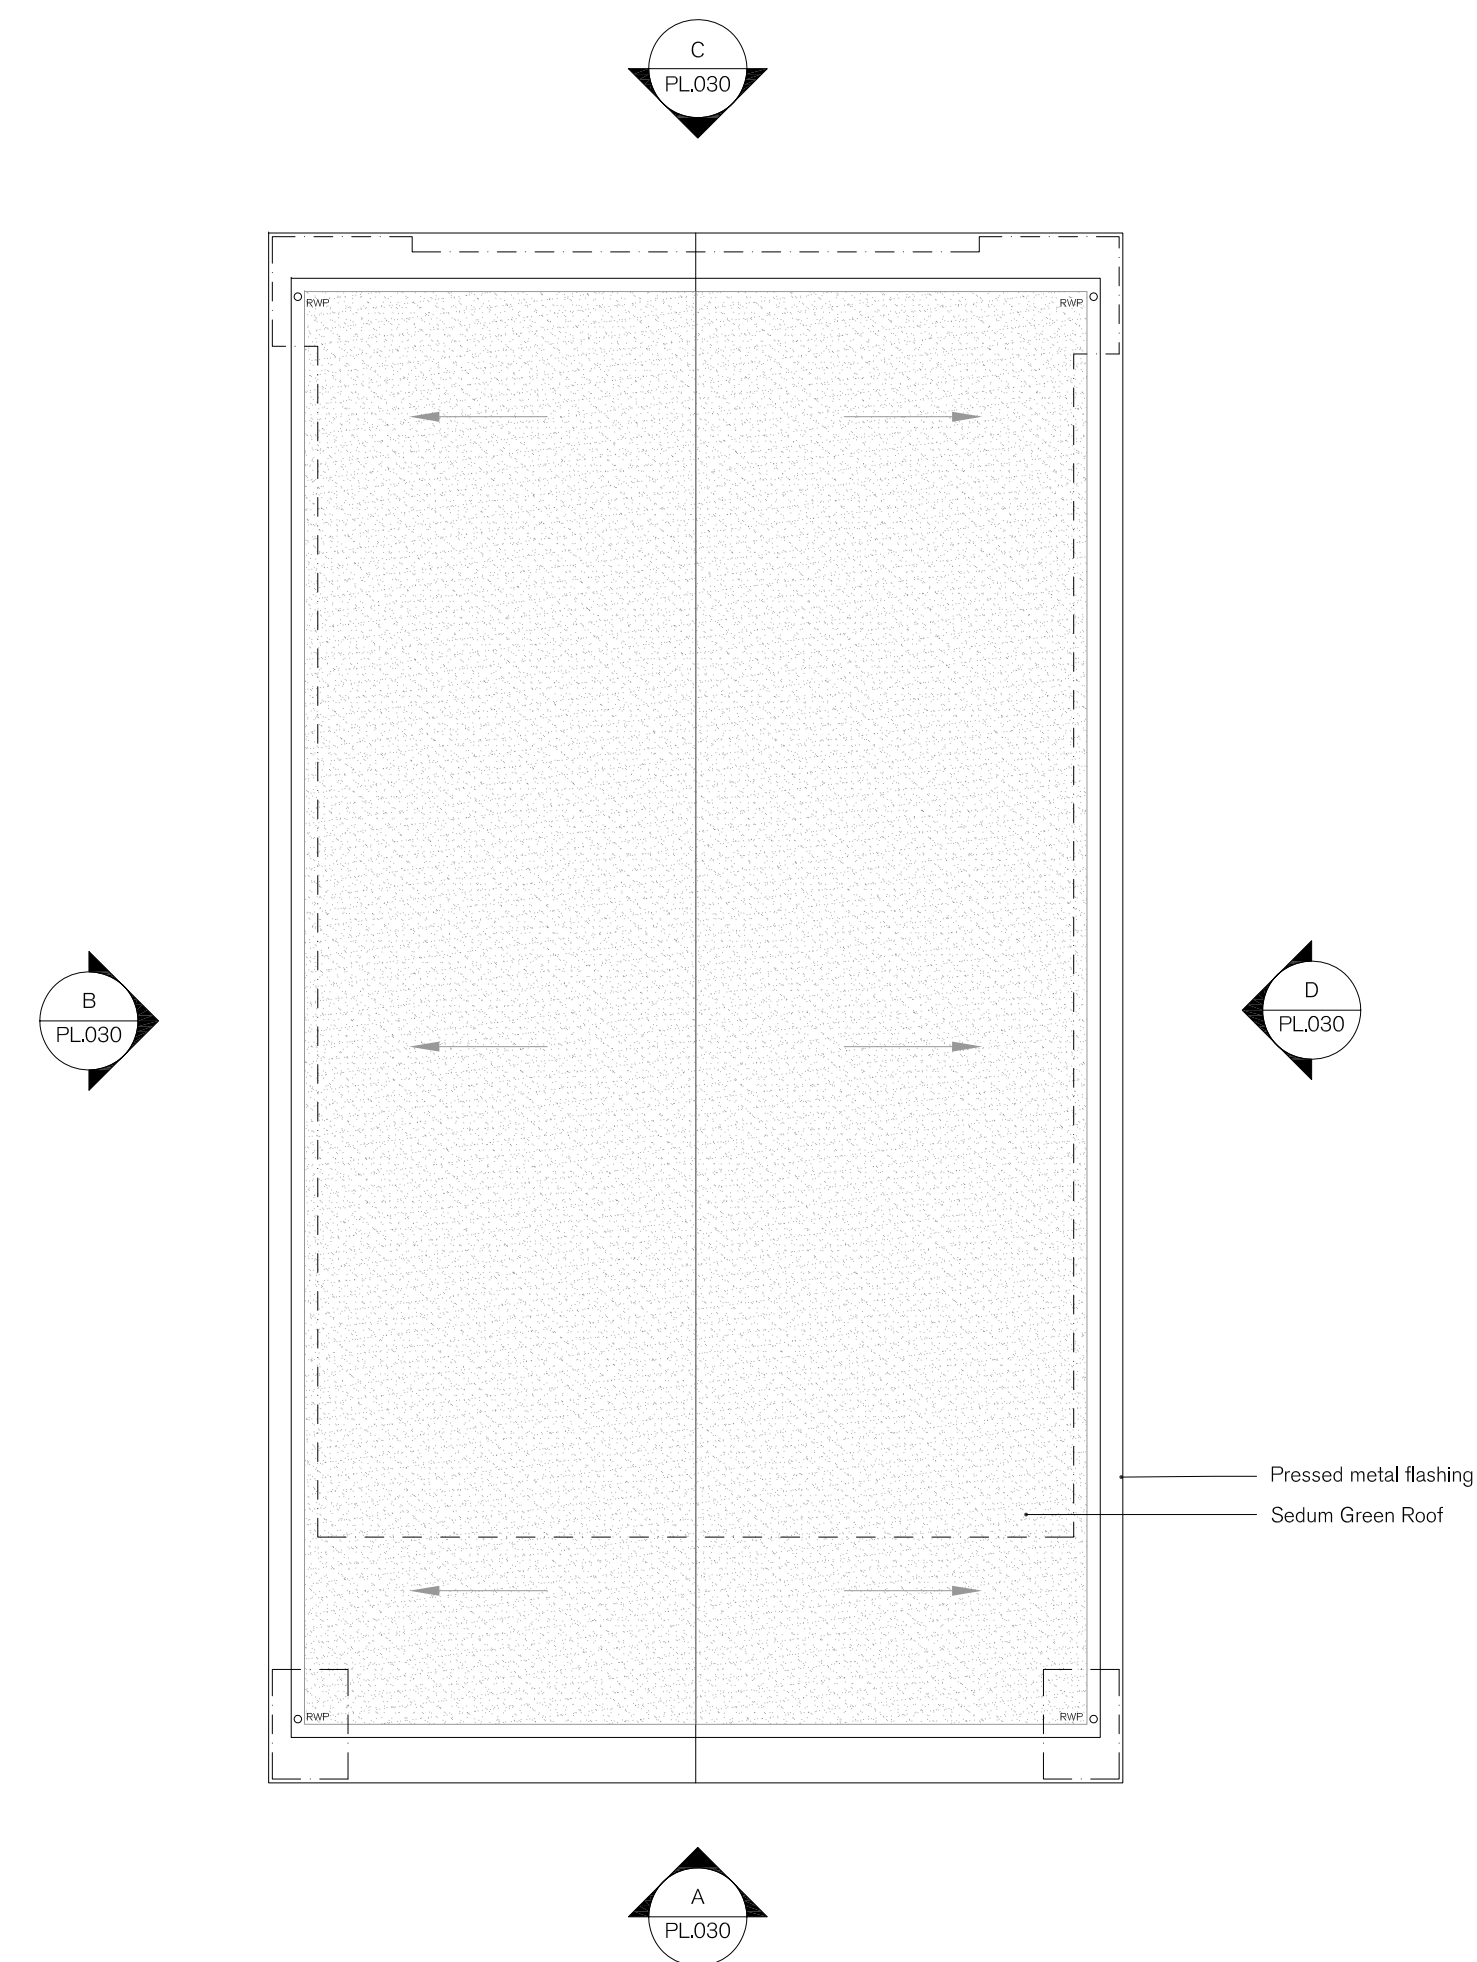


Amenity Café - Roof Plan  
1:100

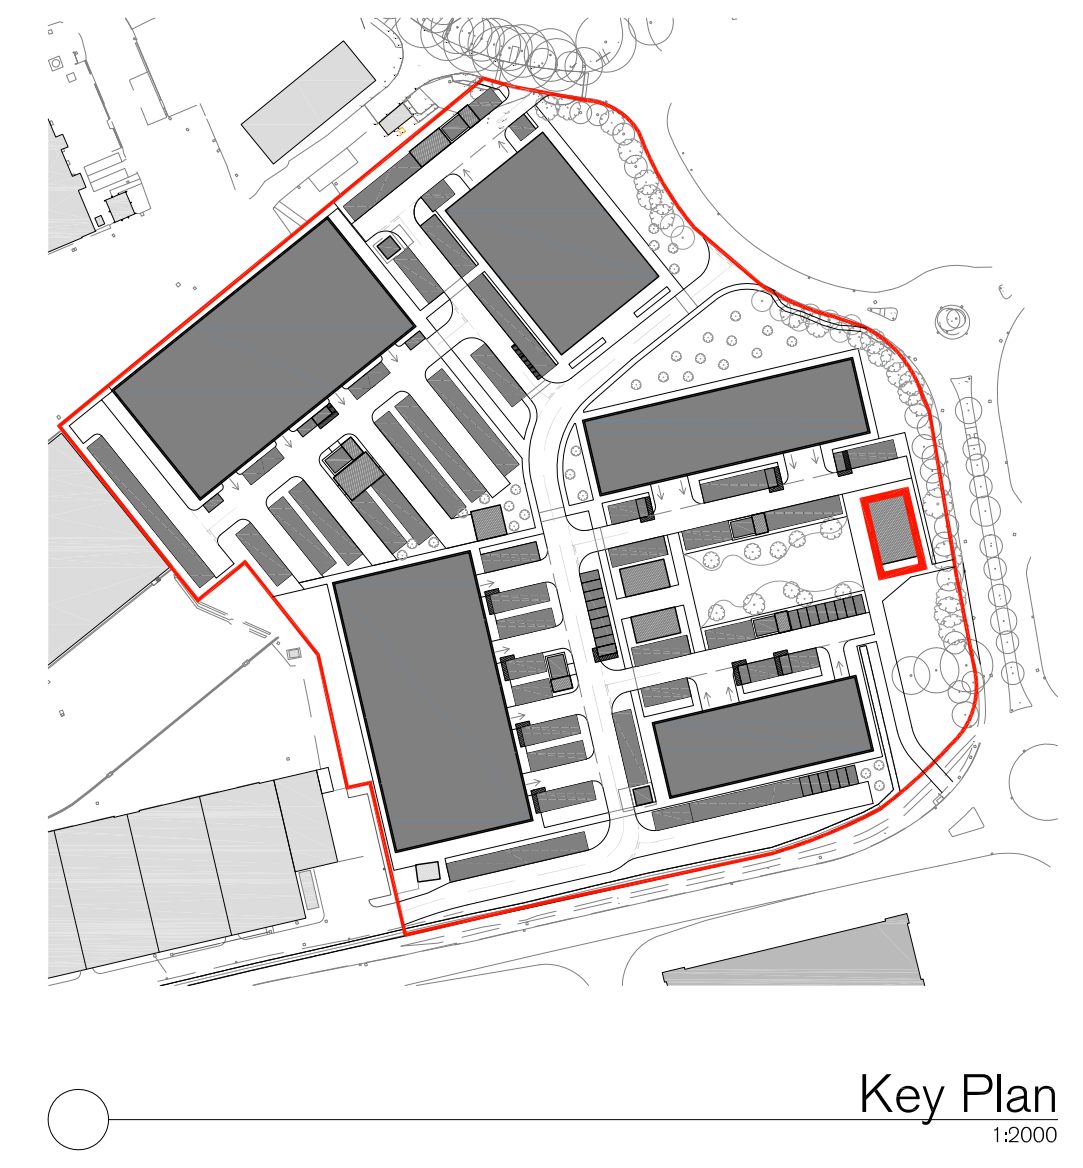


Key Plan  
1:2000

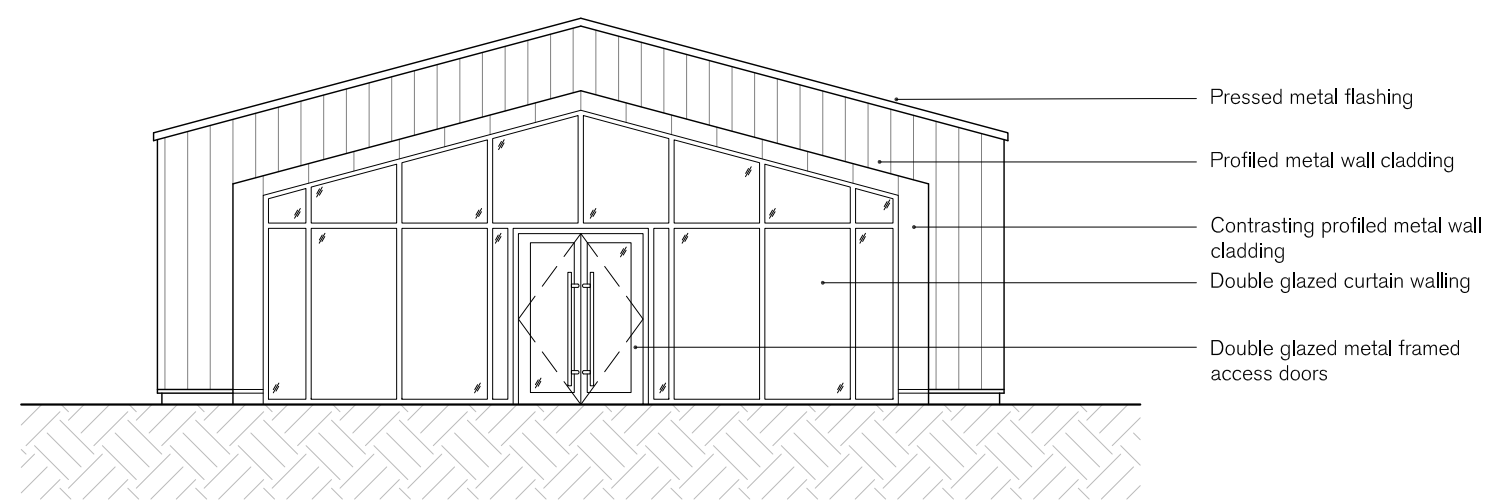


Amenity Hub - Elevation A  
1:100

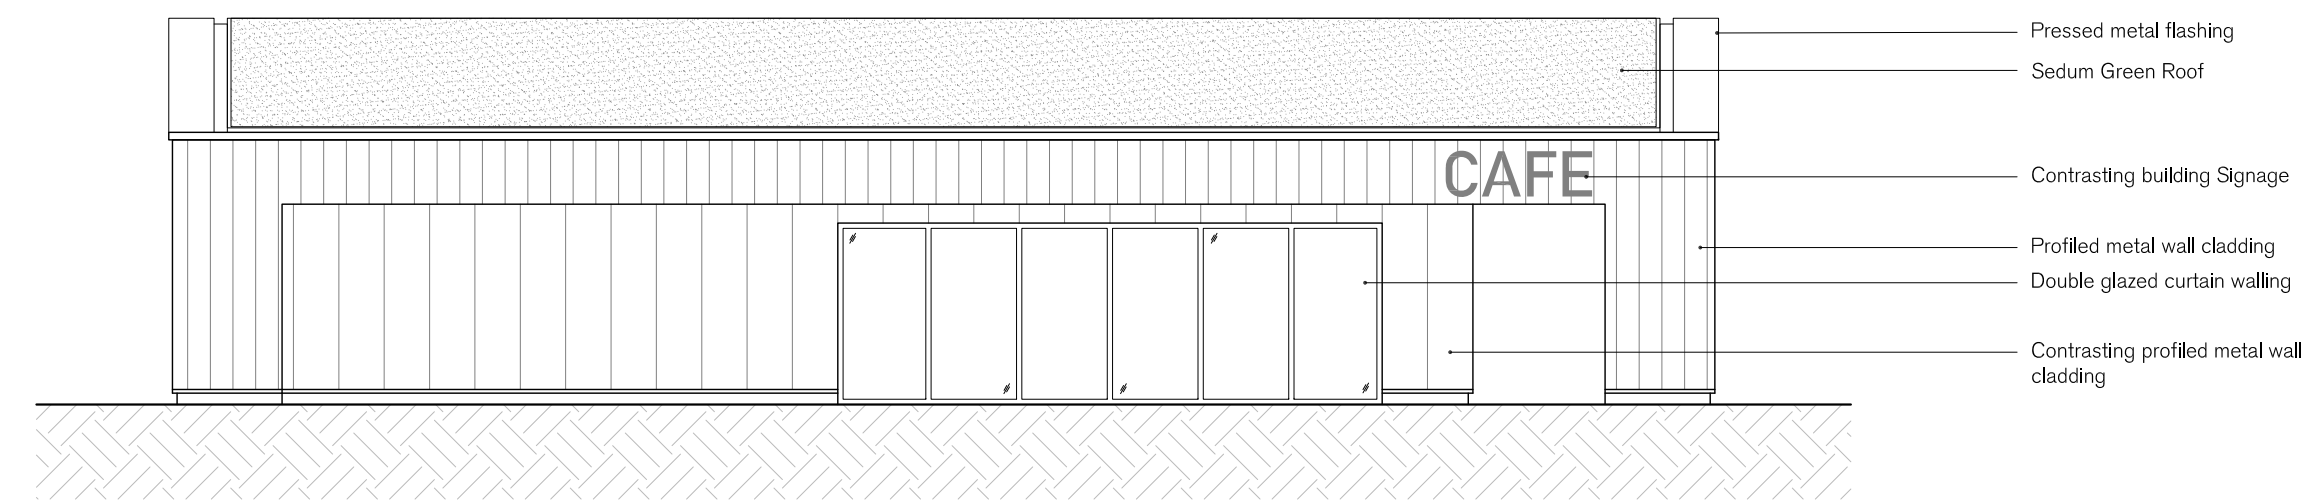


Amenity Hub - Elevation B  
1:100

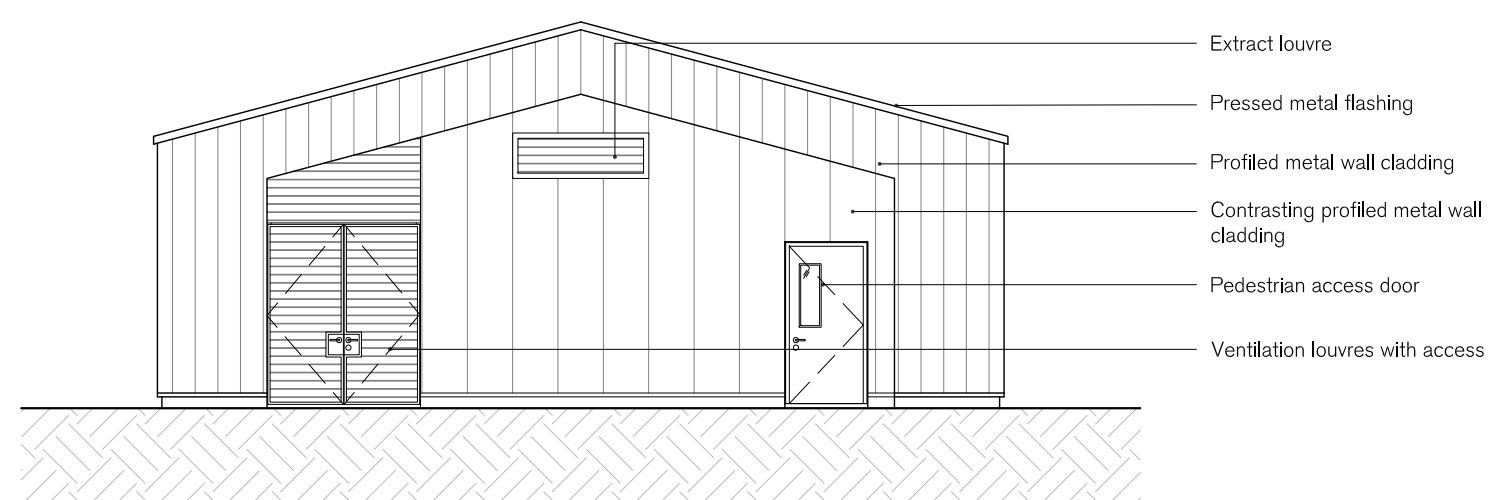

Amenity Hub - Elevation C  
1:100

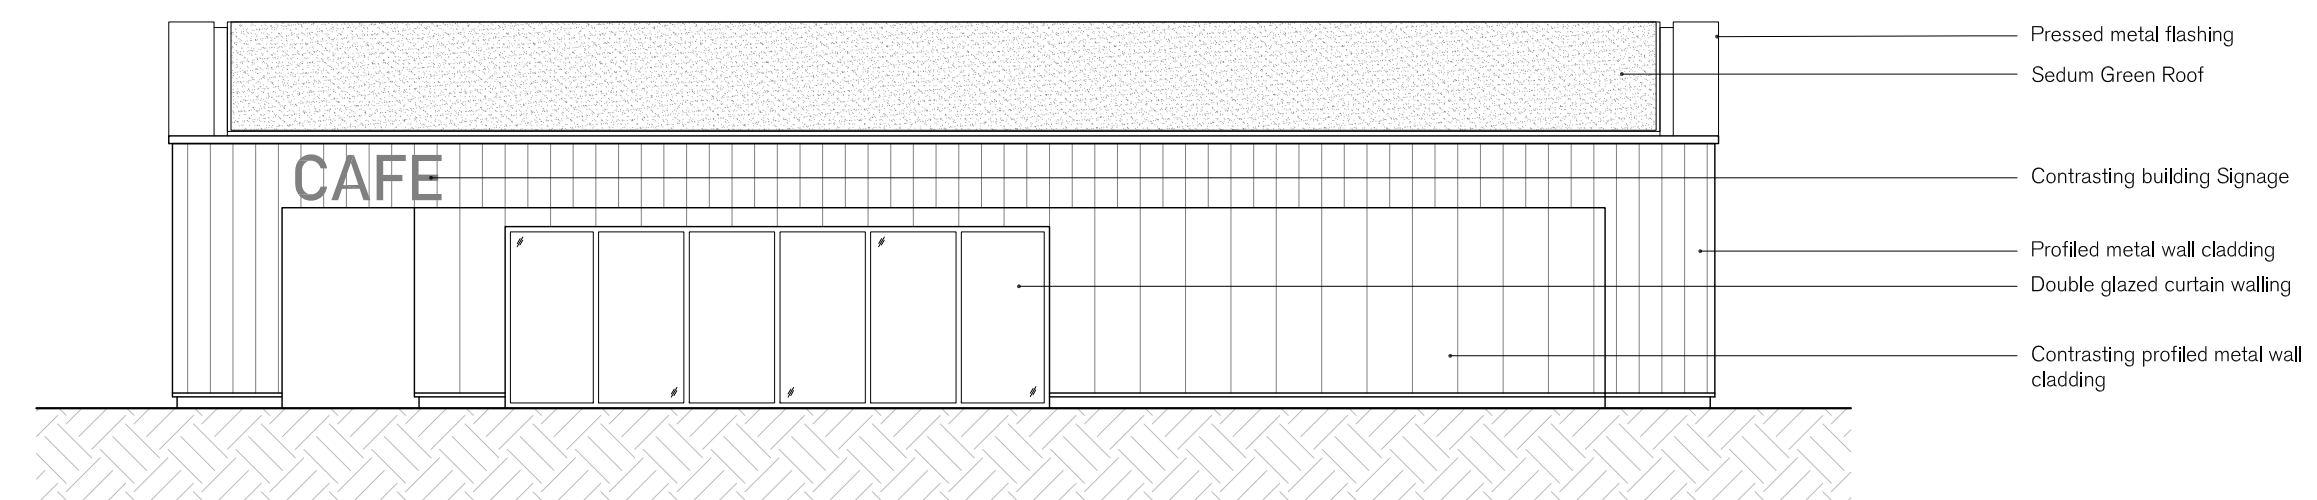

Amenity Hub - Elevation D  
1:100

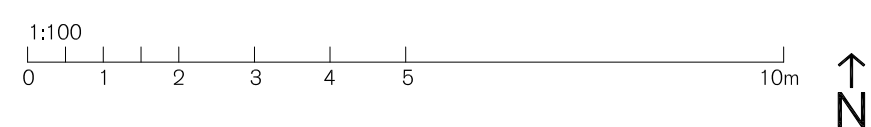

SPRATLEY & PARTNERS  
7 CENTENARY BUSINESS PARK, STATION ROAD, HENLEY-ON-THAMES, OXFORDSHIRE RG9 1DS. 01491 411277  
ISSUED ONLY FOR THE PURPOSE INDICATED. THIS DRAWING TO BE READ IN CONJUNCTION WITH ALL CONSULTANTS INFORMATION. ALL DIMENSIONS TO BE CHECKED ON SITE. DO NOT SCALE. THIS DRAWING IS COPYRIGHT.

REV.	ISSUED	DESCRIPTION	DRAWN	CHECKED
-	-	-	-	-
-	-	-	-	-
-	-	-	-	-

PROJECT	DESCRIPTION	DATE	SCALE AT A1	JOB NO
London Oxford Airport, The Blvd., Kidlington, Oxon, OX5 1GB	Amenity Building Plans & Elevations	Oct 2022	1:100	21.926
CLIENT		DRAWN	CHECKED	REV
Oxford Aviation Services LTD		FW	GT	

STATUS	DRAWING NO
PLANNING	PL030

S  
& P