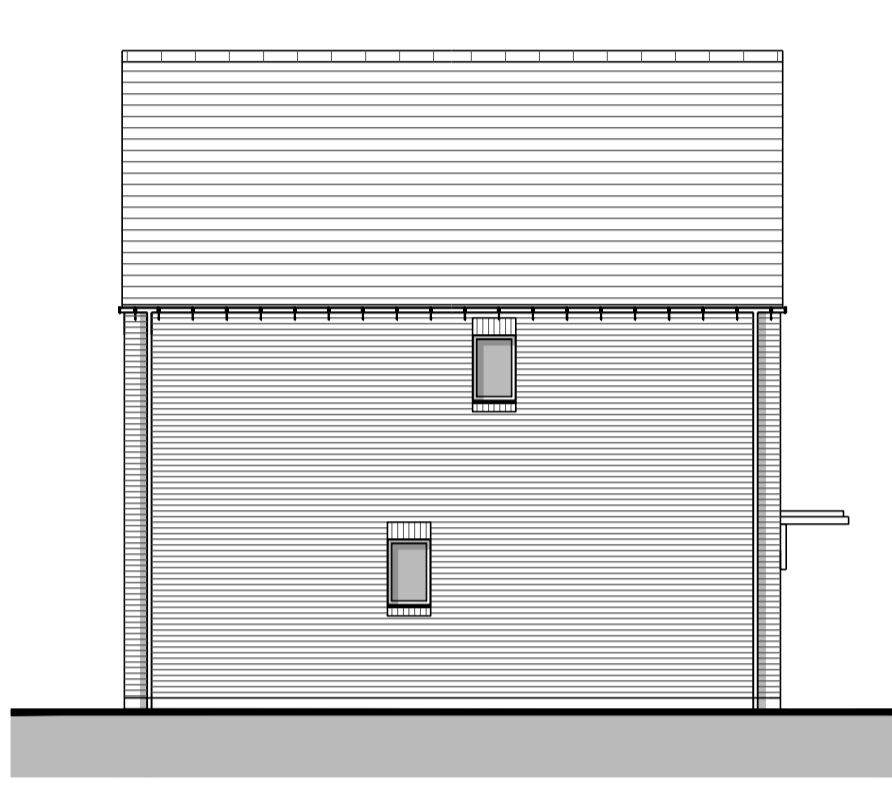


Rev	Date	Description	By
1	15/02/2023	Issue for Planning	GJ
2	15/02/2023	Issue for Planning	GJ



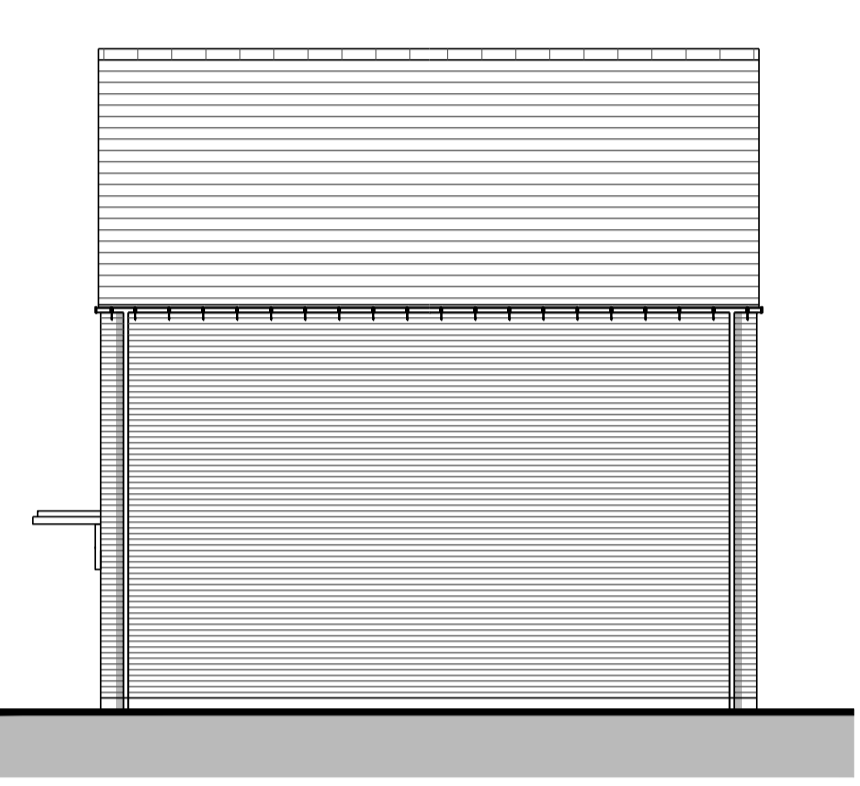
Front Elevation

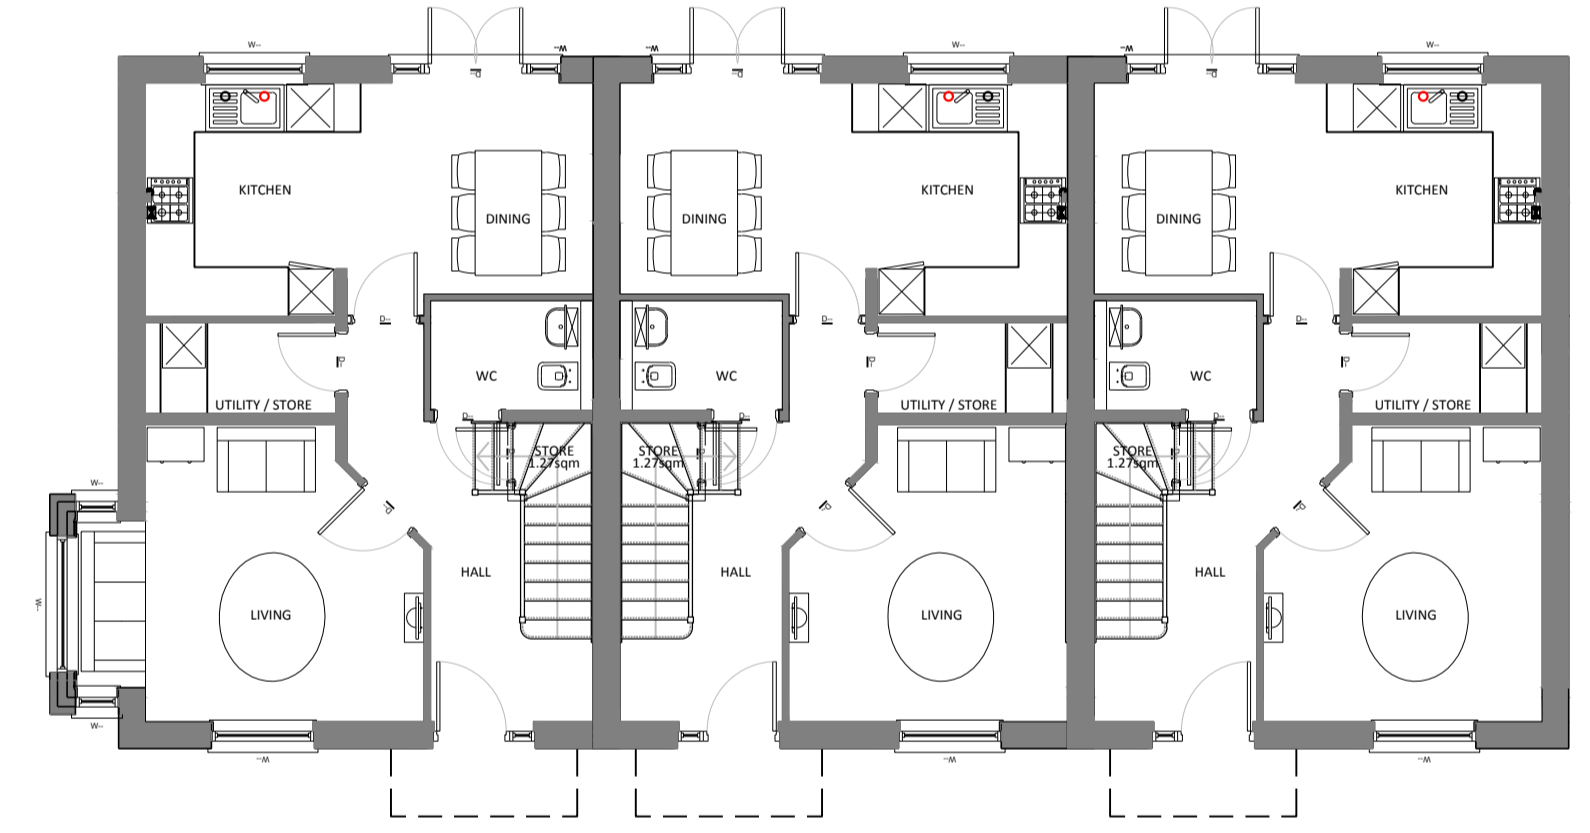
Side Elevation



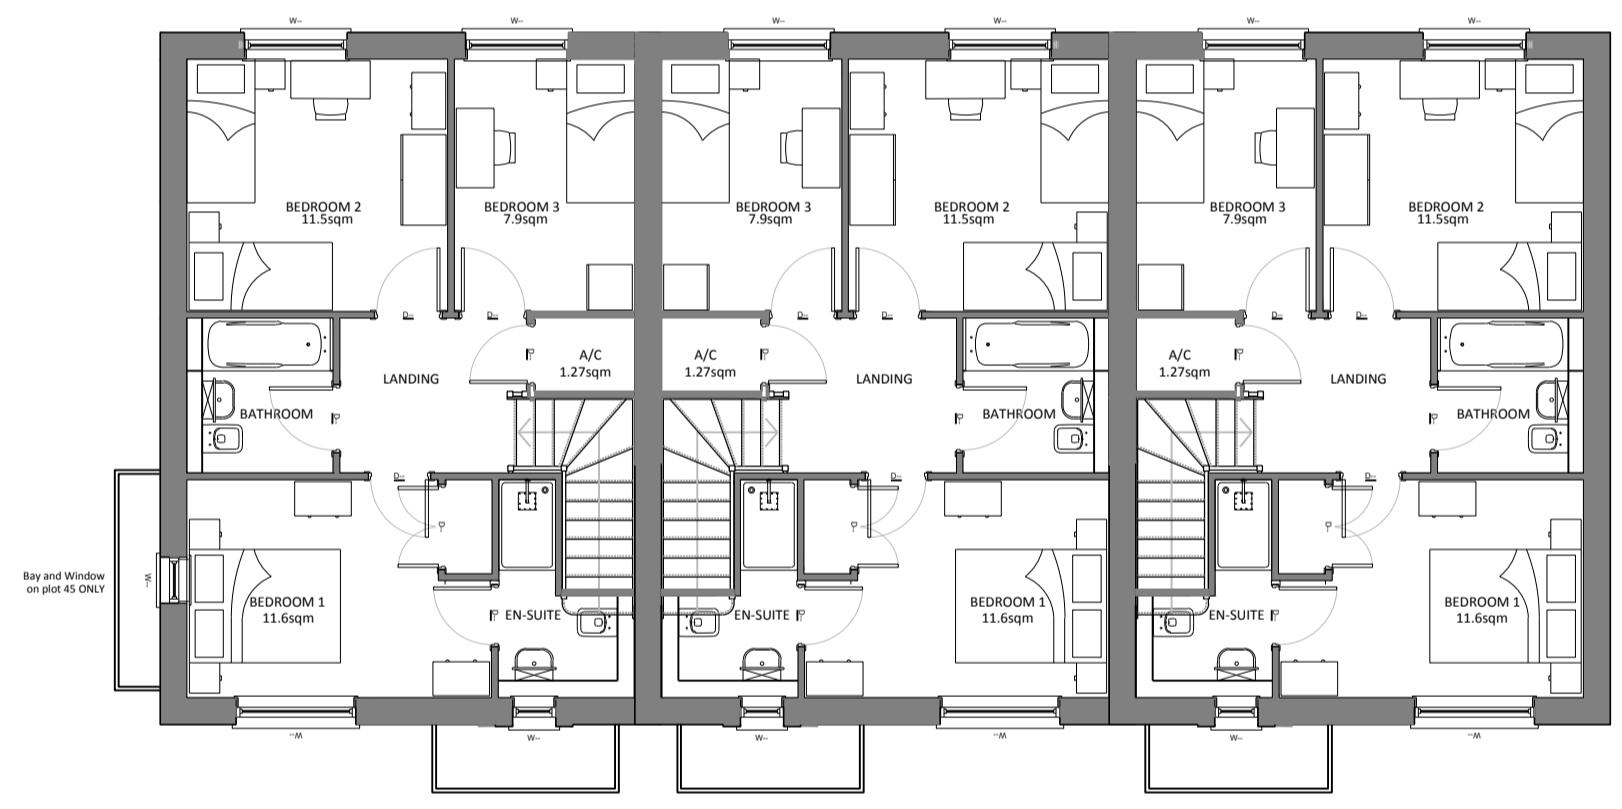

Rear Elevation

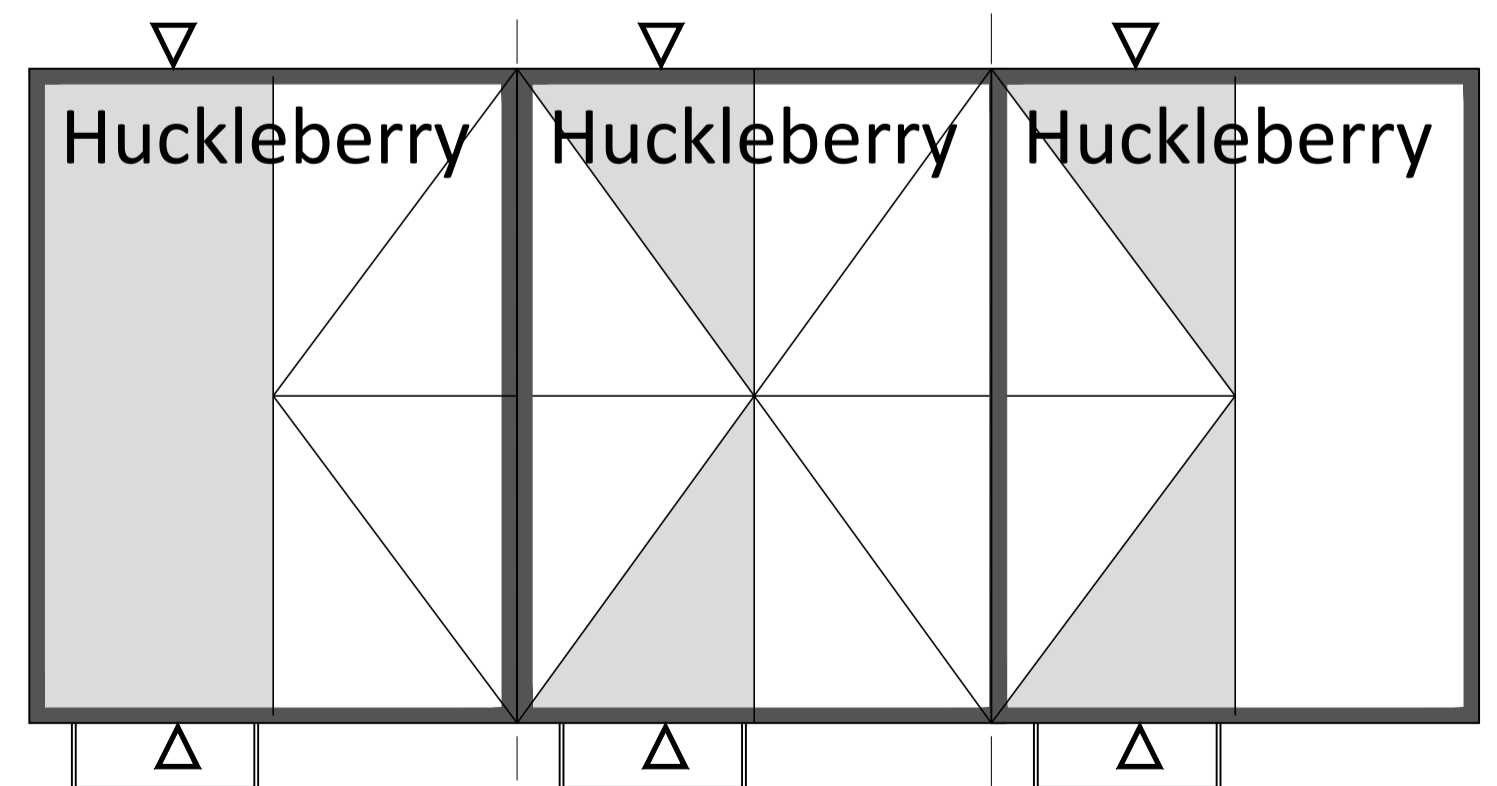
Side Elevation

Ground Floor Plan

First Floor Plan

Roof Layout


Plots: A5 - 35, 36, 37
 Op - N/A
 Area: 100sqm/1076sqft x 3



Project:
 Balmoral Avenue
 Banbury Phase 2

Client:
 Orbit Homes (2020) Ltd

Drawing:
 Huckleberry Housetype
 Plans & Elevations
 (Feature Variant)

Drawing No / Revision:
 22024-PL-220C-Huckleberry-Block of Three
 Drawn By: GJ
 Checked By: -
 First Issue: February 2023

