



- IF THIS DRAWING HAS BEEN RECEIVED ELECTRONICALLY IT IS THE RECIPIENT'S RESPONSIBILITY TO PRINT THE DOCUMENT TO THE CORRECT SCALE.
- ALL DIMENSIONS ARE IN MILLIMETRES UNLESS STATED OTHERWISE. IT IS RECOMMENDED THAT INFORMATION IS NOT SCALED OFF THIS DRAWING.
- THIS DRAWING SHOULD BE READ IN CONJUNCTION WITH ALL OTHER RELEVANT DRAWINGS AND SPECIFICATIONS.

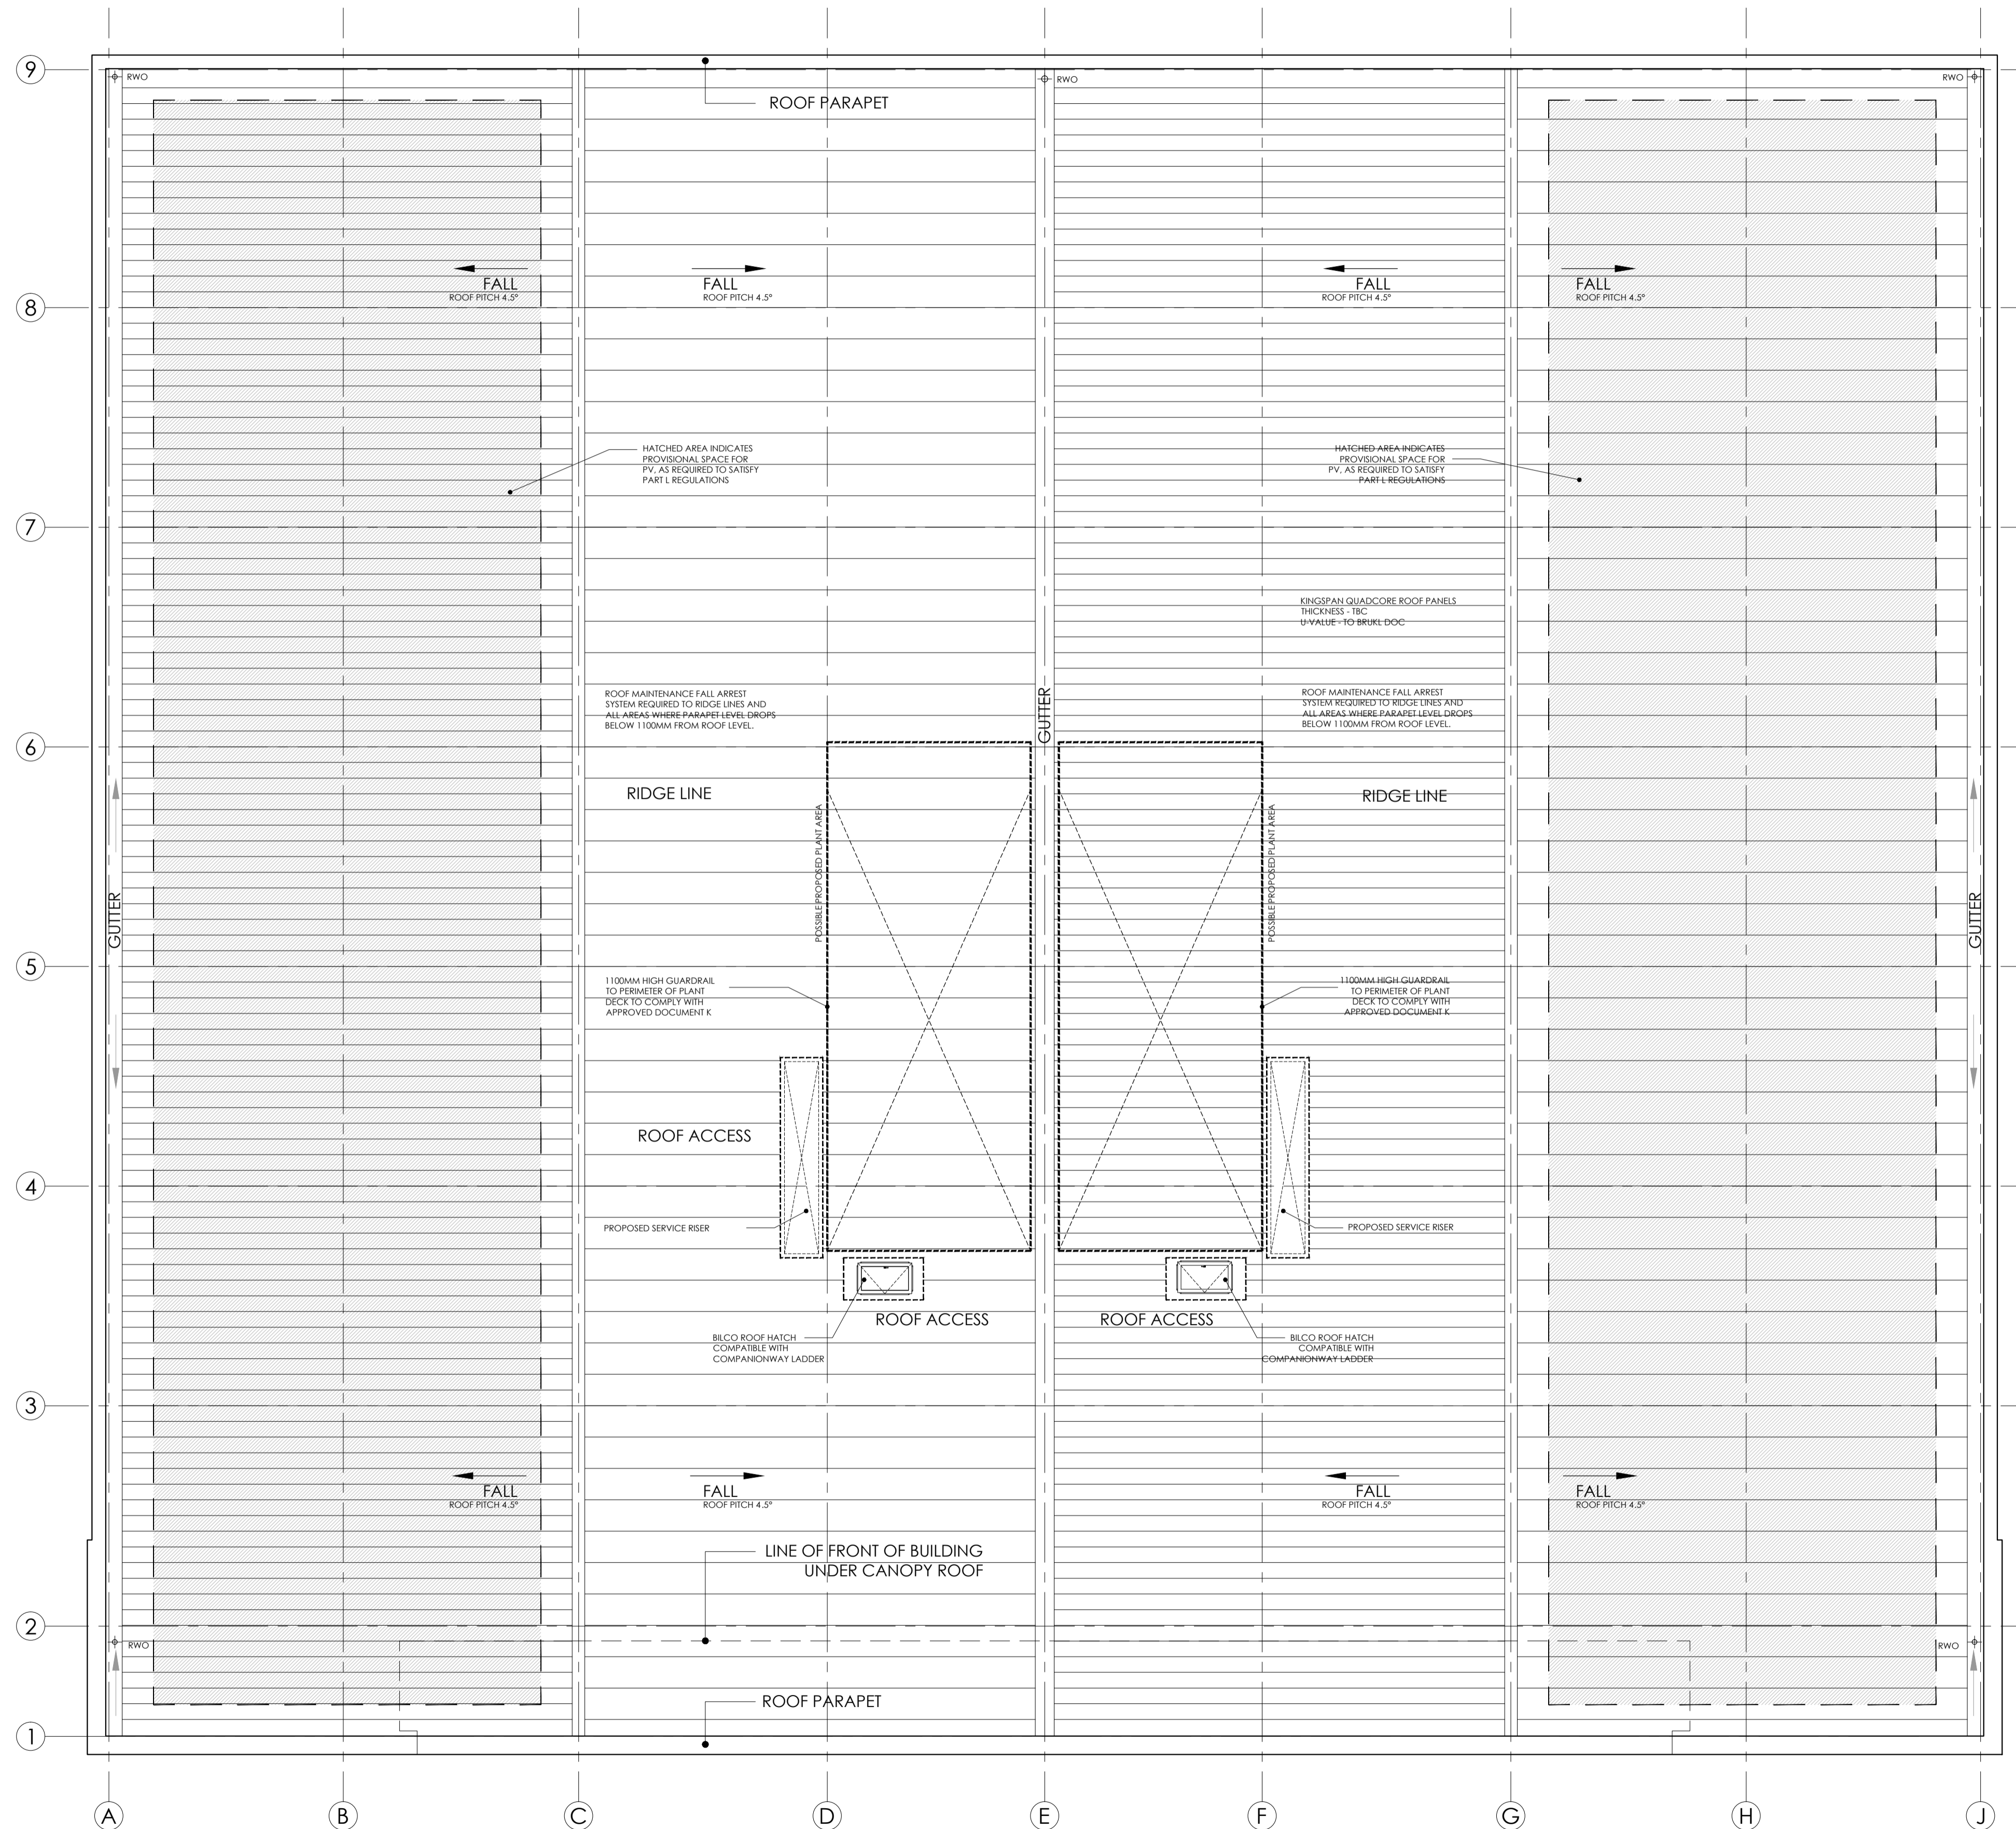

ROOF PLAN  
SCALE 1:125

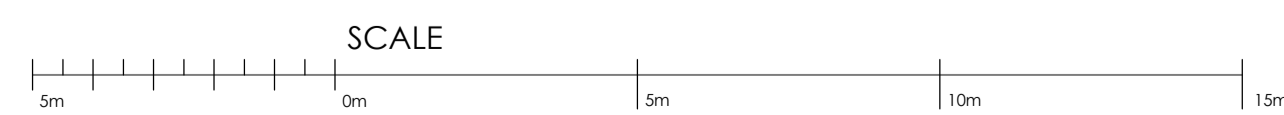

PLANNING ISSUE			
PL4	PLANNING ISSUE 4	LT	30.01.23 MD
PL3	PLANNING ISSUE 3	LT	27.01.23 MD
PL2	PLANNING ISSUE 2	LT	10.11.22 MD
PL1	PLANNING ISSUE 1	LT	30.09.22 MD
REV.	AMENDMENT	DRAWN	DATE AUTH'D
client: HILL STREET HOLDINGS			
project: OXFORD TECHNOLOGY PARK			
site: LANGFORD LANE KIDLINGTON, OXFORDSHIRE			
content: BUILDING 8A & 8B PROPOSED ROOF PLAN			
date: SEPT 2022			
scale: 1 : 125 @ A1			
ALL DIMENSIONS TO BE CHECKED ON SITE			

**GARRETT MCKEE**  
ARCHITECTS  
RILEY HOUSE  
RILEY ROAD  
MARLOW  
BUCKINGHAMSHIRE  
T: 01628 907000  
www.garrettmckee.co.uk