



- IF THIS DRAWING HAS BEEN RECEIVED ELECTRONICALLY IT IS THE RECIPIENT'S RESPONSIBILITY TO PRINT THE DOCUMENT TO THE CORRECT SCALE.
- ALL DIMENSIONS ARE IN MILLIMETRES UNLESS STATED OTHERWISE. IT IS RECOMMENDED THAT INFORMATION IS NOT SCALED OFF THIS DRAWING.
- THIS DRAWING SHOULD BE READ IN CONJUNCTION WITH ALL OTHER RELEVANT DRAWINGS AND SPECIFICATIONS.

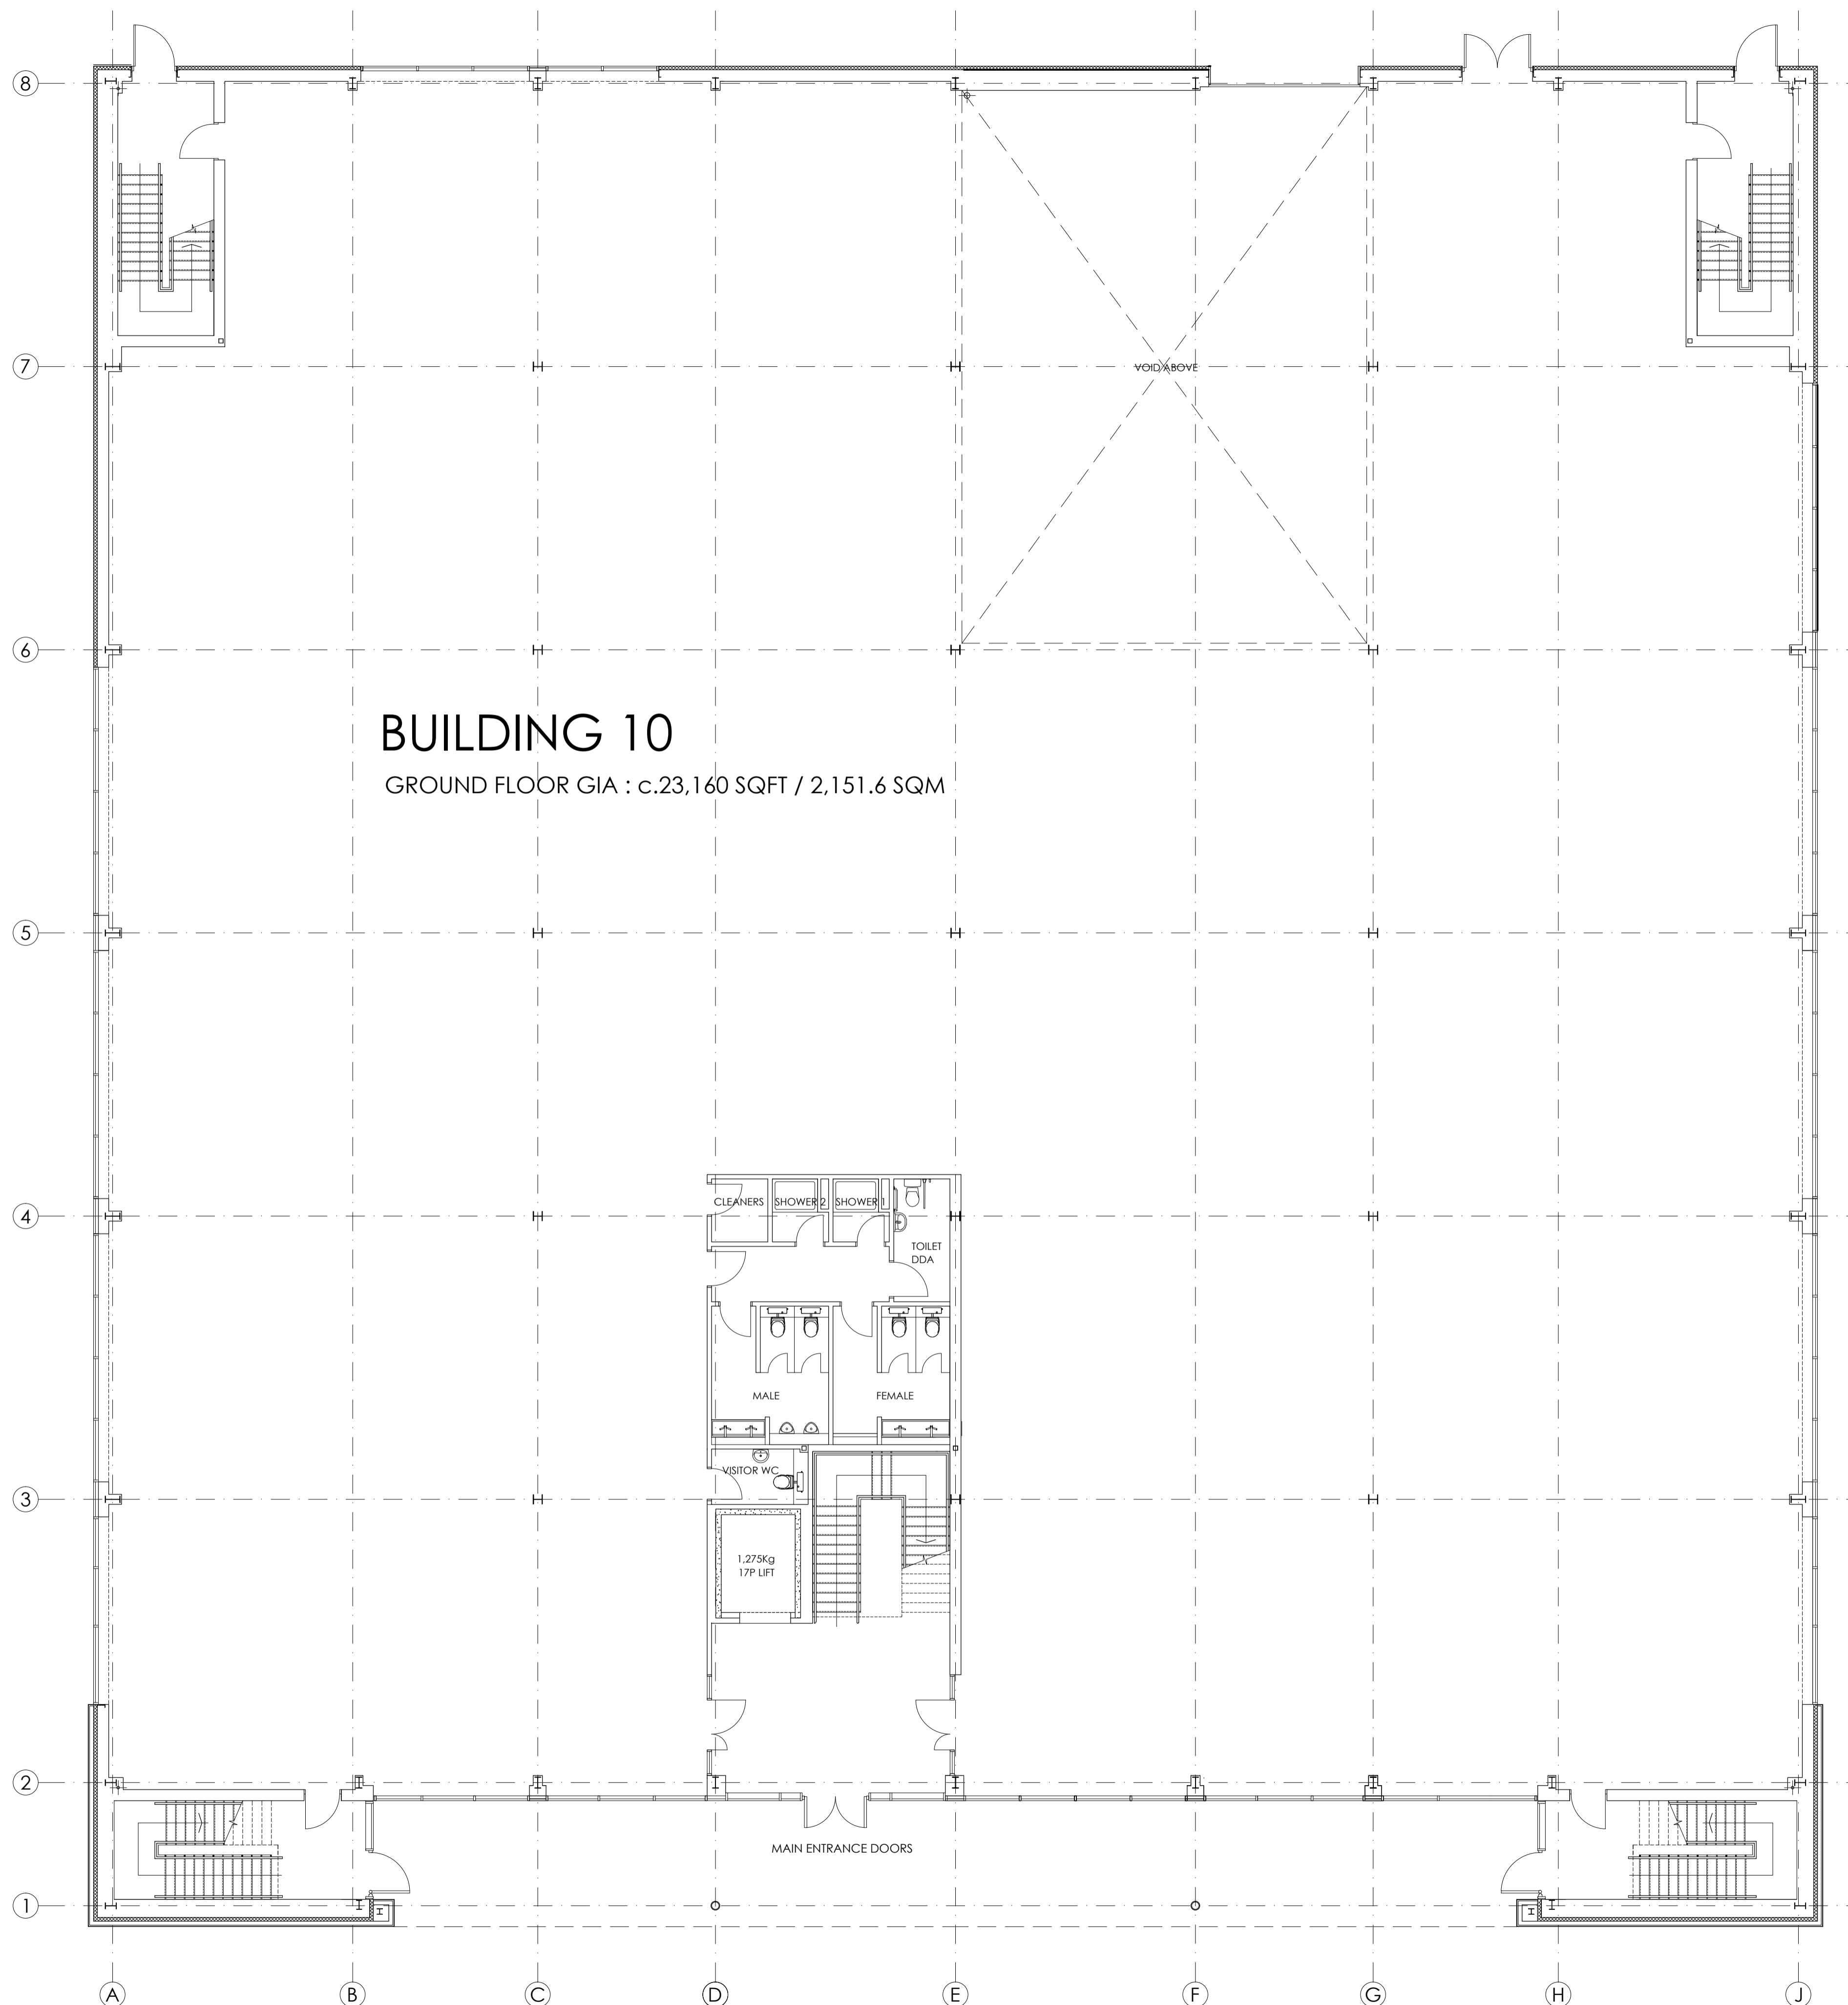

GROUND FLOOR PLAN
SCALE 1:100

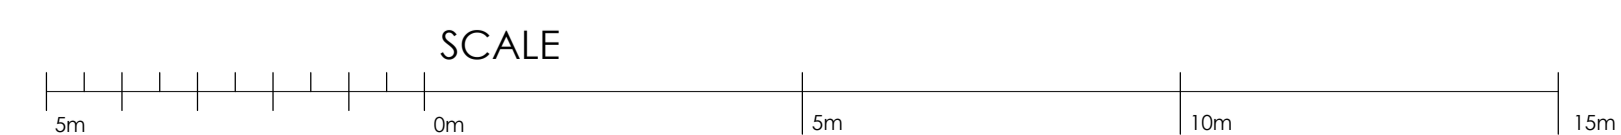

PLANNING ISSUE				
PL3	PLANNING ISSUE 3	LT	31.01.23	MD
PL2	PLANNING ISSUE 2	LT	27.01.23	MD
PL1	PLANNING ISSUE 1	LT	26.10.22	MD
REV.	AMENDMENT	DRAWN	DATE	AUTH'D
client: HILL STREET HOLDINGS				
project: OXFORD TECHNOLOGY PARK				
site: LANGFORD LANE KIDLINGTON, OXFORDSHIRE				
content: BUILDING 10 PROPOSED GROUND FLOOR PLAN				
date: OCT 2022				
scale: 1 : 100 @ A1				
ALL DIMENSIONS TO BE CHECKED ON SITE				