


1. IF THIS DRAWING HAS BEEN RECEIVED ELECTRONICALLY IT IS THE RECIPIENT'S RESPONSIBILITY TO PRINT THE DOCUMENT TO THE CORRECT SCALE.
2. ALL DIMENSIONS ARE IN MILLIMETRES UNLESS STATED OTHERWISE. IT IS RECOMMENDED THAT INFORMATION IS NOT SCALED OFF THIS DRAWING.
3. THIS DRAWING SHOULD BE READ IN CONJUNCTION WITH ALL OTHER RELEVANT DRAWINGS AND SPECIFICATIONS.

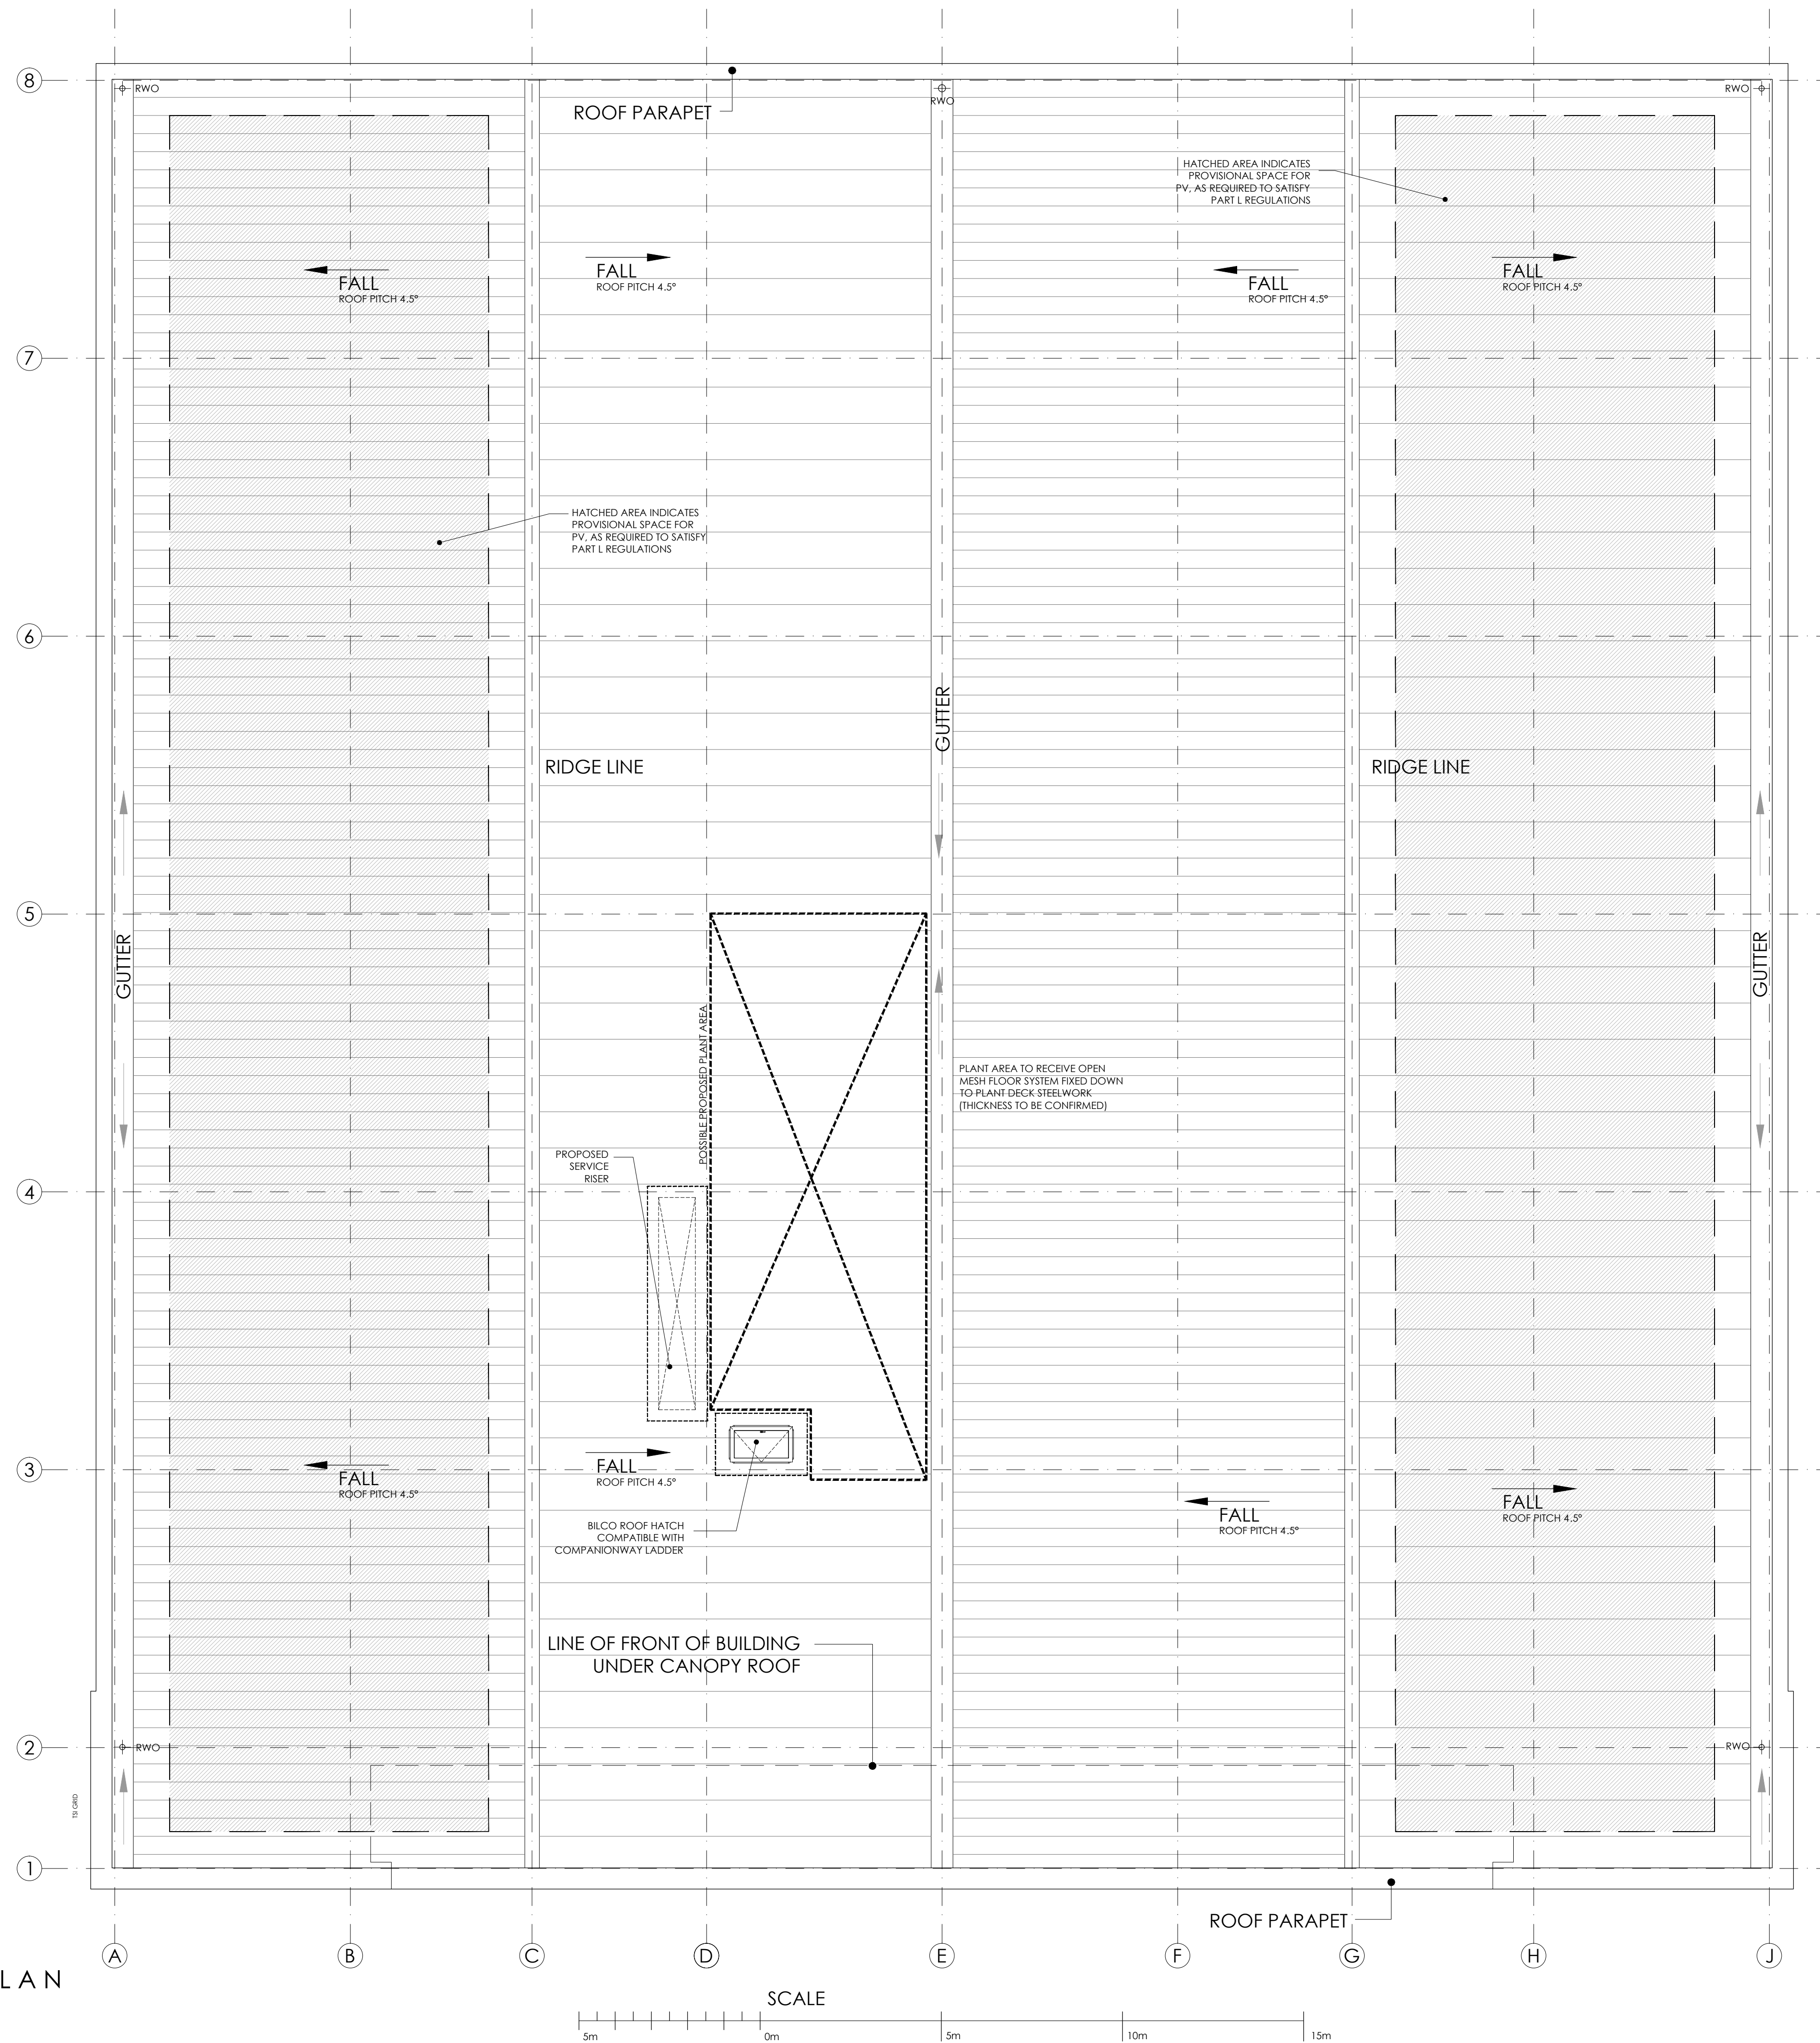

ROOF PLAN  
SCALE 1:100

PLANNING ISSUE

PL2	PLANNING ISSUE 2	LT	31.01.23	MD
PL1	PLANNING ISSUE 1	LT	27.01.23	MD
REV.	AMENDMENT	DRAWN	DATE	AUTH'D

client: HILL STREET HOLDINGS  
project: OXFORD TECHNOLOGY PARK

site: LANGFORD LANE  
KIDLINGTON, OXFORDSHIRE

content: BUILDING 10  
PROPOSED ROOF PLAN

date: DEC 2022  
scale: 1:100 @ A1

ALL DIMENSIONS TO BE CHECKED ON SITE

**GARRETT | MCKEE**  
ARCHITECTS  
RILEY HOUSE  
RILEY ROAD  
MARLOW  
BUCKINGHAMSHIRE  
T: 01628 907000  
www.garrettmckee.co.uk

drw.no: 2787 - 12  
revision: PL2