


1. IF THIS DRAWING HAS BEEN RECEIVED ELECTRONICALLY IT IS THE RECIPIENT'S RESPONSIBILITY TO PRINT THE DOCUMENT TO THE CORRECT SCALE.
2. ALL DIMENSIONS ARE IN MILLIMETRES UNLESS STATED OTHERWISE. IT IS RECOMMENDED THAT INFORMATION IS NOT SCALED OFF THIS DRAWING.
3. THIS DRAWING SHOULD BE READ IN CONJUNCTION WITH ALL OTHER RELEVANT DRAWINGS AND SPECIFICATIONS.

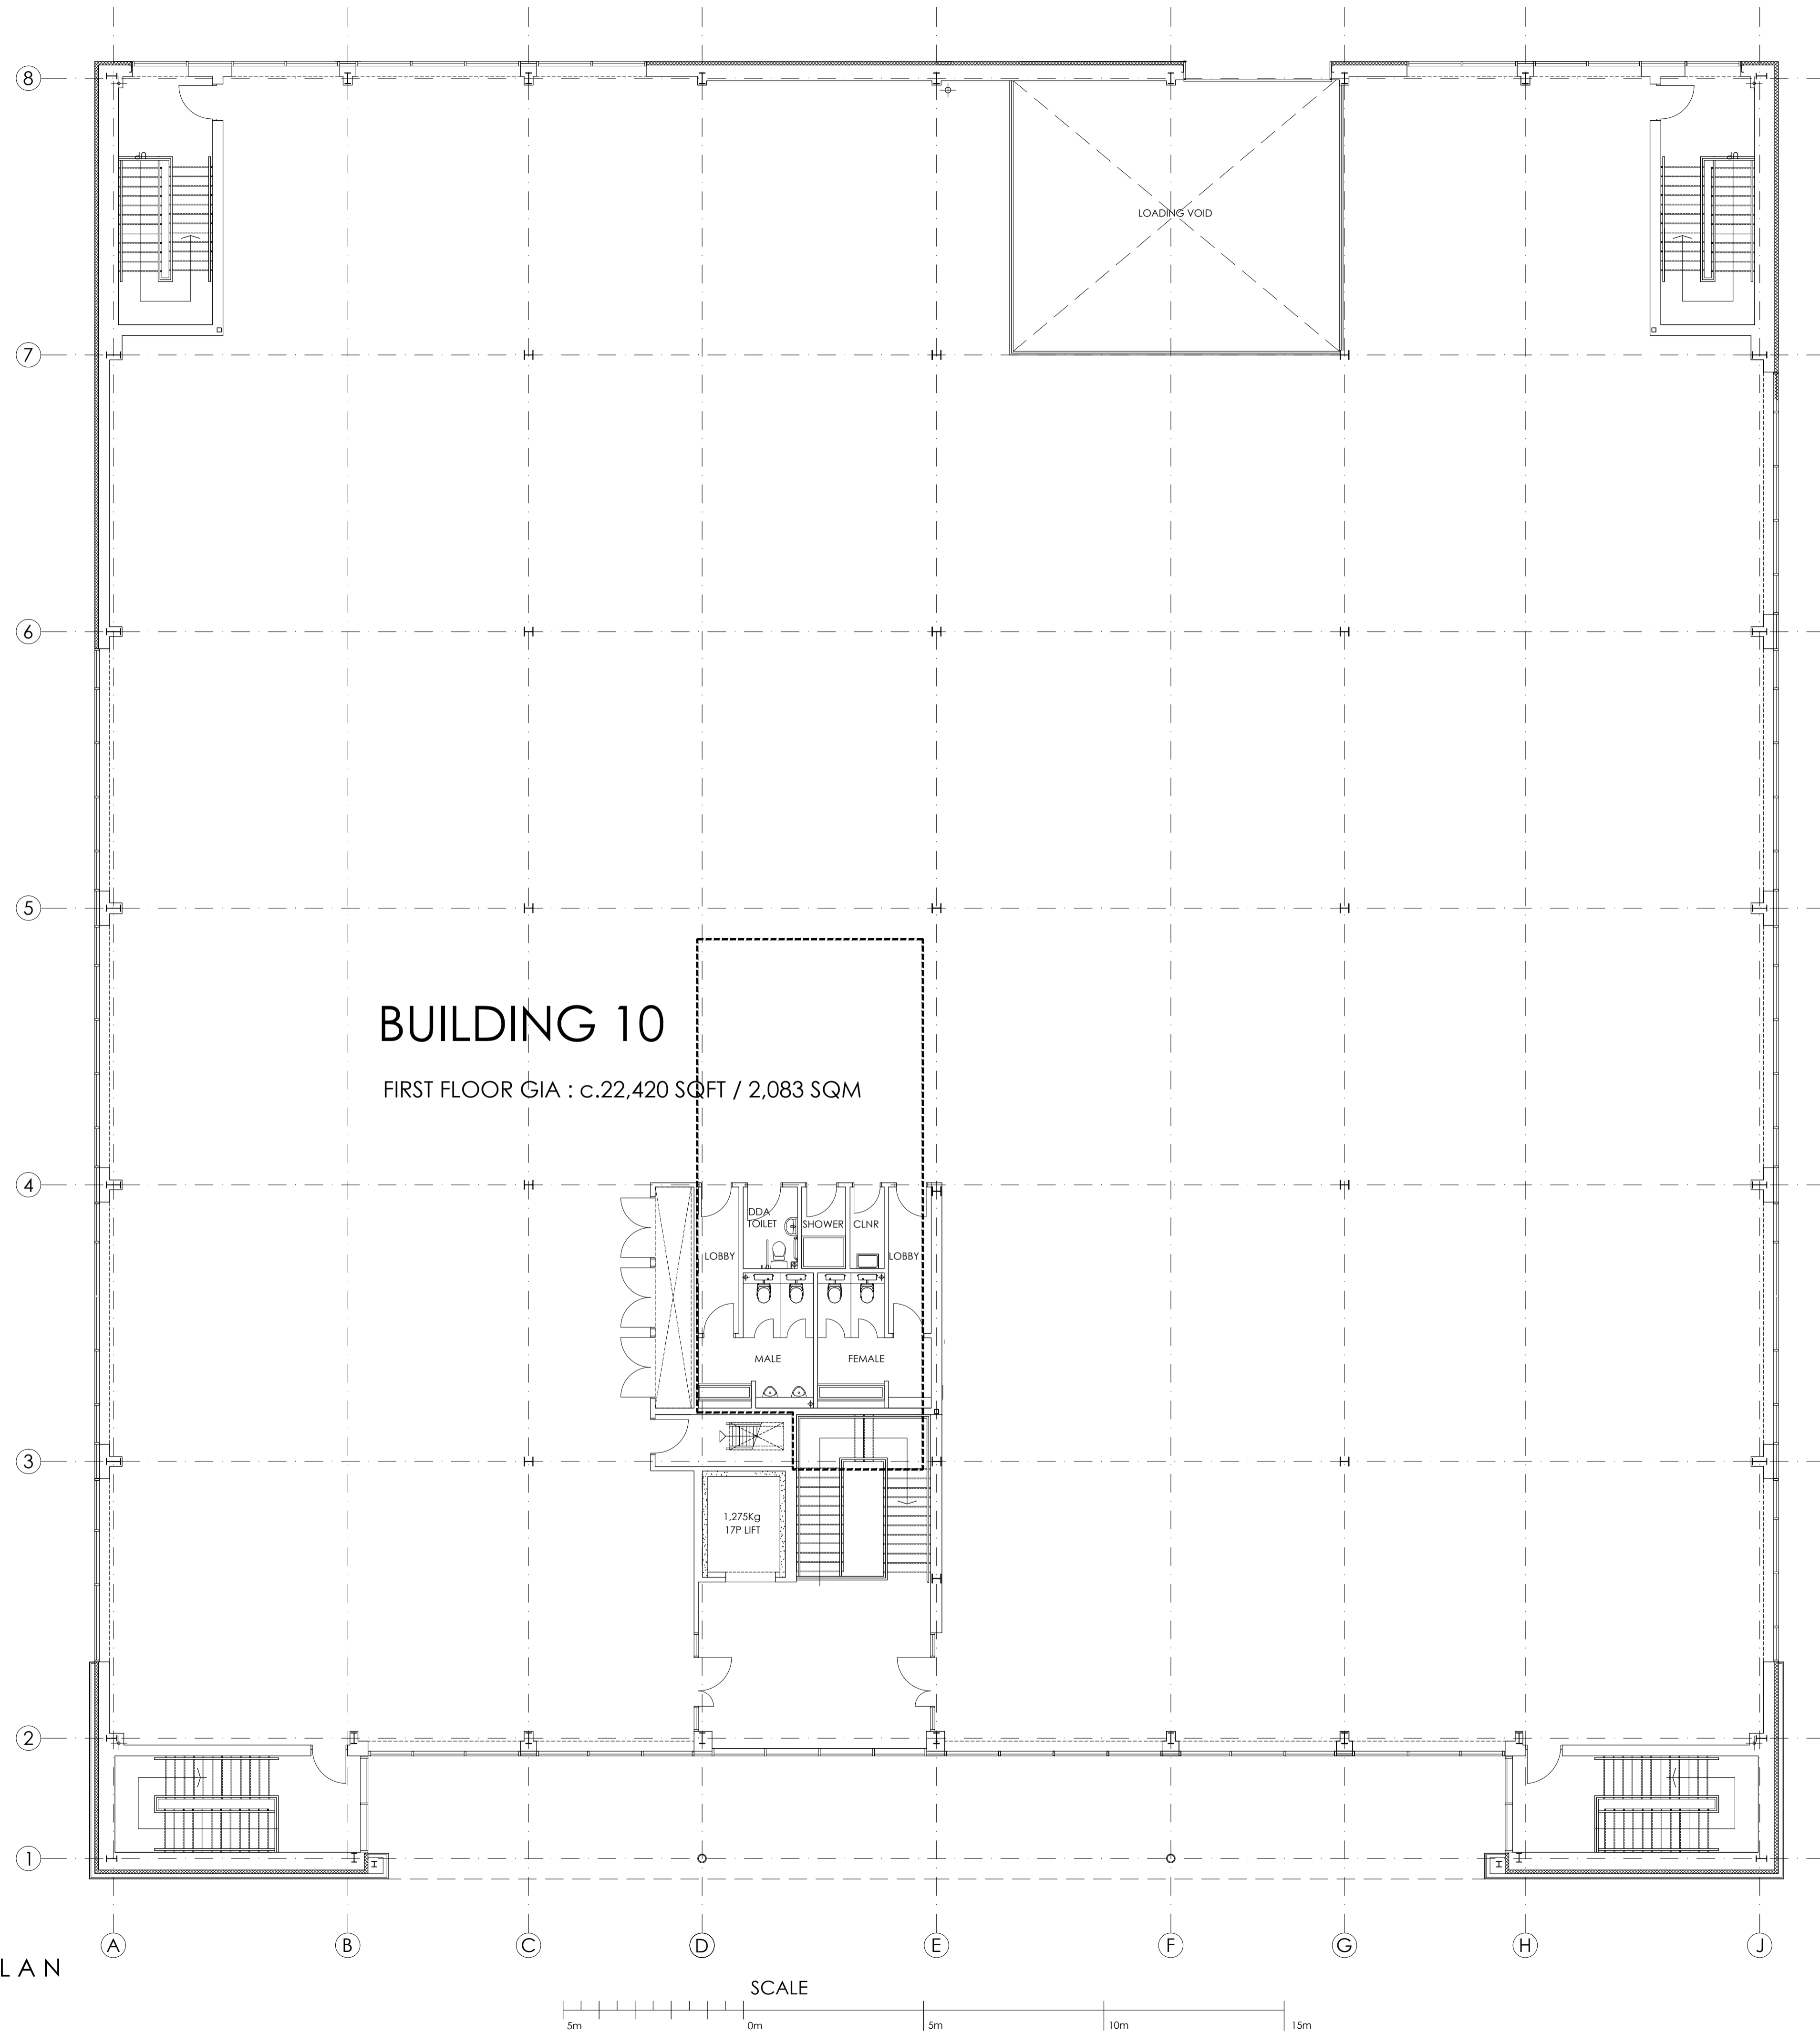

# BUILDING 10

FIRST FLOOR GIA : c.22,420 SQFT / 2,083 SQM

FIRST FLOOR PLAN  
SCALE 1:100

SCALE



## PLANNING ISSUE

PL5	PLANNING ISSUE 5	LT	23.03.23	MD
PL4	PLANNING ISSUE 4	LT	10.03.23	MD
PL3	PLANNING ISSUE 3	LT	31.01.23	MD
PL2	PLANNING ISSUE 2	LT	27.01.23	MD
PL1	PLANNING ISSUE 1	LT	25.10.22	MD

REV. AMENDMENT DRAWN DATE AUTHD

client: HILL STREET HOLDINGS

project: OXFORD TECHNOLOGY PARK

site: LANGFORD LANE  
KIDLINGTON, OXFORDSHIRE

content: BUILDING 10  
PROPOSED FIRST FLOOR PLAN

date: OCT 2022

scale: 1 : 100 @ A1

ALL DIMENSIONS TO BE CHECKED ON SITE

**GARRETT | MCKEE**  
ARCHITECTS

RILEY HOUSE  
RILEY ROAD  
MARLOW  
BUCKINGHAMSHIRE  
T 01493 907000  
www.garrettmckee.co.uk

dtg.no: revision:

2787 - 11

PL5