


1. IF THIS DRAWING HAS BEEN RECEIVED ELECTRONICALLY IT IS THE RECIPIENT'S RESPONSIBILITY TO PRINT THE DOCUMENT TO THE CORRECT SCALE.
2. ALL DIMENSIONS ARE IN MILLIMETRES UNLESS STATED OTHERWISE. IT IS RECOMMENDED THAT INFORMATION IS NOT SCALED OFF THIS DRAWING.
3. THIS DRAWING SHOULD BE READ IN CONJUNCTION WITH ALL OTHER RELEVANT DRAWINGS AND SPECIFICATIONS.

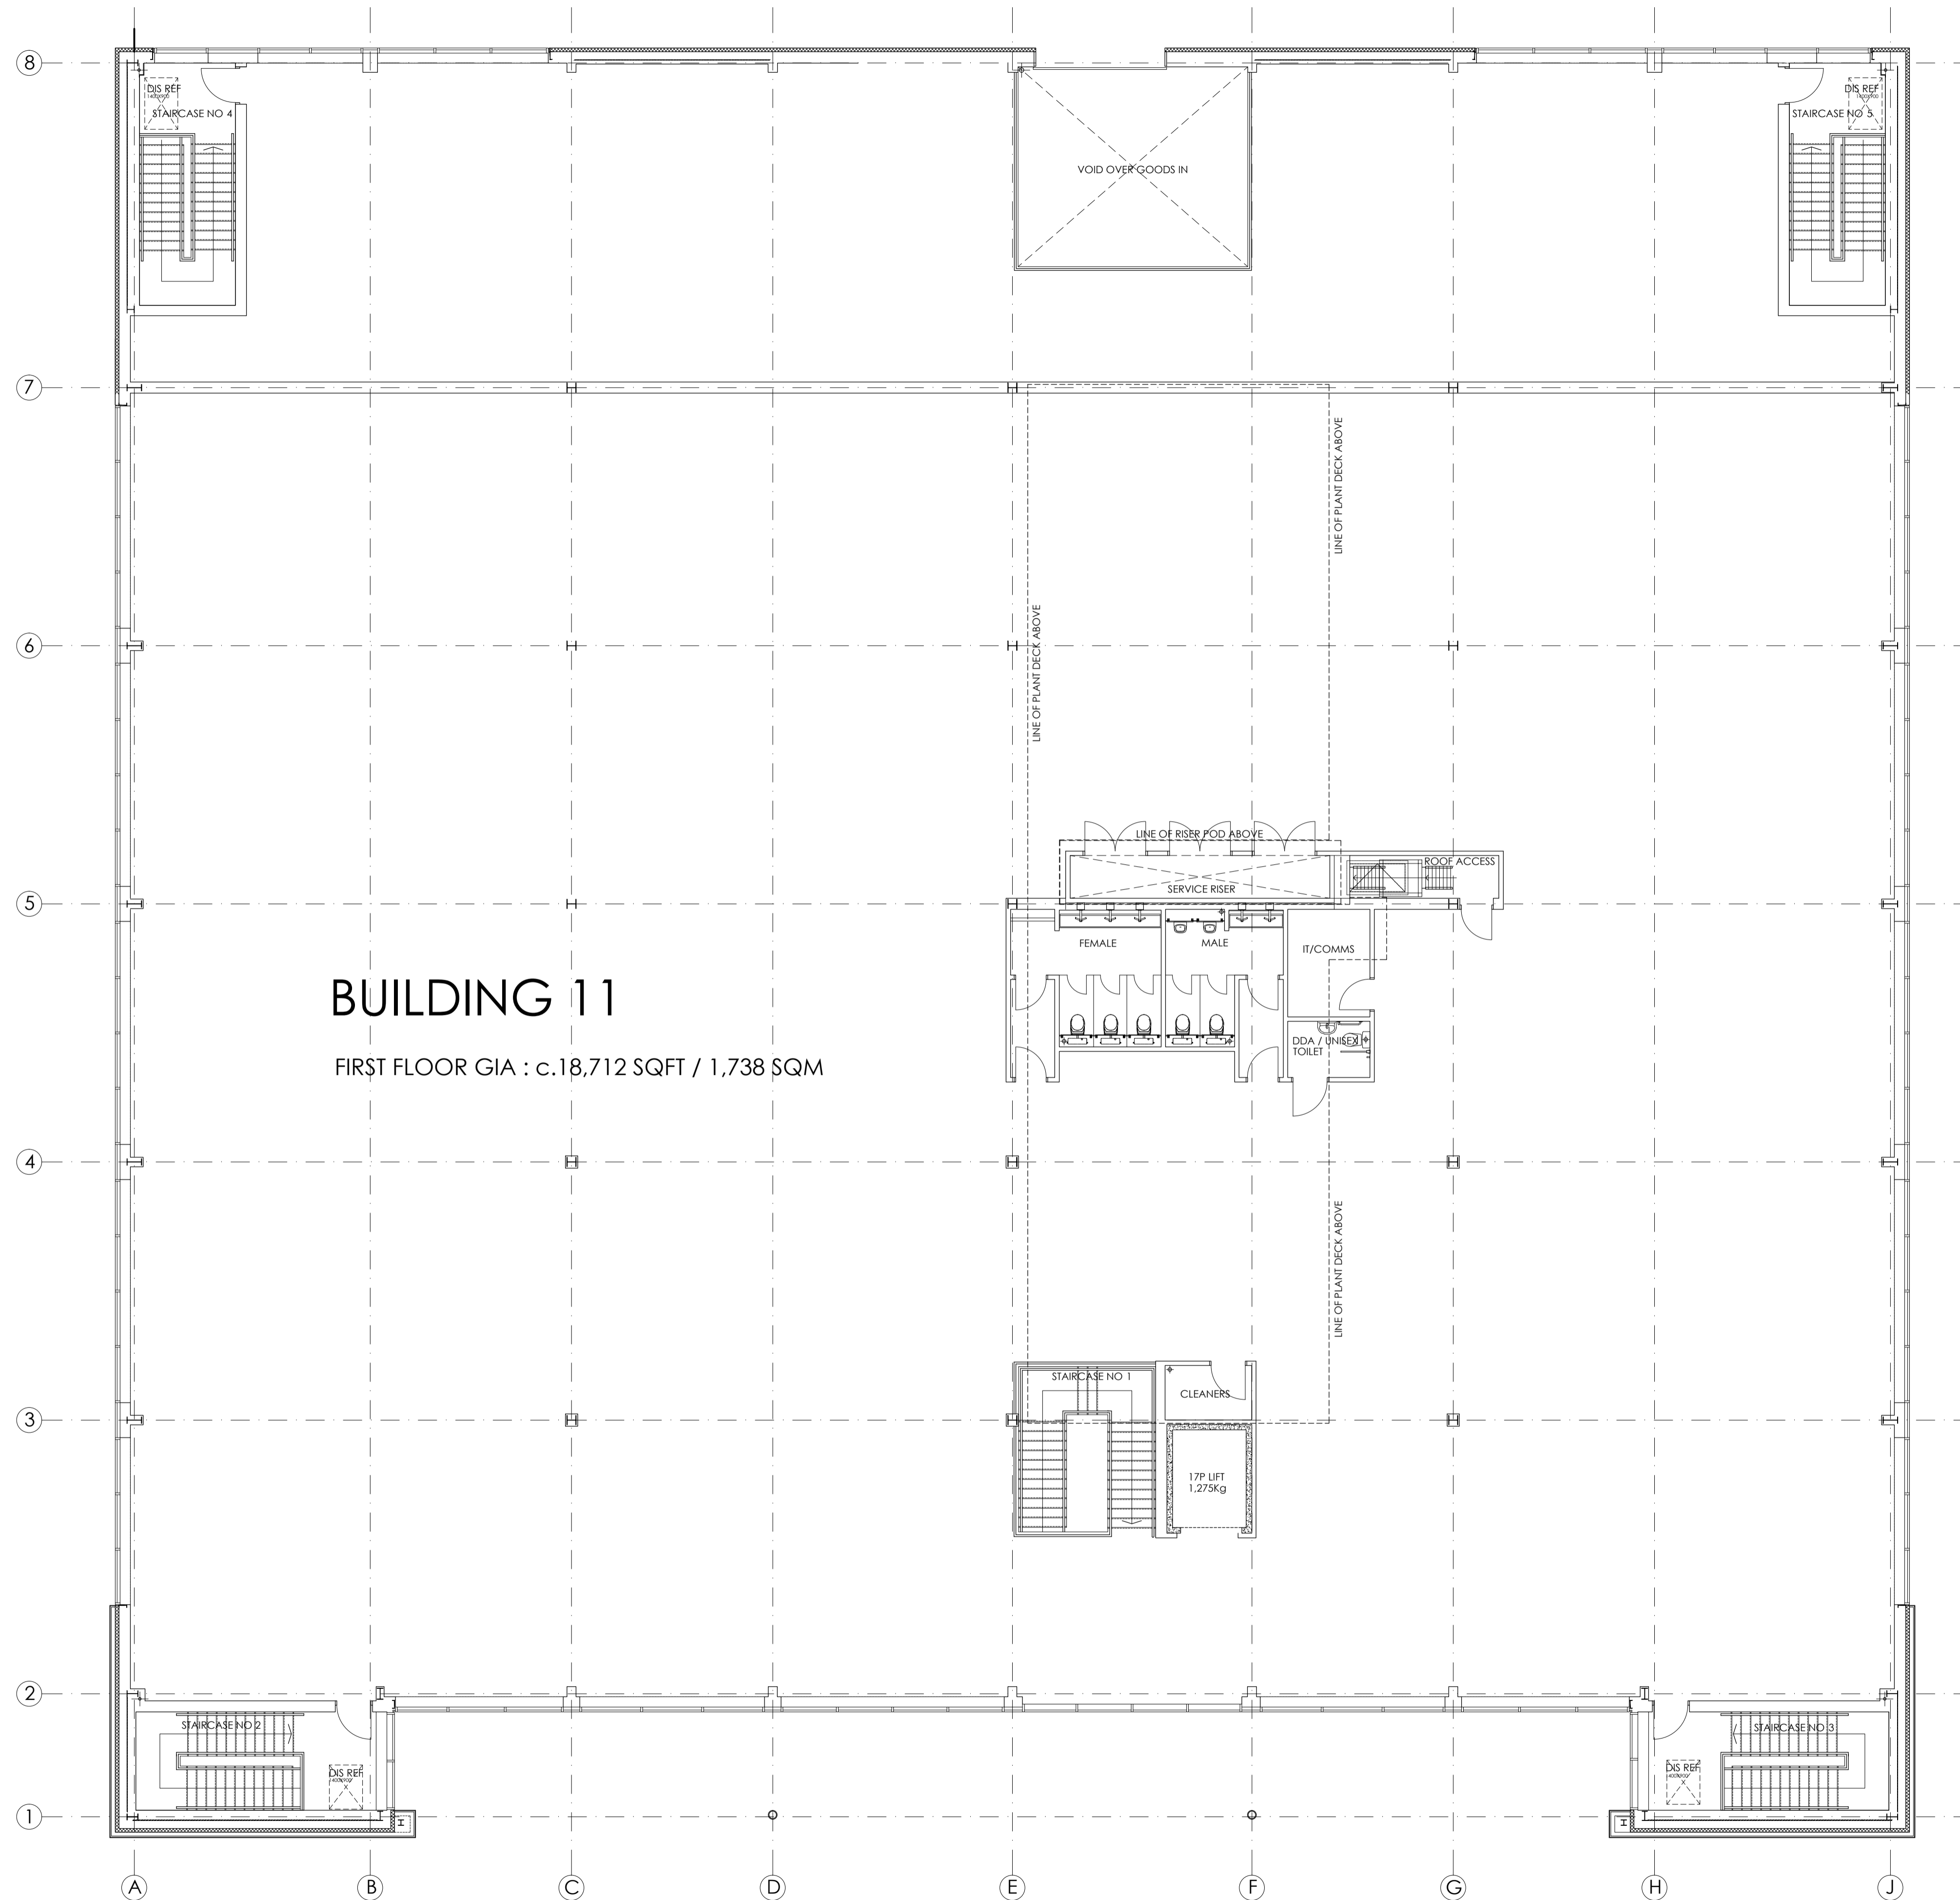

BUILDING 11
FIRST FLOOR GIA : c.18,712 SQFT / 1,738 SQM

PLANNING ISSUE

PL4	PLANNING ISSUE 4	LT	23.03.23	MD
PL3	PLANNING ISSUE 3	LT	09.02.23	MD
PL2	PLANNING ISSUE 2	LT	27.01.23	MD
PL1	PLANNING ISSUE 1	LT	11.10.22	MD

REV. AMENDMENT DRAWN DATE AUTHD

client: HILL STREET HOLDINGS

project: OXFORD TECHNOLOGY PARK

site: LANGFORD LANE
KIDLINGTON, OXFORDSHIRE

content: BUILDING 11
FIRST FLOOR PLAN

date: OCT 2022

scale: 1 : 100 @ A1

ALL DIMENSIONS TO BE CHECKED ON SITE

GARRETT | MCKEE
ARCHITECTS
RILEY HOUSE
RILEY ROAD
MARLOW
BUCKINGHAMSHIRE
T 01493 907000
www.garrettmckee.co.uk

dra.no: 2788 - 11 revision: PL4

FIRST FLOOR PLAN
SCALE 1:100

