




NOTES

1. This drawing is to be read in conjunction with all relevant Architects and Bailey Johnson Hayes drawings and specifications.
2. Do not scale. Work only to figured dimensions.
3. All dimensions to be confirmed on site prior to commencement of work.
4. Proposed Layout in accordance with planning approved Access Road General Arrangement Plan 14042-60-GA (N).
5. All works subject to agreement by Oxfordshire County Council (OCC) Road Agreements department.
6. This document contains OS data © Crown copyright 2019.

SCALE

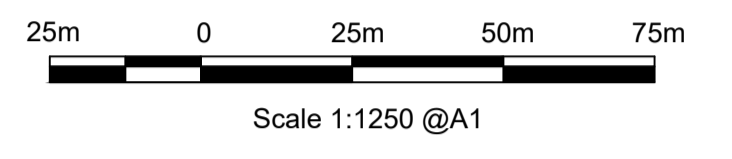

KEY

- Highway Boundary - Purple
- S38 Future Adoption Extents - Red
- Easement over Private Land - Yellow
- Adoptable Carriageway - Dark Grey
- Adoptable Footway - Mid Grey
- Adoptable Cycleway - Light Grey
- Adoptable Block Paving - Natural
- Adoptable Tactile/Courdary - Buff
- Adoptable Verge - Green
- Adoptable Planting - Dark Green
- Adoptable Streetlighting - Red

## SLR CONTRIBUTION AGREEMENT

Rev	Date	Revision Description
K	03.11.23	Updated to latest Street Lighting Layout
J	29.08.23	Revised to Technical Audit 1 comments
H	30.05.23	Revised to RSA 2 comments
G	15.05.23	Updated to latest lighting layout
F	24.04.23	Latest S278 crossing layout added
E	06.04.23	Updated to latest layout
D	05.12.21	Proposed Howes lane crossing shown
C	14.05.21	Road Alignment updated
B	14.05.21	Updated Future Phase 3 plan + revs
A	04.05.21	Preliminary layout for discussion

Revision Schedule

Project Title  
**Axis J9 - Bicester**

Client  
 **ALBION LAND**

Drawing Title  
**Access Road (Phase 3)  
Location Plan**

**BAILEY JOHNSON HAYES**  
Consulting Engineers  
ST.ALBANS: Suite 4, Phoenix House, 63 Campfield Rd, ST.ALBANS, Herts AL1 5FL

Scale 1:1250 @A1 Drawing Number  
Date 09.04.21 S1209-AR-01 K  
Drawn JNG

OS Location Plan 1:1250

