


NOTES

1. This drawing is to be read in conjunction with all relevant Architects and Bailey Johnson Hayes drawings and specifications.
2. Do not scale. Work only to figured dimensions.
3. All dimensions to be confirmed on site prior to commencement of work.
4. Proposed Layout in accordance with planning approved Access Road General Arrangement Plan 14042-60-GA (N).
5. All works subject to agreement by Oxfordshire County Council (OCC) Road Agreements department.
6. This document contains OS data © Crown copyright 2019.
7. All Contours drawn at 50mm increments and levels are subject to final checks, approvals and balances before any construction activities proceed.

SCALE

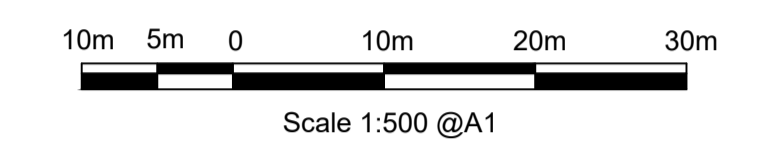

SLR CONTRIBUTION AGREEMENT

E	03.11.23	Updated to latest Street Lighting Layout
D	25.08.23	Revised to Technical Audit 1 comments
C	30.05.23	Revised to RSA 2 comments
B	15.05.23	Updated to latest lighting layout
A	27.04.23	Latest S278 crossing layout added
Rev	Date	Revision Description

Revision Schedule

Project Title
Axis J9 - Bicester

Client
ALBION LAND

Drawing Title
**Access Road (Phase 3)
Road Levels and Contours Plan**

BAILEY JOHNSON HAYES
Consulting Engineers

ST.ALBANS: Suite 4, Phoenix House, 63 Campfield Rd, ST.ALBANS, Herts AL1 5FL

Scale: 1:500 @A1
Date: 06.04.23
Drawn: JNG

Drawing Number
S1209-AR-05 E

Road Levels and Contours Plan 1:500