



West Elevation

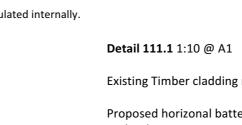

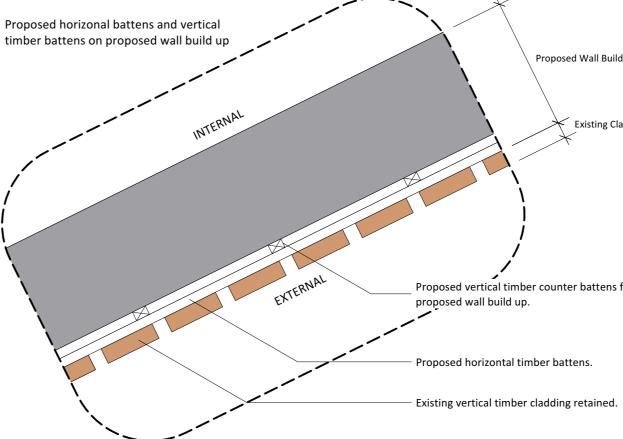

North Elevation



ild Up					
Cladding					
s fixed to					
l.					
g opening.					
ing retained.					
	reproduced or co	mains copyright of I pied without consen	it in writing.	ts Limited and ma	ay not be
	3. Any discrepan- immediately.	n use figured dimer cies between site ar nction with all releva gs.	nd drawings to		
	REVISIONS	02.11.21 - South Ele	vation structure t	nidden and openings	reduced
	B	09.03.23 - Alteration 15.03.23 - Planning	s as requested by	y planning consultan	
ed. ters and steel frame.	D E	13.04.23 - Planning Consultant Comments 20.04.23 - Planning Consultant Comments			
	F PROJECT	02.05.23 - Dimensio	ns added to floor	plans.	
retained.	ADDRESS B L A K E	Crockwell House Fa	nitects Li	mited ester Gloucesters	
	ARCHI TECTS	1 Coves Barn, Winstone, Cirencester Gloucestershire GL7 7JZ [t] 01285 841407 [e] mail@blakearchitects.co.uk www.blakearchitects.co.uk Proposed Floor Plans & Elevations			
	TITLE	FTUPUSED I	iour Mar	is α ⊏ievat	
	DRAWING NUMBER	21.02.03.111			
	STATUS				
5 10m	DRAWN	CHECKED	DATE 02.05.23	SCALE 1:100 @ A1	REVISION F