



Revisions		
Rev.	Date	By
P1	16.06.23	CM

Off-White as per comments from Budget Meeting. Movement Joints added. Refuse door updated in accordance with revised GA's. Section lines L-L indicated.


C1 Construction Issue 16.06.23 CM

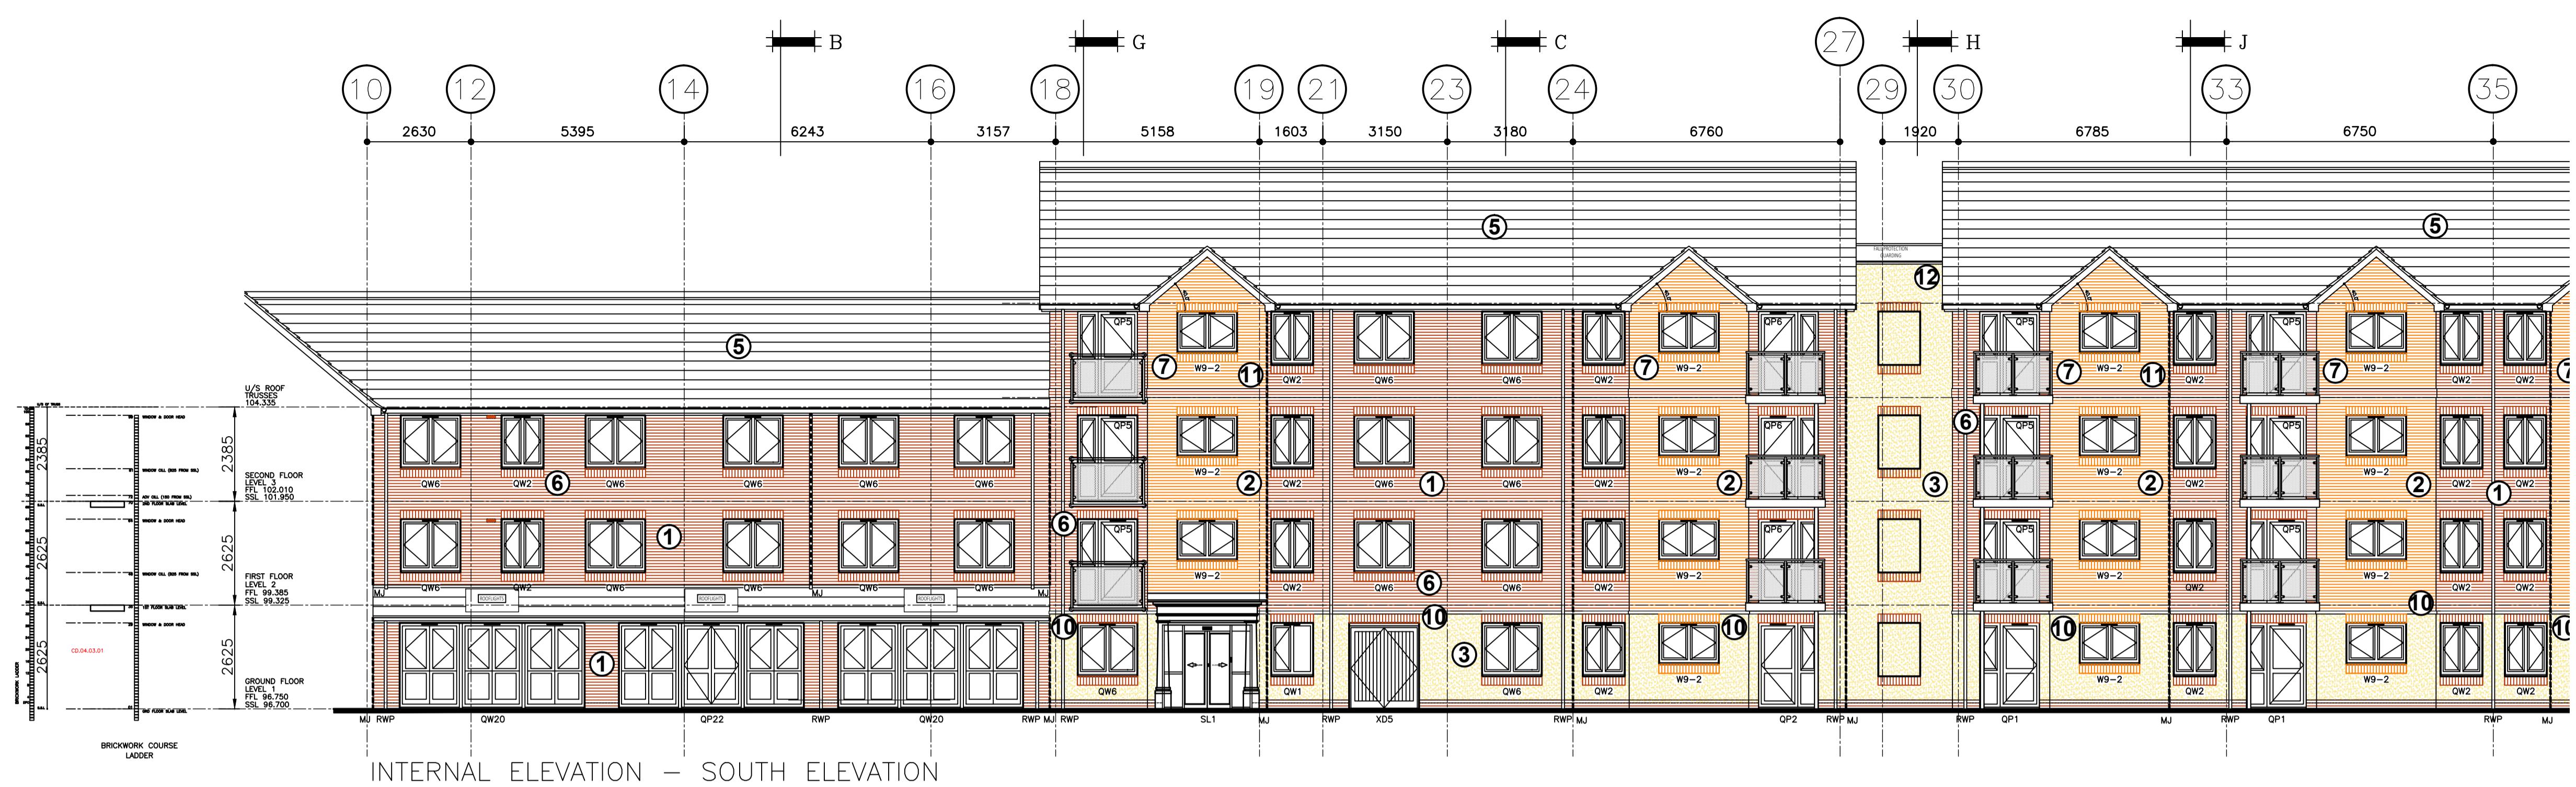


INTERNAL ELEVATION – SOUTH ELEVATION

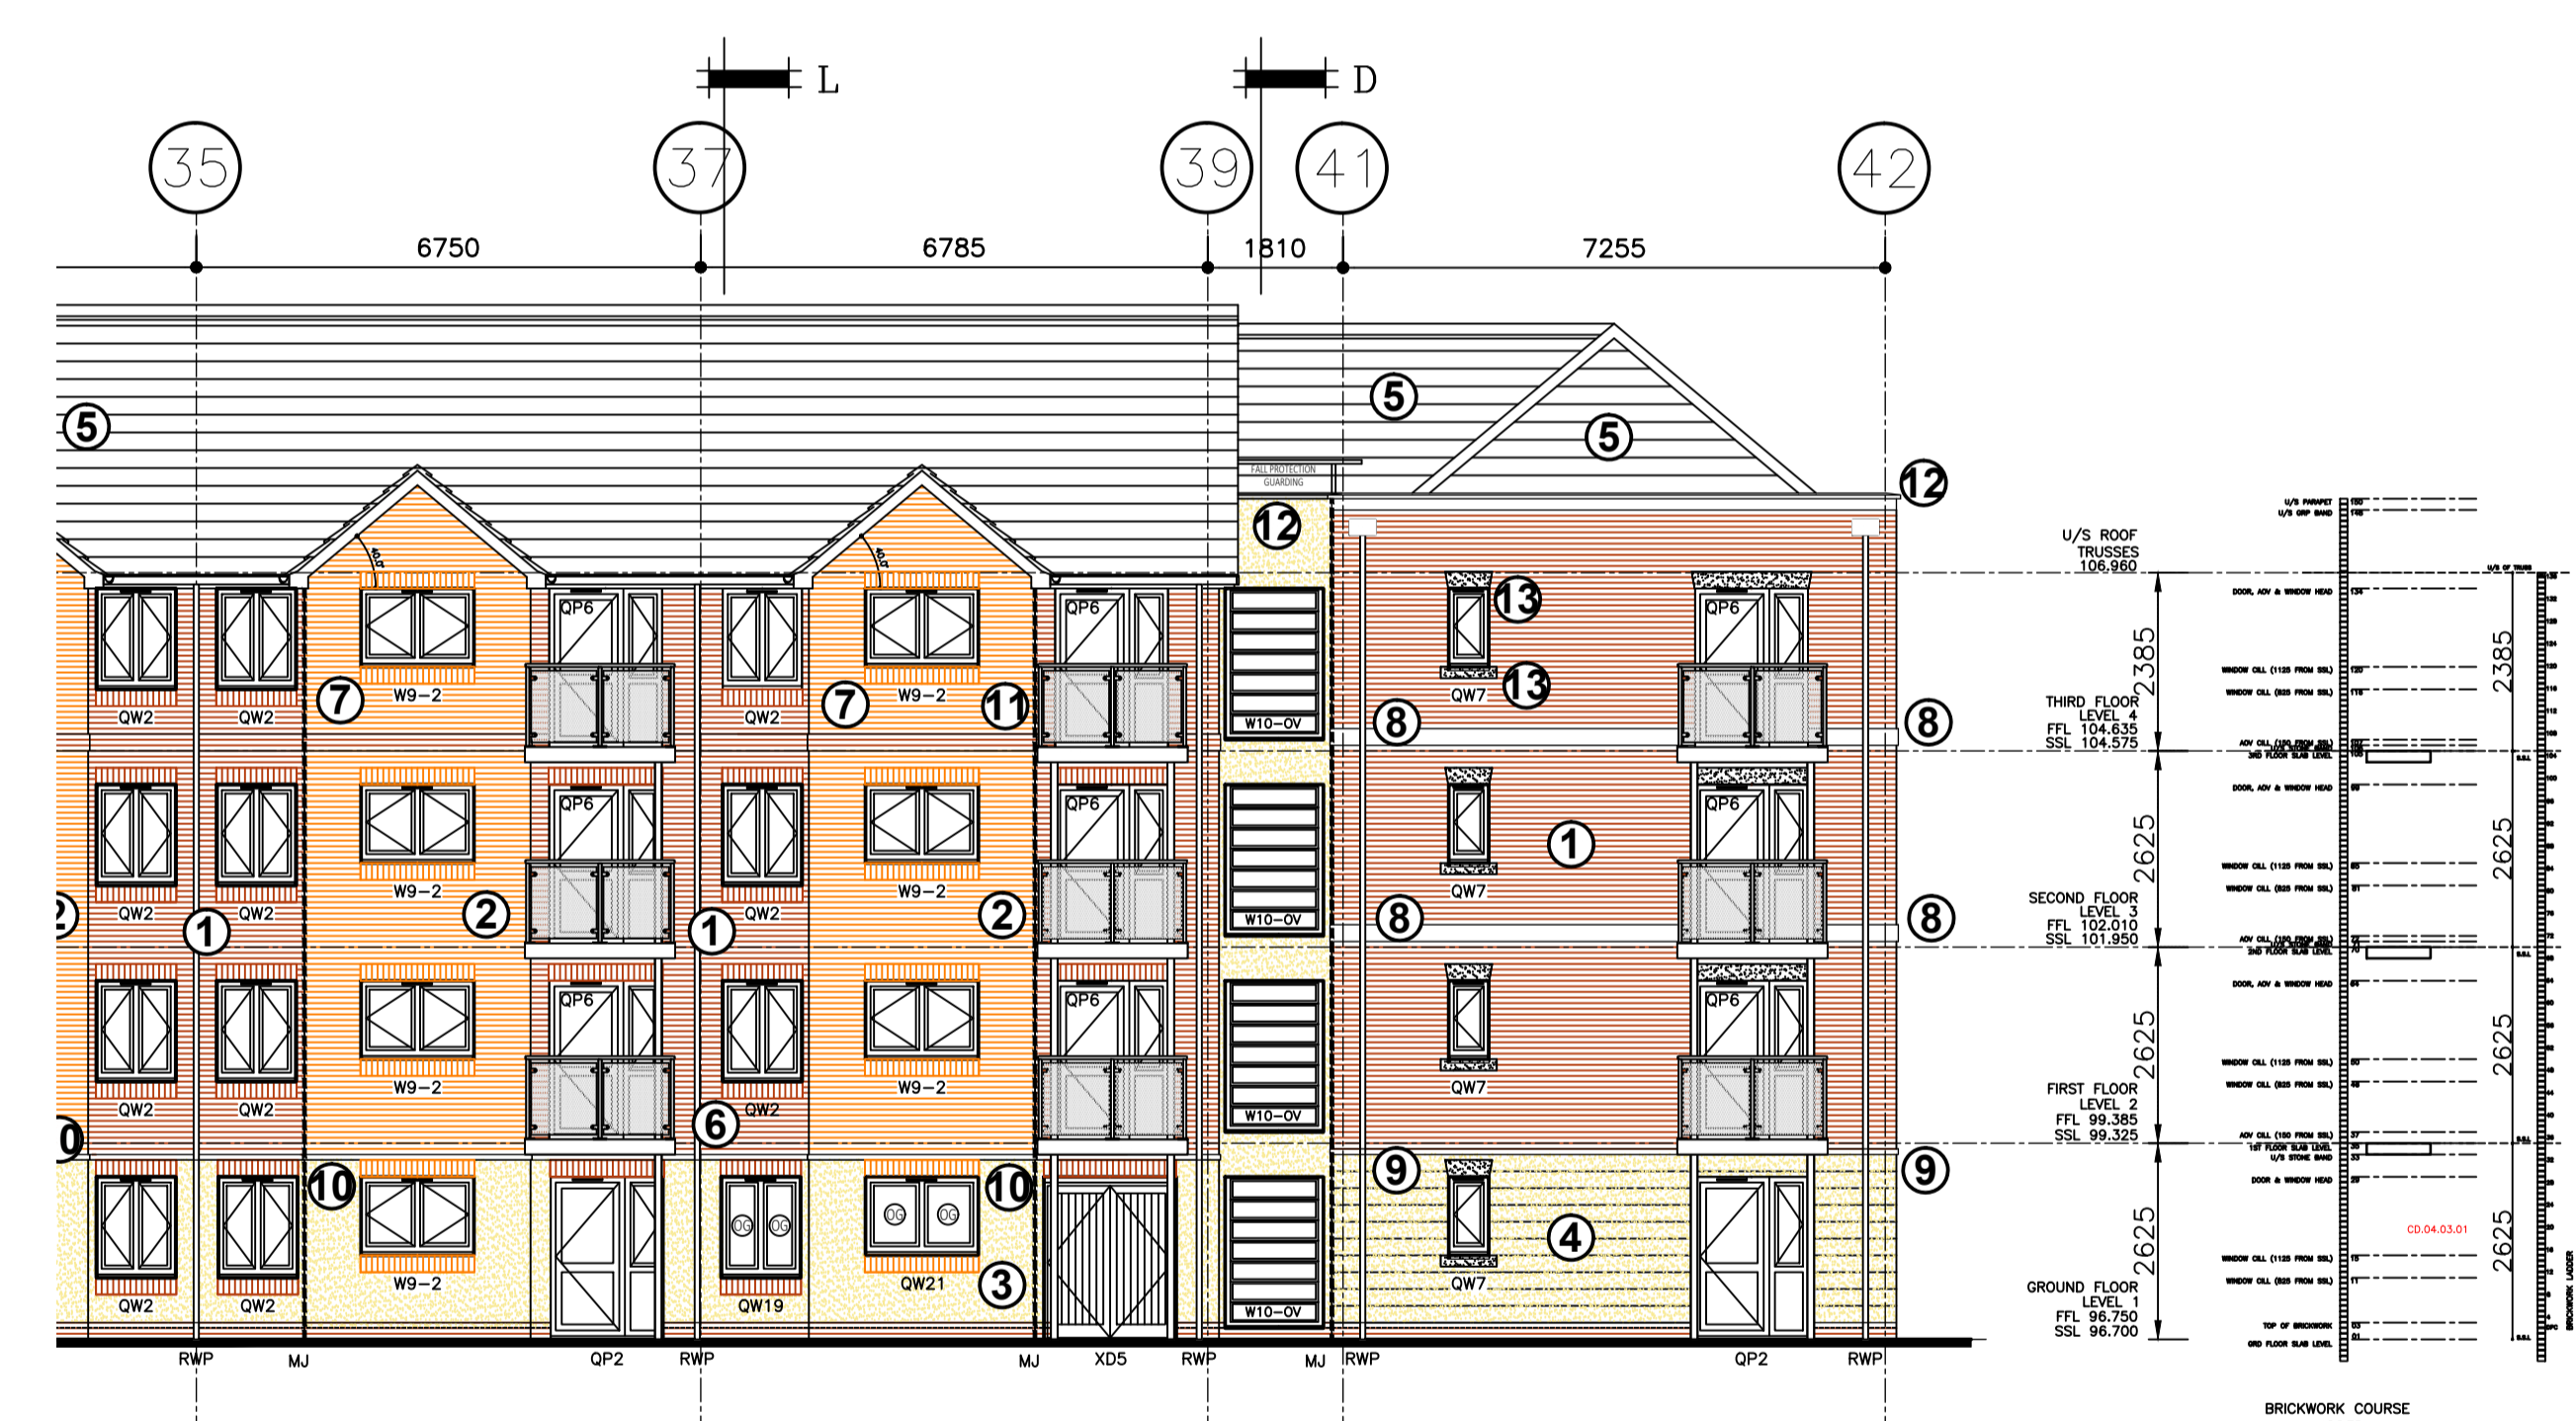

INTERNAL ELEVATION – SOUTH ELEVATION

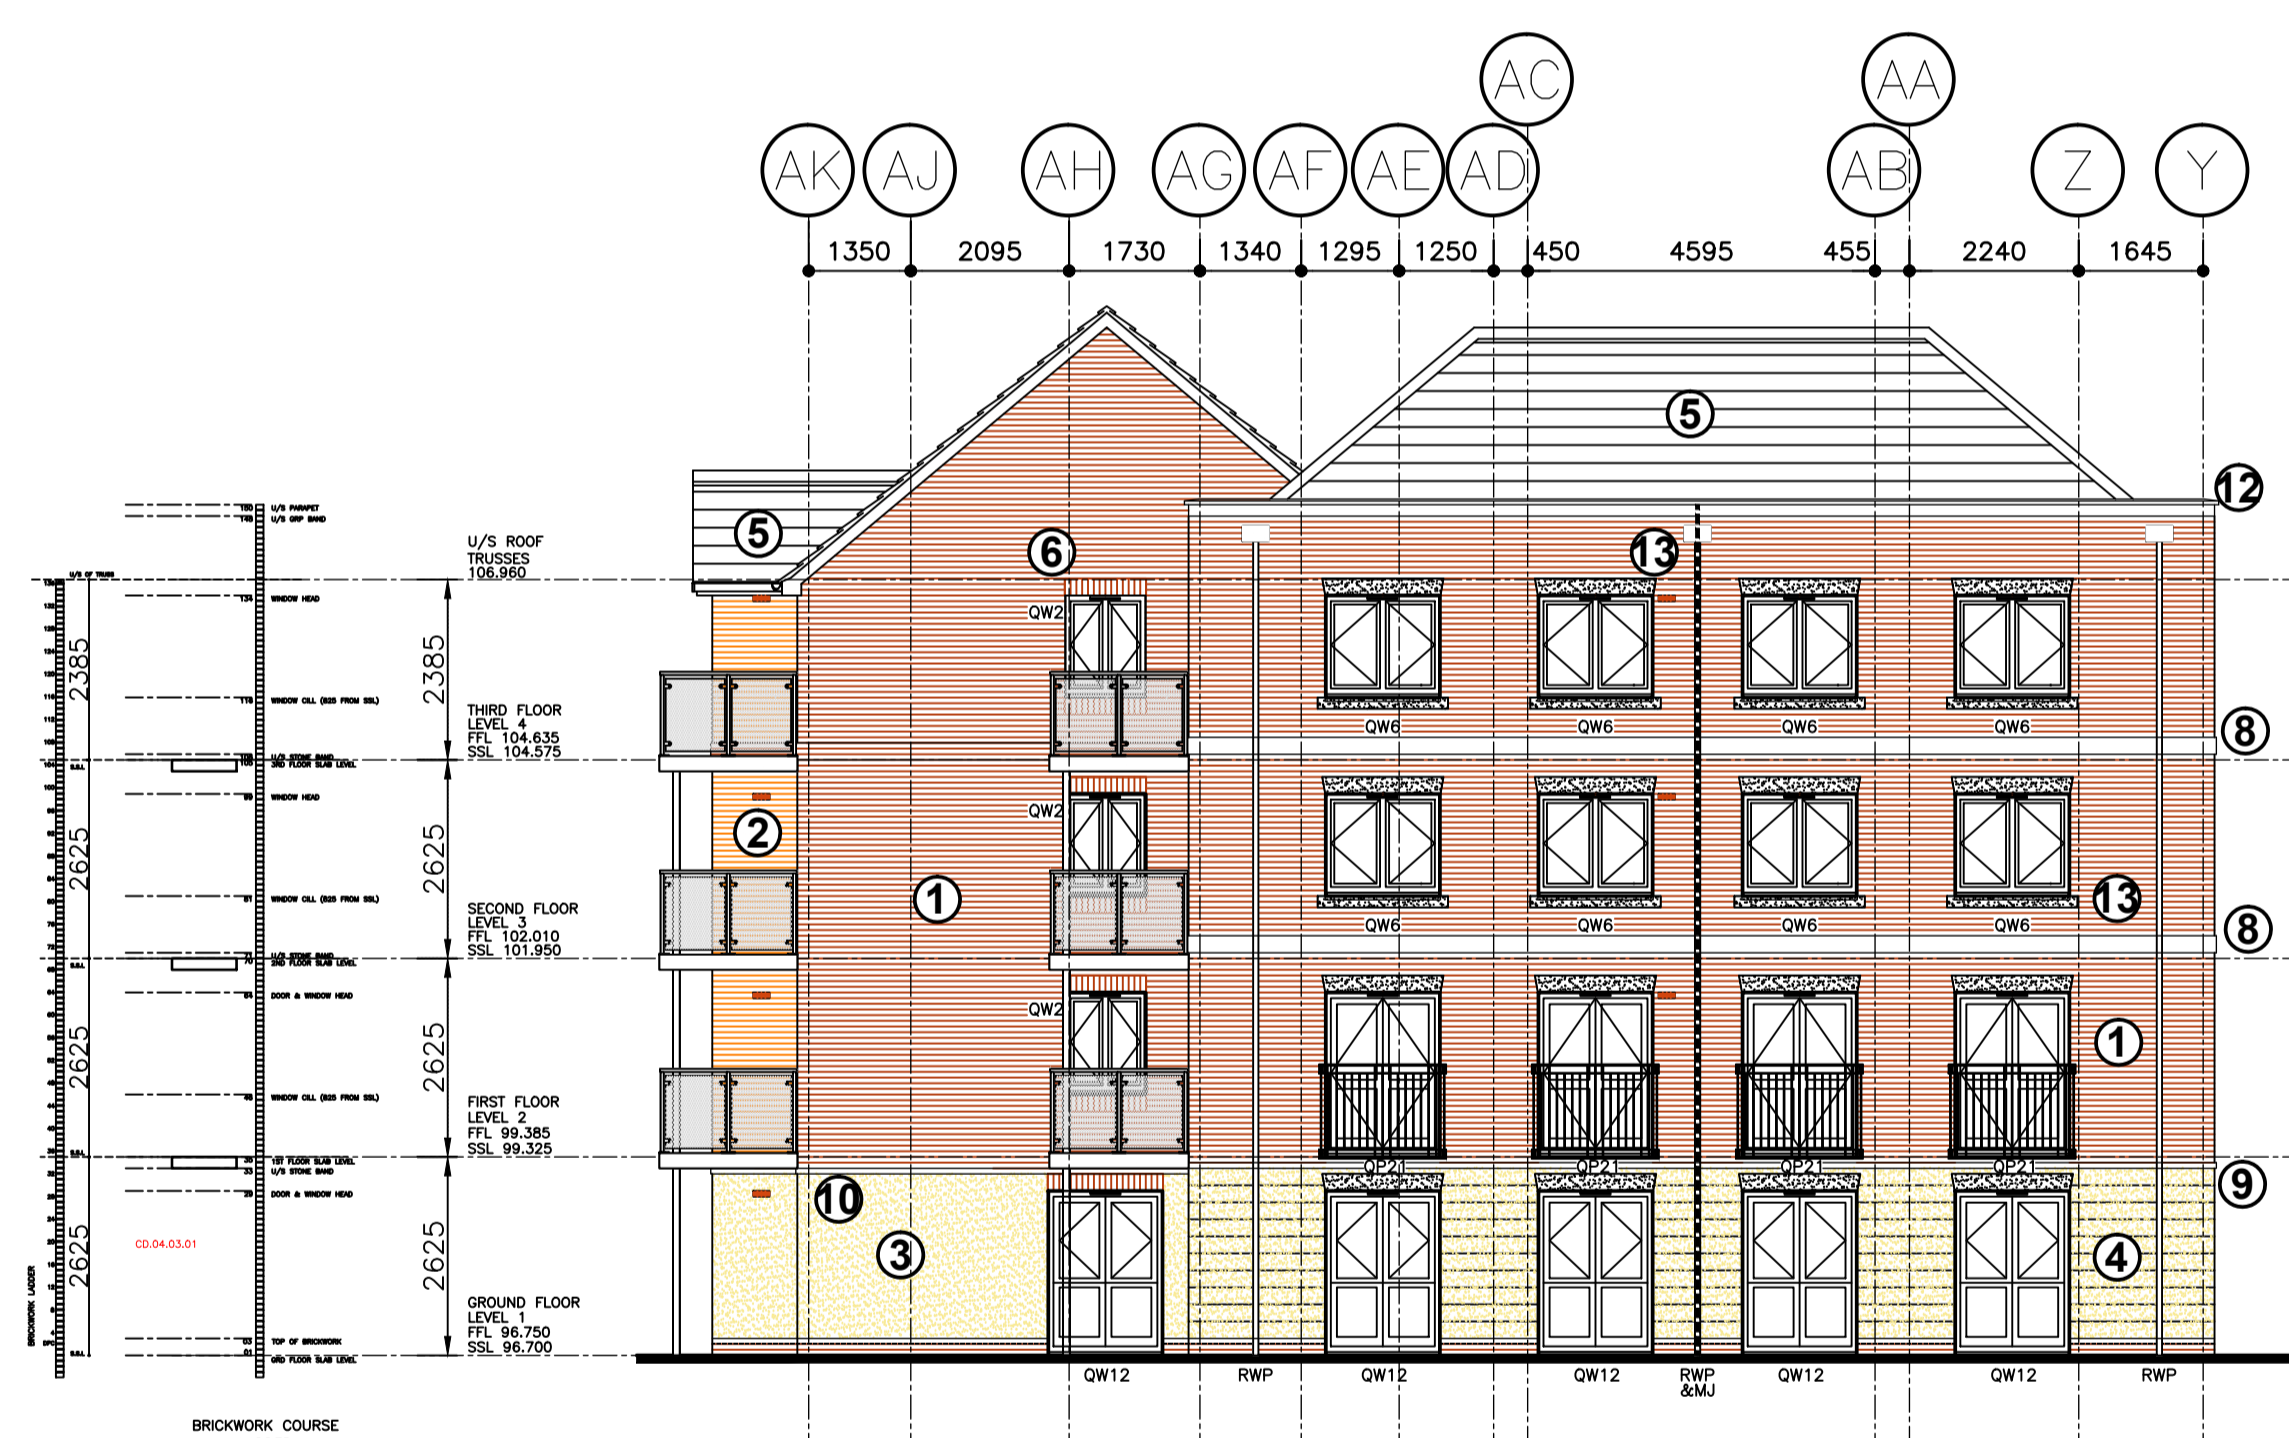

GABLE ELEVATION – EAST ELEVATION

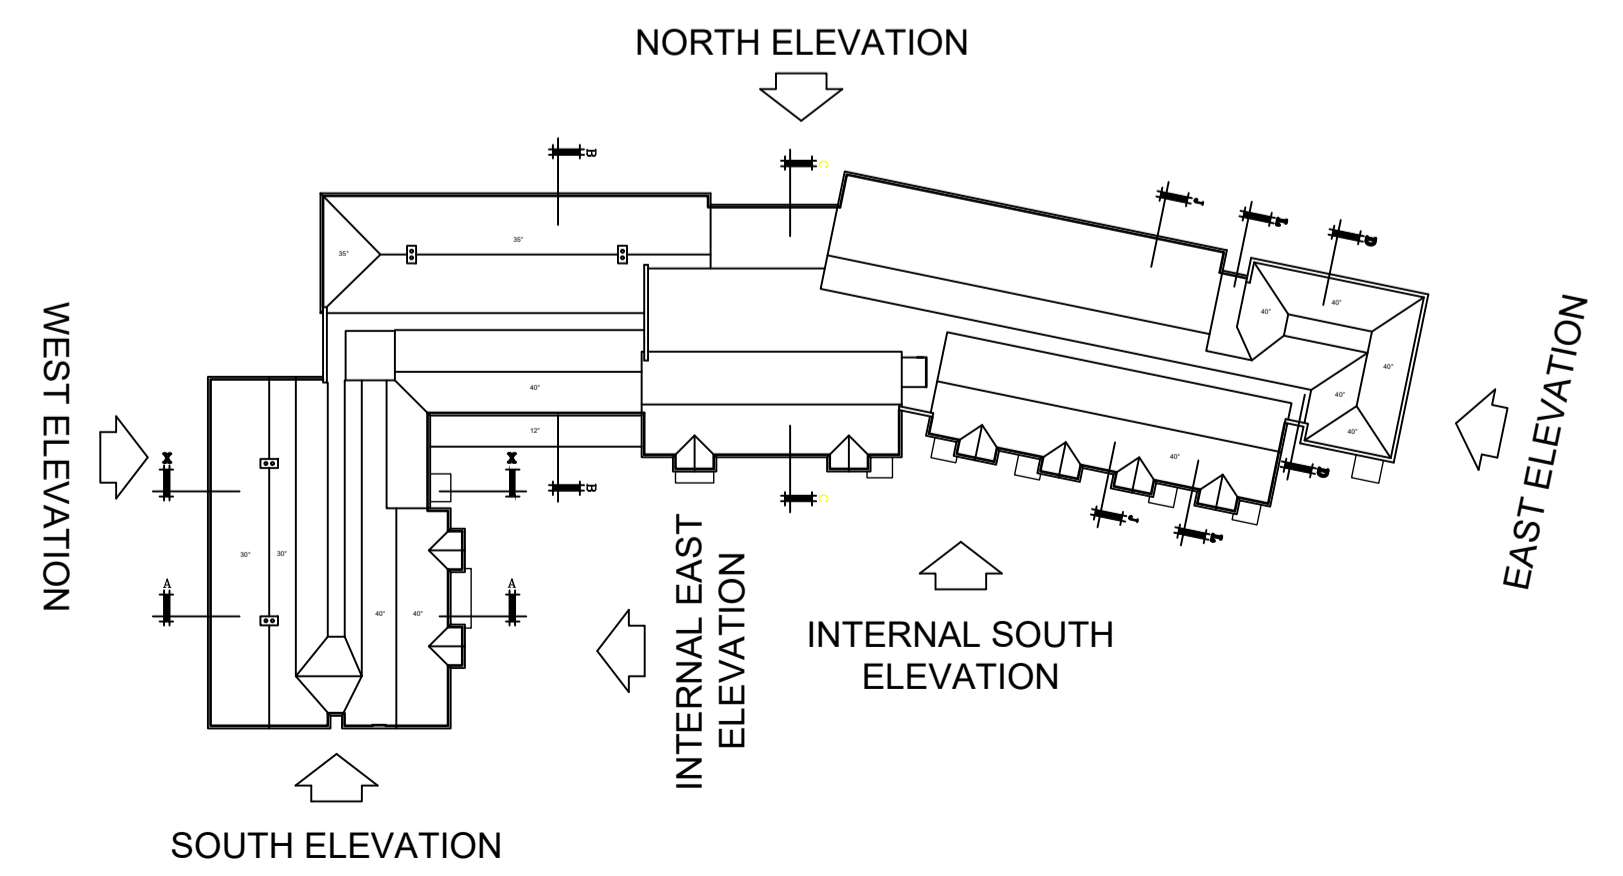

MATERIALS KEY	
①	Iststock Heritage Red Blend
②	Iststock Heritage Brunswick Red
③	Polar White K Render
④	Polar White K Render - Staccato Effect
⑤	Marley Edgemere State-Effect Roof Tiles
⑥	Heads and Cills - Iststock Heritage Red Blend
⑦	Heads and Cills - Iststock Heritage Brunswick Red
⑧	225mm projecting stone band - Portland
⑨	75mm projecting stone band
⑩	1c projecting brick band - Iststock Heritage Brunswick Red
⑪	3c projecting brick band - Iststock Heritage Brunswick Red
⑫	GRP Parapet Wall Coping to match Portland Stone
⑬	Yorkstone Cast Stone Heads and Cills - Portland
⑭	Traditional Stone Entrance Portico - Sandstone
PV Panels to internal roof slopes / flat roof areas	
General:	
UPVC Windows & doors - RAL 9010 Pure White	
Metal doors to Refuse - RAL 9010 Pure White	
Aluminium Sliding Doors - RAL 9010 Pure White	
White UPVC Facia & Soffits - Swiss Building Products	
Black UPVC Rain Water Goods - Orma 'Deepline'	
Mechanical vent grilles colour:	
brickwork = Terracotta	
render = white	

CONSTRUCTION ISSUE	
Checked by	Date
Approved by	

TO BE READ IN CONJUNCTION WITH STRUCTURAL ENGINEER'S DRAWINGS

COPYRIGHT ACT APPLIES

NOTE: WHERE ANY CONFLICT OCCURS, COMPANY STANDARD SPECIFICATION IS TO TAKE PRECEDENCE OVER THIS DRAWING UNLESS OTHERWISE NOTED IN WRITING

ALL DIMENSIONS TO BE CHECKED ON SITE WORK TO FIGURED DIMENSIONS ONLY REPORT DISCREPANCIES TO THE ARCHITECT AT ONCE BEFORE PROCEEDING

planningissues
TOWN PLANNING AND ARCHITECTURAL DESIGN

Carl M. Tunnicliffe
Design Manager
Churchill House - The Courtyard - Buntingford Gate
Bromsgrove - Worcestershire - B60 3DJ
Telephone: (01527) 882788
Fax: (01527) 873048
E-mail: ctm@planningissues.co.uk

Churchill Retirement Living

Churchill House - The Courtyard - Buntingford Gate - Bromsgrove - Worcestershire - B60 3DJ
Telephone: (01527) 882788
Fax: (01527) 873048
E-mail: enquiries@churchillretirement.co.uk

Project Title
Retirement Living Apartments
Bolton Road
Banbury

Drawing Title
Elevation Sheet 3

Scale	1:100	Date	MARCH 2023
Drawn	MJP	Checked	ESP
Drawing No.		Rev.	
CRL : 10116BB : 242		C1	