

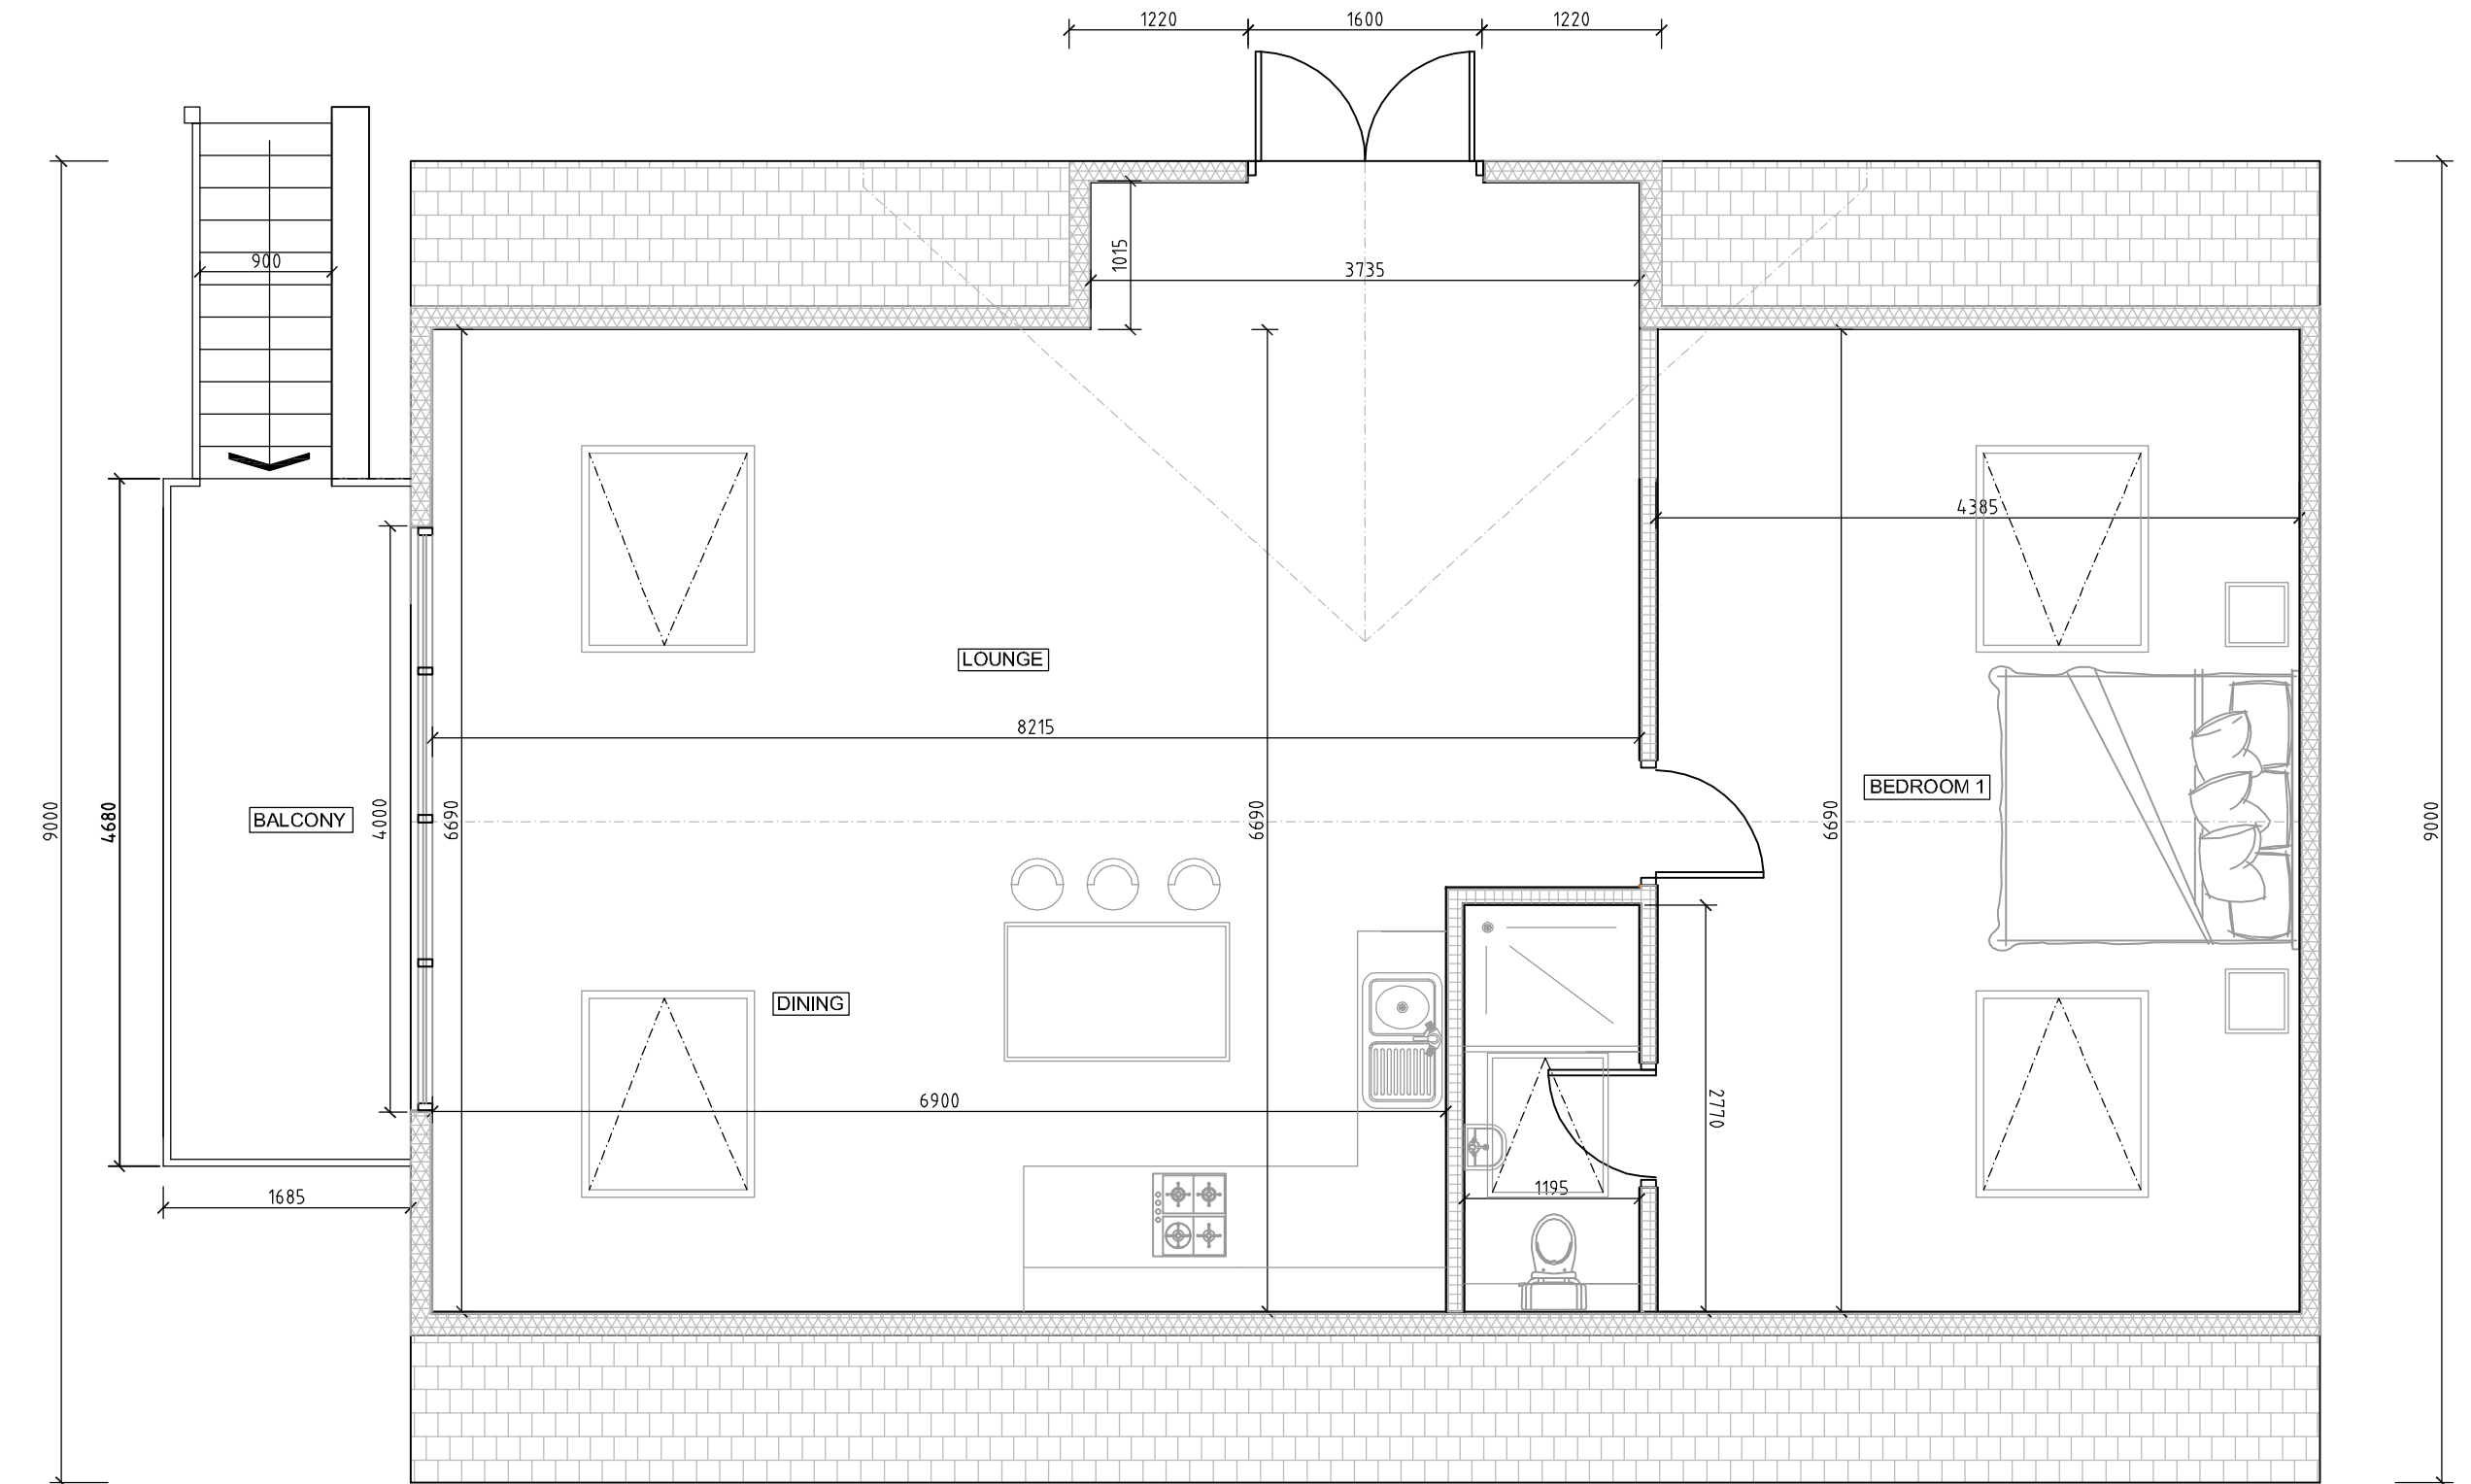


PROPOSED GROUND FLOOR
SCALE BAR 1:50 @ A1

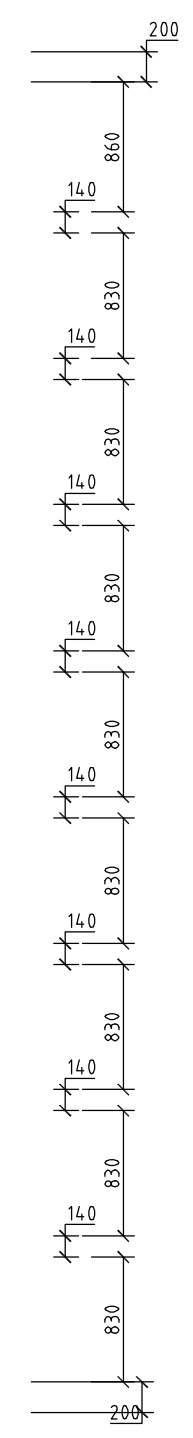

PROPOSED FIRST FLOOR
SCALE BAR 1:50 @ A1

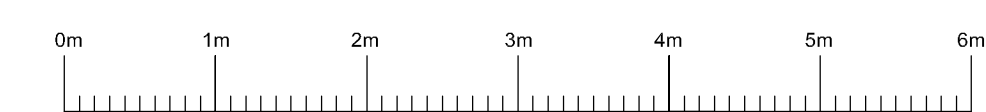

SCALE BAR 1:50 @ A1

REVISION	DESCRIPTION	DATE	BY
A	PLANS REVISED FOLLOWING CLIENTS COMMENTS	18.07.23	BG

Cotswold Residential Design Ltd

Oxford Office: 137a Carterton Mobile Home Park,
Milestone Road
Carterton,
Oxfordshire,
OX18 3FU
Telephone: 07856736328
Email: cotswoldresidential@yahoo.com

DRAWING TITLE: PROPOSED FLOOR PLANS

SITE ADDRESS: VILLIERS PARK, SCHOOL LANE, MIDDLETON STONEY, OXFORDSHIRE, OX25 4AW

SCALE: 1:50 @ A1 **DRAWN BY: BG**

DATE: 17.07.23

DRAWING NO: VILLIERS/D1 REVISION A