


North East Elevation

PVC Roofing with aluminum framework
 Timber fence
 Dark stained wooden gate
 Brick wall finish




East Elevation

Brick wall finish
 Timber fence

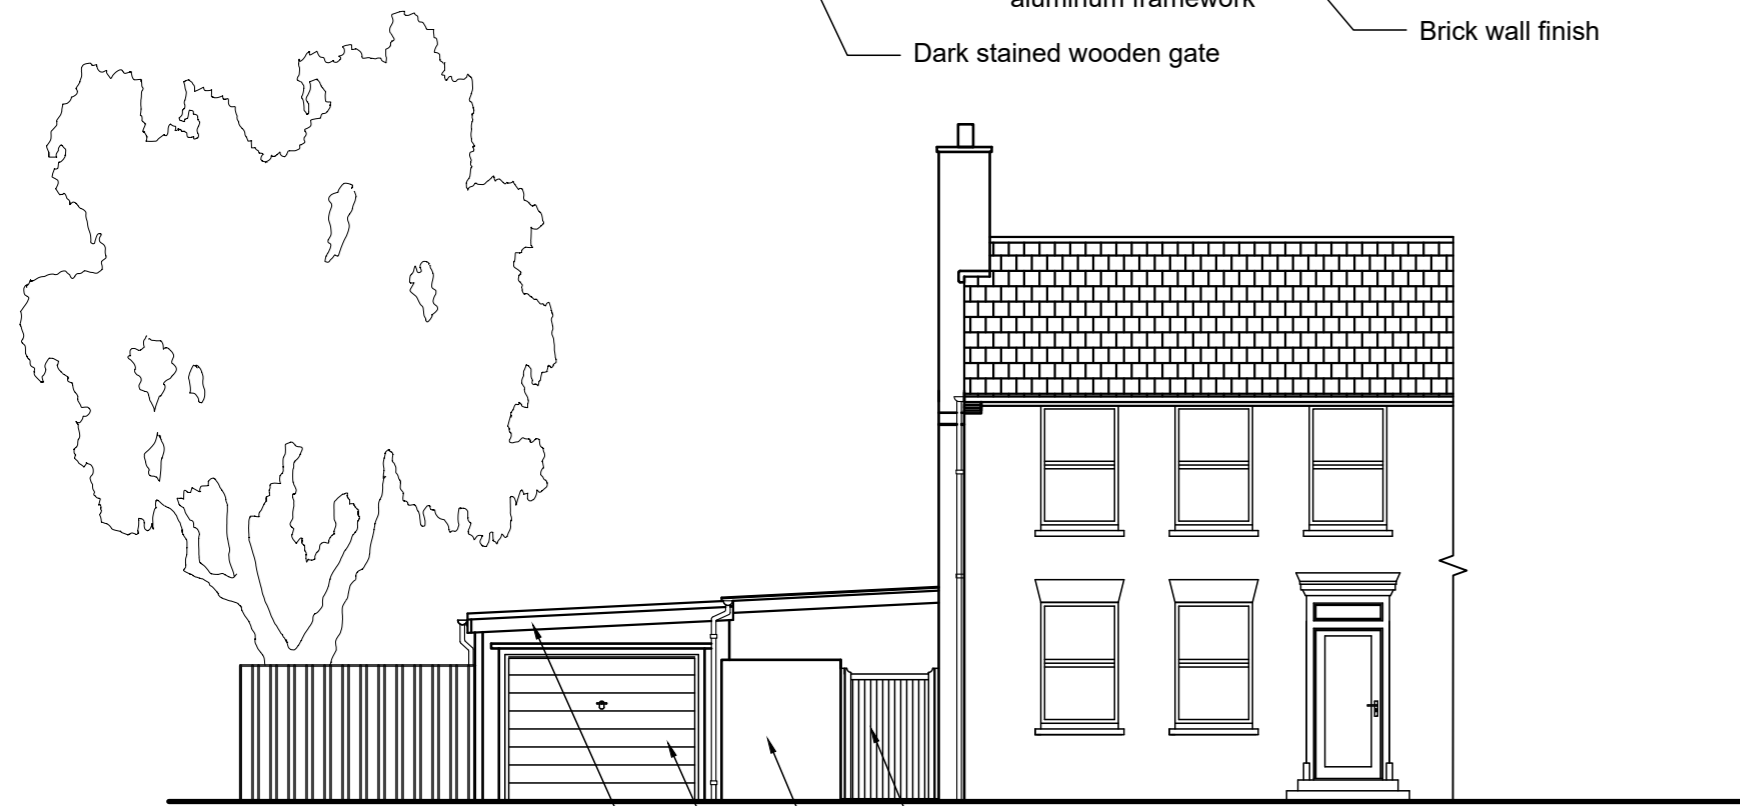

South West Elevation

Dark Stained Wooden Gate
 Brick Wall
 White up and over garage door
 Flat roof membrane

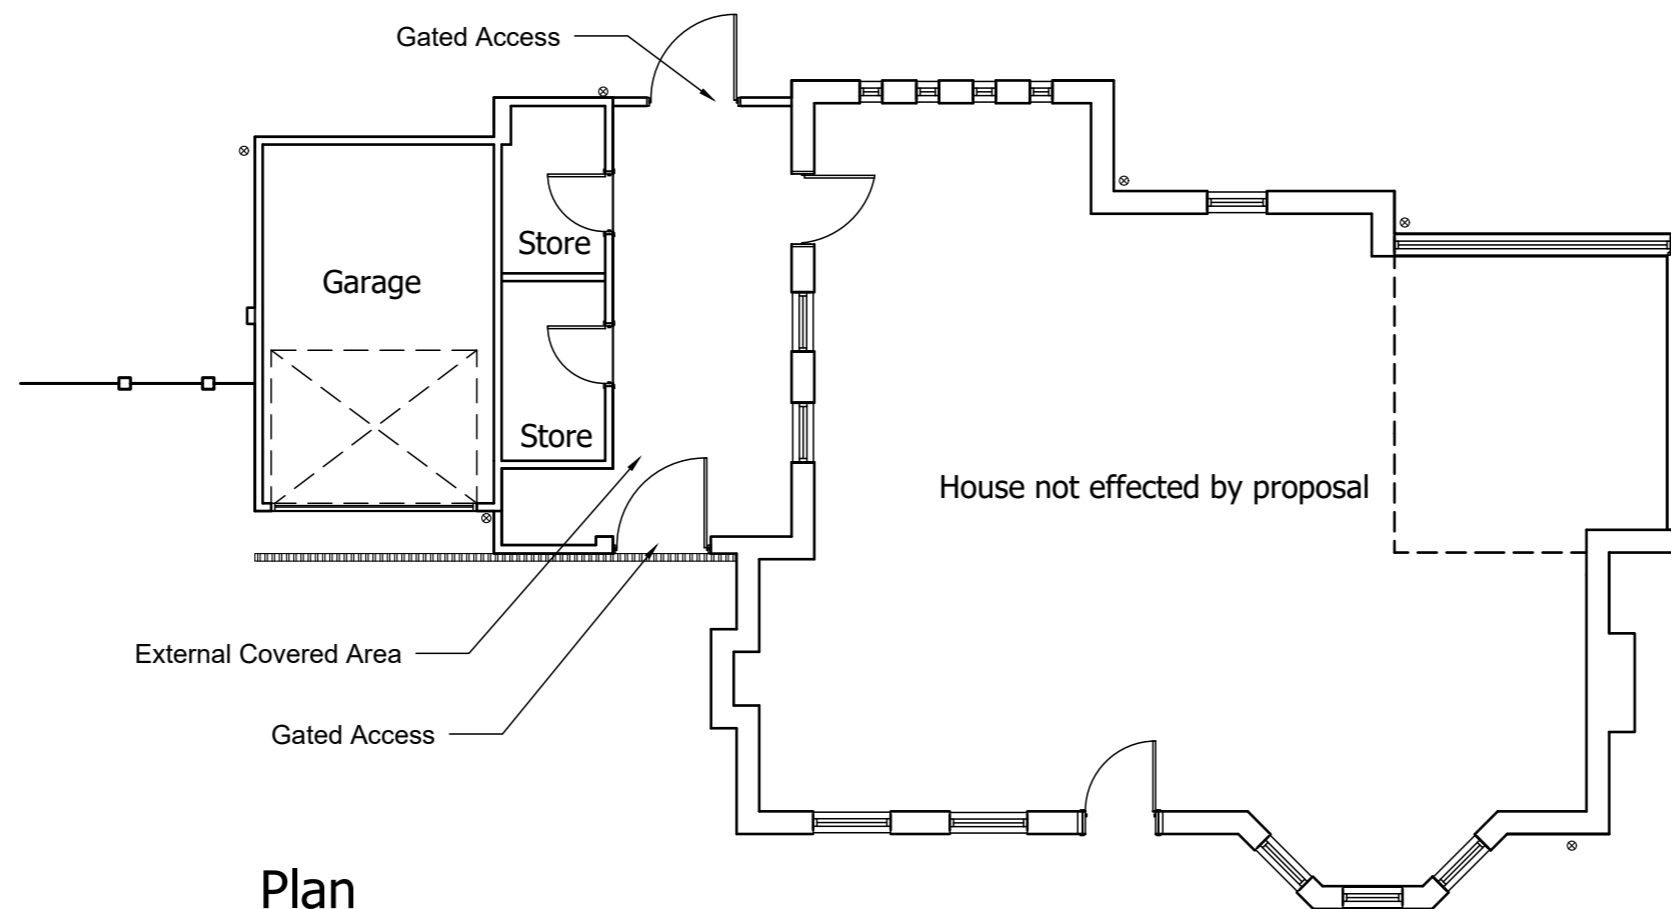

Plan

B	24.07.2023	Planning Issue.	DC	DC
A	07.07.2023	Garage updated to suite brick dimensions Elevation labels updated	DC	DC
revision	date	description	drw	chk

HB | Architects

The Old Telephone Exchange, 32-42 Albert Street, Rugby, Warwickshire, CV21 2SA |
 info@hb-architects.co.uk | www.hb-architects.co.uk | 01788 576137



Project
Replacement Garage
 3 Skimmingdish Lane, Caversfield, Bicester, Oxfordshire

Client
 M. Page Building Services Ltd

Drawing Title
Existing Plan and Elevation

Date	Project Number	Drawn	Checked
12.06.23	025:23	HJB	DC
Status	Scale	Sheet Size	
Feasibility	1:100	A2	

Drawing Number	Revision
02523-HBA-DR-A-003	B

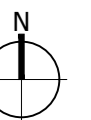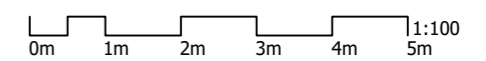

© Copyright