



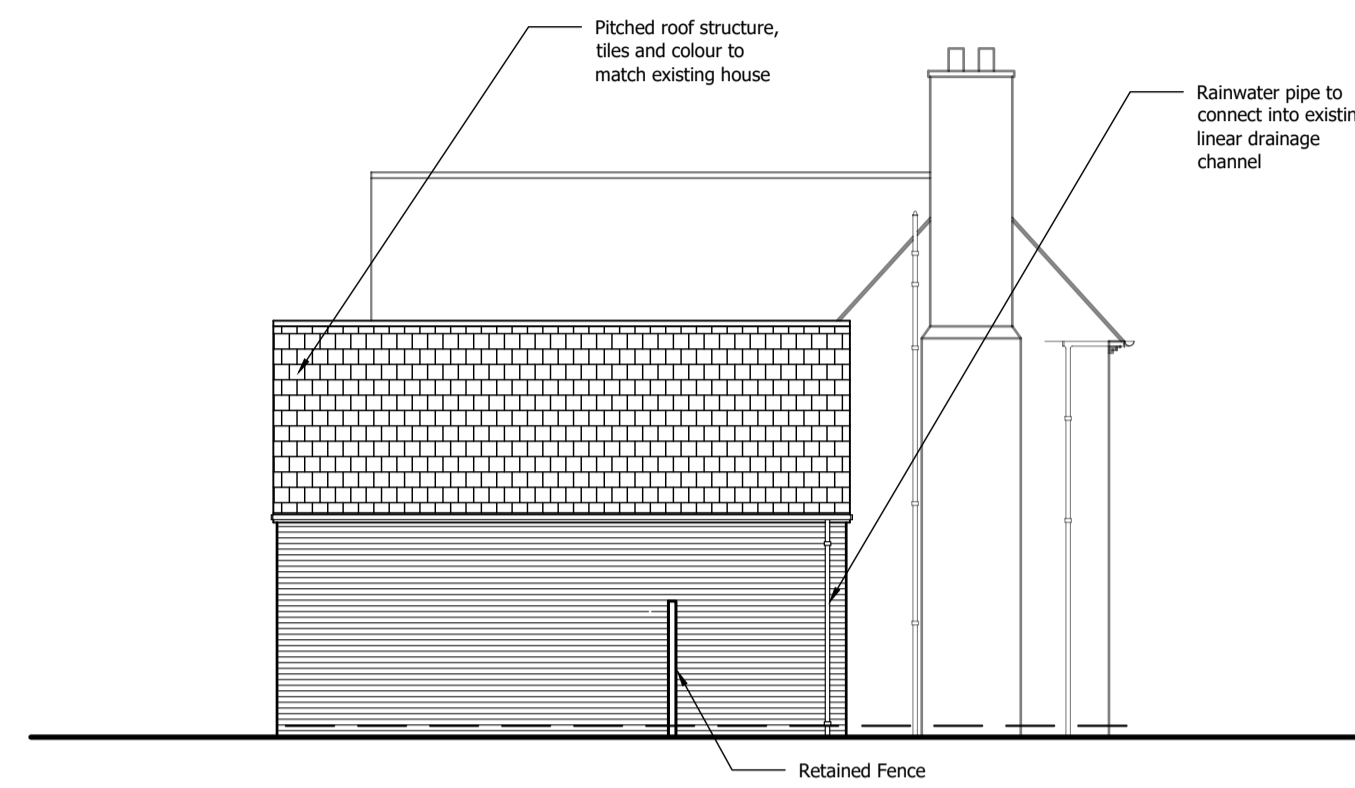


North East Elevation

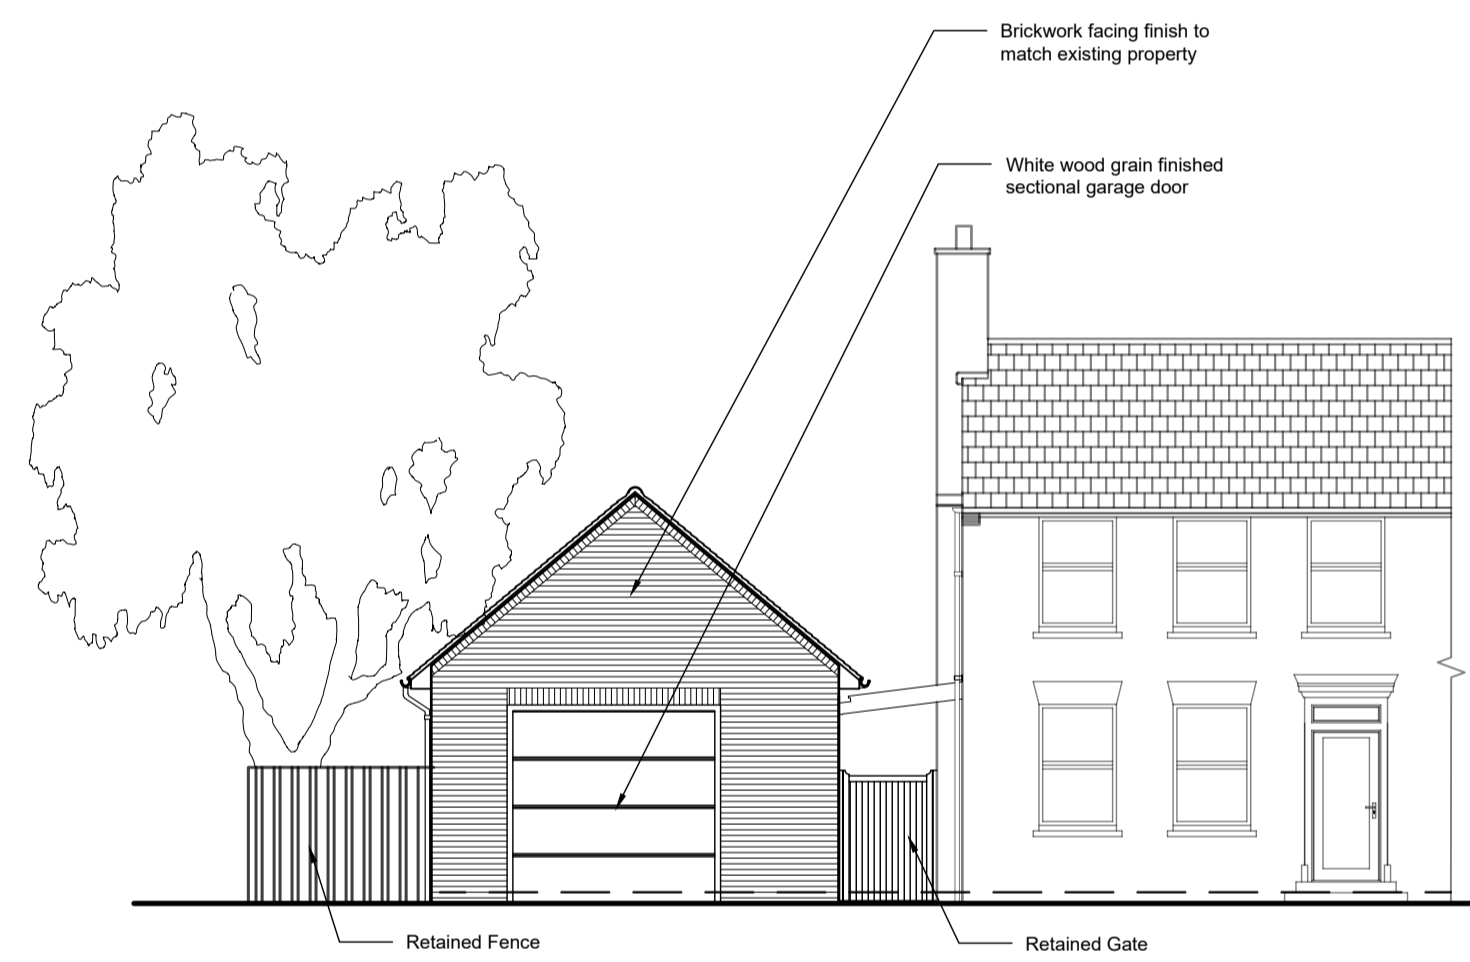


North West Elevation




South West Elevation

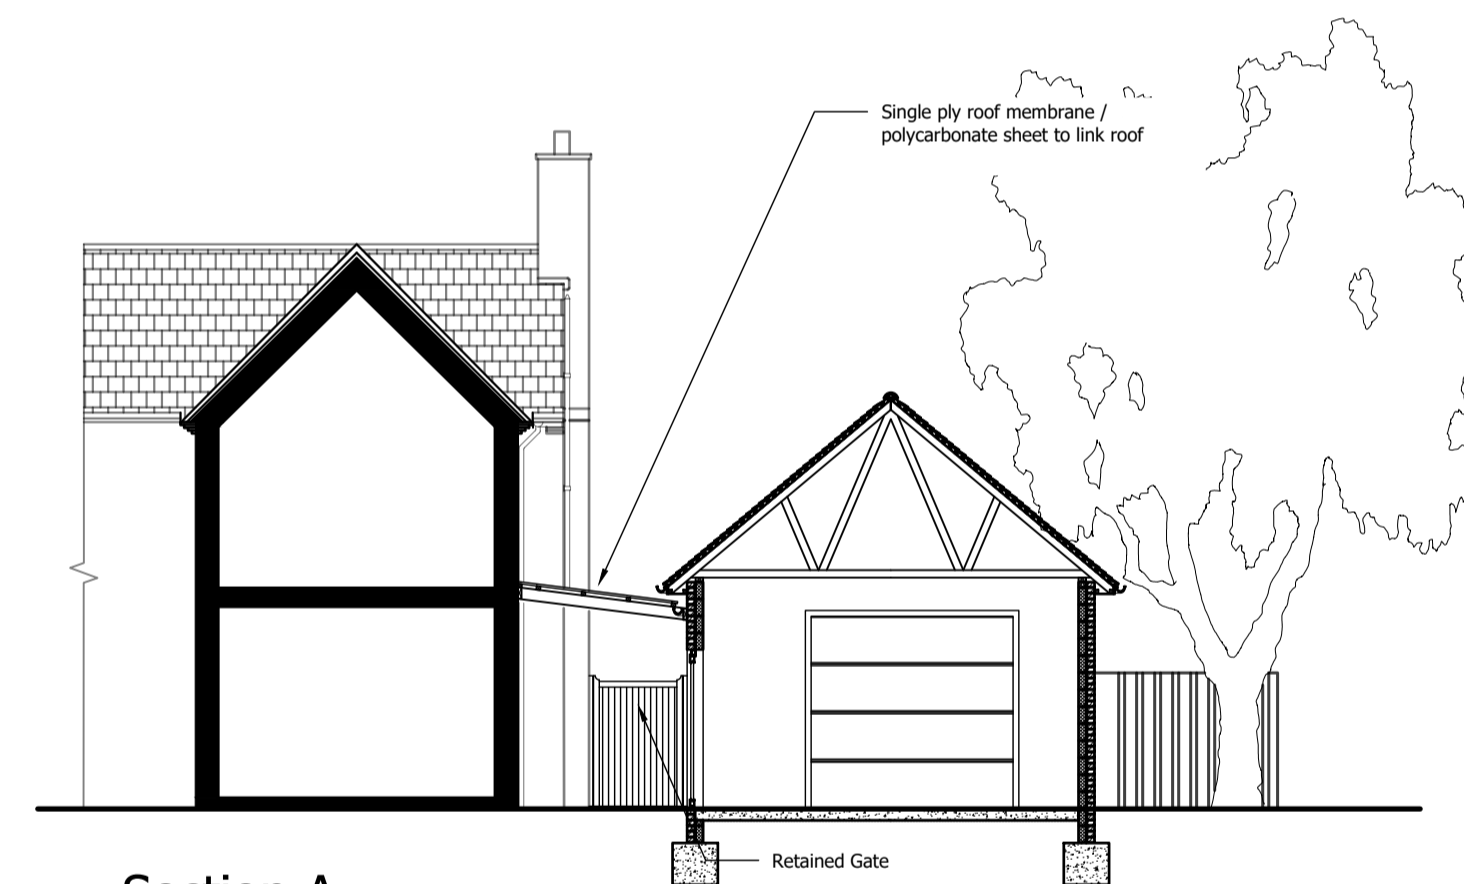

Section A

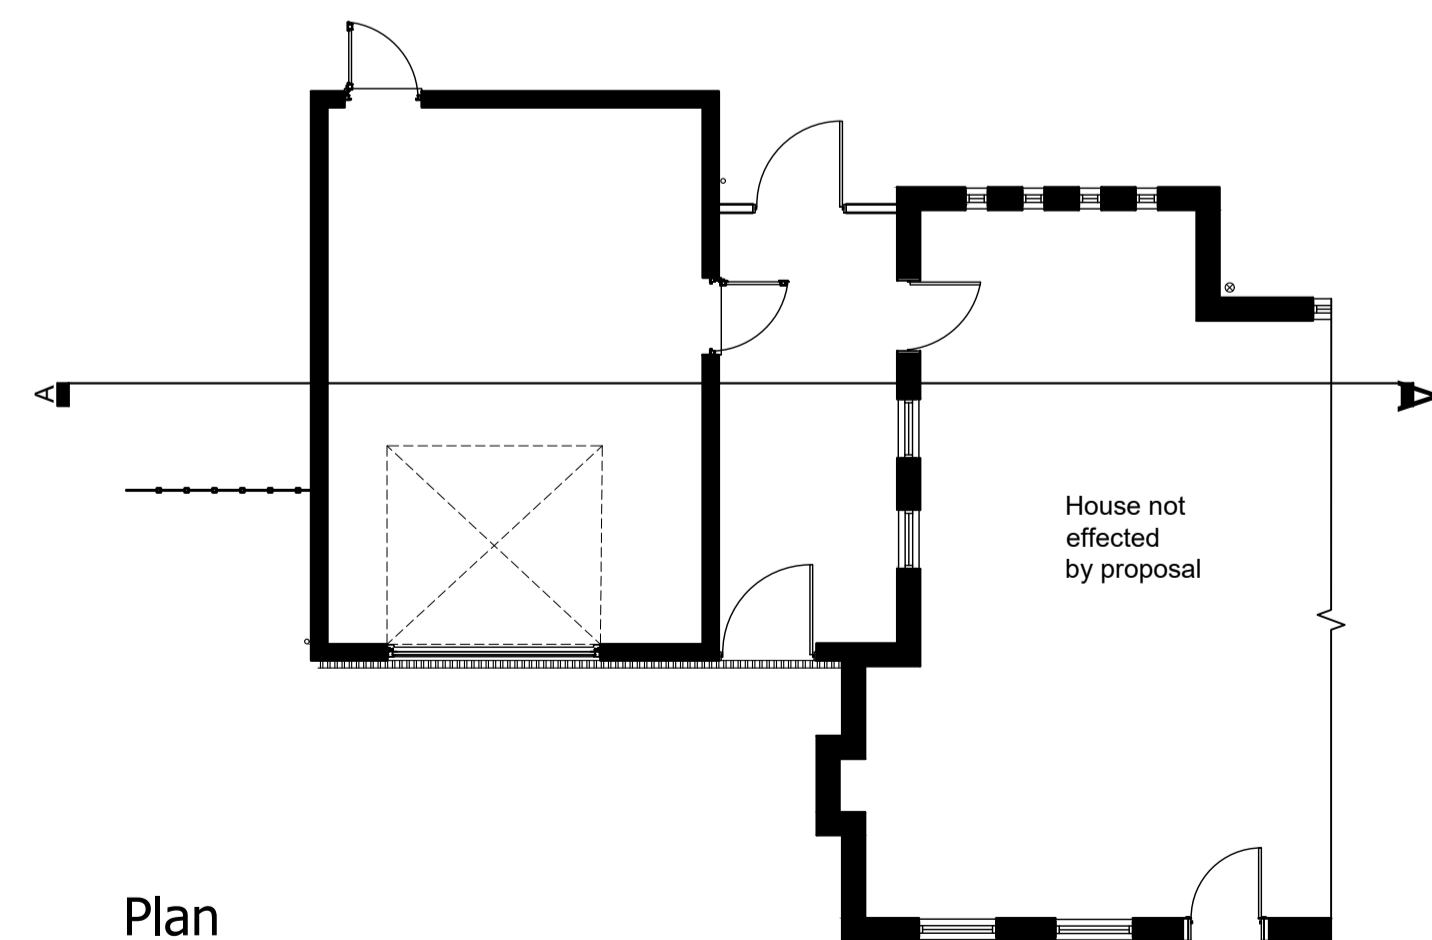

Plan

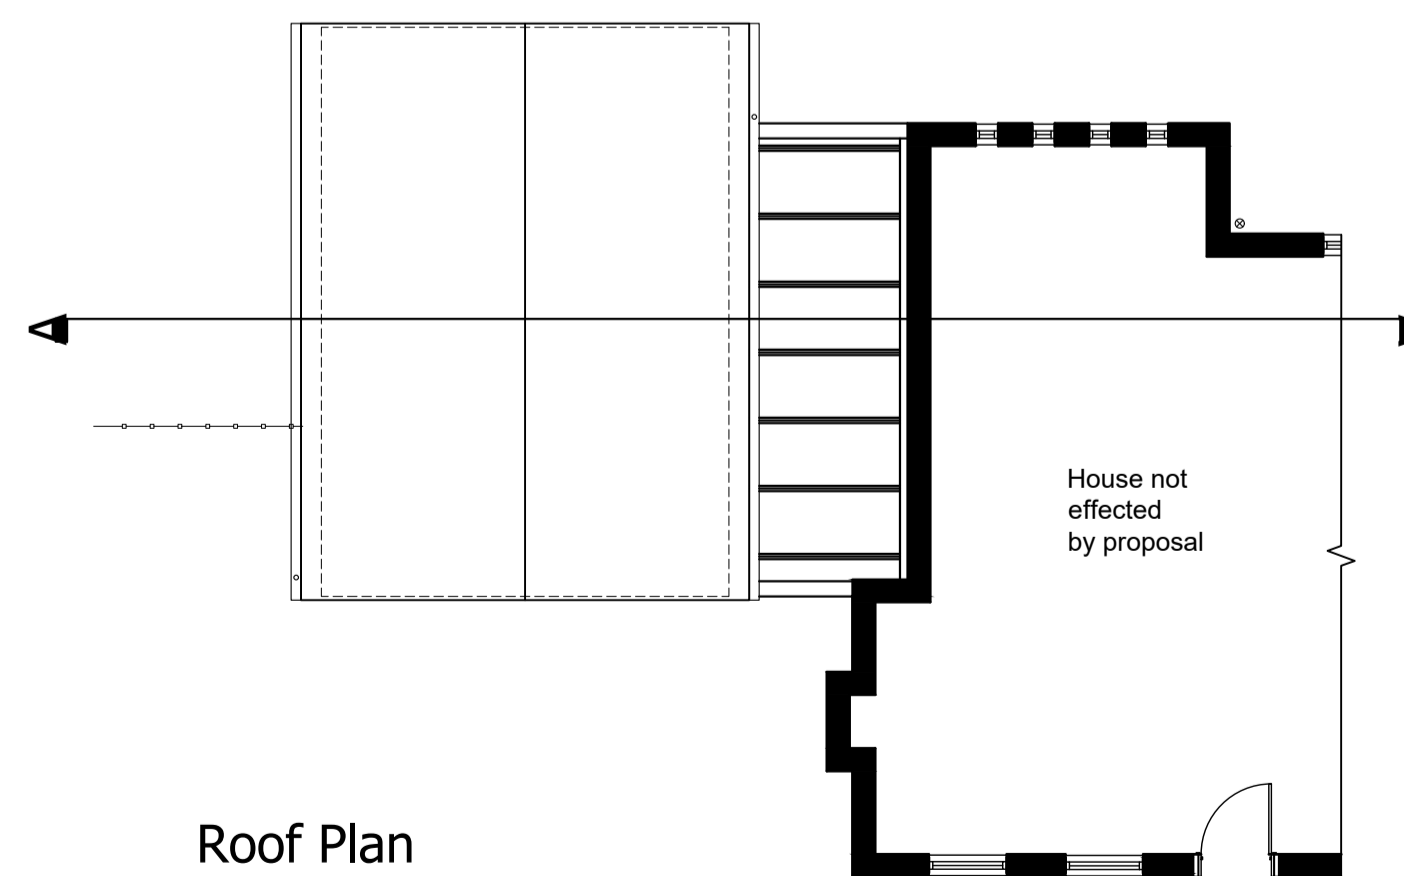

Roof Plan

B	21.07.2023	Planning Issue	DC	DC
A	07.07.2023	Garage updated to suit brick dimensions and client brief	DC	DC
revision	date	description	drw	chk

HB | Architects

The Old Telephone Exchange, 32-42 Albert Street, Rugby, Warwickshire, CV21 2SA | info@hb-architects.co.uk | www.hb-architects.co.uk | 01788 576137

Project
Residential
3 Skimmingdish Lane, Caversfield, Bicester, Oxfordshire

Client
M. Page Building Services Ltd

Drawing Title
**Proposed In Context
Plans and Elevation**

Date	Project Number	Drawn	Checked
12.06.23	025:23	HJB	DC
Status	Scale	Sheet Size	
Planning Issue	1:100	A1	
Drawing Number	Revision		

02523-HBA-DR-A-005

B

0m 1m 2m 3m 4m 5m 1:100

