



Key:

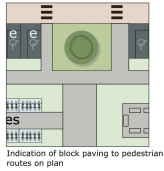

Indication of block paving to pedestrian routes on plan



Block paving charcoal colour to pedestrian routes. Permeable paving as part of the SuDS strategy in accordance with engineers drawing : Proposed Drainage Layout T/20/2407 55-01

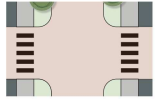

Indication of paving to car park circulation aisles




Brindle colour block paving to car park circulation aisles. Permeable paving as part of the SuDS strategy in accordance with engineers drawing : Proposed Drainage Layout T/20/2407 55-01



Indication of car park spaces



Macadam parking bays

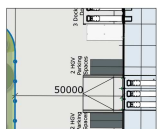


Indication of concrete surface yard on plan



Concrete surface to concrete yard

Note
Landscape area at unit entrance to be developed subject to Siemens stakeholder review and engagement.

External Finishes Plan Scale 1:1000

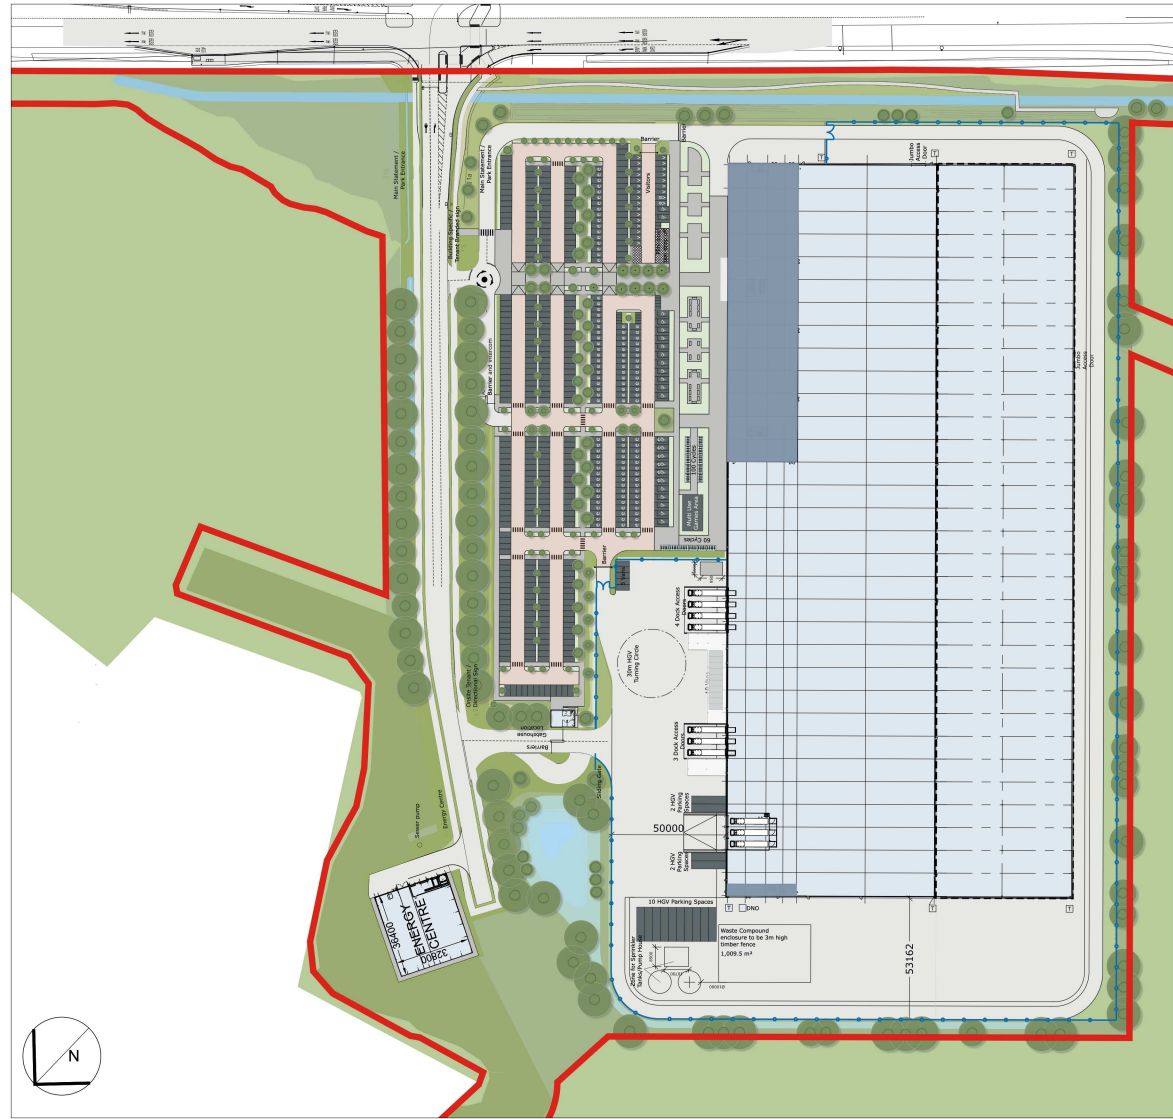

Rev	Date	By	Description
A	23/09/2021	JMS	Revised on per ARUP comments in Tracker Rev 02
B	27/09/2021	JMS	General graphical updates following SGP Review
C	28/10/2021	LVA	Update to site plan following meeting with Anup and Siemens Healthineers
D	01/10/2021	LVA	Integrator Corba amended landscaping added
E	28/10/2021	JMS	Revised in accordance with meeting with TEL on 27/10/2021
F	03/11/2021	AZ	Purchase boundary amended to include walls
G	08/11/2021	JMS	Notation updated following SGP review
H	24/11/2021	AZ	Design amendments to re-arrange layout
J	25/11/2021	AZ	Drawing amended as per comments received from the Client on 24/11/2021
K	28/11/2021	AZ	Graphic amendments
L	01/12/2021	AZ	Existing substructure parking through the site line hidden
M	25/02/2022	JMS	Graphic Amendments
N	17/03/2022	JMS	Updated to reflect latest M&B design

SGP
Architects + Masterplanners

Waterfront House
2a Smith Way
Grove Park
Enderbury
Leicester LE19 1SX
t: +44 (0)118 247 0557
www.stephengeorge.co.uk

Oxford North

TRITAX SYMMETRY
A TRITAX BIG BOX COMPANY

Drawing Name: External Finishes Plan - Phase 2	
Drawing Stage: PLANNING	
Suitability: S3 - Review & Comment	
SGP File Ref: 13-222-01161	
13-222	06/09/2021 LVA MMS 1:1000 G&I N
200	20/09/2021 JMS Update from SGP Rev
Drawing Number: 13-222 - SGP - ZZ - ZZ-DR - A - 131002	
File Path: Original - 2024 - Local - Title - Rev - Number	

This drawing, the works and concepts depicted are copyright of Stephen George + Partners LLP and may not be reproduced or made use of, either directly or indirectly without express written consent. Do not scale off this drawing. All heights, levels, sizes and dimensions to be checked on site before any work is put to hand.