
DO NOT SCALE Contractor to check all dimensions on site and report discrepencies before proceeding. This drawing is copyright. Paddock 07.12.23 Rev C Planning 02.10.23 Rev B Planning 15.09.23 Rev A Planning PLANNED APPROACH Telephone 07929 296003 Email: tim@plannedapproach.co.uk Client: Mr & Mrs T Howard
Site: College Farm, Wendlebury, Bicester OX25 2PR
Project: Self catering Holiday Lets - Straw Bale Cabins





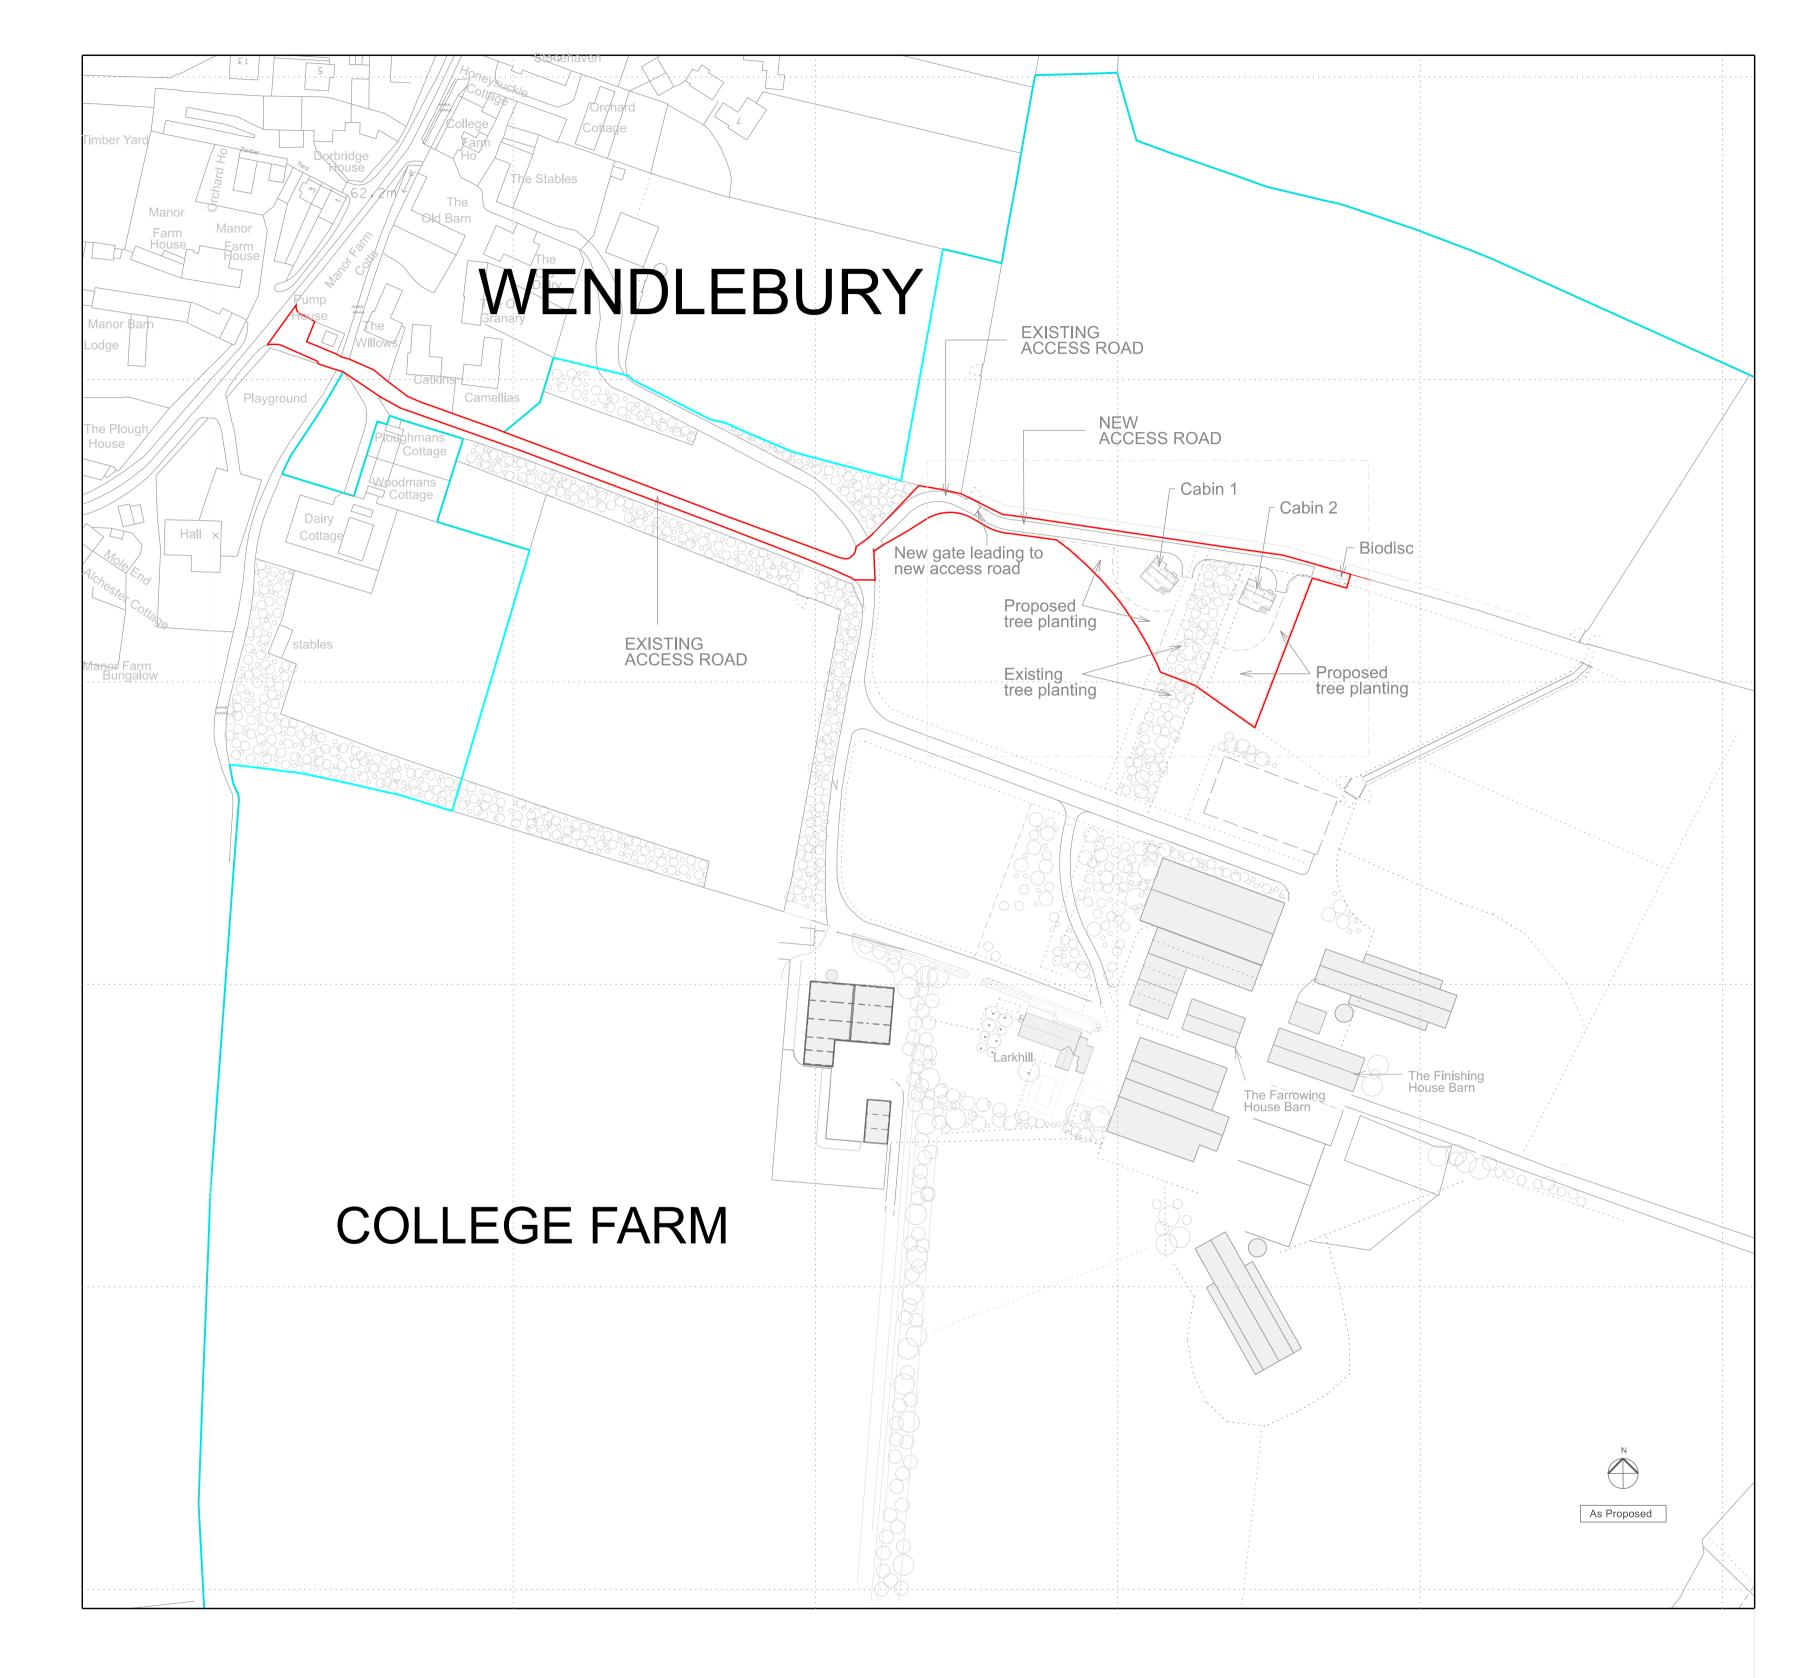

LOCATION and SITE PLAN 1:1250

0 10 20 30 40 50 Scale 1:1250

BLOCK PLAN 1:500

0 10 20 Scale 1:500

LOCATION and BLOCK PLANS As Existing & As Proposed Drwg no. 21 / 200.01 Rev C