




1. IF THIS DRAWING HAS BEEN RECEIVED ELECTRONICALLY IT IS THE RECIPIENTS RESPONSIBILITY TO PRINT THE DOCUMENT TO THE CORRECT SCALE.
2. ALL DIMENSIONS ARE IN MILLIMETRES UNLESS STATED OTHERWISE. IT IS RECOMMENDED THAT INFORMATION IS NOT SCALED OFF THIS DRAWING.
3. THIS DRAWING SHOULD BE READ IN CONJUNCTION WITH ALL OTHER RELEVANT DRAWINGS AND SPECIFICATIONS.

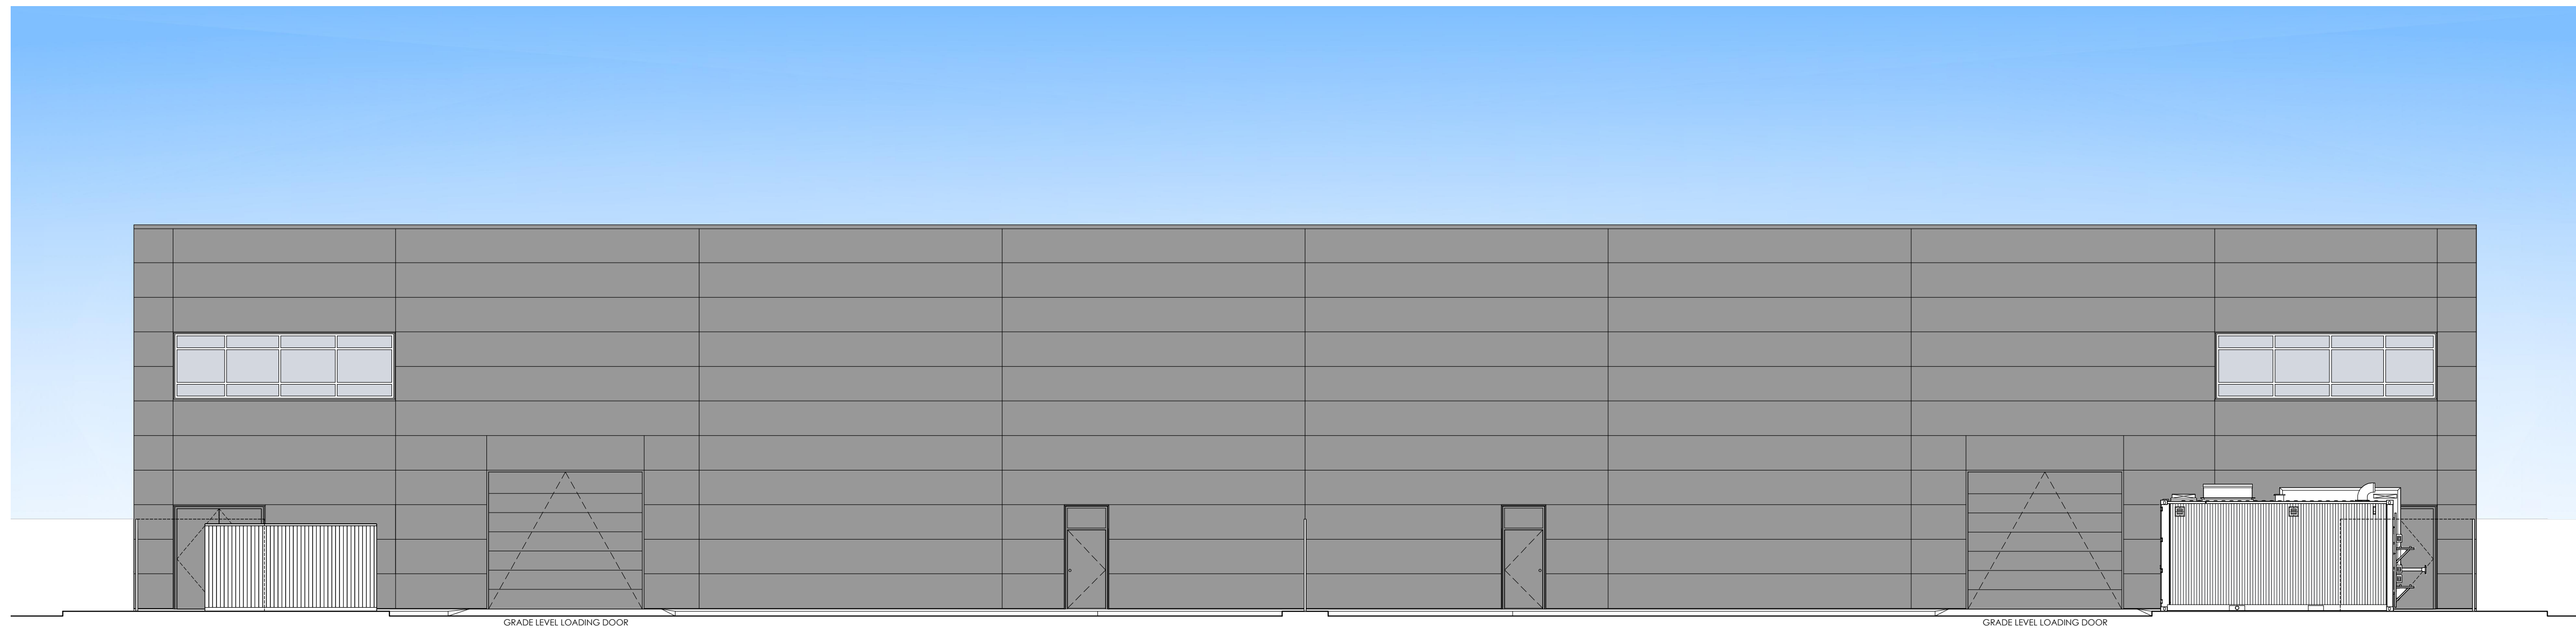


EXISTING REAR YARD ELEVATION
(PREVIOUSLY APPROVED ARRANGEMENT)
SCALE 1:100

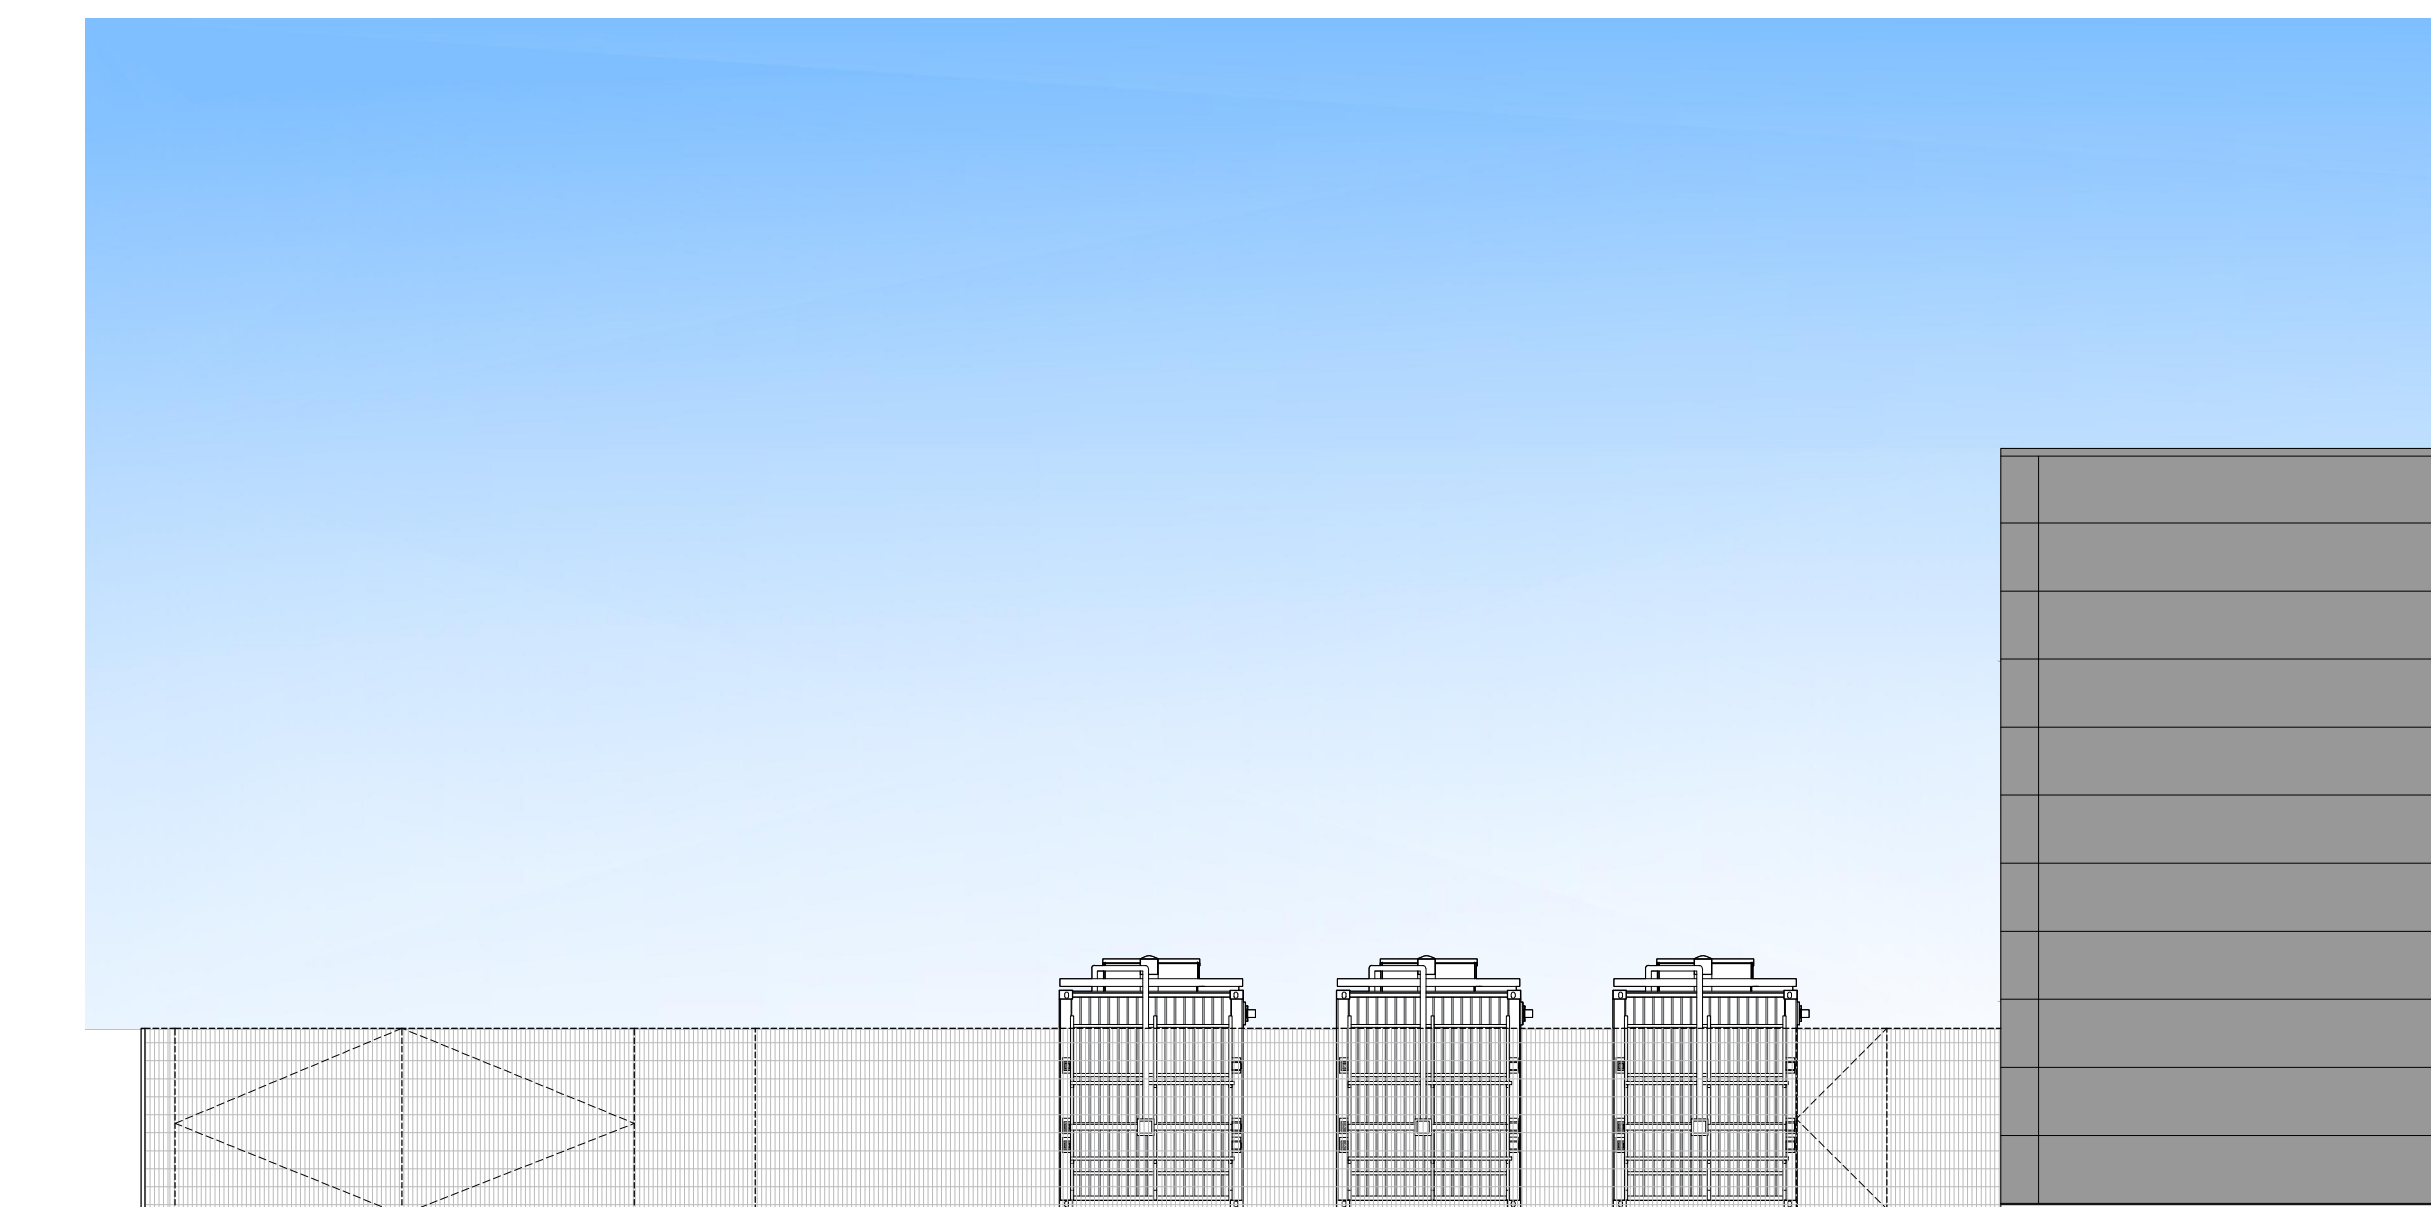

NORTH ELEVATION
(PREVIOUSLY APPROVED ARRANGEMENT)
SCALE 1:100

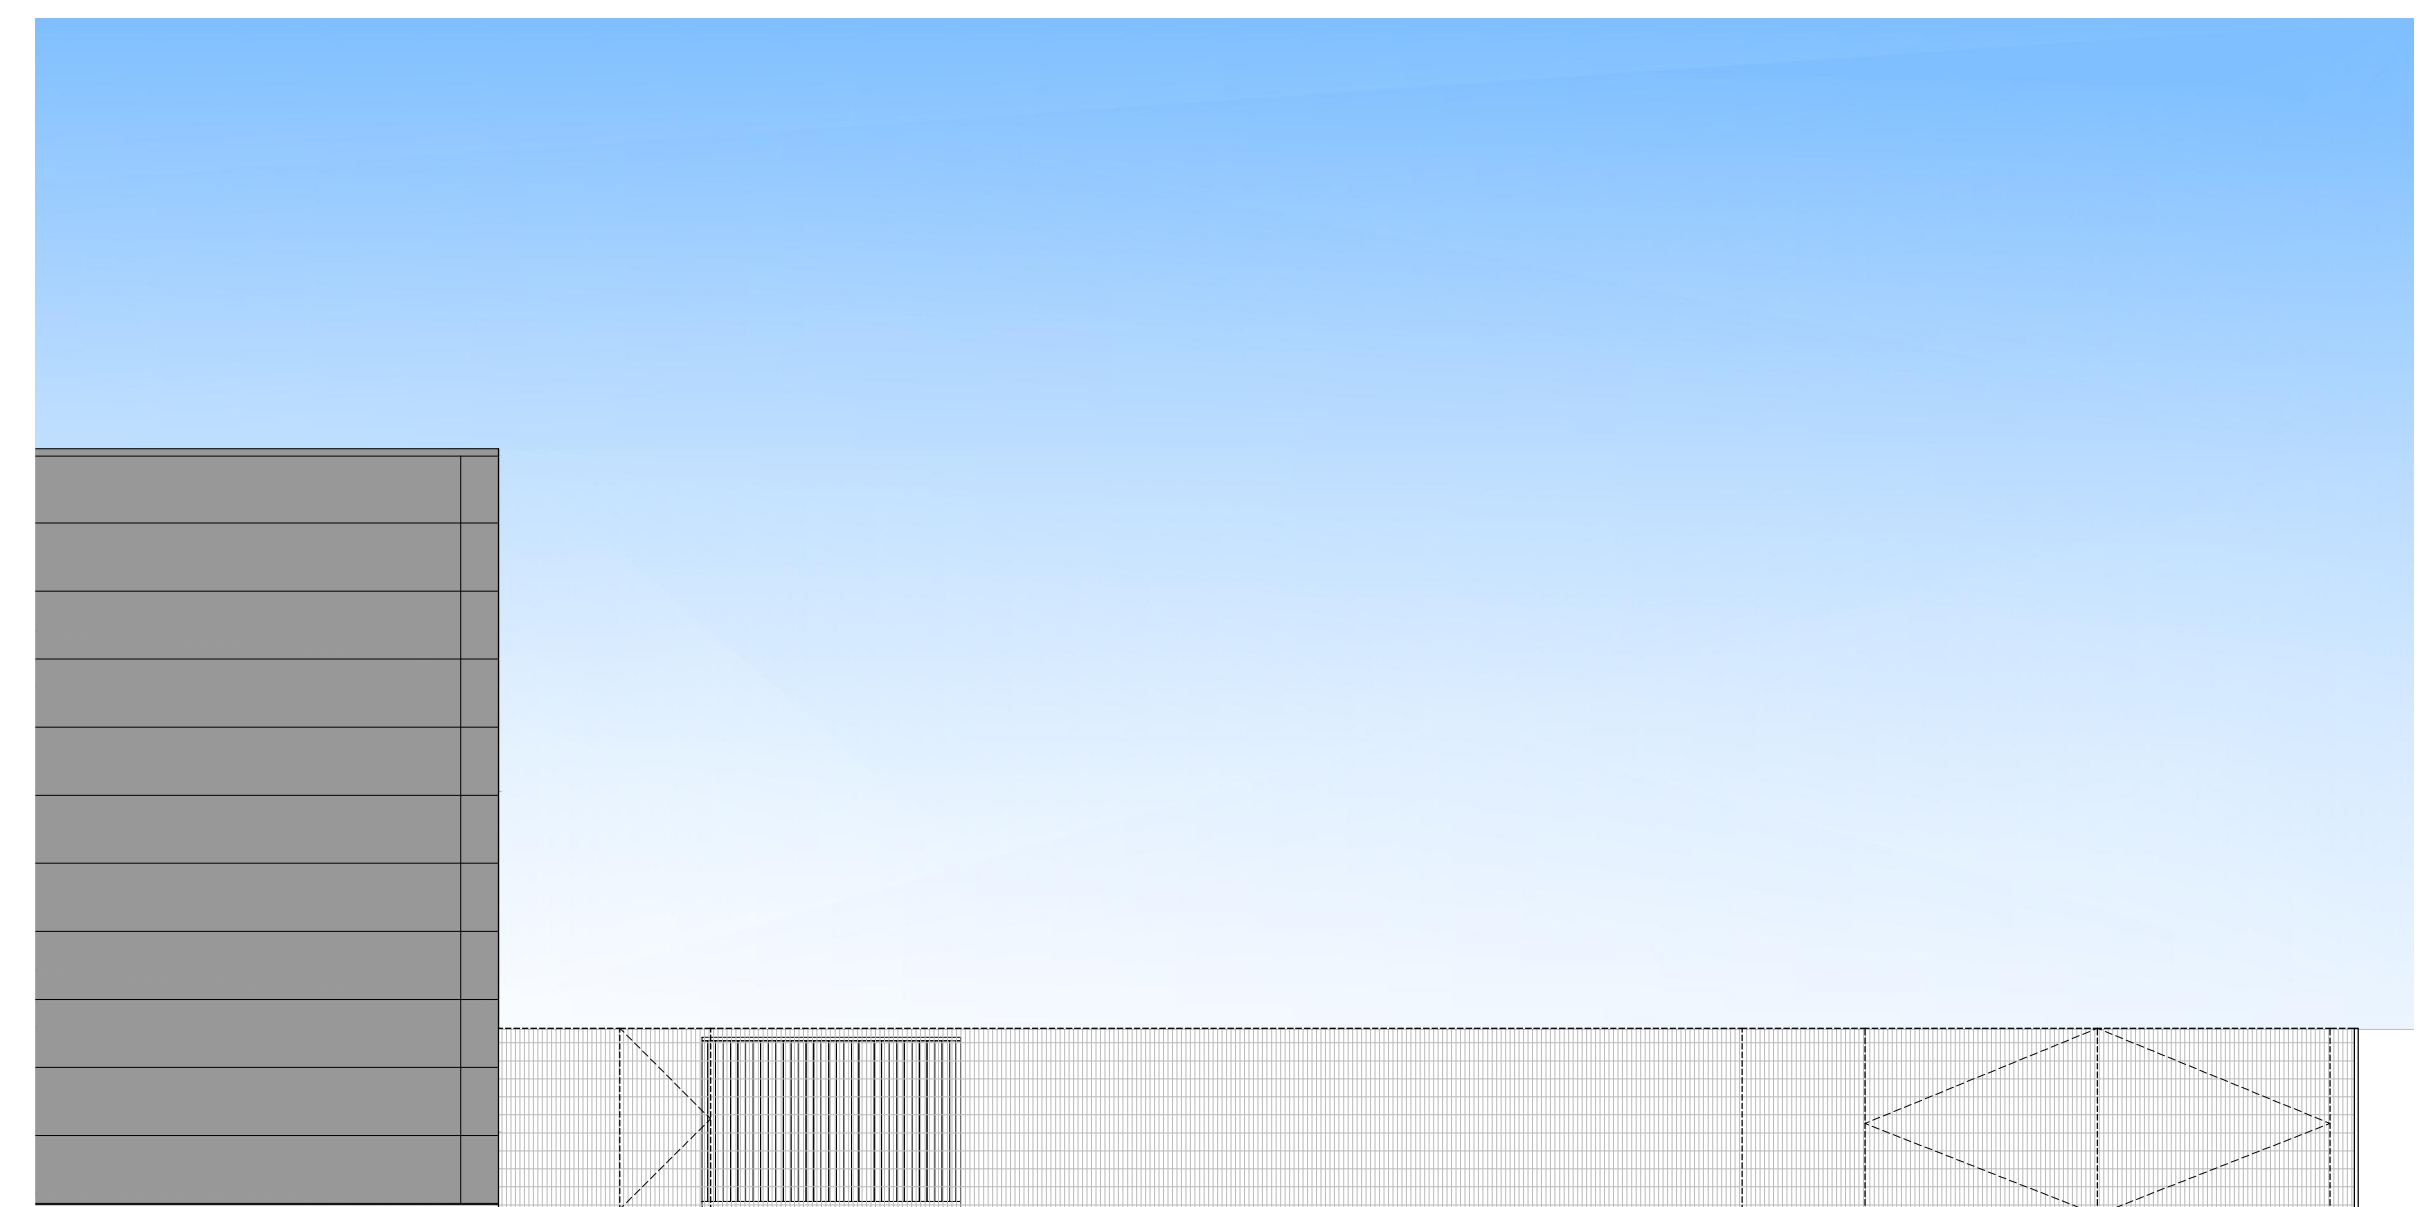

SOUTH ELEVATION
(PREVIOUSLY APPROVED ARRANGEMENT)
SCALE 1:100

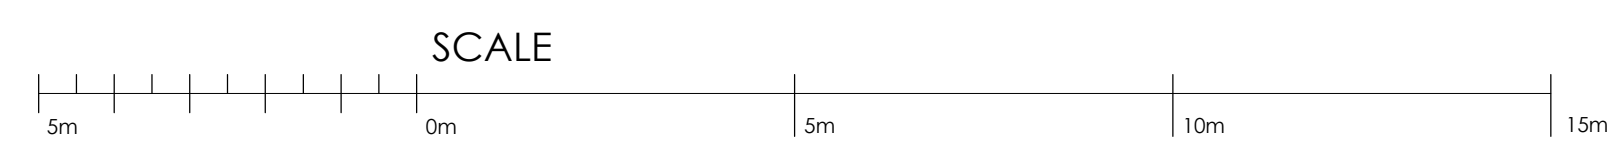

PLANNING ISSUE

PL1 PLANNING ISSUE 1 CG 07.12.23 MD
REV: AMENDMENT DRAWN DATE AUTHD

client: **WAE TECHNOLOGIES LTD**

project: **OXFORD TECHNOLOGY PARK**

site: **TECHNOLOGY DR, LANGFORD LN
KIDLINGTON, OXFORDSHIRE**

content: **BUILDING 5
EXISTING REAR YARD ELEVATIONS**

date: DEC 2023

scale: 1:100 @ A1

ALL DIMENSIONS TO BE CHECKED ON SITE

GARRETT MCKEE
ARCHITECTS

RILEY HOUSE
RILEY ROAD
MARLOW
BUCKINGHAMSHIRE
T 01628 907000
www.garrettmckee.co.uk

dra.no: **2851 - 09** revision: **PL1**