



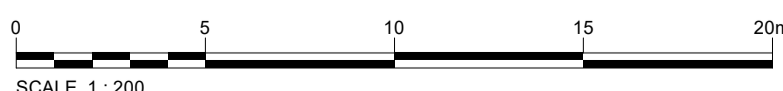
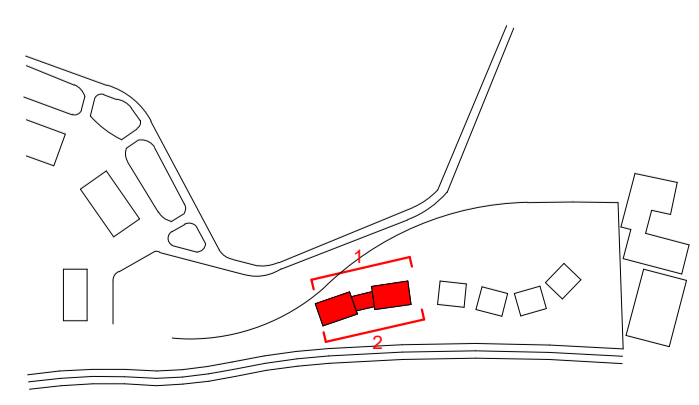
**1 Proposed SPY Front Elevation\_Buildings 401-403**  
1 : 200

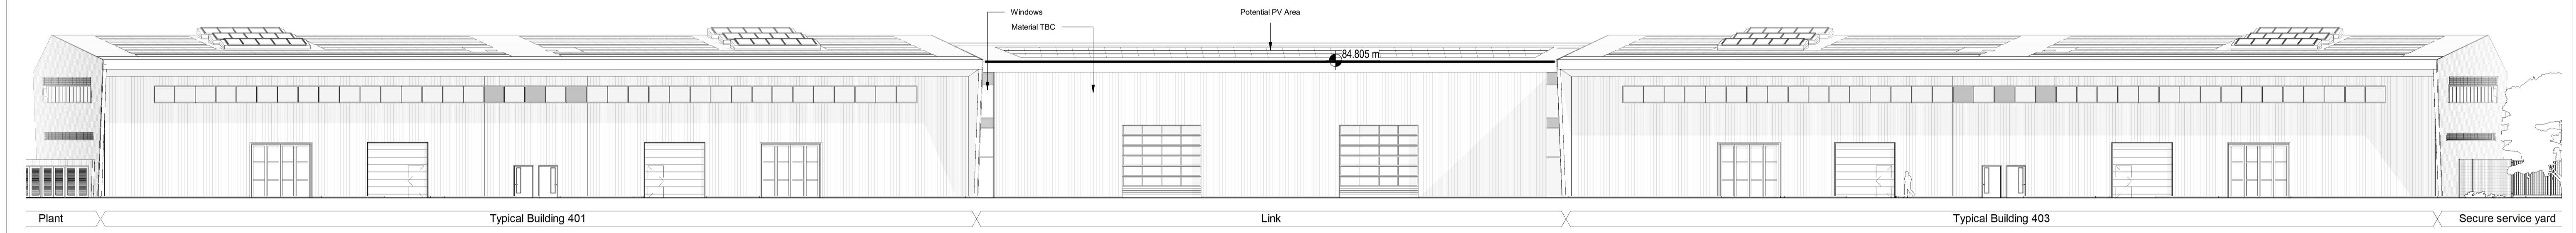

**2 Proposed SPY Rear Elevation\_Buildings 401-403**  
1 : 200

**Notes**  
Do not scale from this drawing.  
All dimensions are to be checked prior to construction and any discrepancies are to be identified to the Architect.  
Copyright reserved.  
*This drawing is for Stage 03 cost purpose only*

 Inductive sigange zone.



Revisions	Scale	Size	Date	Drawn	Checked
P06 19/04/24 Planning Update	1:200	A1	12/12/23	TF	NM
P05 09/02/24 Planning Issue					
P04 08/02/24 Planning Issue - For Comment					
P03 06/02/24 Planning Issue- Draft removed					
P02 26/01/24 Issued for Comments					
P01 10/01/24 Issued for Comments					

Client  
**Bicester Motion Limited**

Project  
**BM\_IQ SPY**

Title  
**Proposed Front & Rear Elevations 1-200**

Purpose  
**For Information**

Status Code  
**S2**

**3DReid**  
Architecture Interiors Masterplanning  
www.3DReid.com

Drawing No. **230214-3DR-XX-ZZ-DR-A-08102**

Rev. **P06**