



Yard access gate.  
width varies - refer to site plan

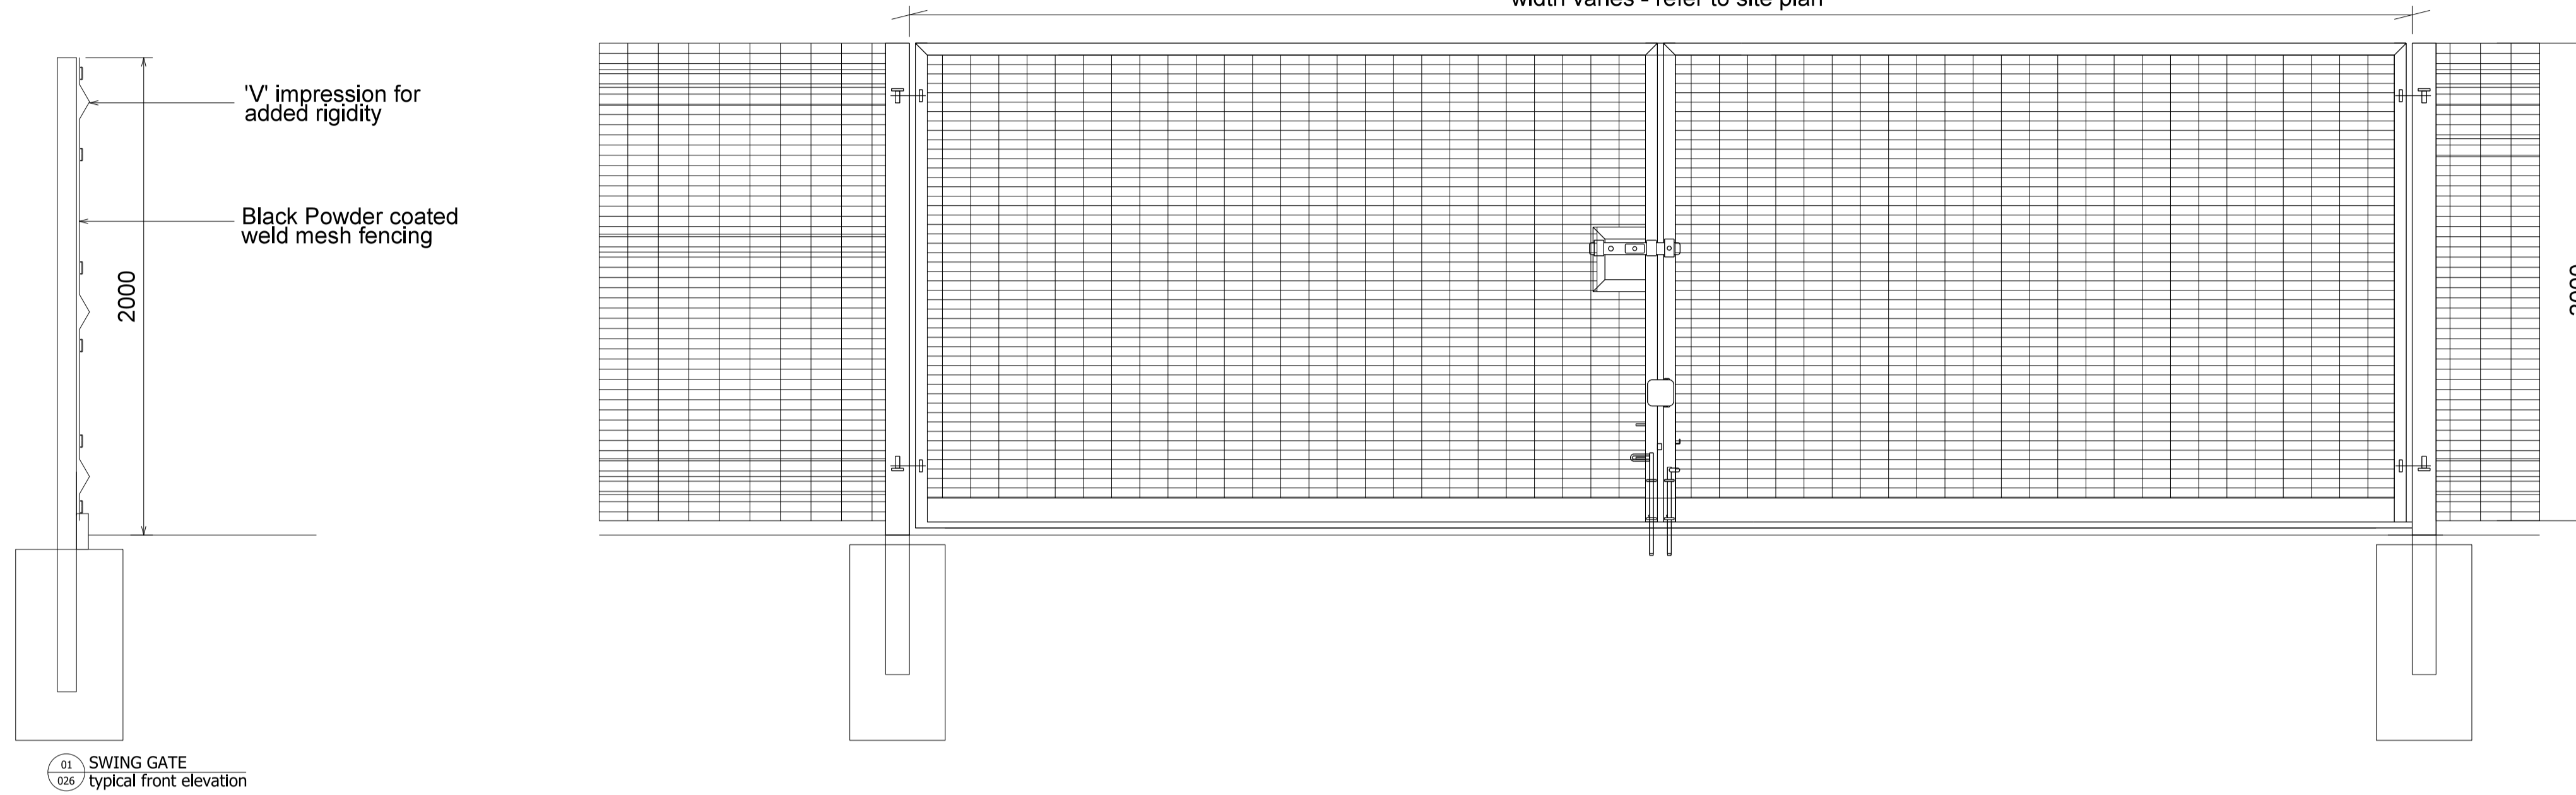


01 SWING GATE  
026 typical front elevation

2m High - weld mesh fence  
Powder coated Black finish to specialist sub-contractor design.

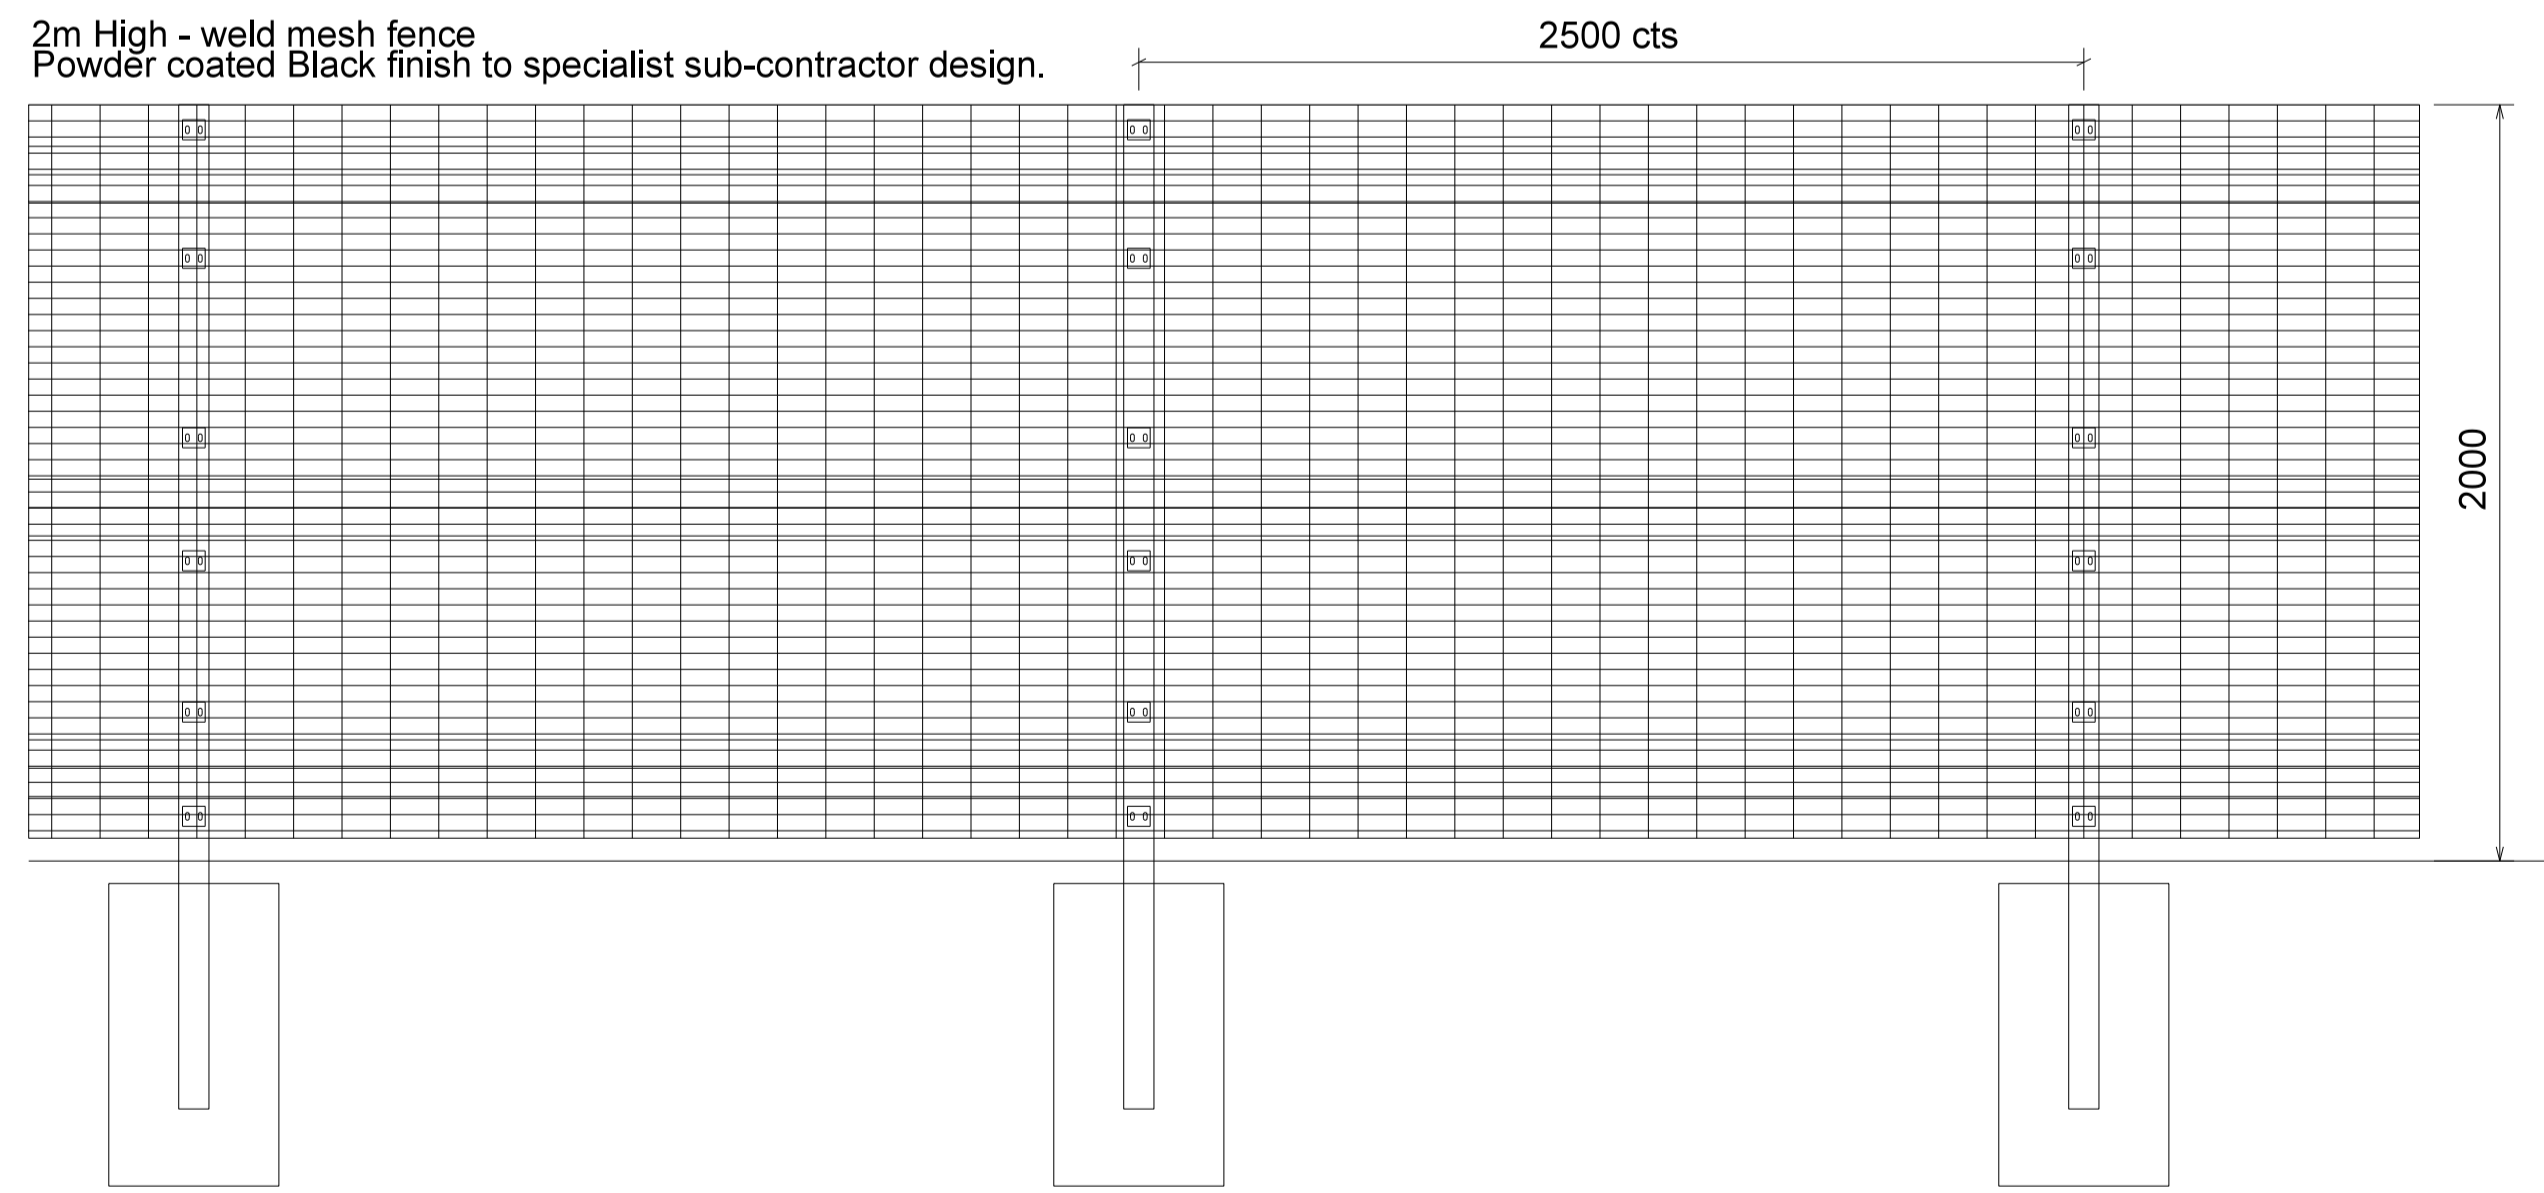


02 WELD MESH FENCING  
026 typical front elevation

'V' impression for added rigidity  
Powder coated weld mesh fencing

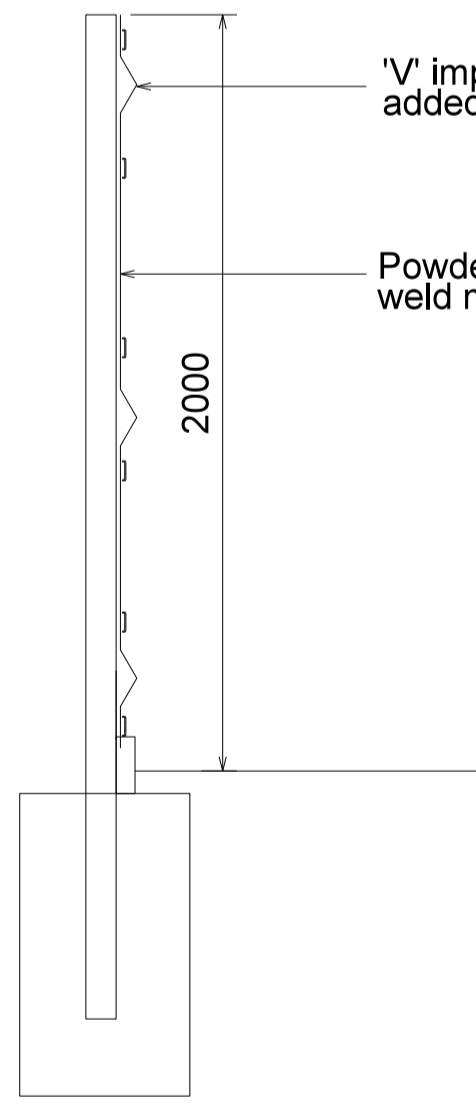

03 WELD MESH FENCING  
026 typical section

1.2m wide, 2m High - weld mesh swing gates. Powder coated Black finish to specialist sub-contractor design.

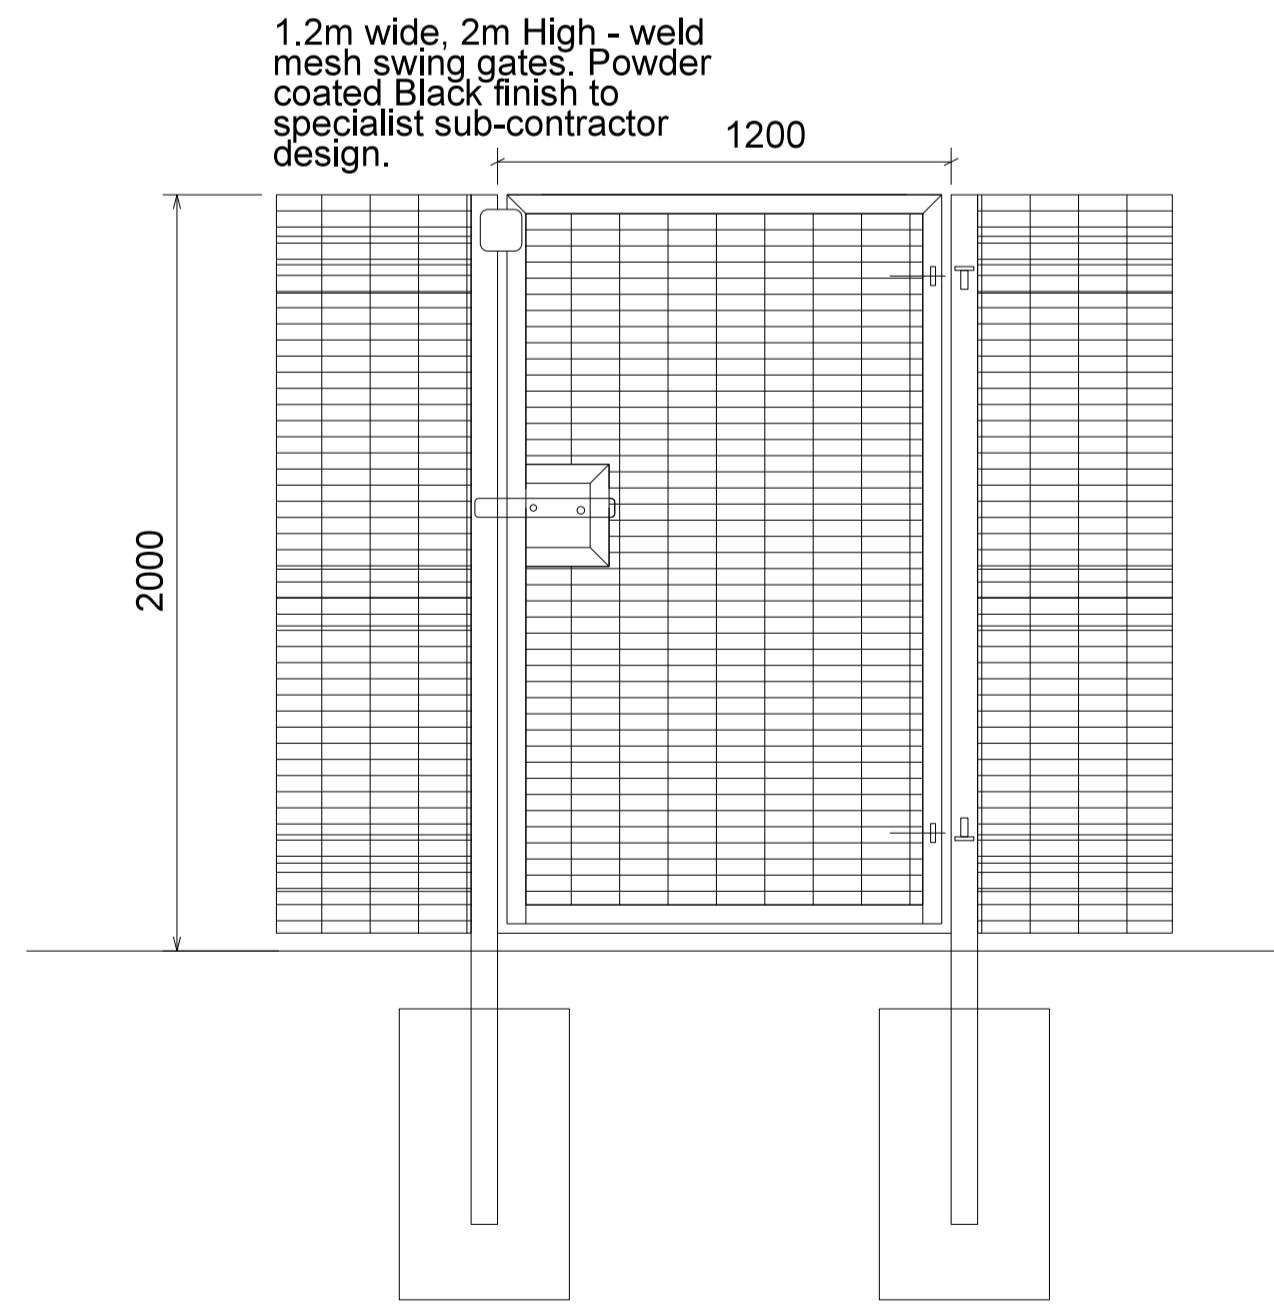

04 PEDESTRIAN / ENCLOSURE SWING GATE  
026 typical front elevation

A	Yard gate's updated to double swing gates.	SM	07/03/2024
Rev	Description	Chk	Date

27 Greville Street  
London EC1N 8SU

tel +44(0)20 7400 2120

enquiries@cornisharchitects.com  
www.cornisharchitects.com

RIBA Chartered Practice

cornisharchitects

Project Title:  
PHASE 3 AXIS J9 BICESTER

Drawing Title:  
FENCING DETAILS

Drawing Status:  
TOWN PLANNING

Scale:  
0 200 millimetres 1600

Drawn By: S K Scale: 1:20 @ A1 Date: 20/08/2021 Chk'd By: C S

ALBION LAND

Drawing No: 20019 - TP - 026 Rev: A