




Ground Floor Plan

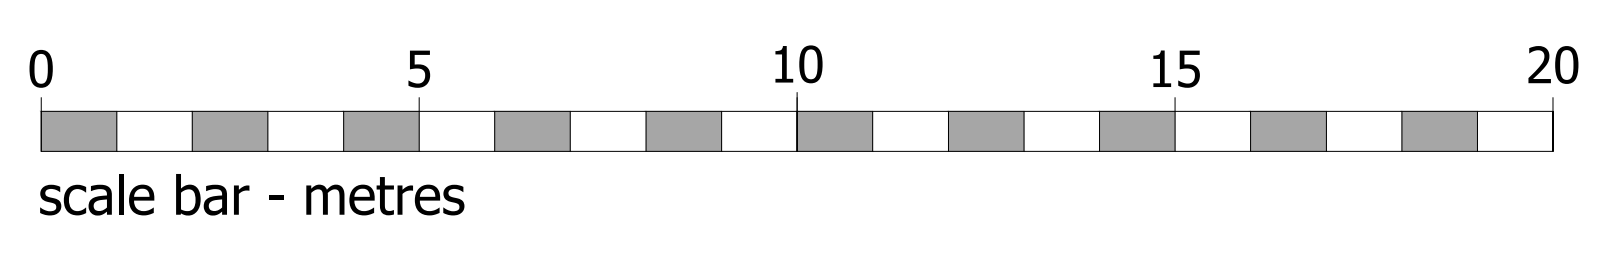

FLAT MIX:
 1 BED APARTMENTS = 14
 2 BED APARTMENTS = 06
 TOTAL = 20

■ - 1 BED APARTMENTS
■ - 2 BED APARTMENTS
■ - COMMUNAL AREAS
 * - INTERNAL KITCHEN

©CHURCHILL RETIREMENT LIVING

planning issues
 TOWN PLANNING AND ARCHITECTURAL DESIGN

Rob Jackson RIBA
 Design Director - South West
 Churchill House * Parkside
 Ringwood * Hampshire BH24 2SG
 Telephone: (01425) 462372
 Fax: (01425) 462101
 E-mail: design@planningissues.co.uk

Client

Churchill Retirement Living

Project Title
 Proposed Retirement Housing
 Bolton Road
 Banbury
 OX16 0TH

Drawing Title
 PROPOSED GROUND FLOOR PLAN
 PLANNING APPLICATION

Scale 1:100 @ A0 Date FEB. 2024
 Drawn KLS Checked RJ
 Drawing No. Rev.
10116BB - PA102 -