



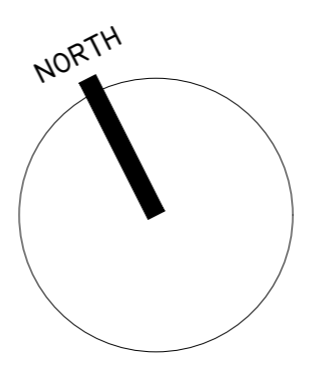

Second Floor Plan

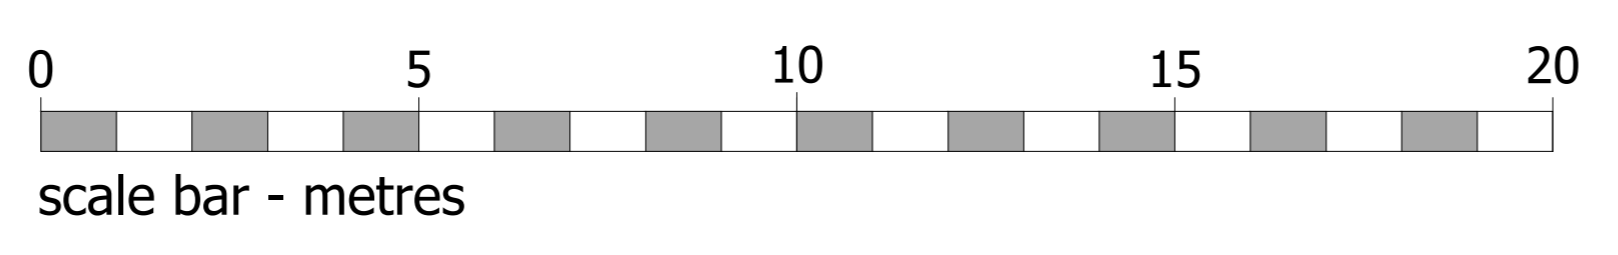

FLAT MIX:
 1 BED APARTMENTS = 18
 2 BED APARTMENTS = 07

TOTAL = 25

- 1 BED APARTMENTS
- 2 BED APARTMENTS
- COMMUNAL AREAS
- * - INTERNAL KITCHEN

©CHURCHILL RETIREMENT LIVING

planning issues
 TOWN PLANNING AND ARCHITECTURAL DESIGN

Rob Jackson RIBA
 Design Director - South West
 Churchill House * Parkside
 Ringwood * Hampshire BH24 2JG
 Telephone: (01425) 462372
 Fax: (01425) 462101
 E-mail: design@planningissues.co.uk

Client

Churchill Retirement Living

Project Title
 Proposed Retirement Housing
 Bolton Road
 Banbury
 OX16 0TH

Drawing Title
 PROPOSED SECOND FLOOR PLAN
 PLANNING APPLICATION

Scale: 1:100 @ A0 Date: FEB. 2024
 Drawn: KLS Checked: RJ
 Drawing No. _____ Rev. _____
10116BB - PA104 -