




Roof Plan

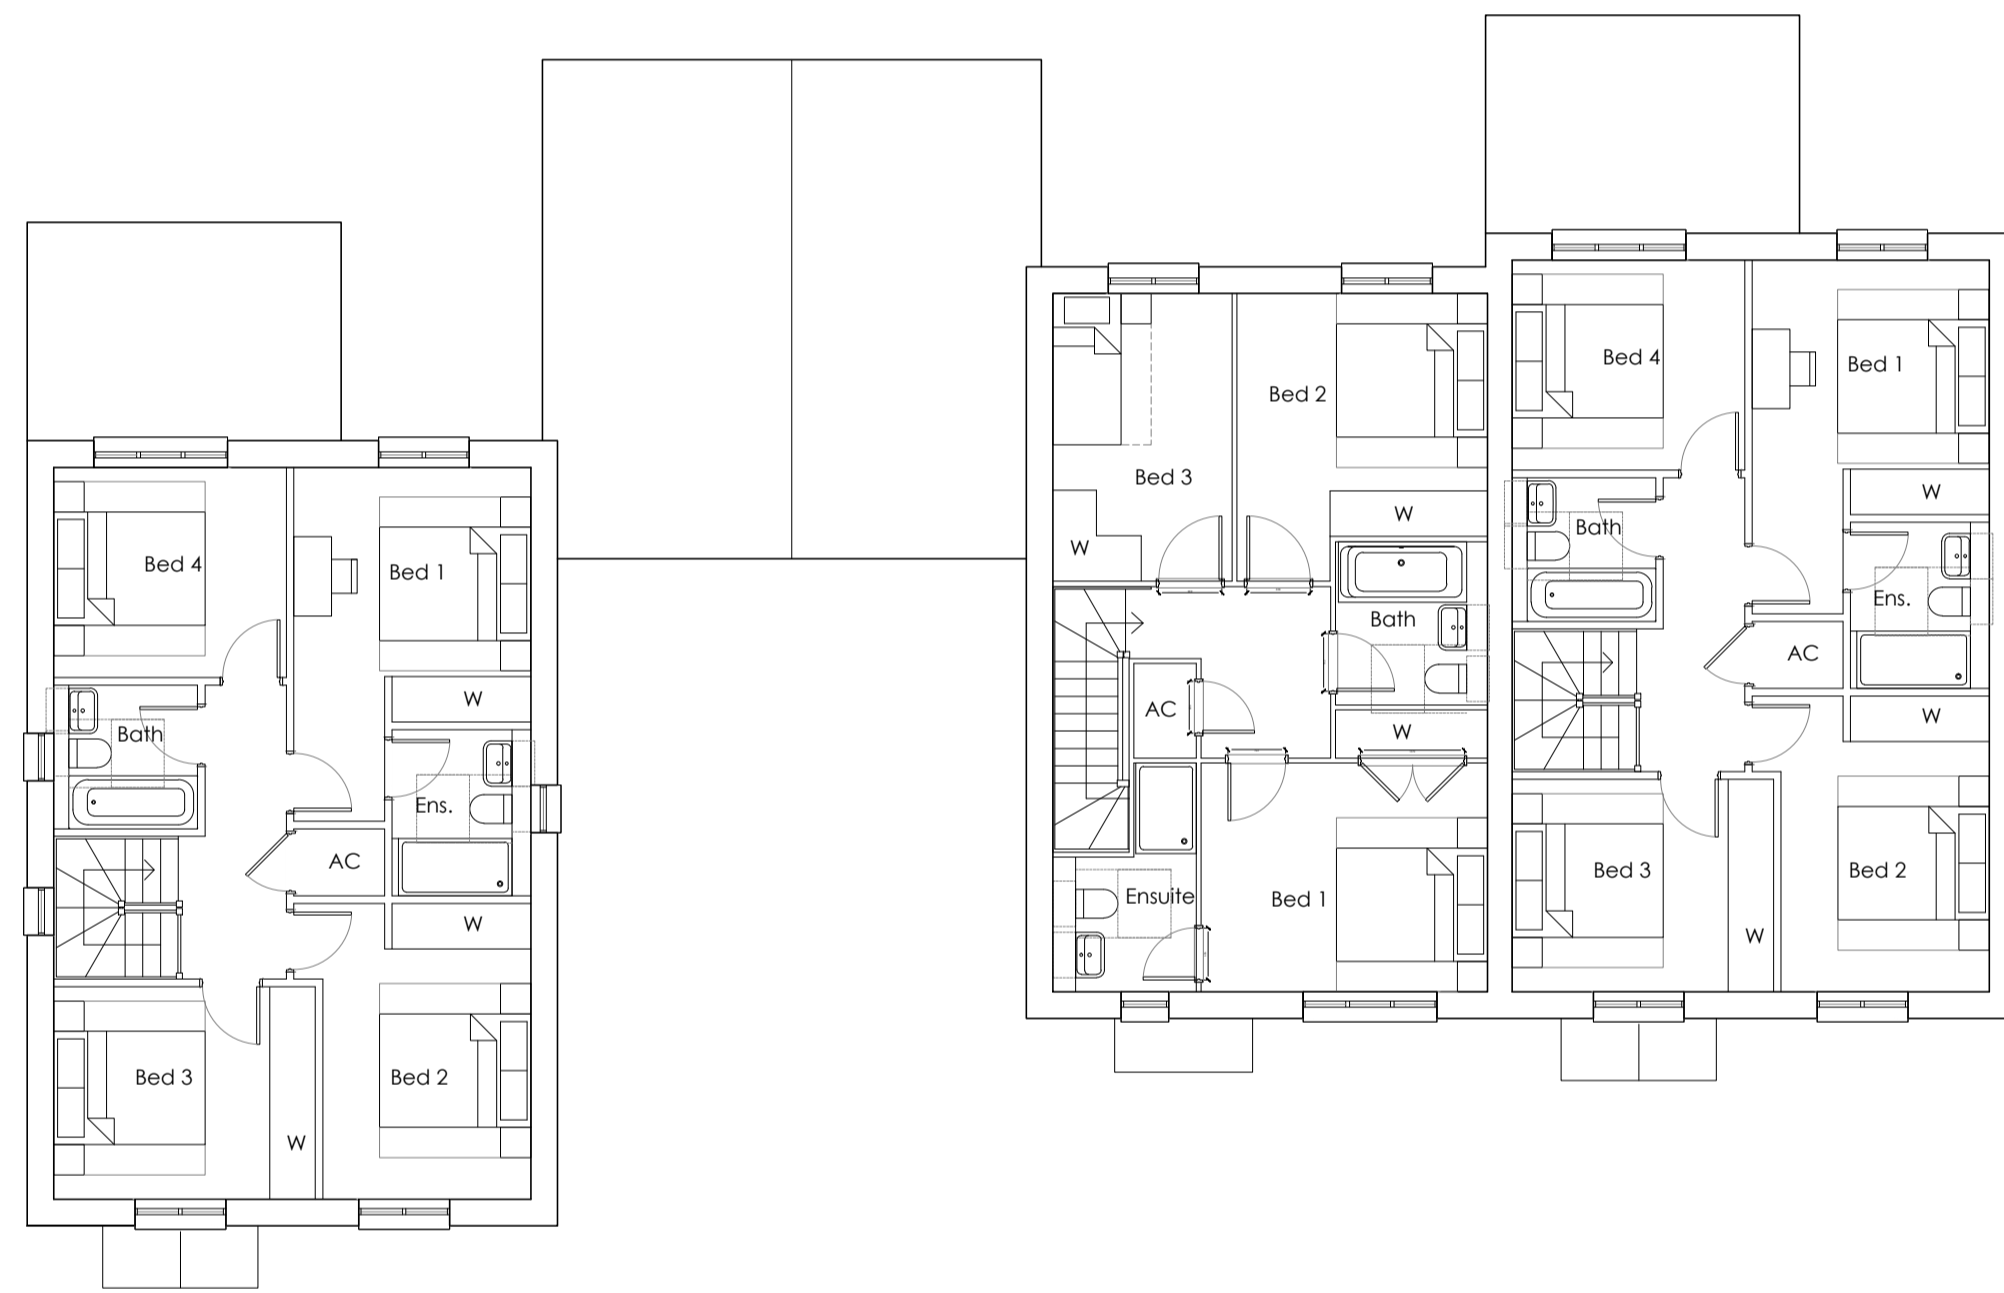

First Floor Plan

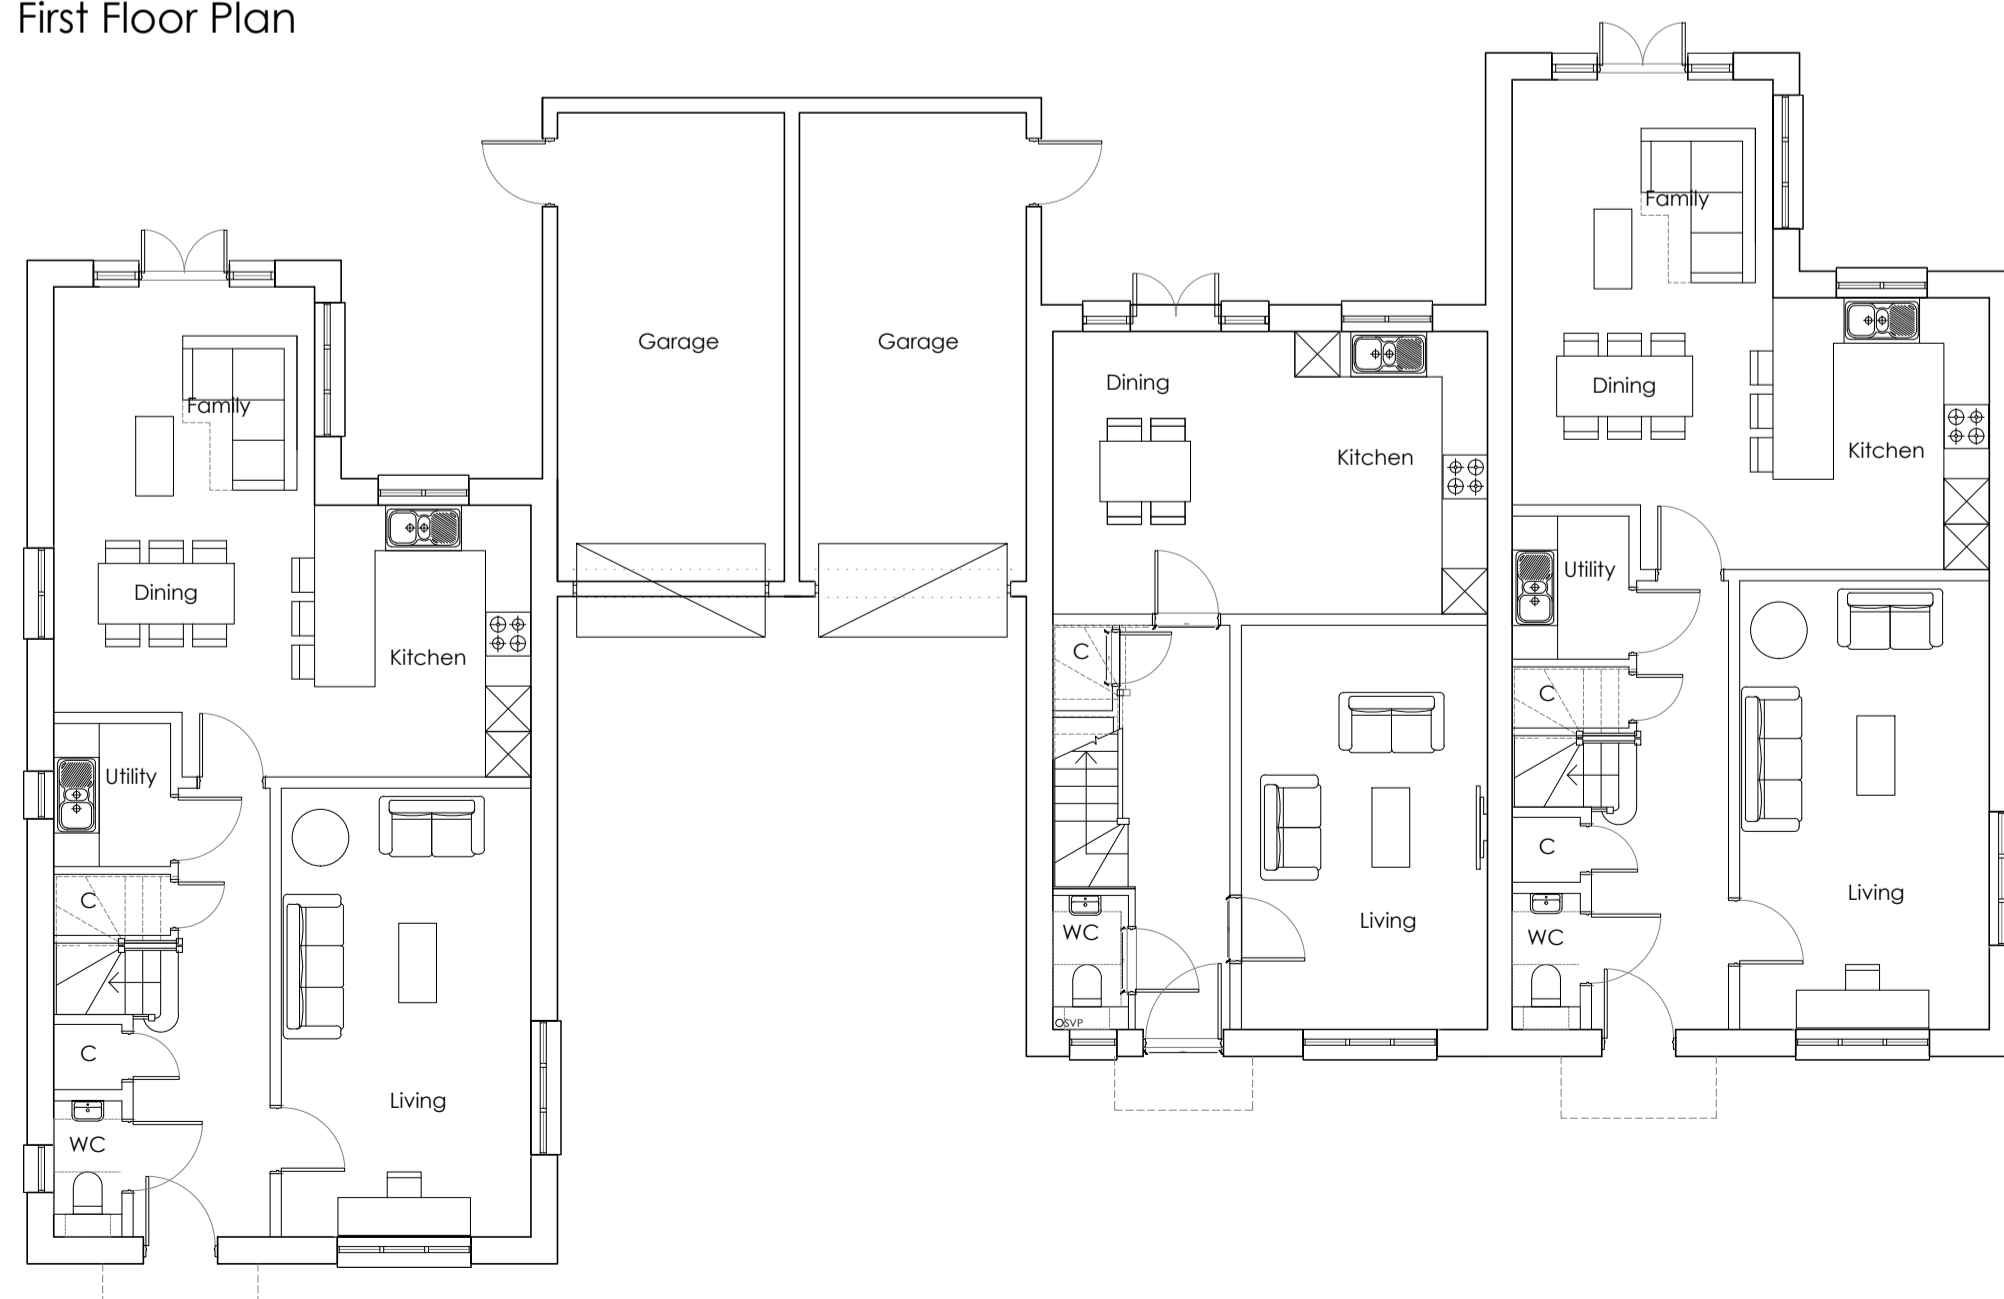

Ground Floor Plan

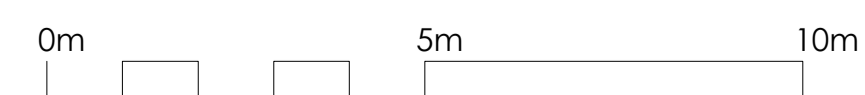

Front Elevation



Side Elevation



Side Elevation



Rear Elevation

NOTES:
NO DIMENSIONS TO BE SCALED FROM THIS DRAWING
ALL DIMENSIONS ARE TO BE CHECKED AGAINST SITE
DIMENSIONS BEFORE ANY WORK IS BEGAN. IT IS THE
CONTRACTOR'S RESPONSIBILITY TO ENSURE COMPLIANCE WITH
BUILDING REGULATIONS.

COPYRIGHT RESERVED
THE DRAWING AND THE ASSOCIATED COPYRIGHT &
INTELLECTUAL PROPERTY RIGHTS SHALL REMAIN VESTED IN BHP
HARDWOOD ARCHITECTS LLP. THIS DRAWING MAY NOT BE
COPIED, REPRODUCED, LENT OR DISCLOSED WITHOUT THE
EXPlicit PERMISSION OF BHP ARCHITECTS.

REVISIONS

Rev.	Date	Description
A	09.04.24	Updated

Client :
Deanfield Homes
Ltd.

Job :
Land North of Railway
House,
Station Road,
Hook Norton
Drawing Title:
Plots 3-5
Plans & Elevations

Scale:
1:100 @ A1

Date: Jan 24
Drawn By: JO
Checked: ***

Drawing No: 3884.P.152
Revision: A

PLANNING

BHPH
architects

info@bpharchitects.com
www.bpharchitects.com

Box House, Bath Road, Box,
SN13 8AA
T: 01225 969380
Boston House Business Centre, Downsview
Road, Wantage, OX12 9FF
T: 01235 765322