



Roof Plan




First Floor Plan

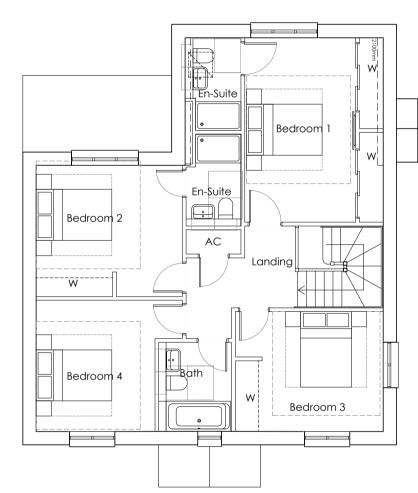

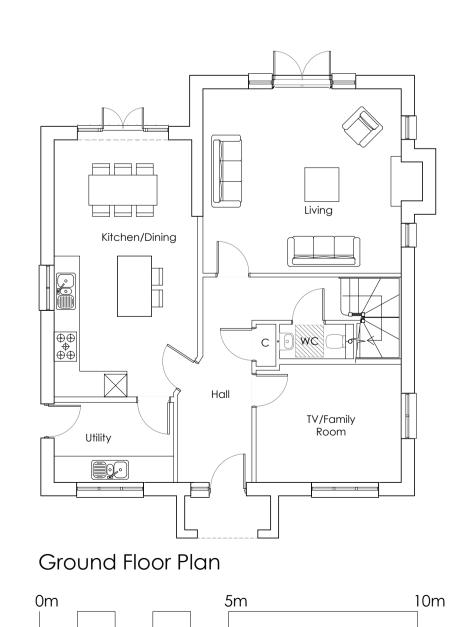

Front Elevation

Side Elevation

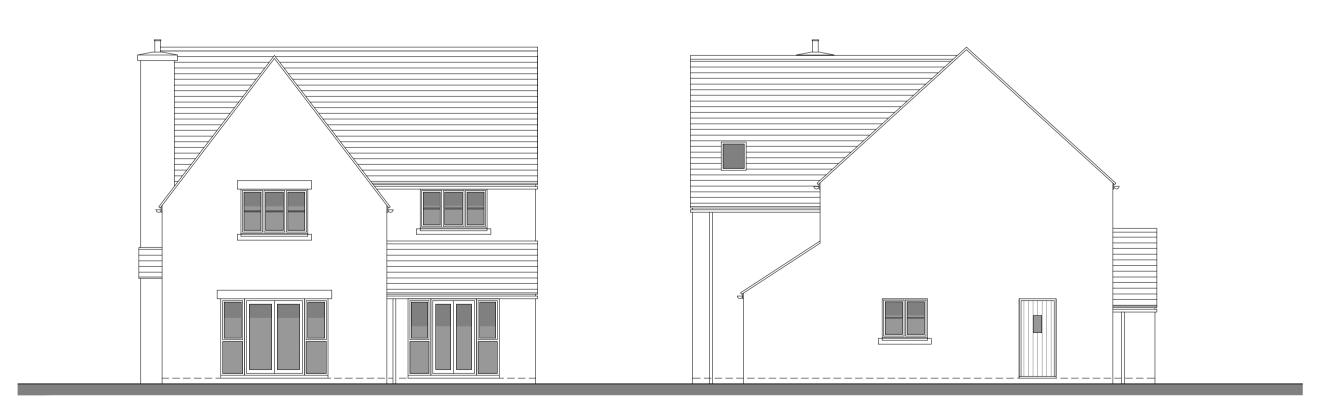

Rear Elevation

Side Elevation

**NOTES:**NO DIMENSIONS TO BE SCALED FROM THIS DRAWING ALL DIMENSIONS ARE TO BE CHECKED AGAINST SITE DIMENSIONS BEFORE ANY WORK IS BEGAN, IT IS THE CONTRACTOR'S RESPONSIBILITY TO ENSURE COMPLIANCE WITH BUILDING REGULATIONS.

## COPYRIGHT RESERVED

THIS DRAWING AND THE ASSOCIATED COPYRIGHT & INTELLECTUAL PROPERTY RIGHTS SHALL REMAIN VESTED IN BHP HARWOOD ARCHITECTS LLP. THIS DRAWING MAY NOT BE COPIED, REPRODUCED, LENT OR DISCLOSED WITHOUT THE EXPLICIT PERMISSION OF BHPH ARCHITECTS

## REVISIONS

Rev. Date Description A 09.04.24 Updated

Client : Deanfield Homes

Job: Land North of Railway

Ltd.

House, Station Road, Hook Norton Drawing Title: Plot 34

Plans & Elevations

Scale: 1:100 @ A1

Date: **Jan 24** 

Drawn By Checked

JO \*\*\*

Drawing No: Revision: 3884.P.167

## **PLANNING**



info@bhpharchitects.com www.bhpharchitects.com

Box House, Bath Road, Box, SN13 8AA T: 01225 969380

Boston House Business Centre, Downsview Road, Wantage, OX12 9FF T: 01235 765322