
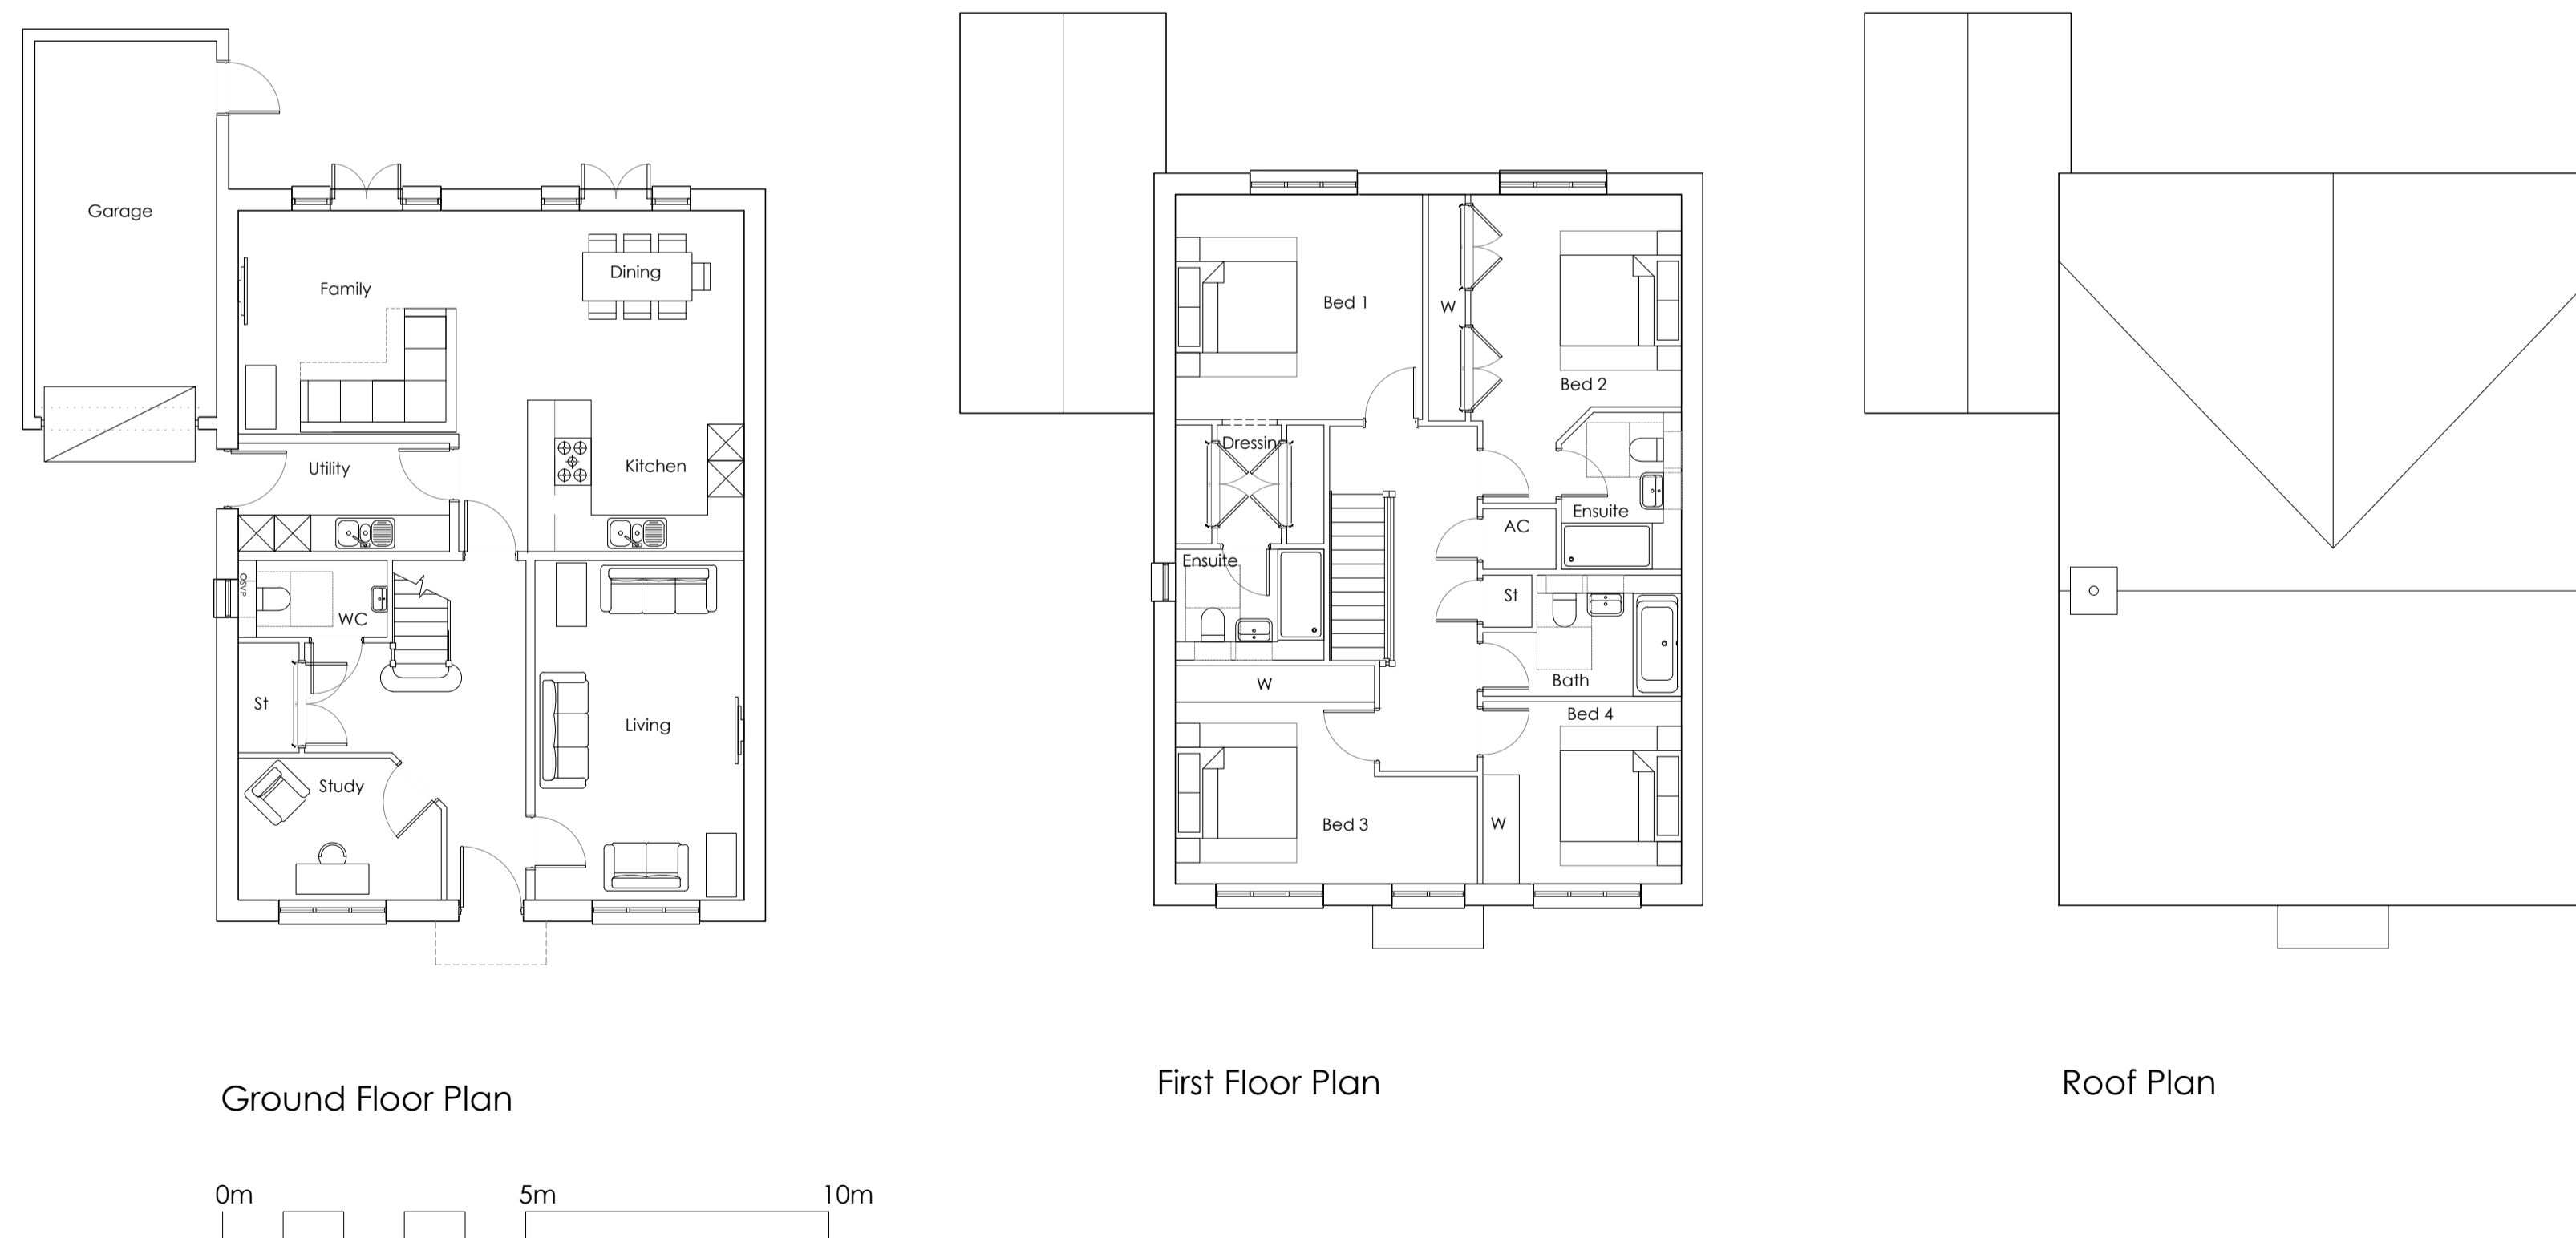


**NOTES:**  
 NO DIMENSIONS TO BE SCALED FROM THIS DRAWING  
 ALL DIMENSIONS ARE TO BE CHECKED AGAINST SITE  
 DIMENSIONS BEFORE ANY WORK IS BEGAN. IT IS THE  
 CONTRACTOR'S RESPONSIBILITY TO ENSURE COMPLIANCE WITH  
 BUILDING REGULATIONS.

**COPYRIGHT RESERVED**  
 THIS DRAWING AND THE ASSOCIATED COPYRIGHT &  
 INTELLECTUAL PROPERTY RIGHTS SHALL REMAIN VESTED IN BHP  
 HARWOOD ARCHITECTS LLP. THIS DRAWING MAY NOT BE  
 COPIED, REPRODUCED, LENT OR DISCLOSED WITHOUT THE  
 EXPRESS PERMISSION OF BHP ARCHITECTS.

**REVISIONS**


Rev.	Date	Description
A	09.04.24	Updated

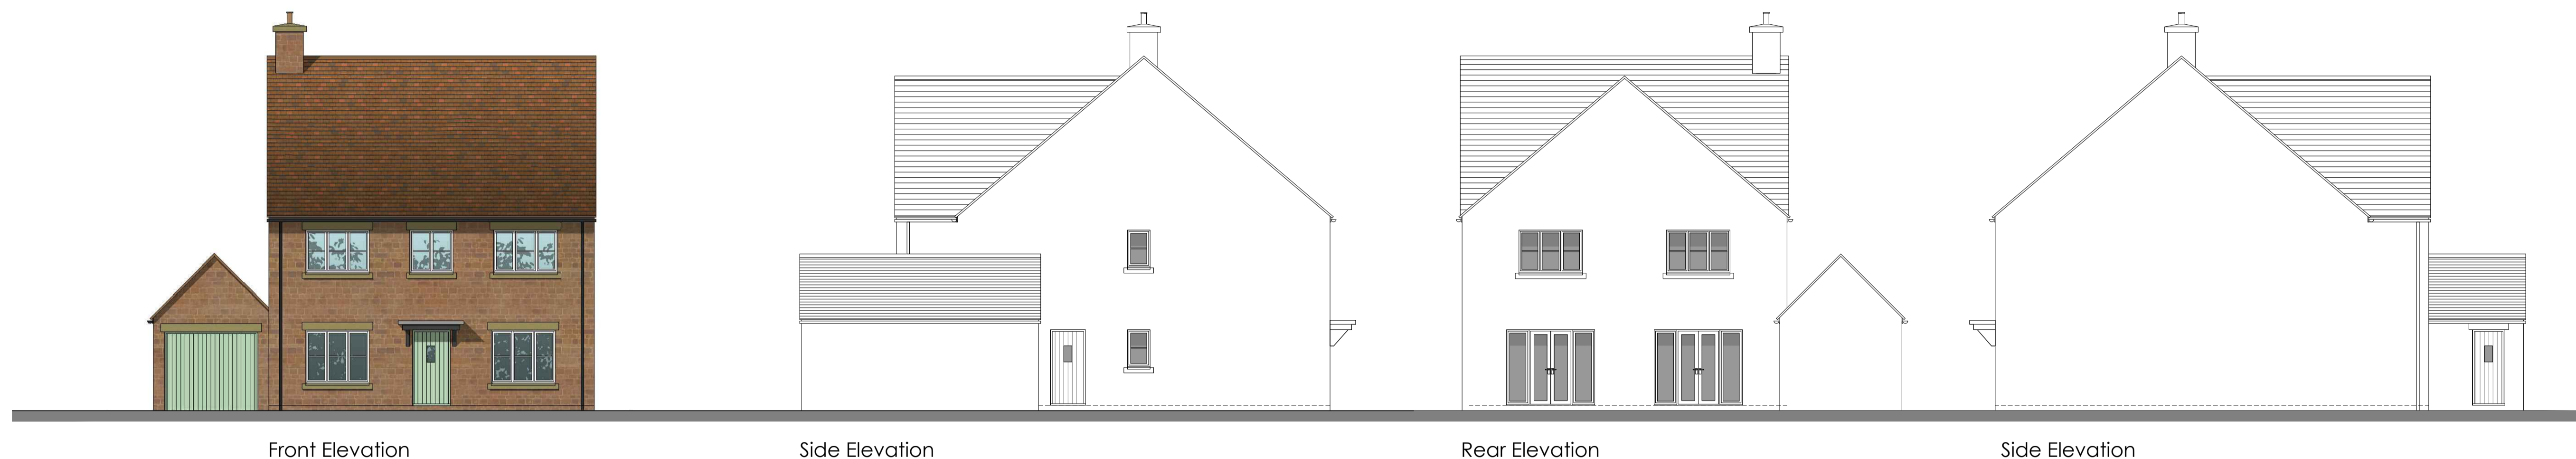

Ground Floor Plan

First Floor Plan

Roof Plan

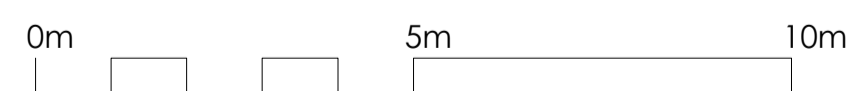

Client :  
 Deanfield Homes  
 Ltd.

Job :  
 Land North of Railway  
 Station Road,  
 Hook Norton  
 Drawing Title:  
 Plot 41  
 Plans & Elevations

Scale:  
 1:100 @ A1

Date: Jan 24  
 Drawn By: JO  
 Checked: \*\*\*

Drawing No: 3884.P.173  
 Revision: A

**PLANNING**

**BHPH**  
 architects

info@bpharchitects.com  
 www.bpharchitects.com  
 Box House, Bath Road, Box,  
 SN13 8AA  
 T: 01225 969380  
 Boston House Business Centre, Downsview  
 Road, Wantage, OX12 9FF  
 T: 01235 765322