


FLOOR PLAN 1:50



LOCATION PLAN 1:1250

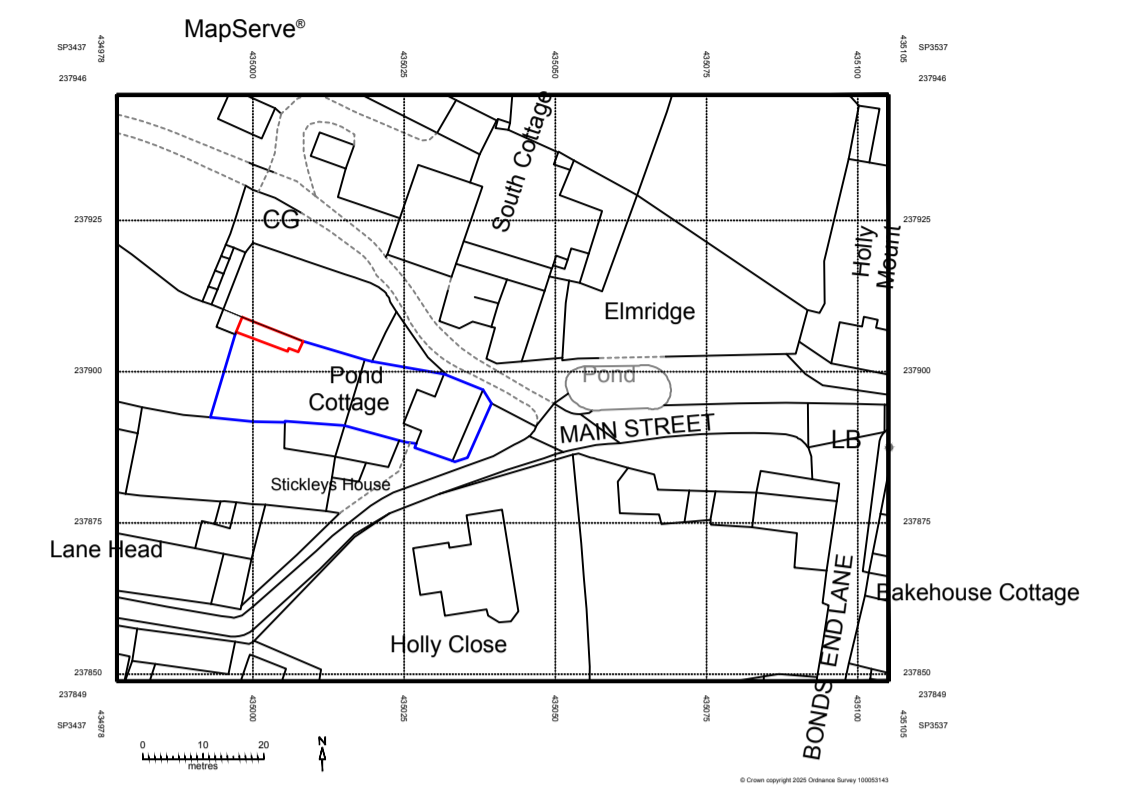

EAST ELEVATION 1:50




SOUTH ELEVATION 1:50

WEST ELEVATION 1:50



NORTH ELEVATION 1:50

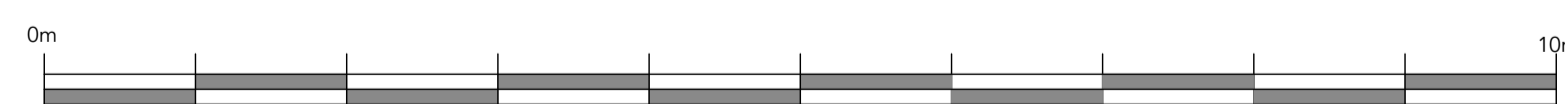

EXISTING

DO NOT SCALE. ALL DIMENSIONS TO BE SITE CHECKED
ANY DISCREPANCIES TO BE REFERRED TO DESIGNER/STRUCTURAL ENGINEER



**RICHARD COURT
DESIGNS LTD**

7 PHILCOTE STREET
DEDDINGTON
OX15 5RT

Tel: 07795313850
E-mail: richardcourtdesigns@gmail.com

PROJECT:
Pond Cottage, Main Street,
Sibford Gower, OX15 5RT
Job no: 1416-1A Scale: as shown @ A1L
Date: 6th January 2025