


NOTES:
NO DIMENSIONS TO BE SCALED FROM THIS DRAWING
ALL DIMENSIONS ARE TO BE CHECKED AGAINST SITE
DIMENSIONS BEFORE ANY WORK IS BEGAN. IT IS THE
CONTRACTOR'S RESPONSIBILITY TO ENSURE COMPLIANCE WITH
BUILDING REGULATIONS.


COPYRIGHT RESERVED
THIS DRAWING AND THE ASSOCIATED COPYRIGHT &
INTELLECTUAL PROPERTY RIGHTS SHALL REMAIN VESTED IN BHP
HARDWOOD ARCHITECTS LLP. THIS DRAWING MAY NOT BE
COPIED, REPRODUCED, LENT OR DISCLOSED WITHOUT THE
EXPLICIT PERMISSION OF BHPH ARCHITECTS.

REVISIONS

Rev.	Date	Description

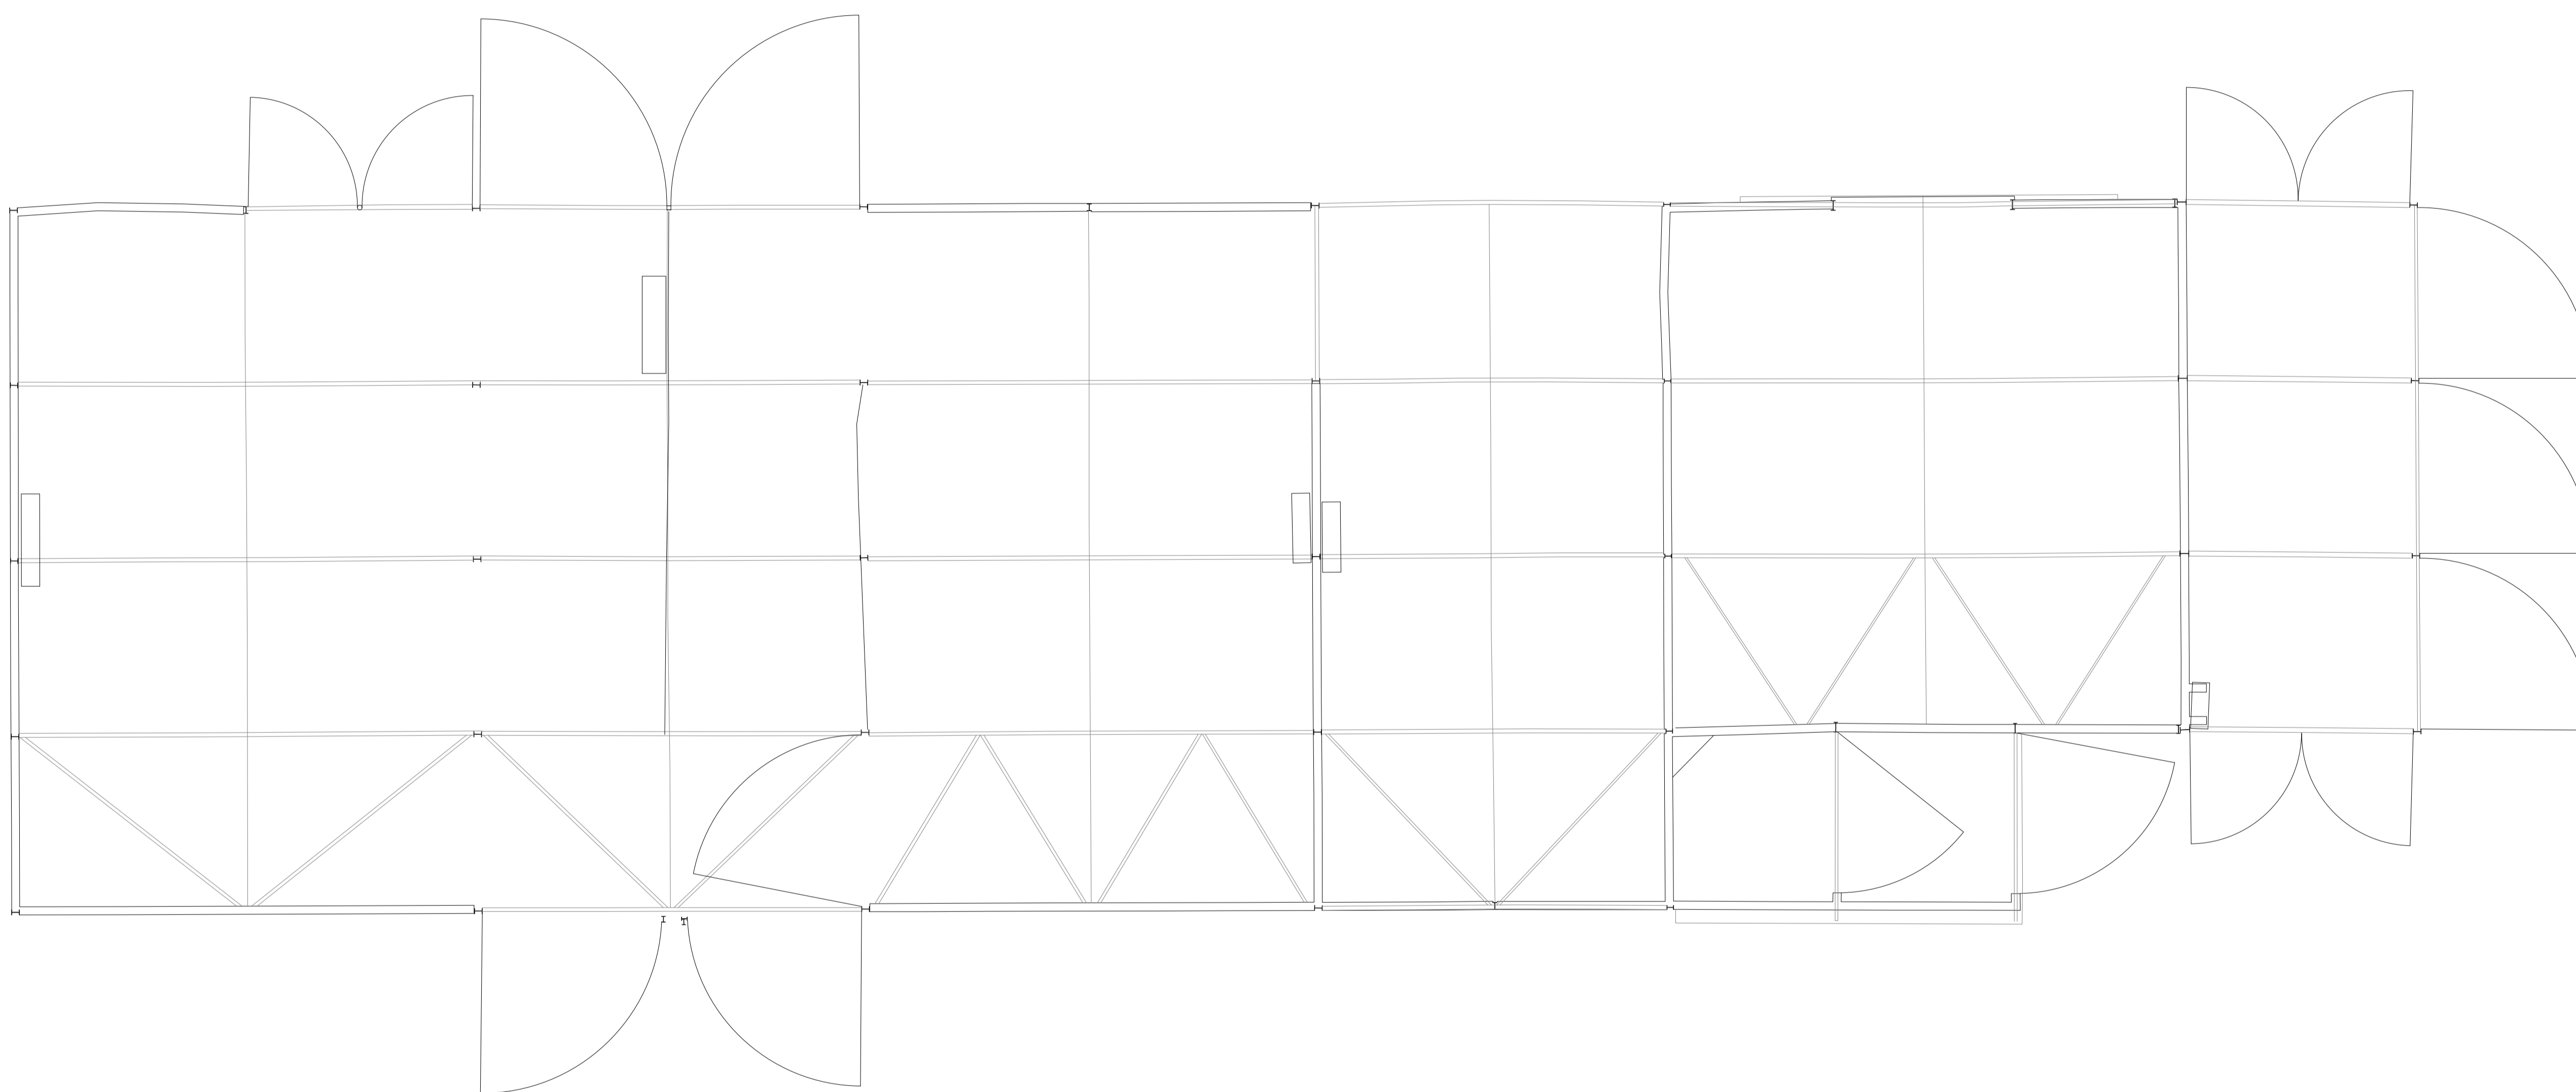

Existing Ground Floor Plan

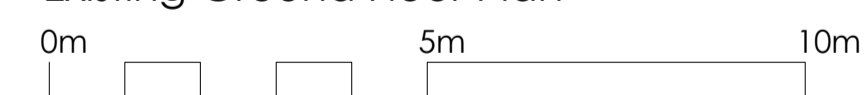

Client :
Laxton Properties,
Ltd.

Job :
Land at
Dovecote Farm,
Fritwell Road,
Somerton
Drawing Title:
Existing Floor Plan

Scale:
1:100 @ A1

Date: Dec 2025 Drawn By: JO Checked: RN

Drawing No: 3904.P.123 Revision: -

PLANNING

BHPH
architects

info@bpharchitects.com
www.bpharchitects.com

Box House, Bath Road, Box,
SN13 8AA
T: 01225 969380

Boston House Business Centre, Downsview
Road, Wantage, OX12 9FF
T: 01235 765322