


notes

- The contractor is responsible for checking dimensions, tolerances and references. Any discrepancy to be verified with the Architect before proceeding with the works.
- Where an item is covered by drawings to different scales the larger scale drawing is to be worked to.
- Do not scale drawing. Figured dimensions to be worked to in all cases.


CDM Regulations 2007

ALL current drawings and specifications for the project must be read in conjunction with the Designer's Hazard and Environmental Assessment Record.


Notes:
For elevations please refer to drawing
AA2699C/4.1/205

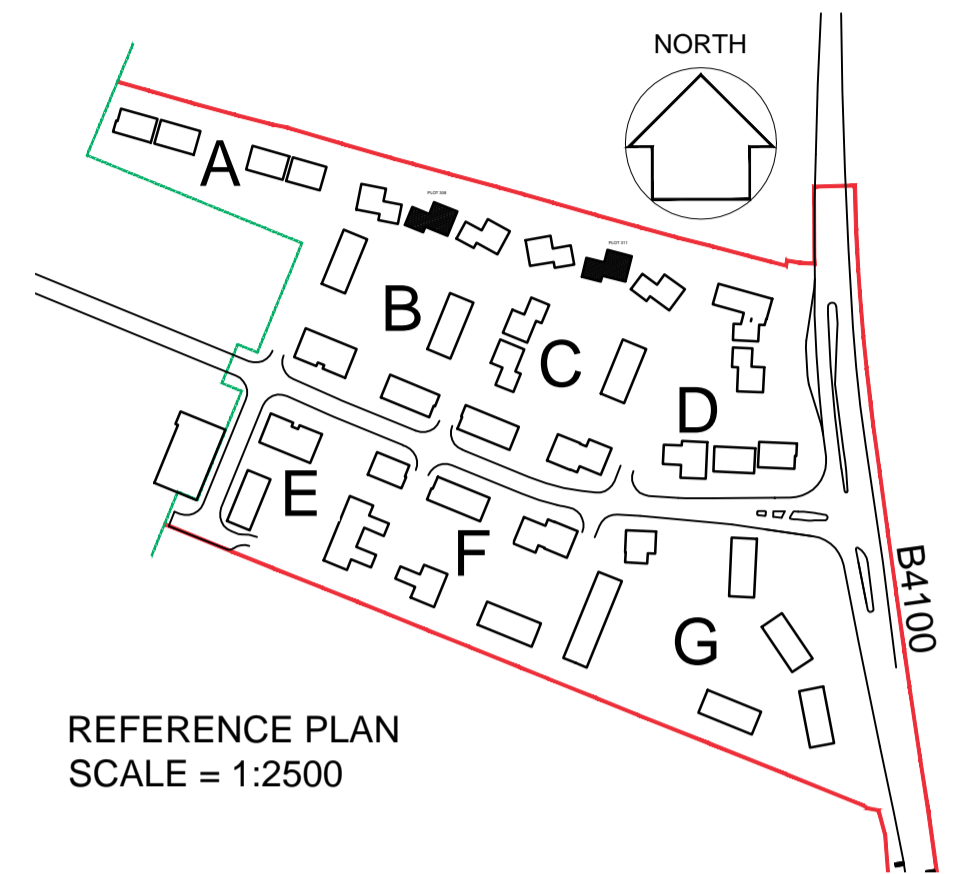

REFERENCE PLAN
SCALE = 1:2500

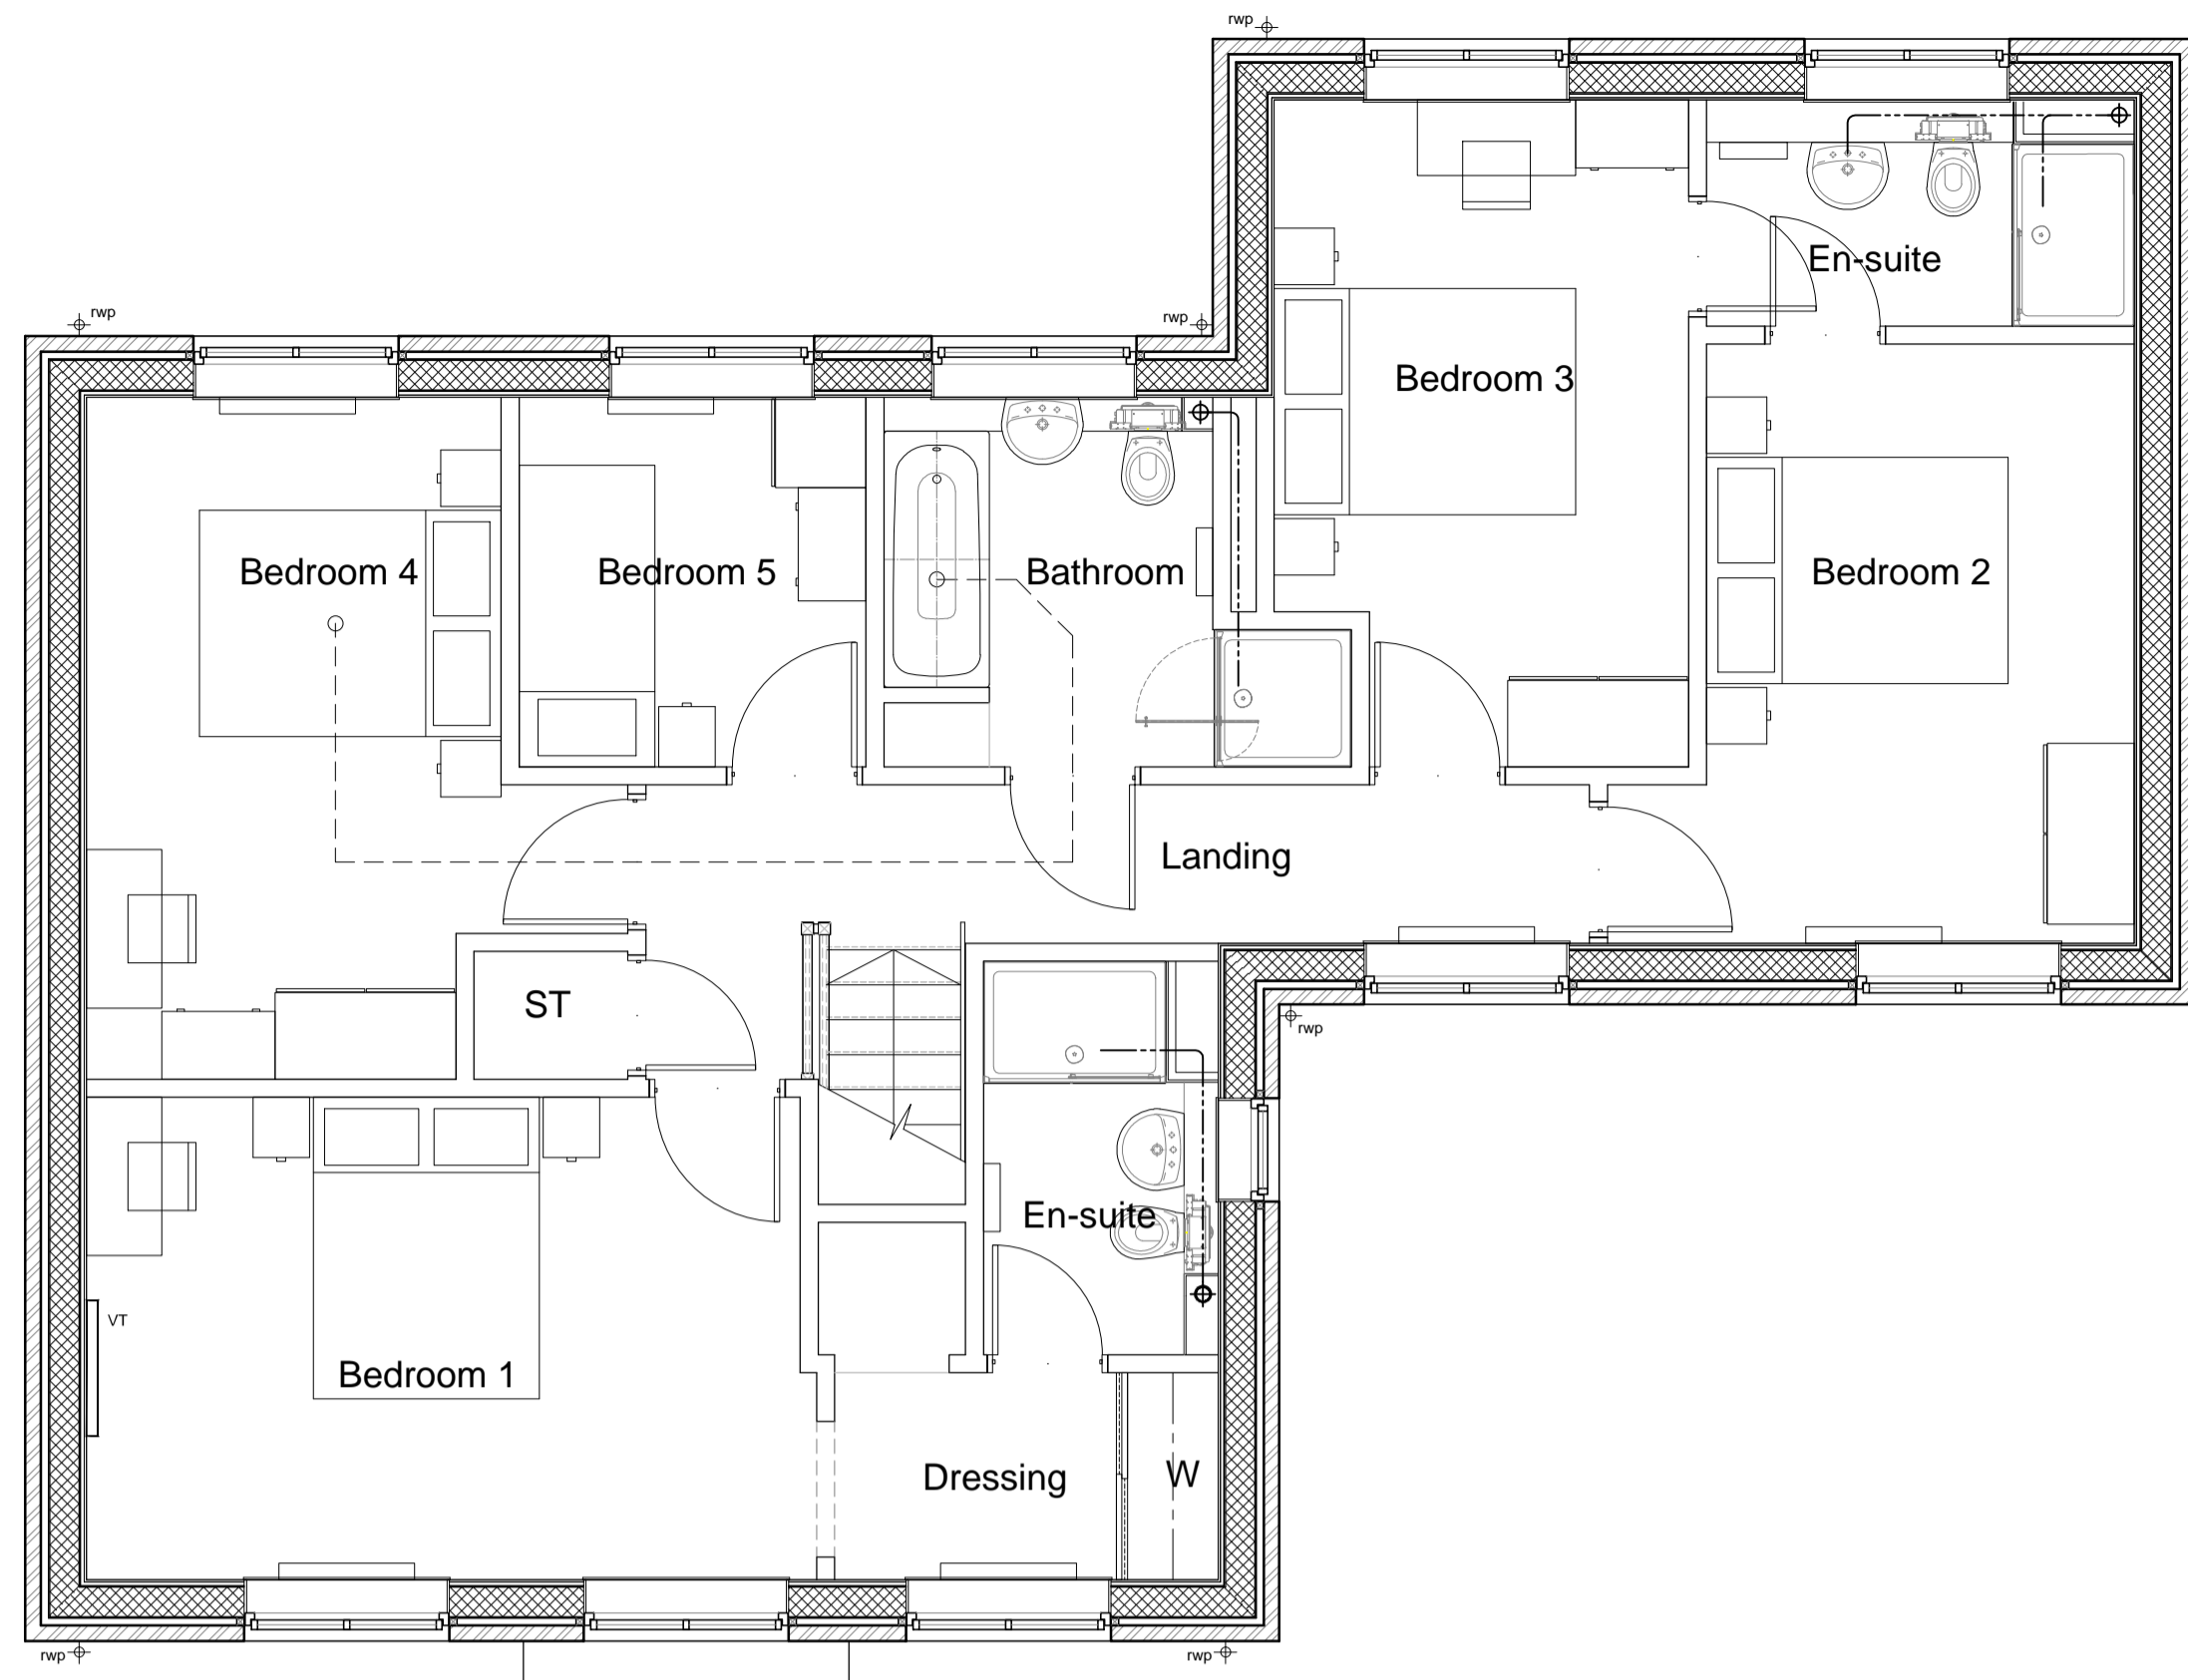


FIRST FLOOR

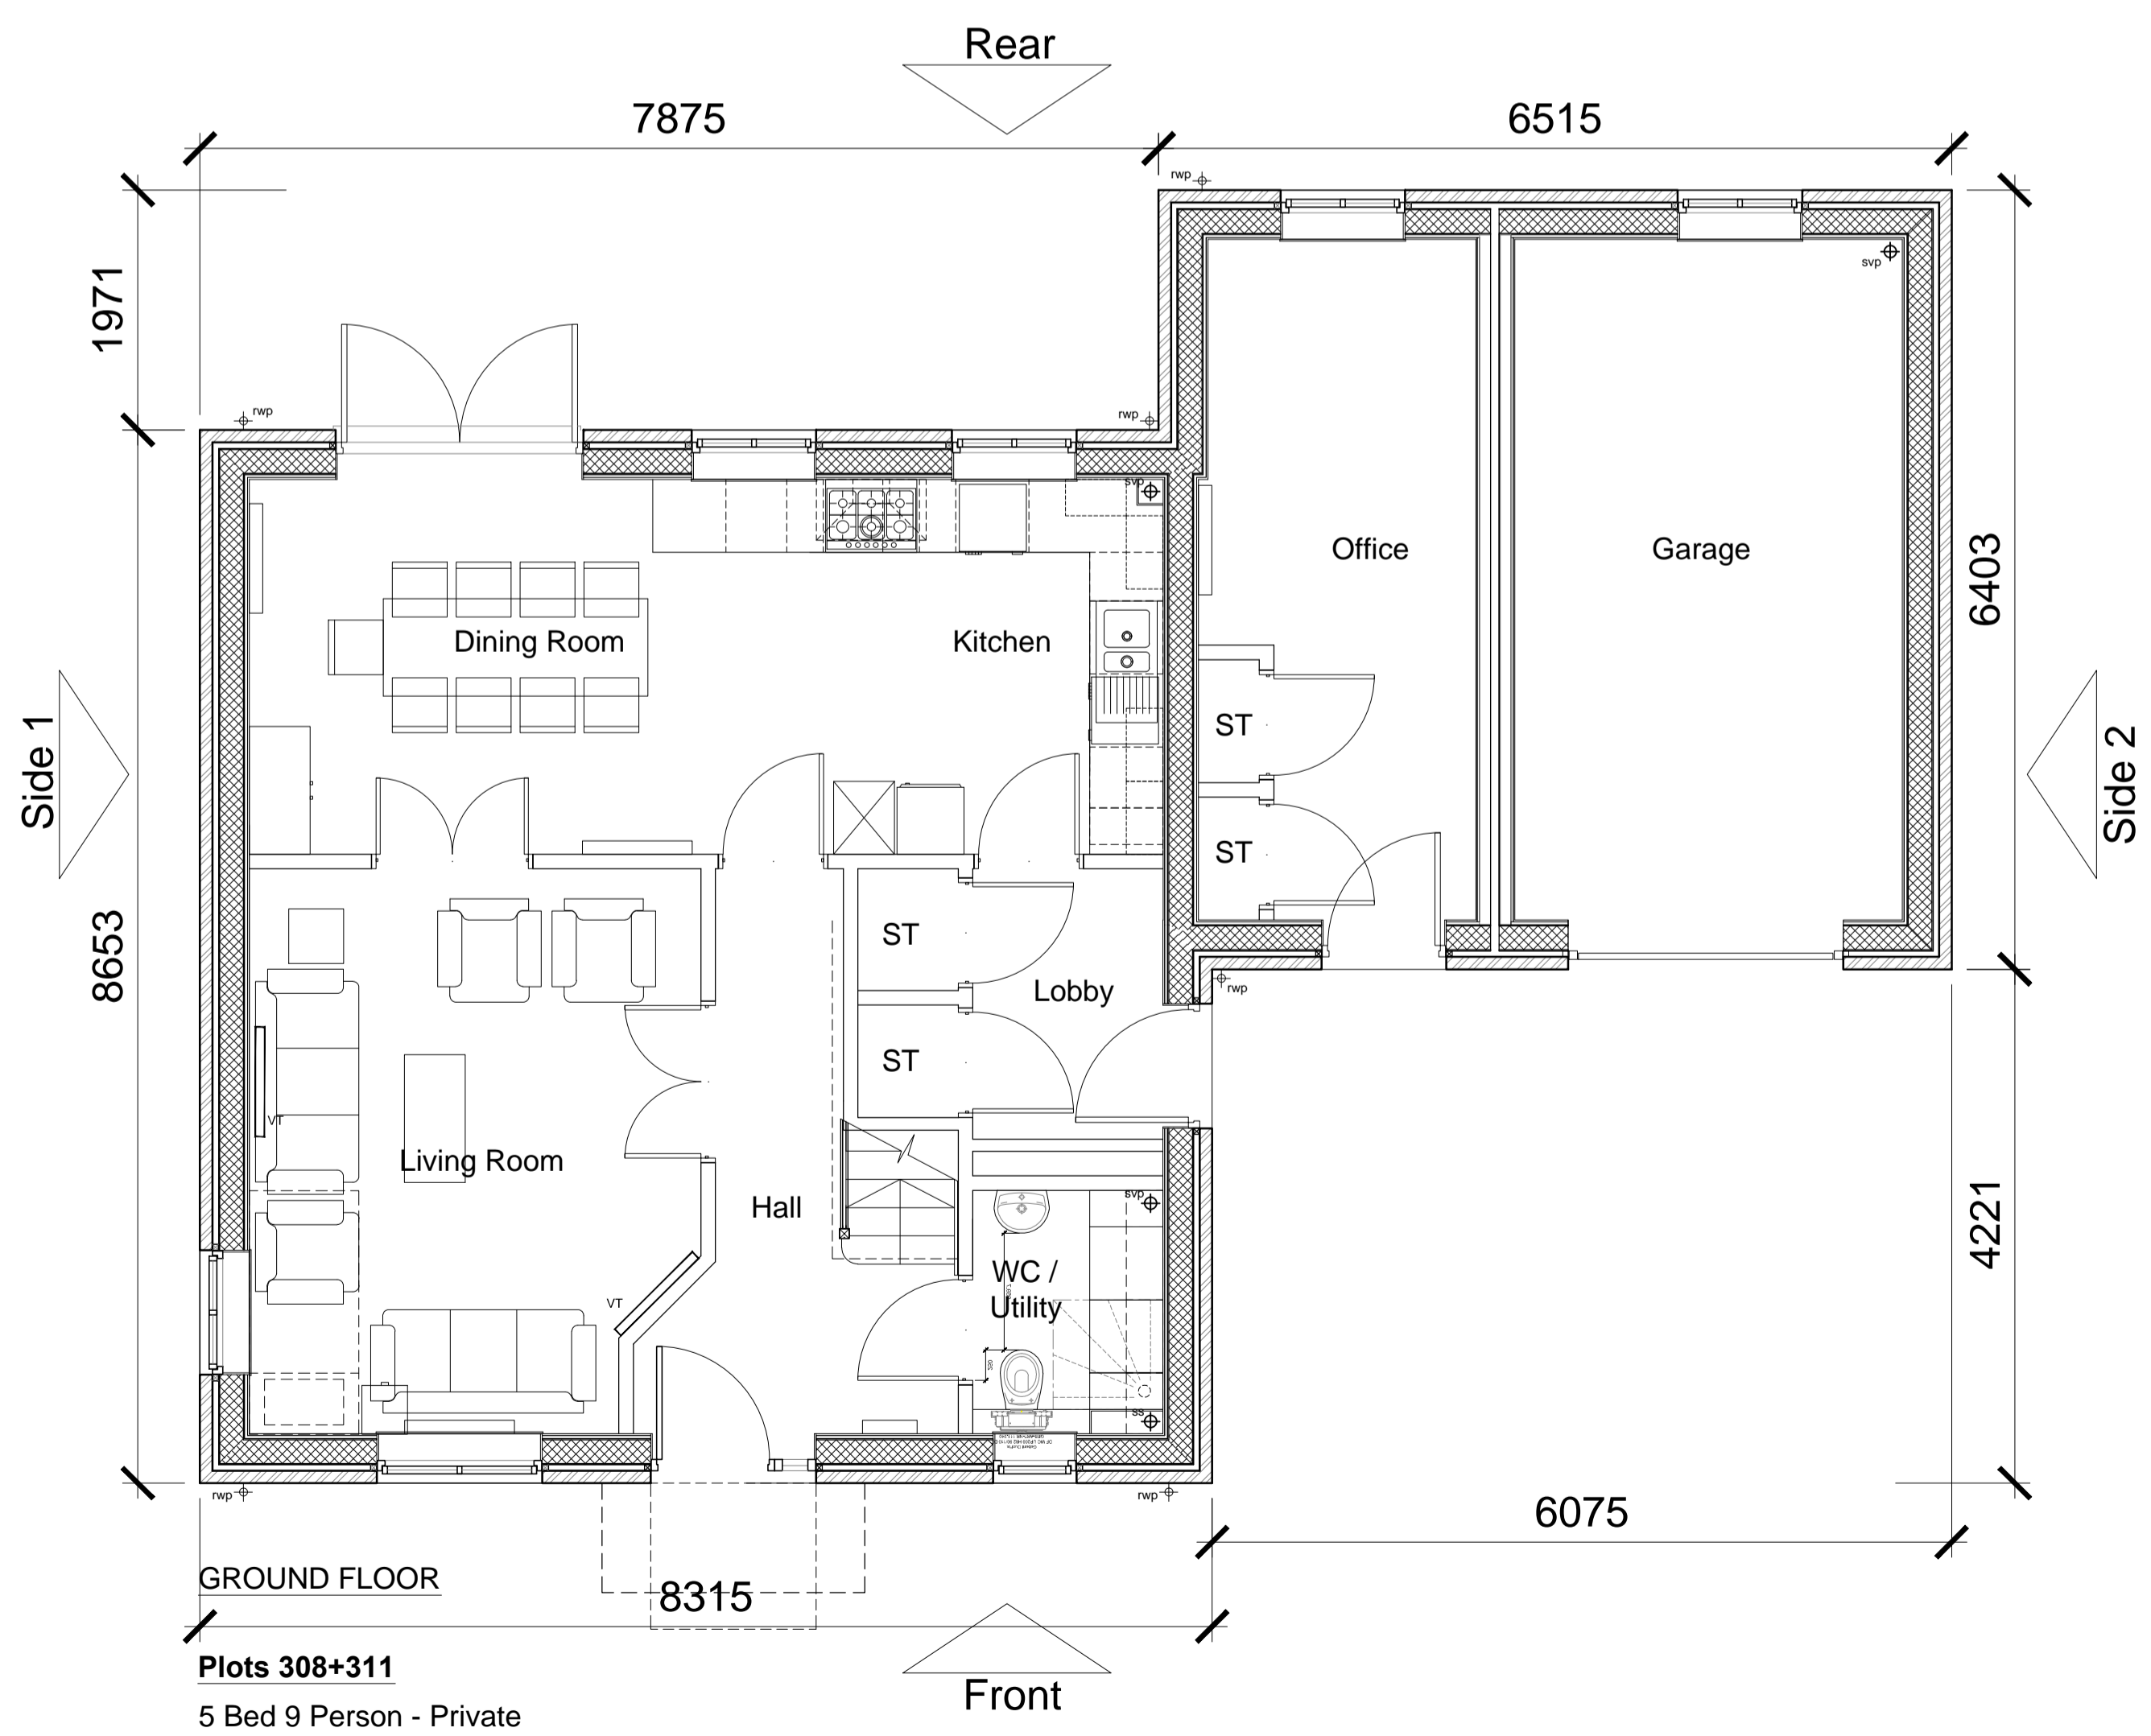

GROUND FLOOR

Plots 308+311
5 Bed 9 Person - Private

TYPE - 1
WALLS - Bekstone
ROOF - Linear [Bekstone]

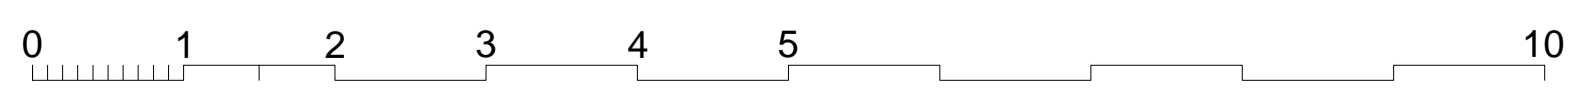

22-01-13 A Minor amendments status changed to planning
DGH/JW

date	rev	revision/author/checker
------	-----	-------------------------

purpose of issue
PLANNING

project
**BICESTER ECO TOWN
EXEMPLAR SITE**

drawing
**GA FLOOR PLANS
PLOTS 308 & 311**

drawing no AA2699C/4.1/305	rev A
--------------------------------------	-----------------

drawn ILA	checked
scale @ A1 1:50	date DEC 2012

PRP Architects ©
10 Lindsey Street
Smithfield
London
EC2A 4BP
T +44 (0)20 7653 1200
F +44 (0)20 7653 1201
lon.prp@prparchitects.co.uk