


notes

- The contractor is responsible for checking dimensions, tolerances and references. Any discrepancy to be verified with the Architect before proceeding with the works.
- Where an item is covered by drawings to different scales the larger scale drawing is to be worked to.
- Do not scale drawing. Figured dimensions to be worked to in all cases.


CDM Regulations 2007

ALL current drawings and specifications for the project must be read in conjunction with the Designer's Hazard and Environmental Assessment Record.

Notes:
For elevations please refer to drawing AA2699C/4.1/201

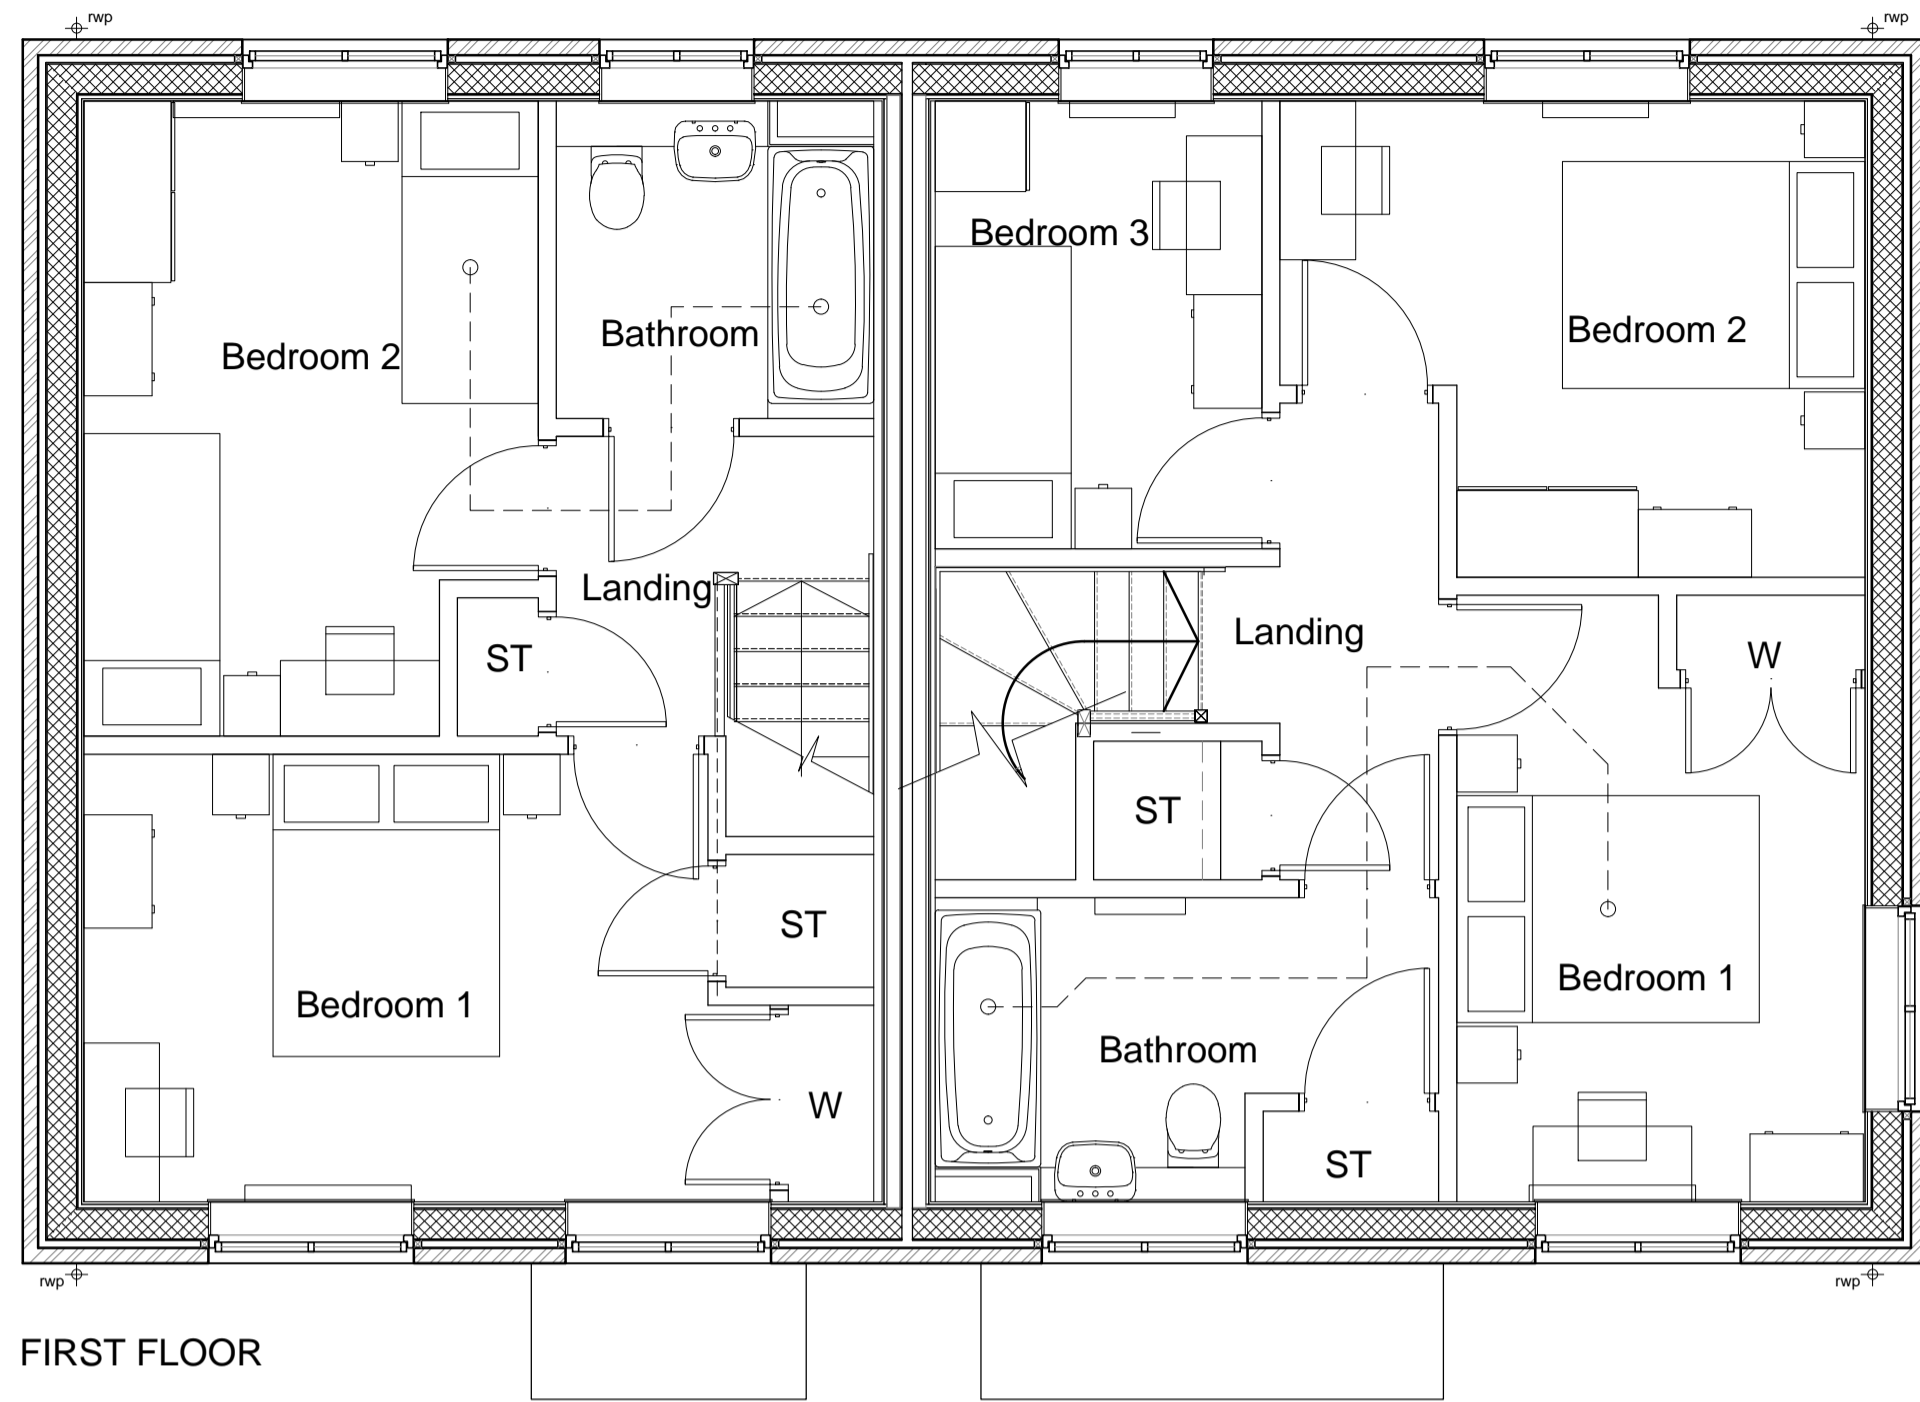


FIRST FLOOR

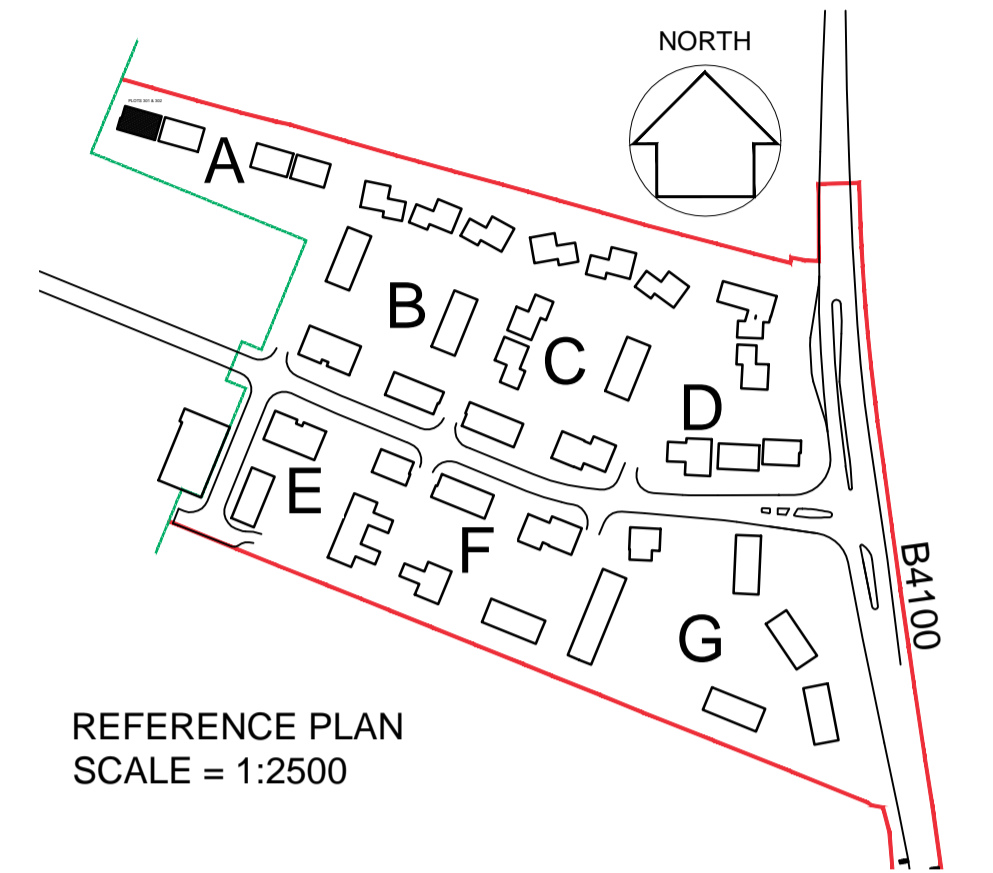

REFERENCE PLAN
SCALE = 1:2500

Rear
12590

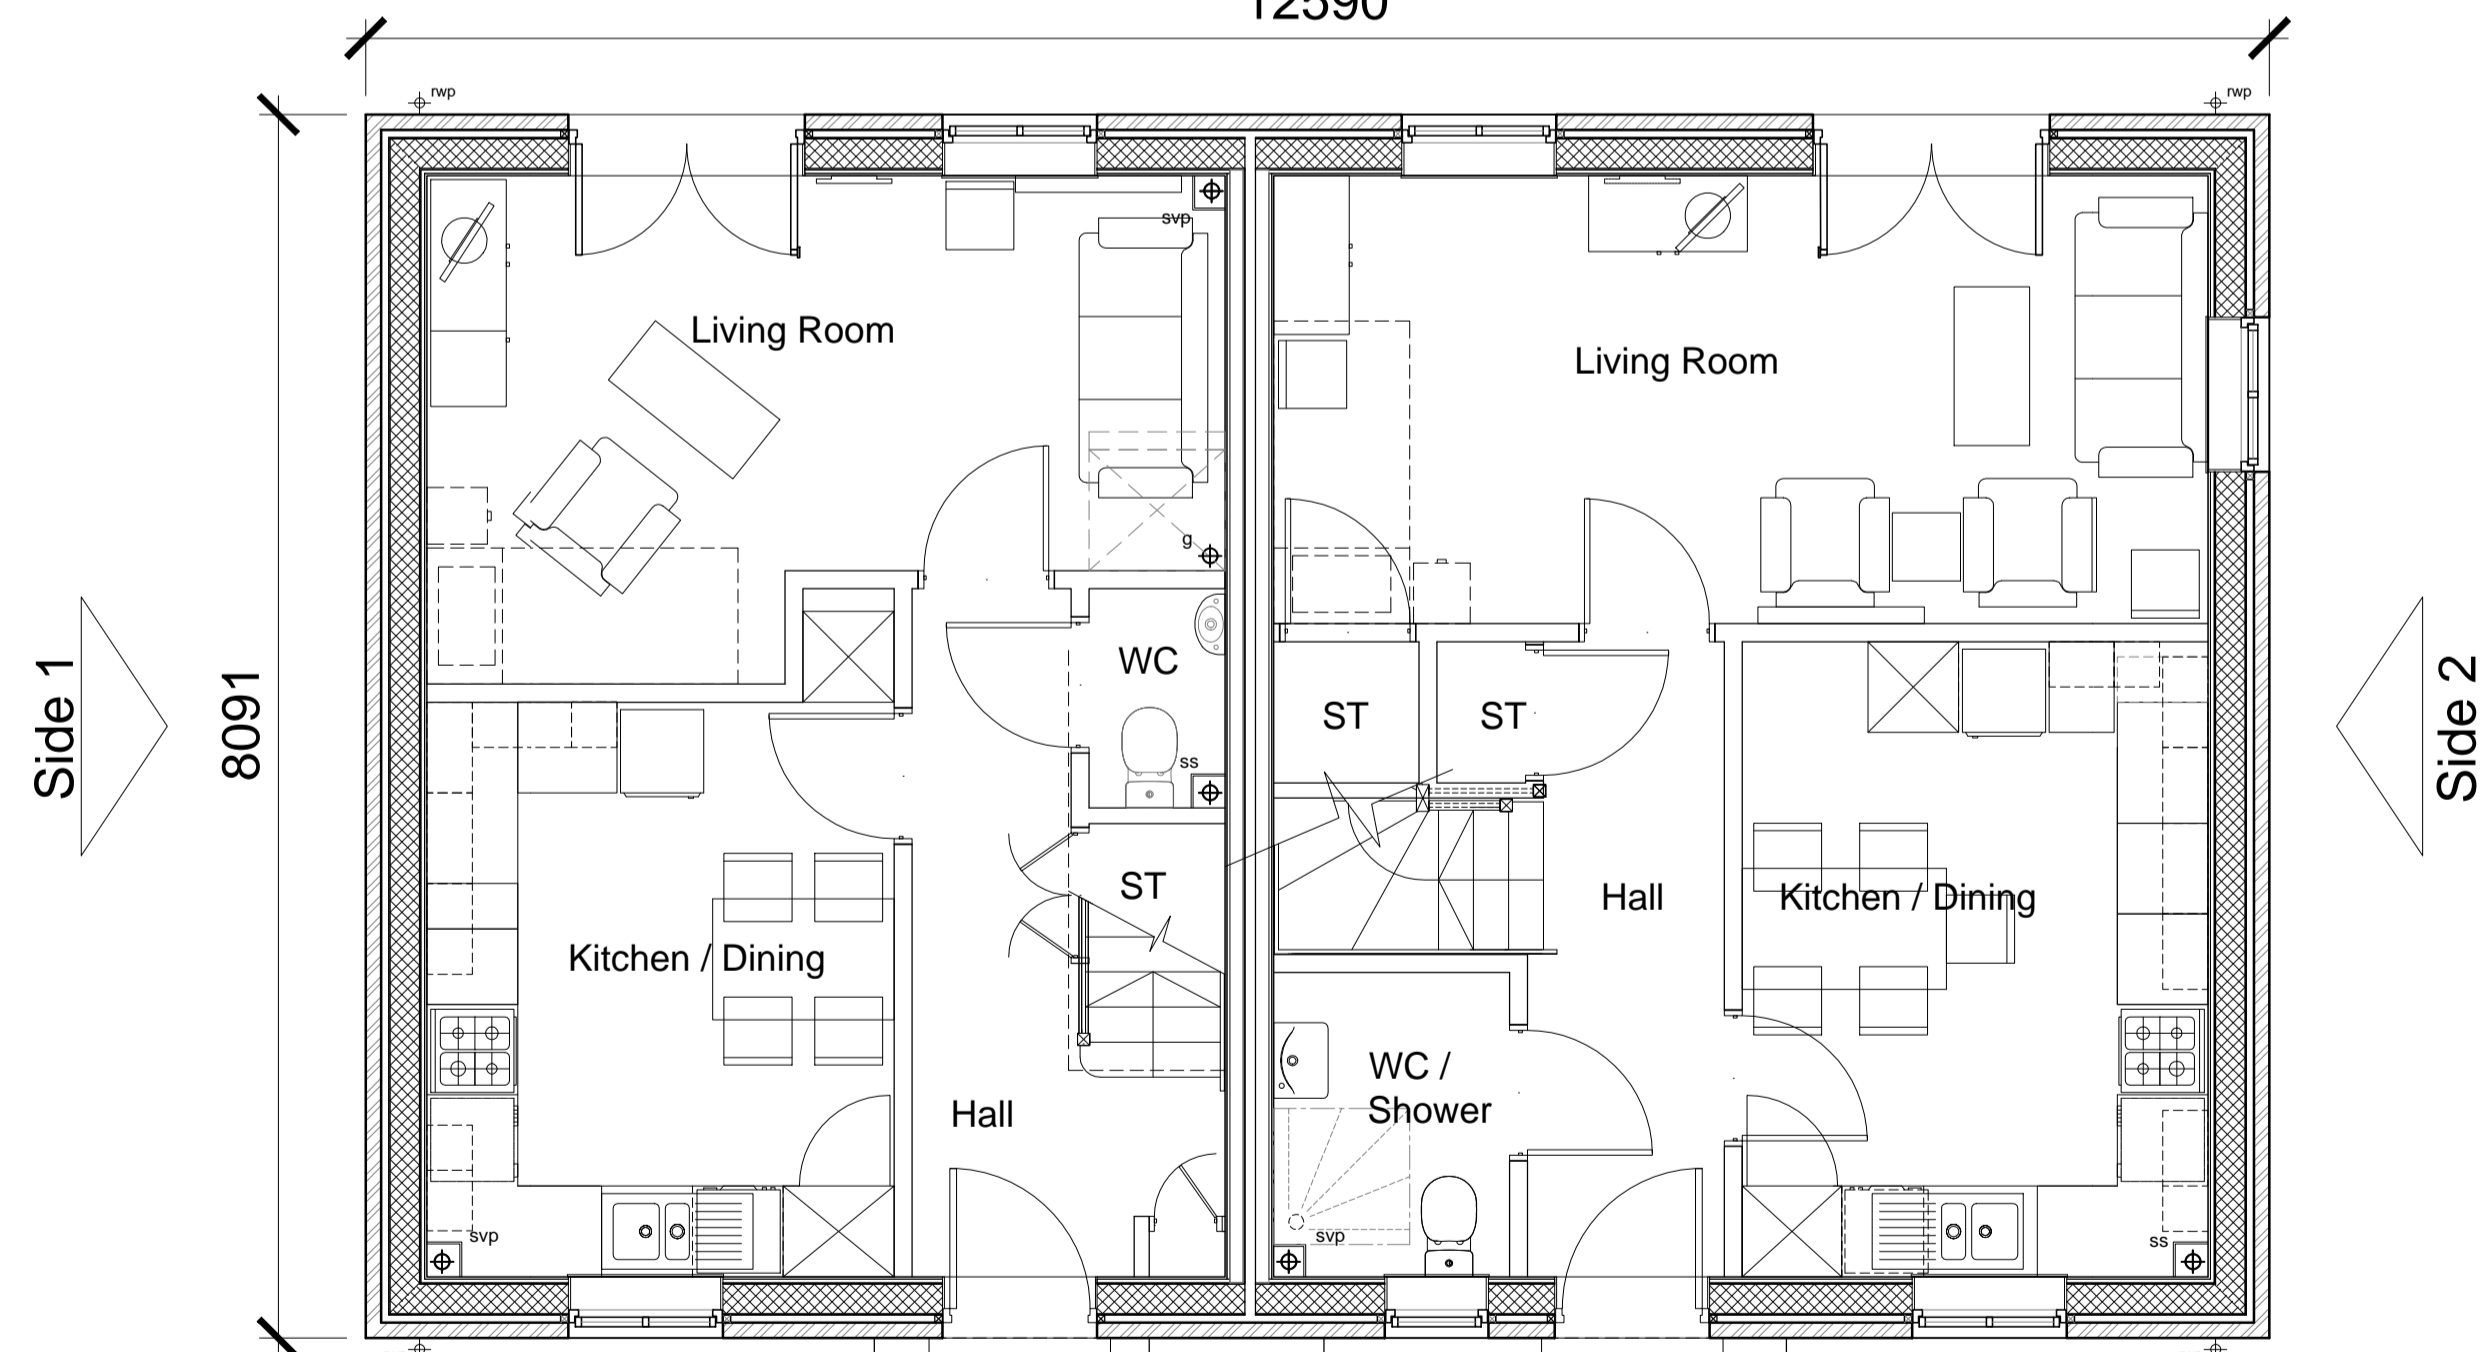


GROUND FLOOR

Plot 302
2 Bed 4 Person - Affordable

TYPE - 1
WALLS - Brick
ROOF - Linear [Slate]

Plot 301
3 Bed 5 Person - Affordable

Front

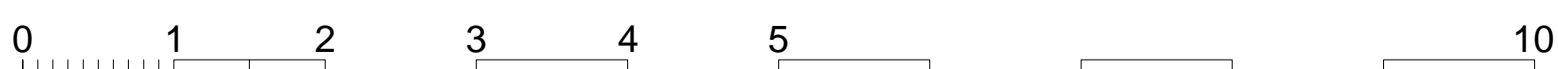

22-01-13	A	Minor amendments status changed to planning
		DGH/JW
date	rev	revision/author/checker

purpose of issue
PLANNING

project
**BICESTER ECO TOWN
EXEMPLAR SITE**

drawing
**GA FLOOR PLANS
PLOTS 301 & 302**

drawing no	rev
AA2699C/4.1/301	A

drawn	JW	checked	
scale @ A1	1:50	date	DEC 2012

PRP Architects ©
10 Lindsey Street
Smithfield
London
EC1A 9HP
T +44 (0)20 7653 1200
F +44 (0)20 7653 1201
lon.prp@prparchitects.co.uk

