


GROUND FLOOR PLAN
(THESE PLANS APPLY TO END
OF TERRACE)

FIRST FLOOR PLAN

5_2S

For window position &
end wall feature see drawings
BIMF2_PA_05_063 (elevations 7-12)

2 bedrooms terrace units – AFFORDABLE ACCOMMODATION

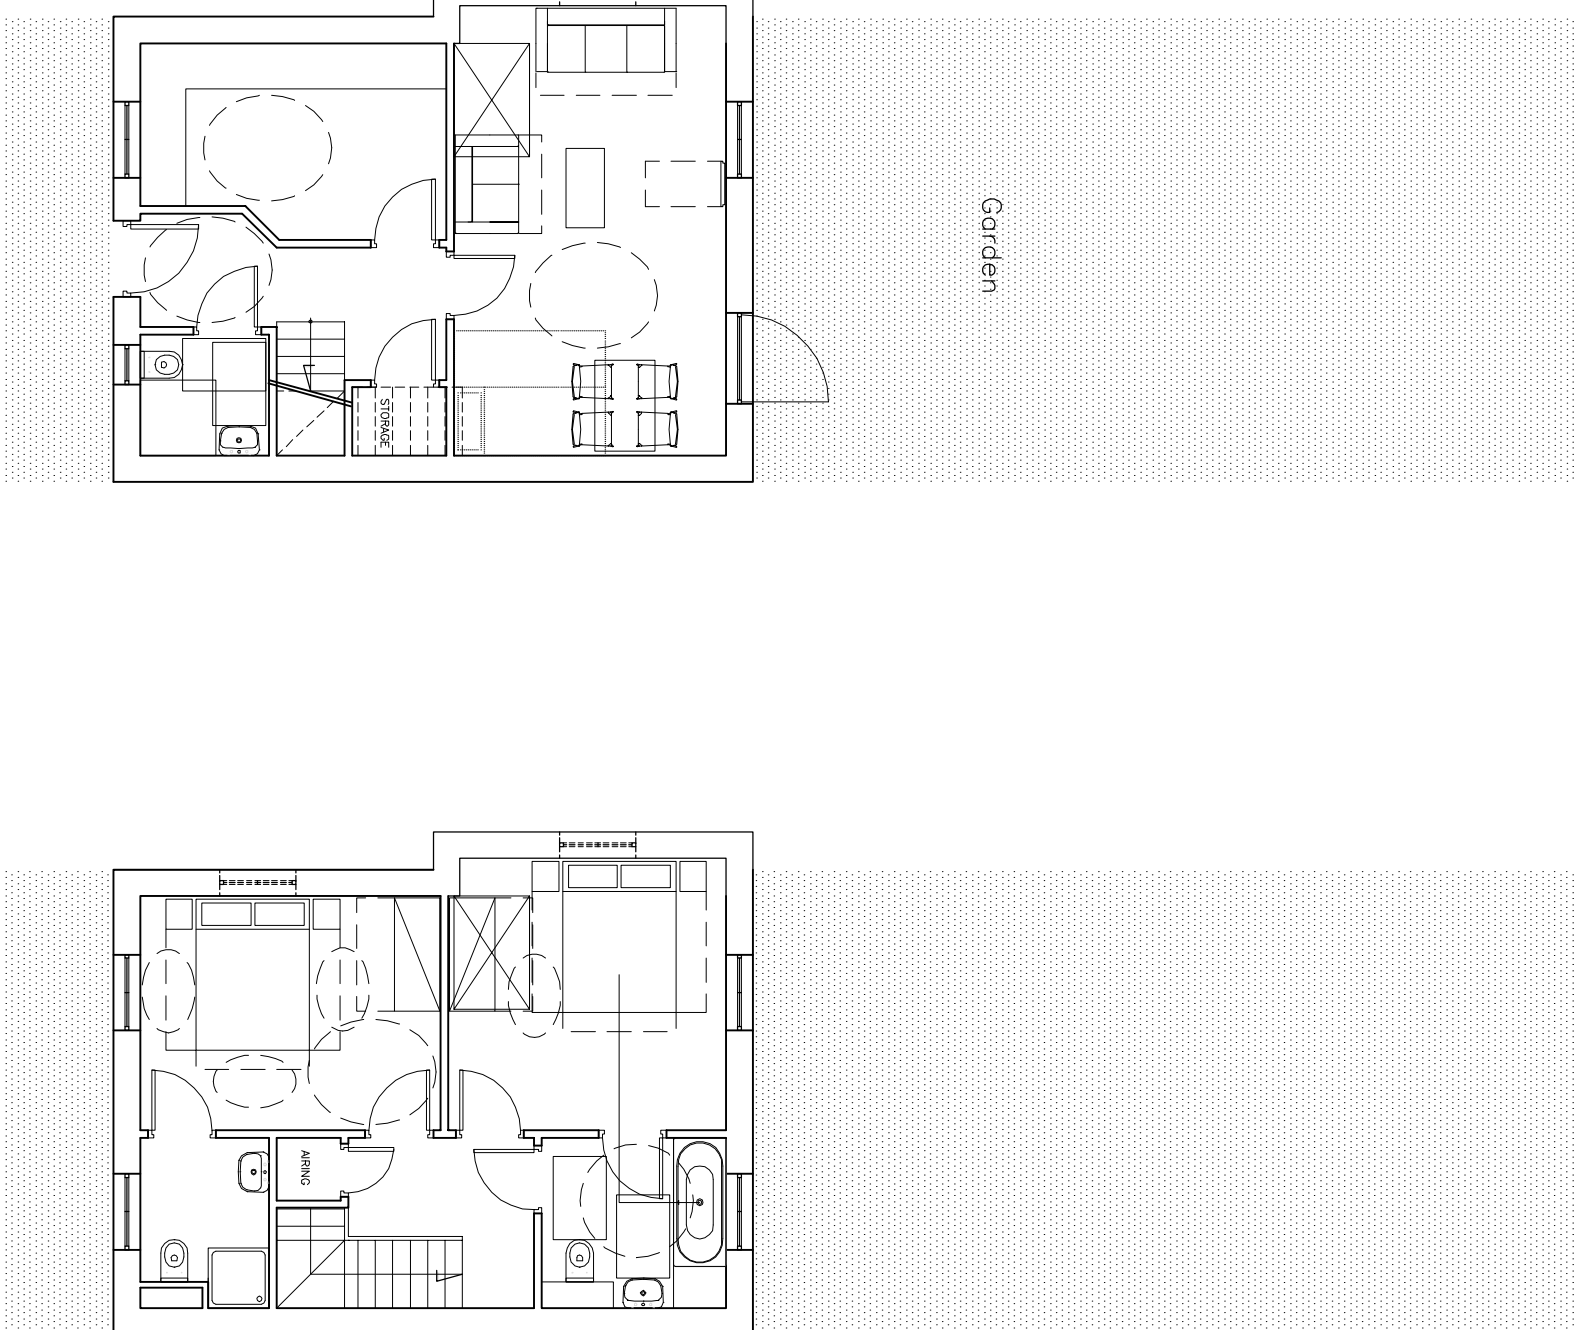


GROUND FLOOR PLAN
(THESE PLANS APPLY TO END
OF TERRACE)

FIRST FLOOR PLAN

5_2P

For window position &
end wall feature see drawings
BIMF2_PA_05_063 (elevations 1-6)
BIMF2_PA_05_065 (elevations 1-6)

2 bedrooms terrace units – PRIVATE ACCOMMODATION

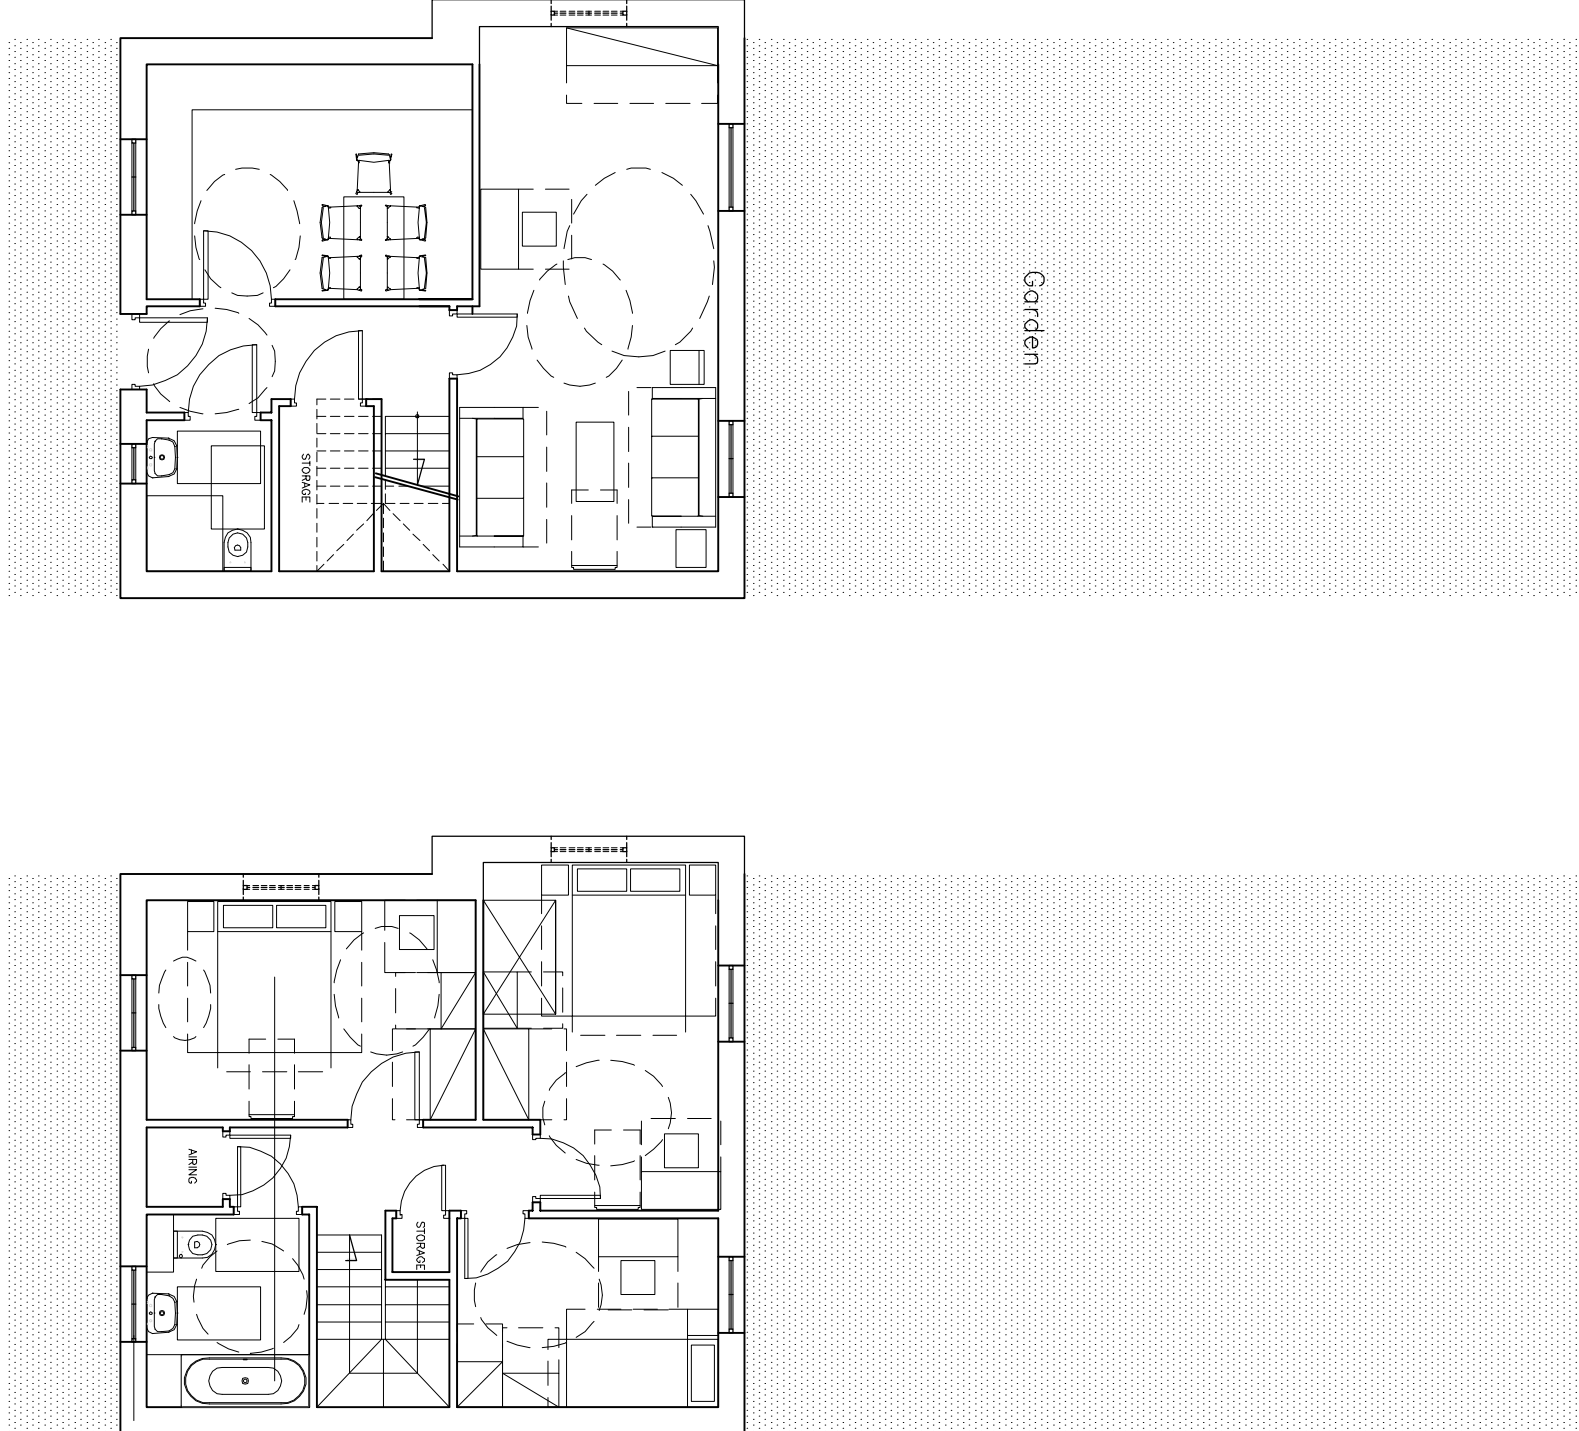

5_3S

For window position &
end wall feature see drawings
BIMF2_PA_05_065 (elevations 7-12)

3 bedrooms terrace units – AFFORDABLE ACCOMMODATION



5_3P

For window position &
end wall feature see drawings
BIMF2_PA_05_063 (elevations 1-6)
BIMF2_PA_05_065 (elevations 1-6)

3 bedrooms terrace units – PRIVATE ACCOMMODATION

A2 Dominion / P3 Eco

BIMF2_PA_05_052 REV B

SCALE 1:100 @ A0
30TH NOV 2010

NW BICESTER EXEMPLAR DEVELOPMENT

Type 5 – End of Terrace Plans
Affordable and Private Accommodation

FARRELLS

ARCHITECTS • PLANNERS • ENGINEERS • 7 ADELPHI STREET LONDON W8 8PL
TEL:020 72983433 • FAX:020 77237029 • WWW.TERRYFARRELL.CO.UK

© FARRELLS 2010