
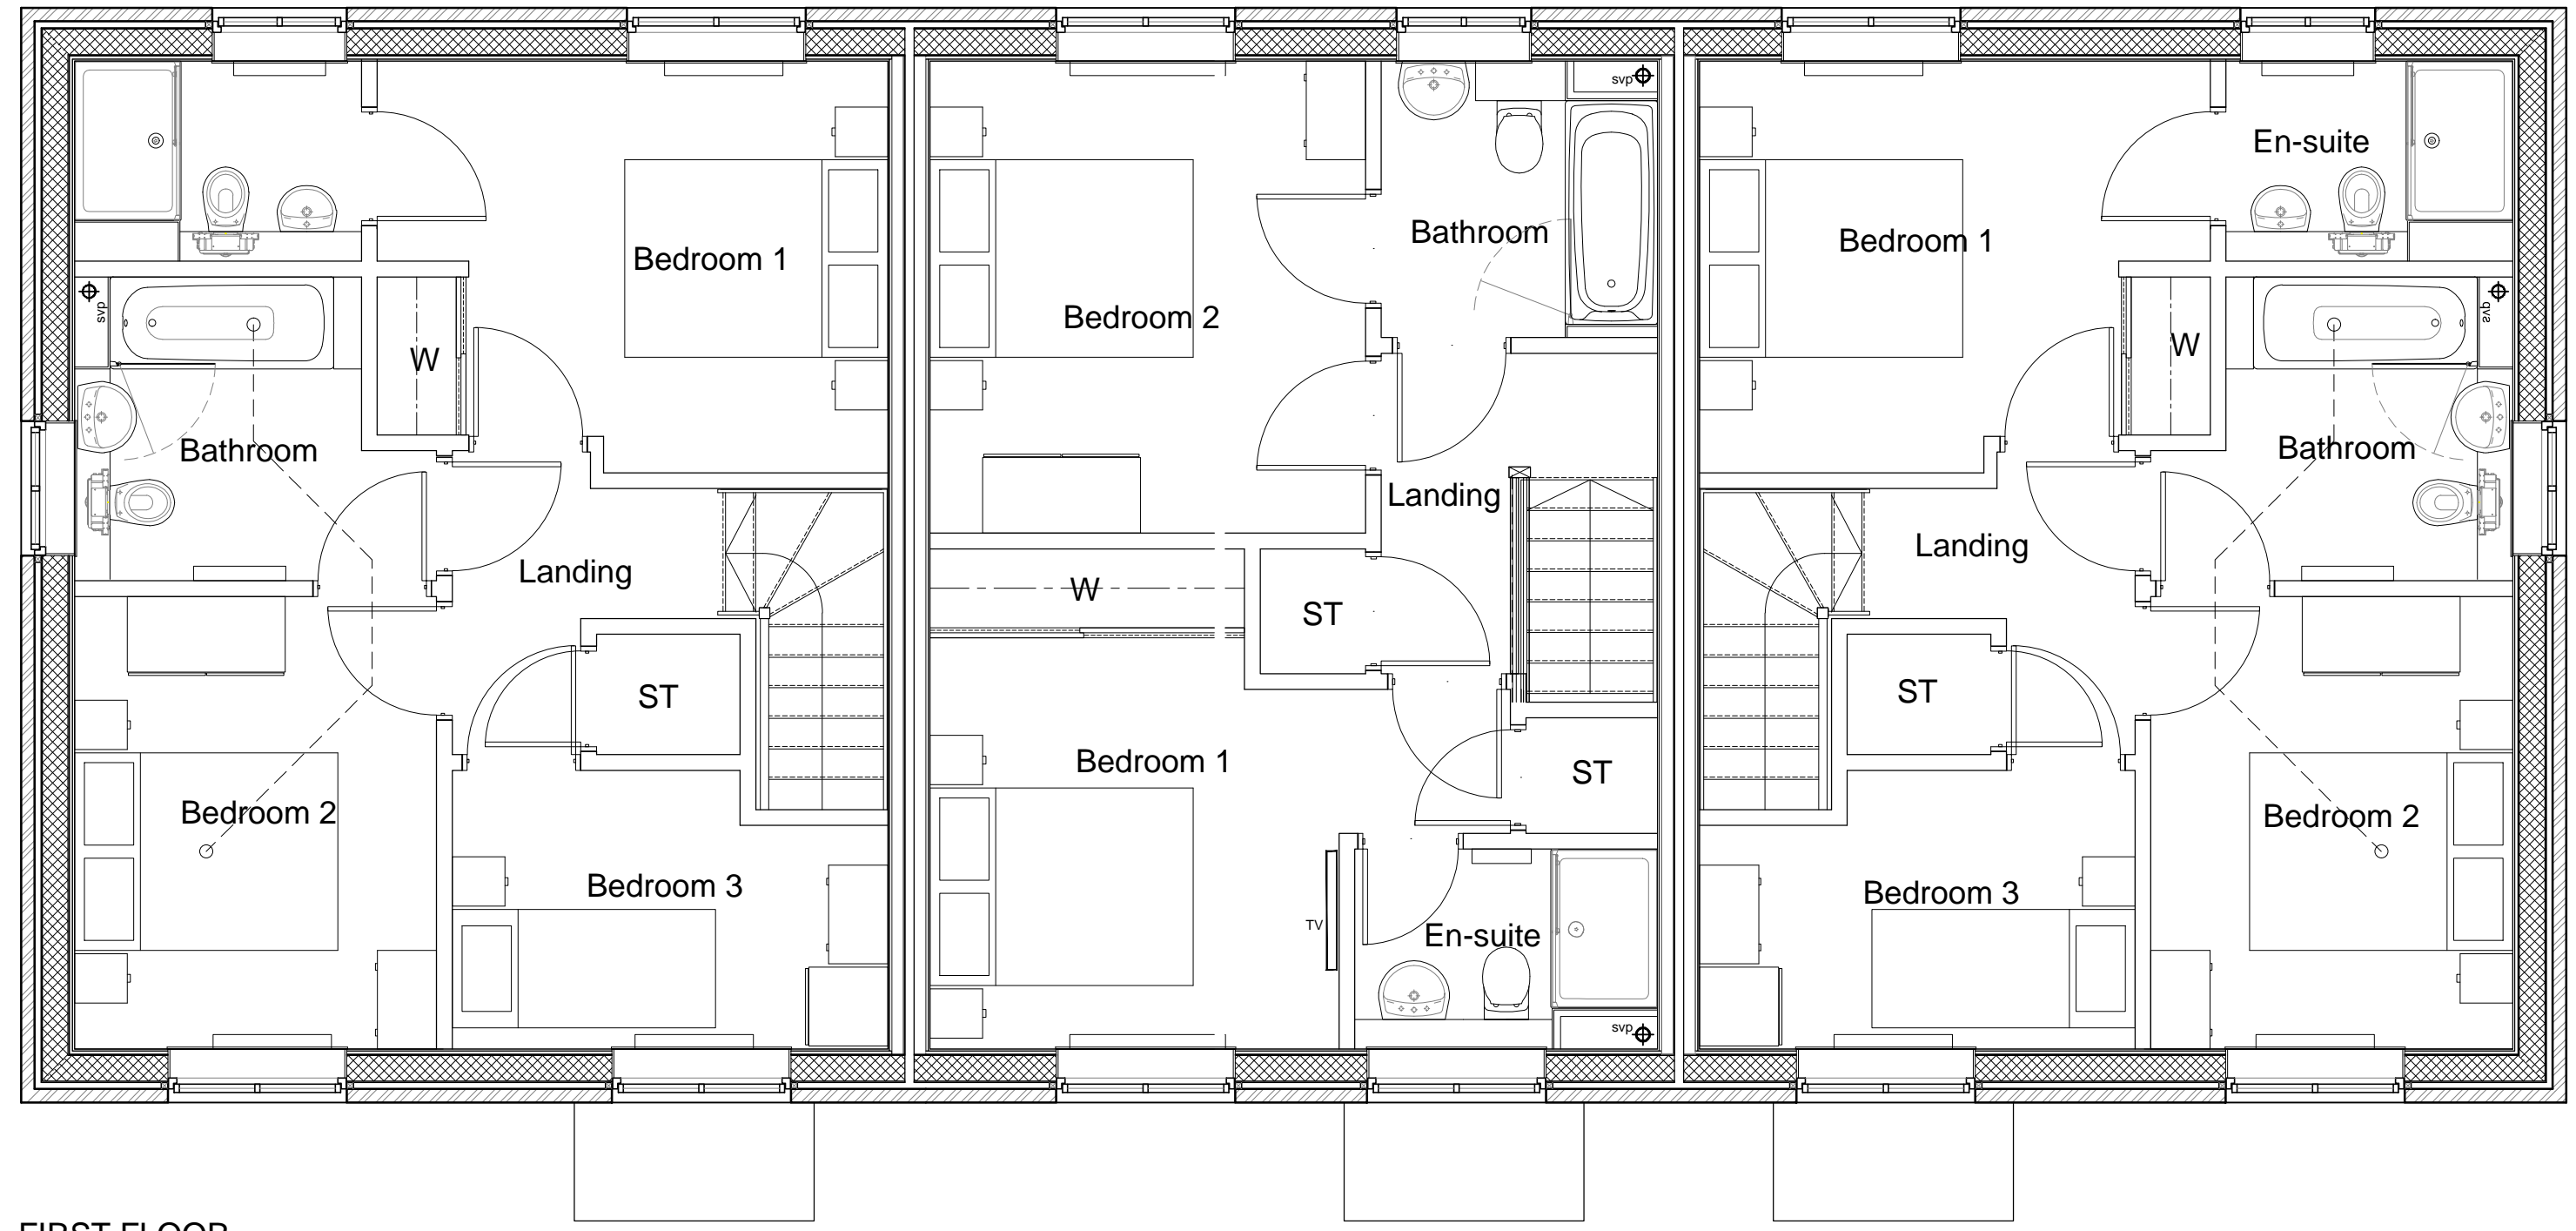


notes


- The contractor is responsible for checking dimensions, tolerances and references. Any discrepancy to be verified with the Architect before proceeding with the works.
- Where an item is covered by drawings to different scales the larger scale drawing is to be worked to.
- Do not scale drawing. Figured dimensions to be worked to in all cases.

CDM Regulations 2007
 ALL current drawings and specifications for the project must be read in conjunction with the Designer's Hazard and Environmental Assessment Record.

Notes:
 For elevations please refer to drawing AA2699C/4.1/229

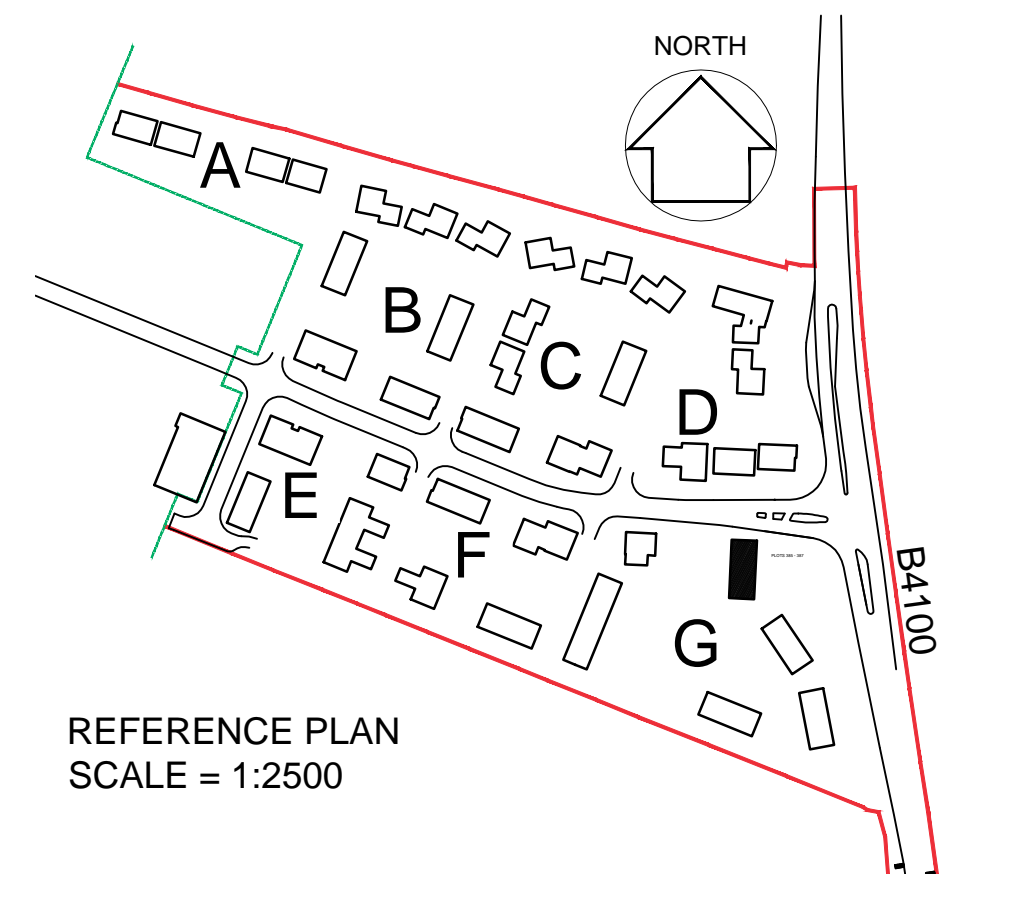


FIRST FLOOR

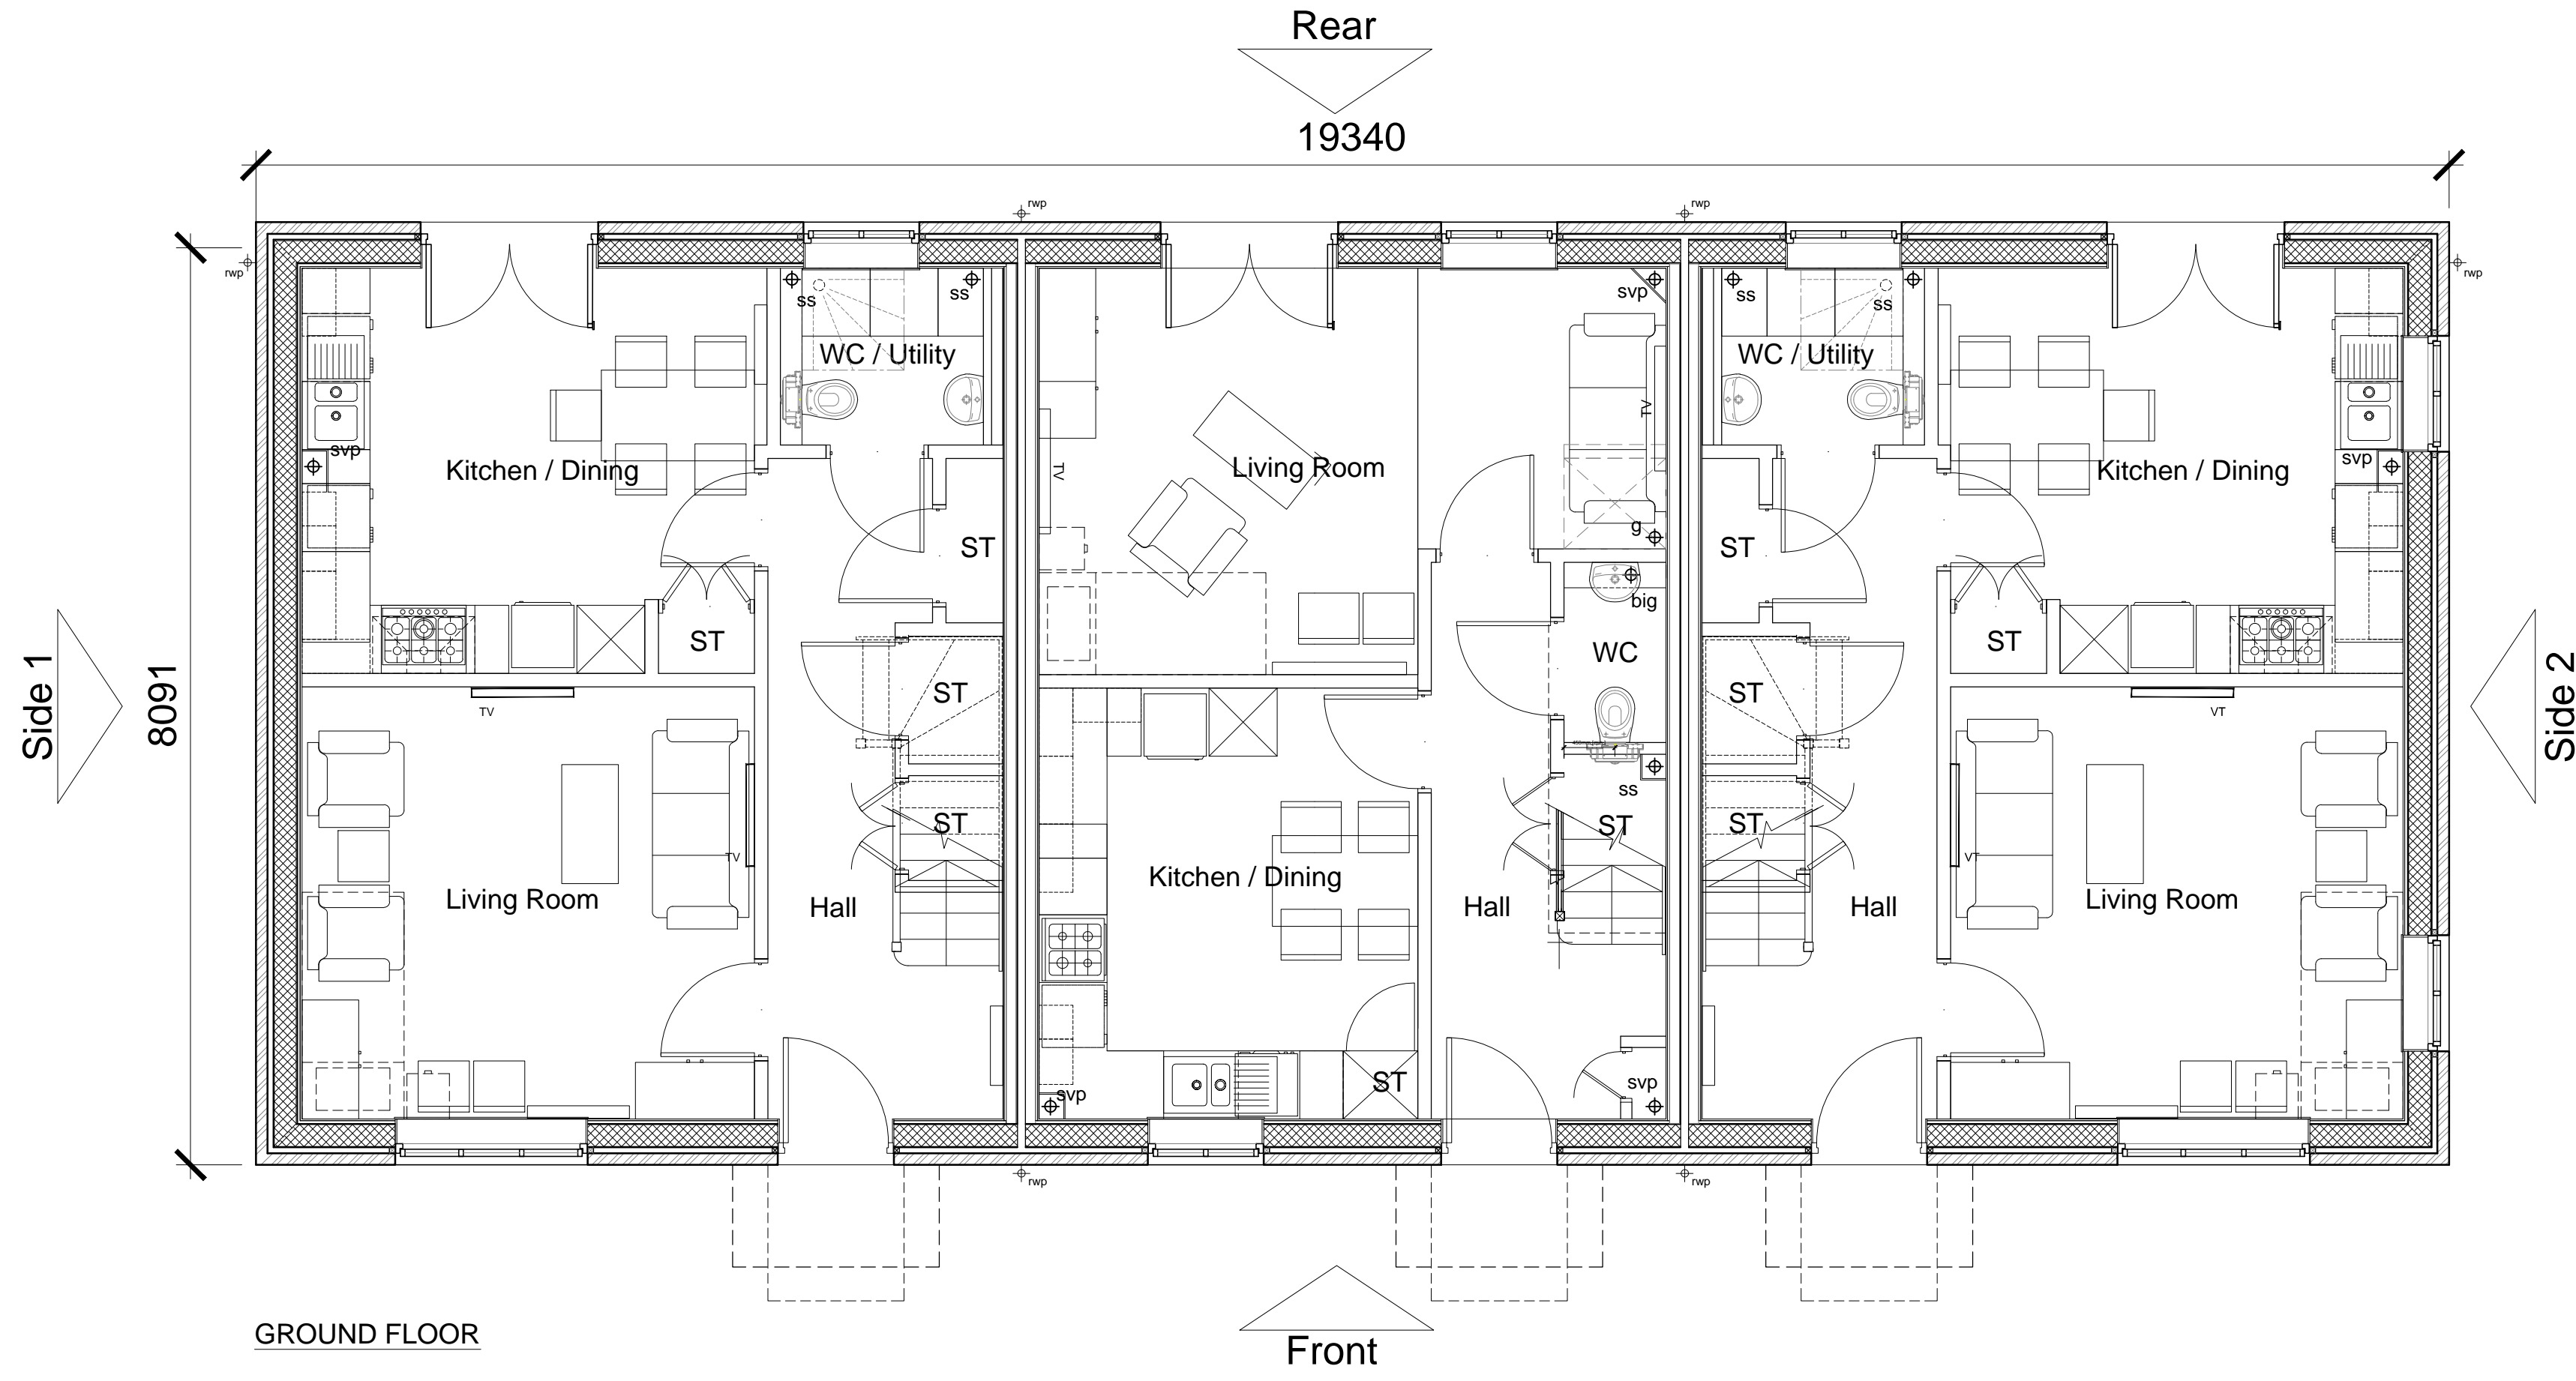

GROUND FLOOR

Plot 385 3 Bed 5 Person [V] - Private	Plot 386 2 Bed 4 Person - Private	Plot 387 3 Bed 5 Person [V] - Private
---	---	---

TYPE - 1
 WALLS - Bekstone
 ROOF - Gable [Bekstone]

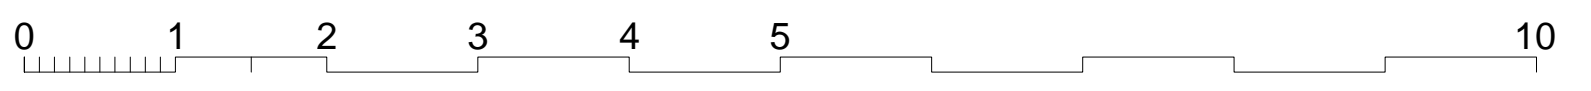

22-01-13	A	Minor amendments status changed to planning
		DGH/JW
date	rev	revision/author/checker

purpose of issue
PLANNING

project
**BICESTER ECO TOWN
 EXEMPLAR SITE**

drawing
**GA FLOOR PLANS
 PLOTS 385 & 387**

drawing no AA2699C/4.1/329	rev A
drawn ILA	checked
scale @ A1 1:50	date JAN 2013

PRP Architects ©
 10 Lindsey Street
 Smithfield
 London
 EC1A 9EP
 T +44 (0)20 7653 1200
 F +44 (0)20 7653 1201
 lon.prp@prparchitects.co.uk