
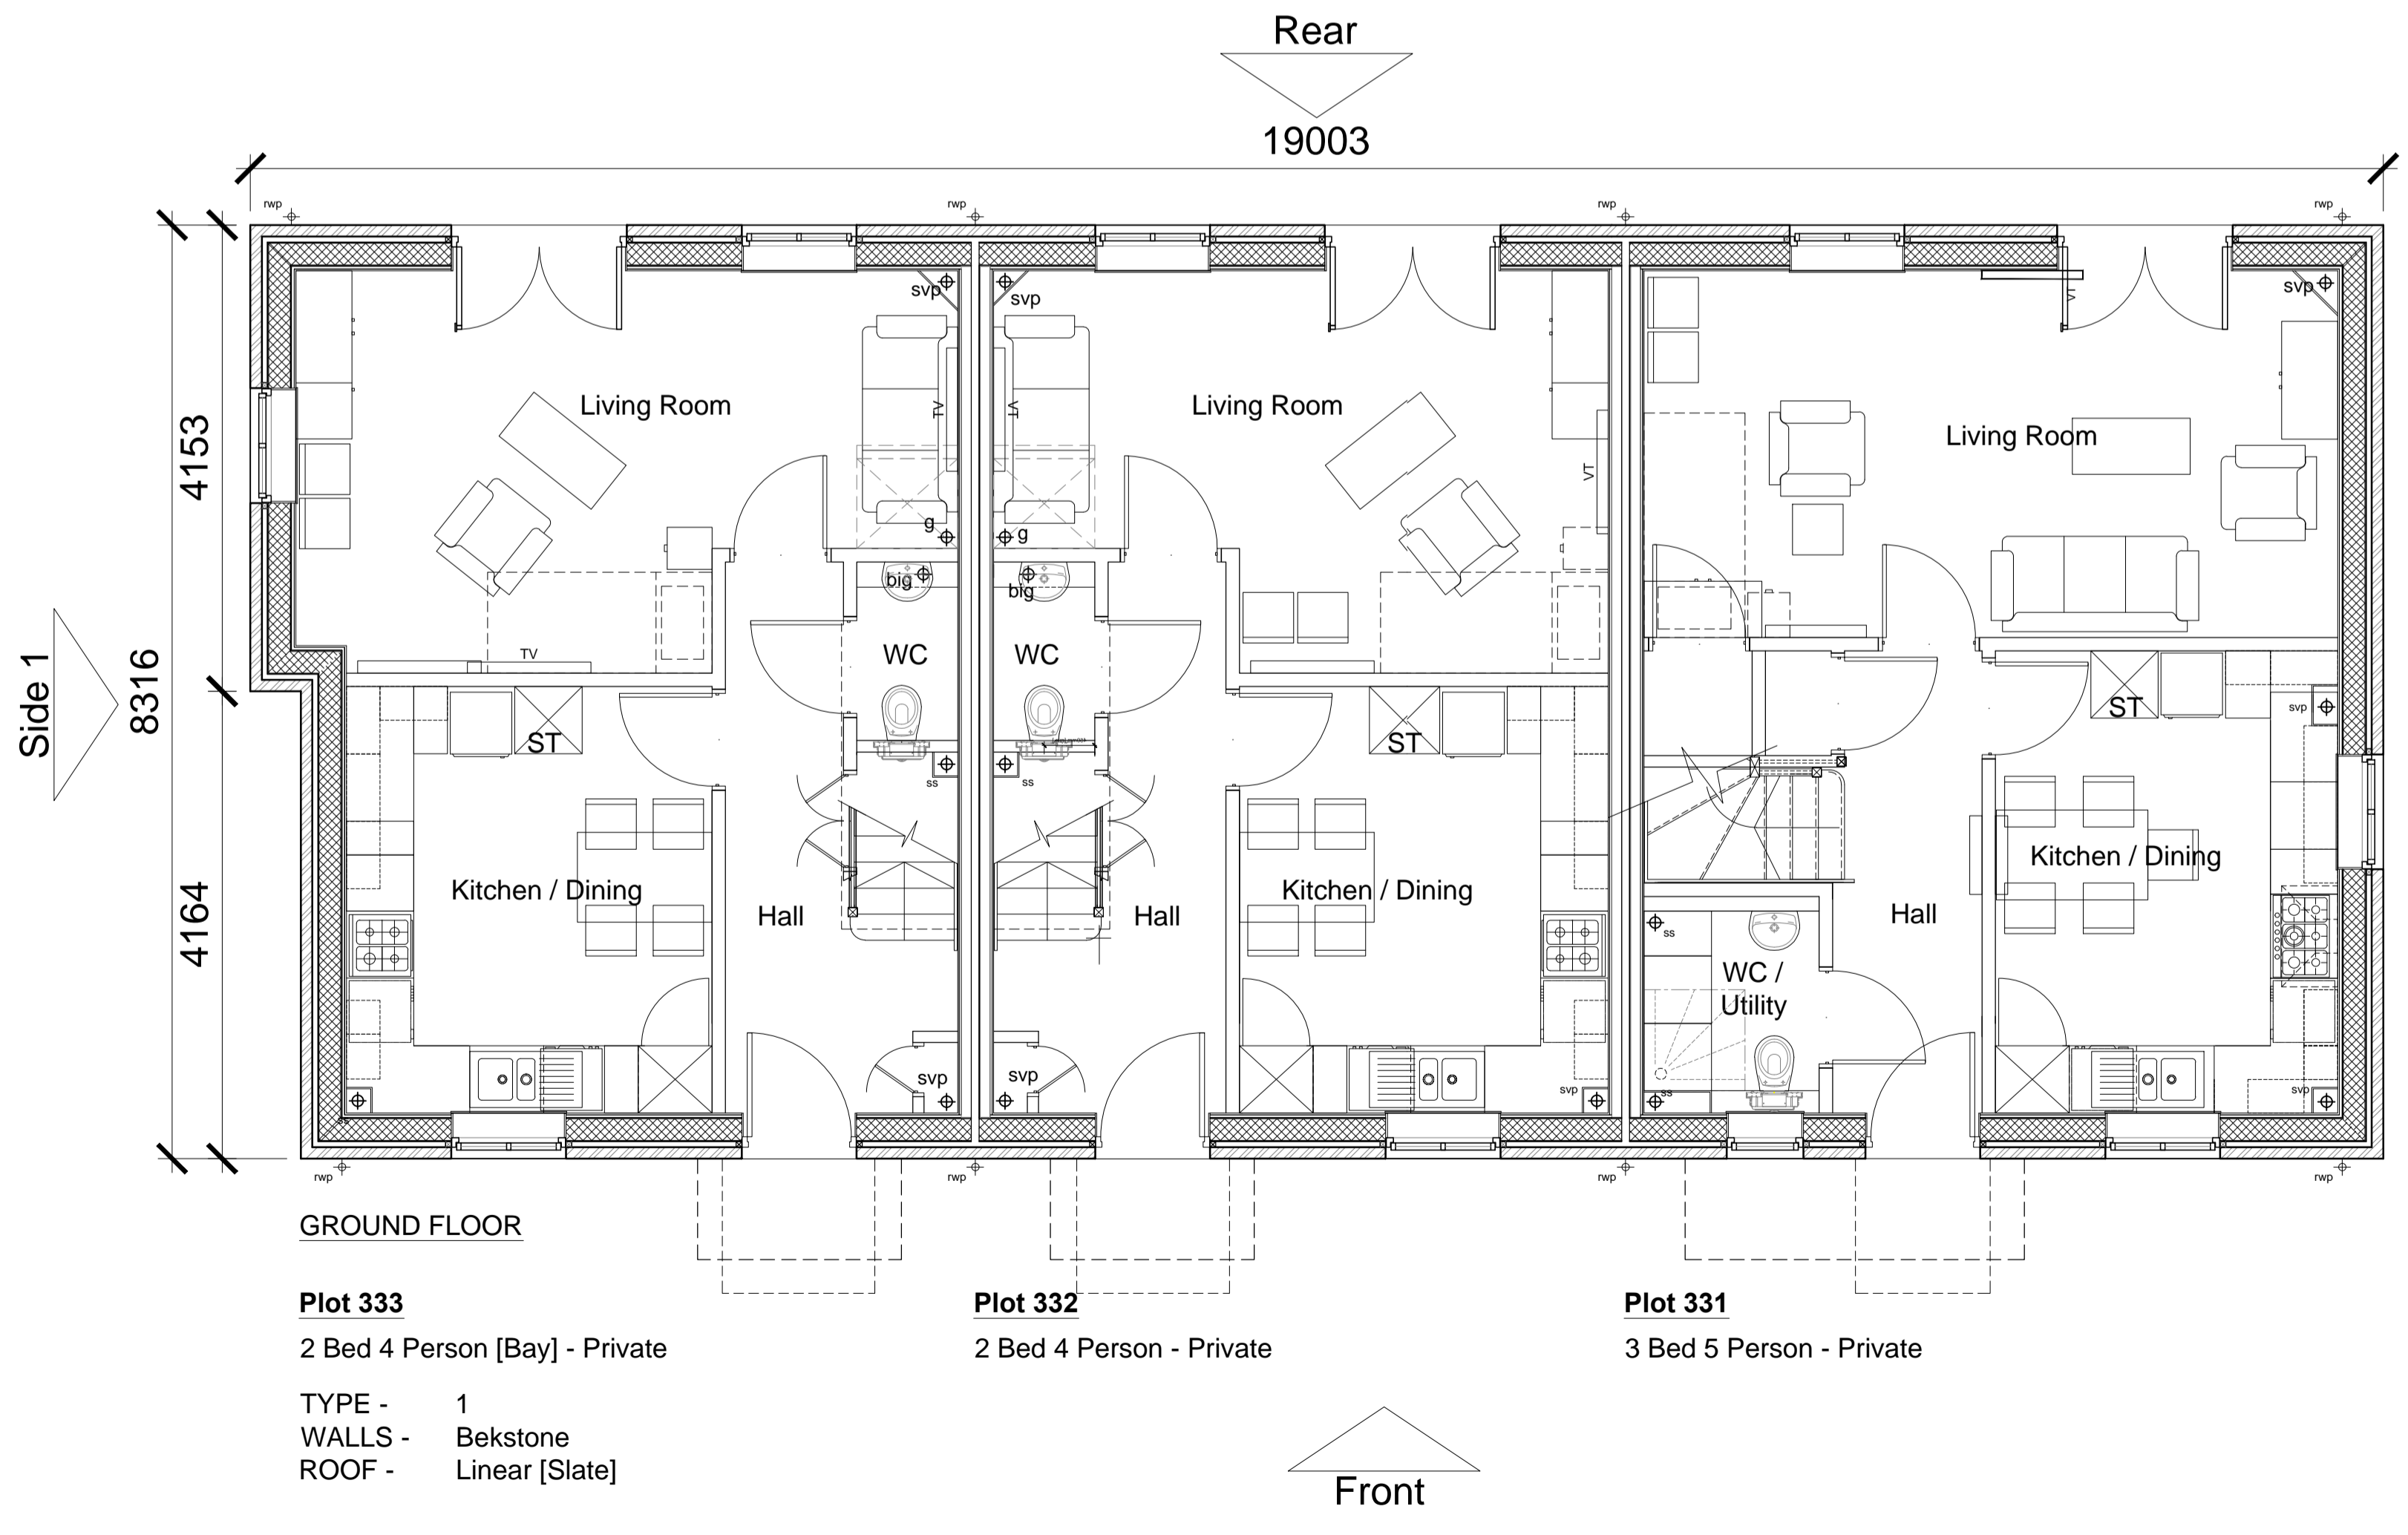
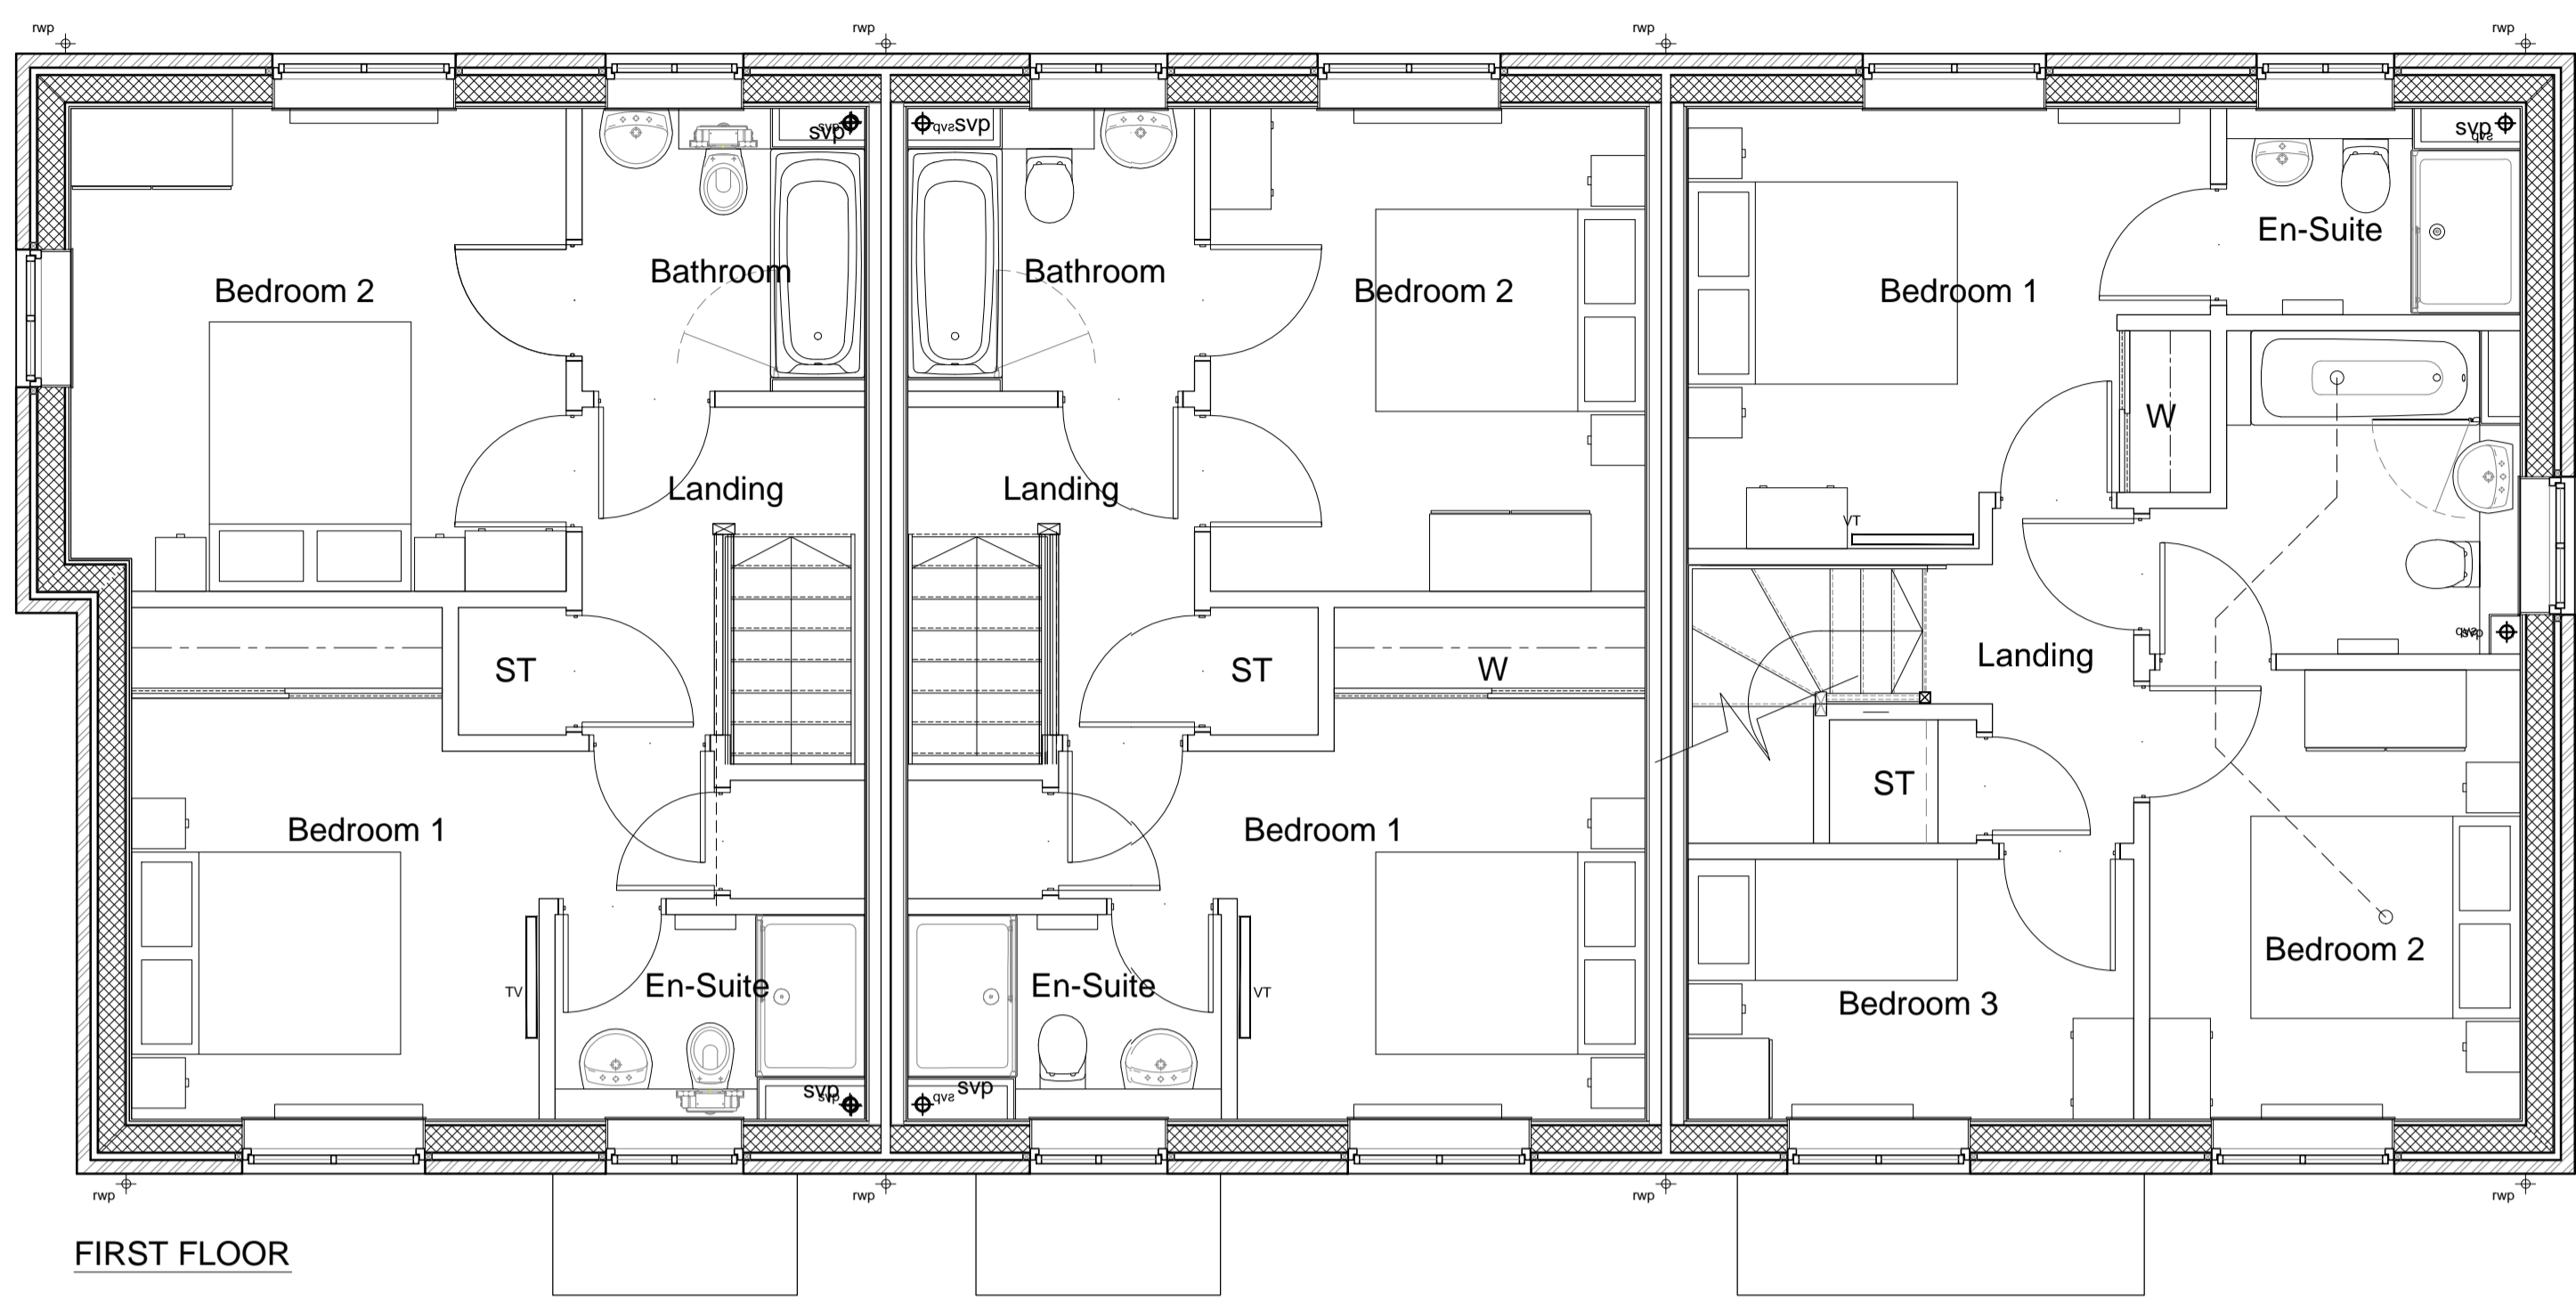


notes

- The contractor is responsible for checking dimensions, tolerances and references. Any discrepancy to be verified with the Architect before proceeding with the works.
- Where an item is covered by drawings to different scales the larger scale drawing is to be worked to.
- Do not scale drawing. Figured dimensions to be worked to in all cases.

CDM Regulations 2007  
 ALL current drawings and specifications for the project must be read in conjunction with the Designer's Hazard and Environmental Assessment Record.

Notes:  
 For elevations please refer to drawing AA2699C/4.1/213

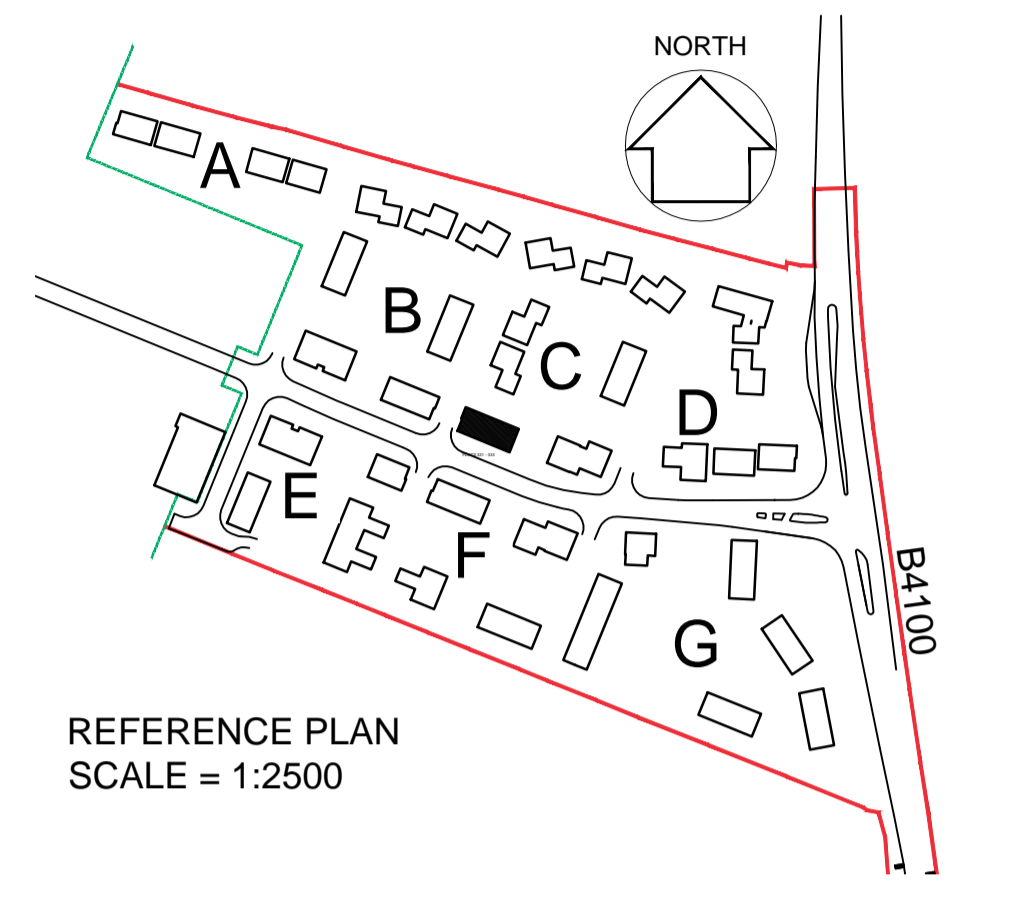

**Plot 333**  
 2 Bed 4 Person [Bay] - Private  
 TYPE - 1  
 WALLS - Bekstone  
 ROOF - Linear [Slate]

**Plot 332**  
 2 Bed 4 Person - Private

**Plot 331**  
 3 Bed 5 Person - Private

date	rev	revision/author/checker
04-03-13	B	Kitchen window size corrected; Patio door position to plot 331 amended; DGH/JW
22-01-13	A	Minor amendments status changed to planning DGH/JW

purpose of issue	PLANNING
project	BICESTER ECO TOWN EXEMPLAR SITE
drawing	GA FLOOR PLANS PLOTS 331 - 333

drawing no	AA2699C/4.1/313	rev	B
drawn	ILA	checked	
scale @ A1	1:50	date	JAN 2013

PRP Architects ©  
 10 Lindsey Street  
 Smithfield  
 London  
 EC1A 9EP  
 T +44 (0)20 7653 1200  
 F +44 (0)20 7653 1201  
 ion.prp@prparchitects.co.uk

