



notes

- The contractor is responsible for checking dimensions, tolerances and references. Any discrepancy to be verified with the Architect before proceeding with the works.
- Where an item is covered by drawings to different scales the larger scale drawing is to be worked to.
- Do not scale drawing. Figured dimensions to be worked to in all cases.

CDM Regulations 2007


ALL current drawings and specifications for the project must be read in conjunction with the Designer's Hazard and Environmental Assessment Record.

Notes:
For elevations please refer to drawing AA2699C/4.1/211

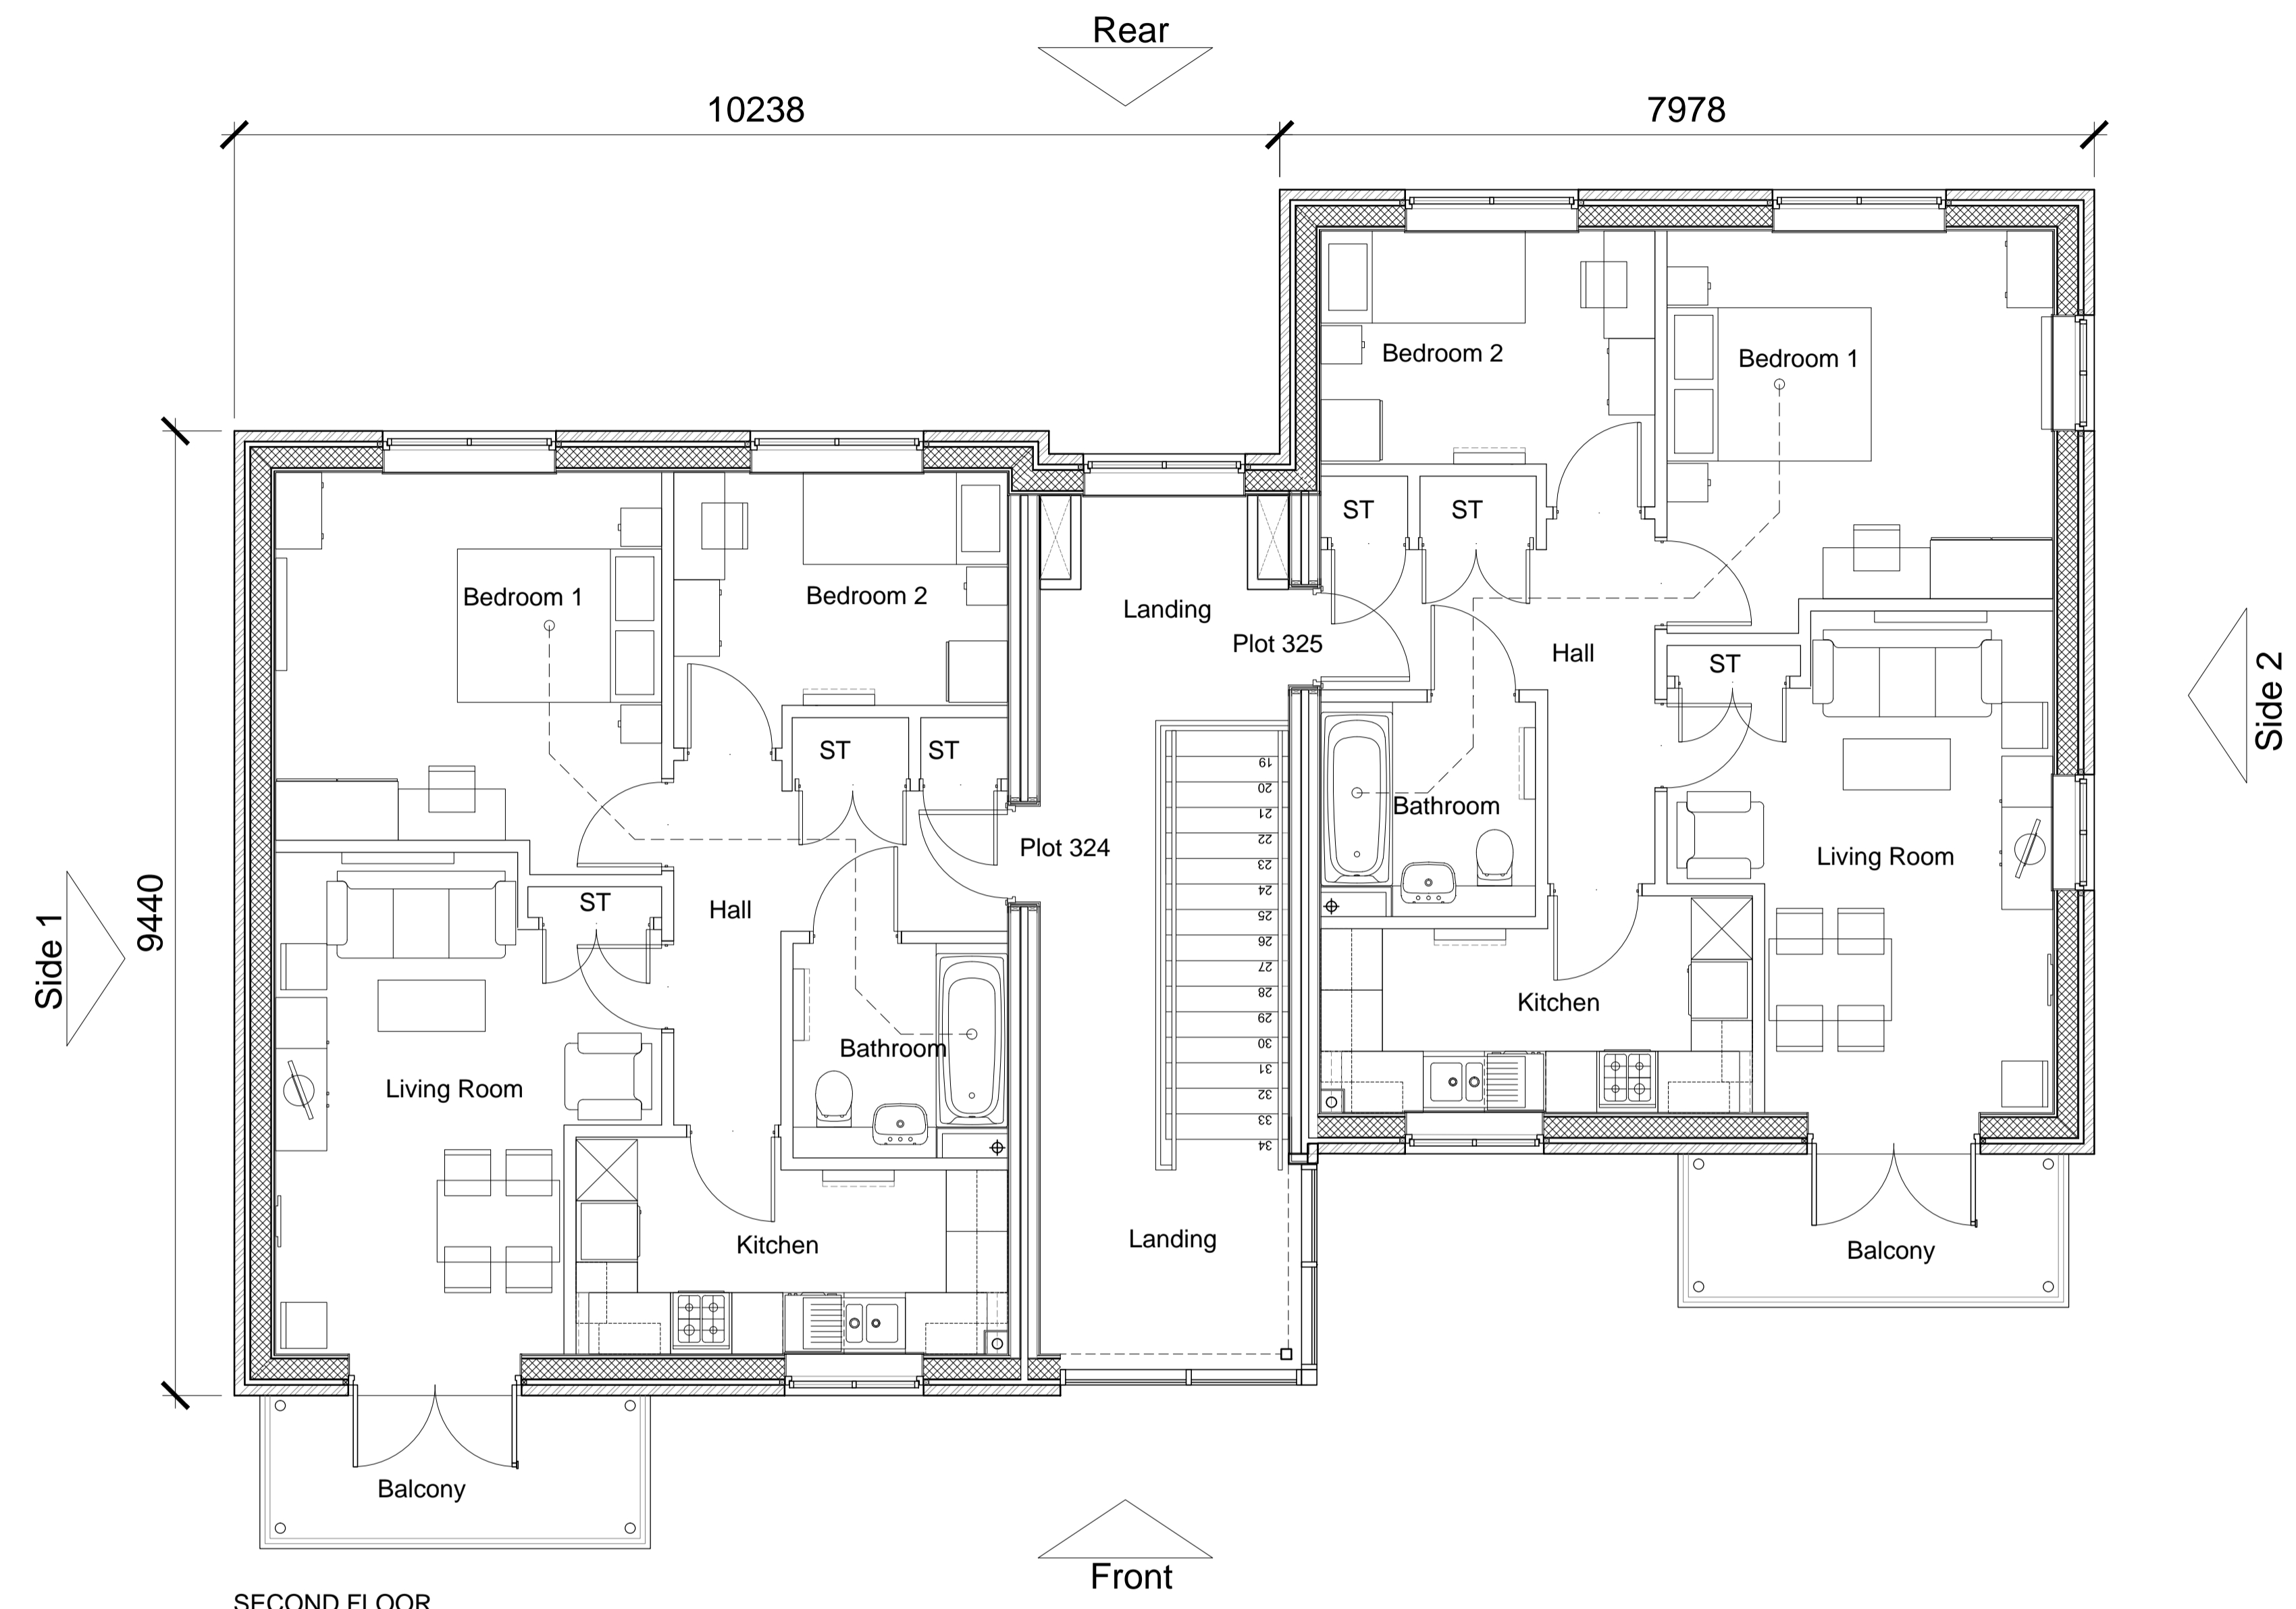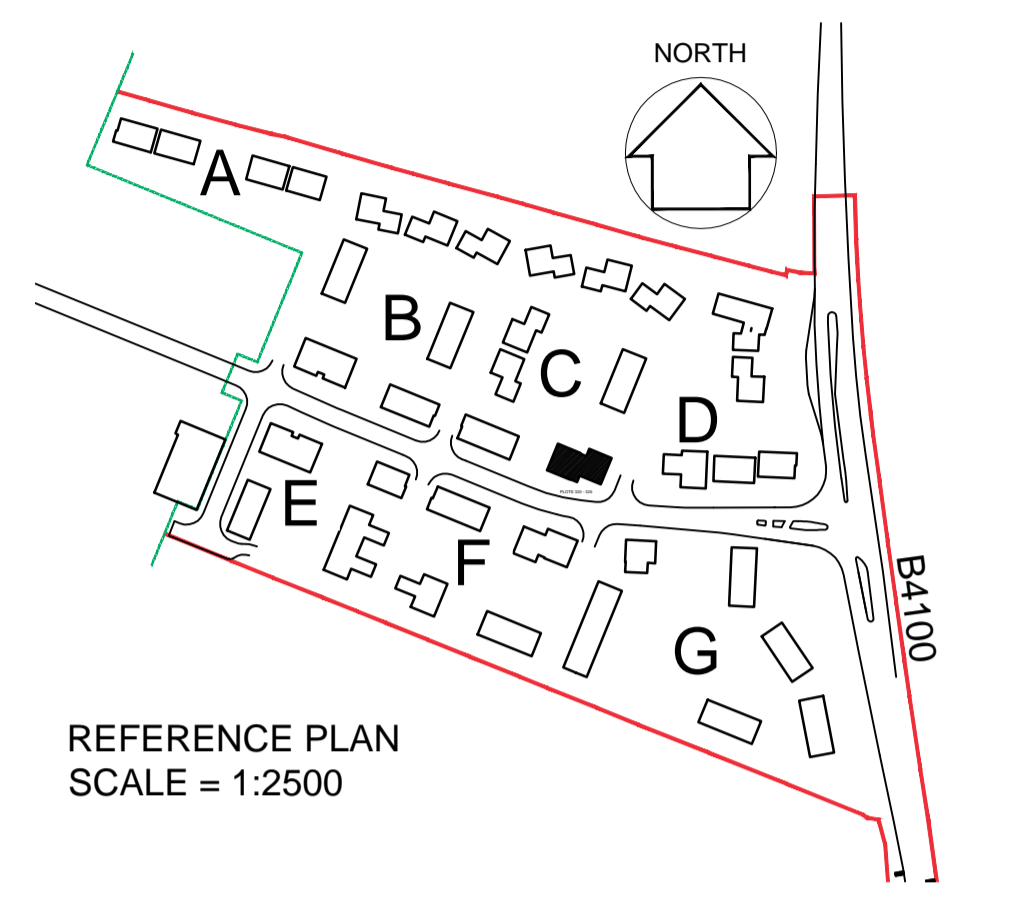

SECOND FLOOR

- TYPE - 7
- WALLS - Render + timber cladding blocks to 1st & 2nd floor
- ROOF - Flat

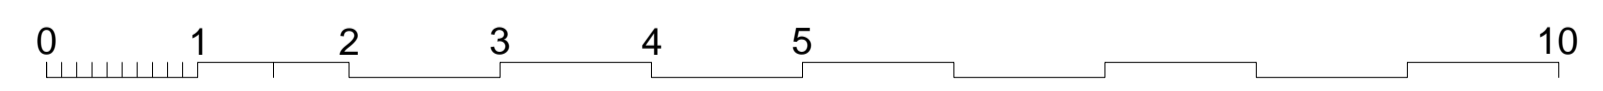

22-01-13	A	Minor amendments status changed to planning DGH/JW
date	rev	revision/author/checker

purpose of issue	PLANNING
project	BICESTER ECO TOWN EXEMPLAR SITE
drawing	GA 2ND. FLOOR PLAN PLOTS 320 -325

drawing no	AA2699C/4.1/311-3	rev	A
drawn	ILA	checked	
scale @ A1	1:50	date	JAN 2013

PRP Architects ©
10 Lindsey Street
Smithfield
London
EC2A 9HP
T +44 (0)20 7653 1200
F +44 (0)20 7653 1201
lon.prp@prparchitects.co.uk