



notes

- The contractor is responsible for checking dimensions, tolerances and references. Any discrepancy to be verified with the Architect before proceeding with the works.
- Where an item is covered by drawings to different scales the larger scale drawing is to be worked to.
- Do not scale drawing. Figured dimensions to be worked to in all cases.

CDM Regulations 2007


ALL current drawings and specifications for the project must be read in conjunction with the Designer's Hazard and Environmental Assessment Record.

Notes:
For elevations please refer to drawing AA2699C/4.1/211

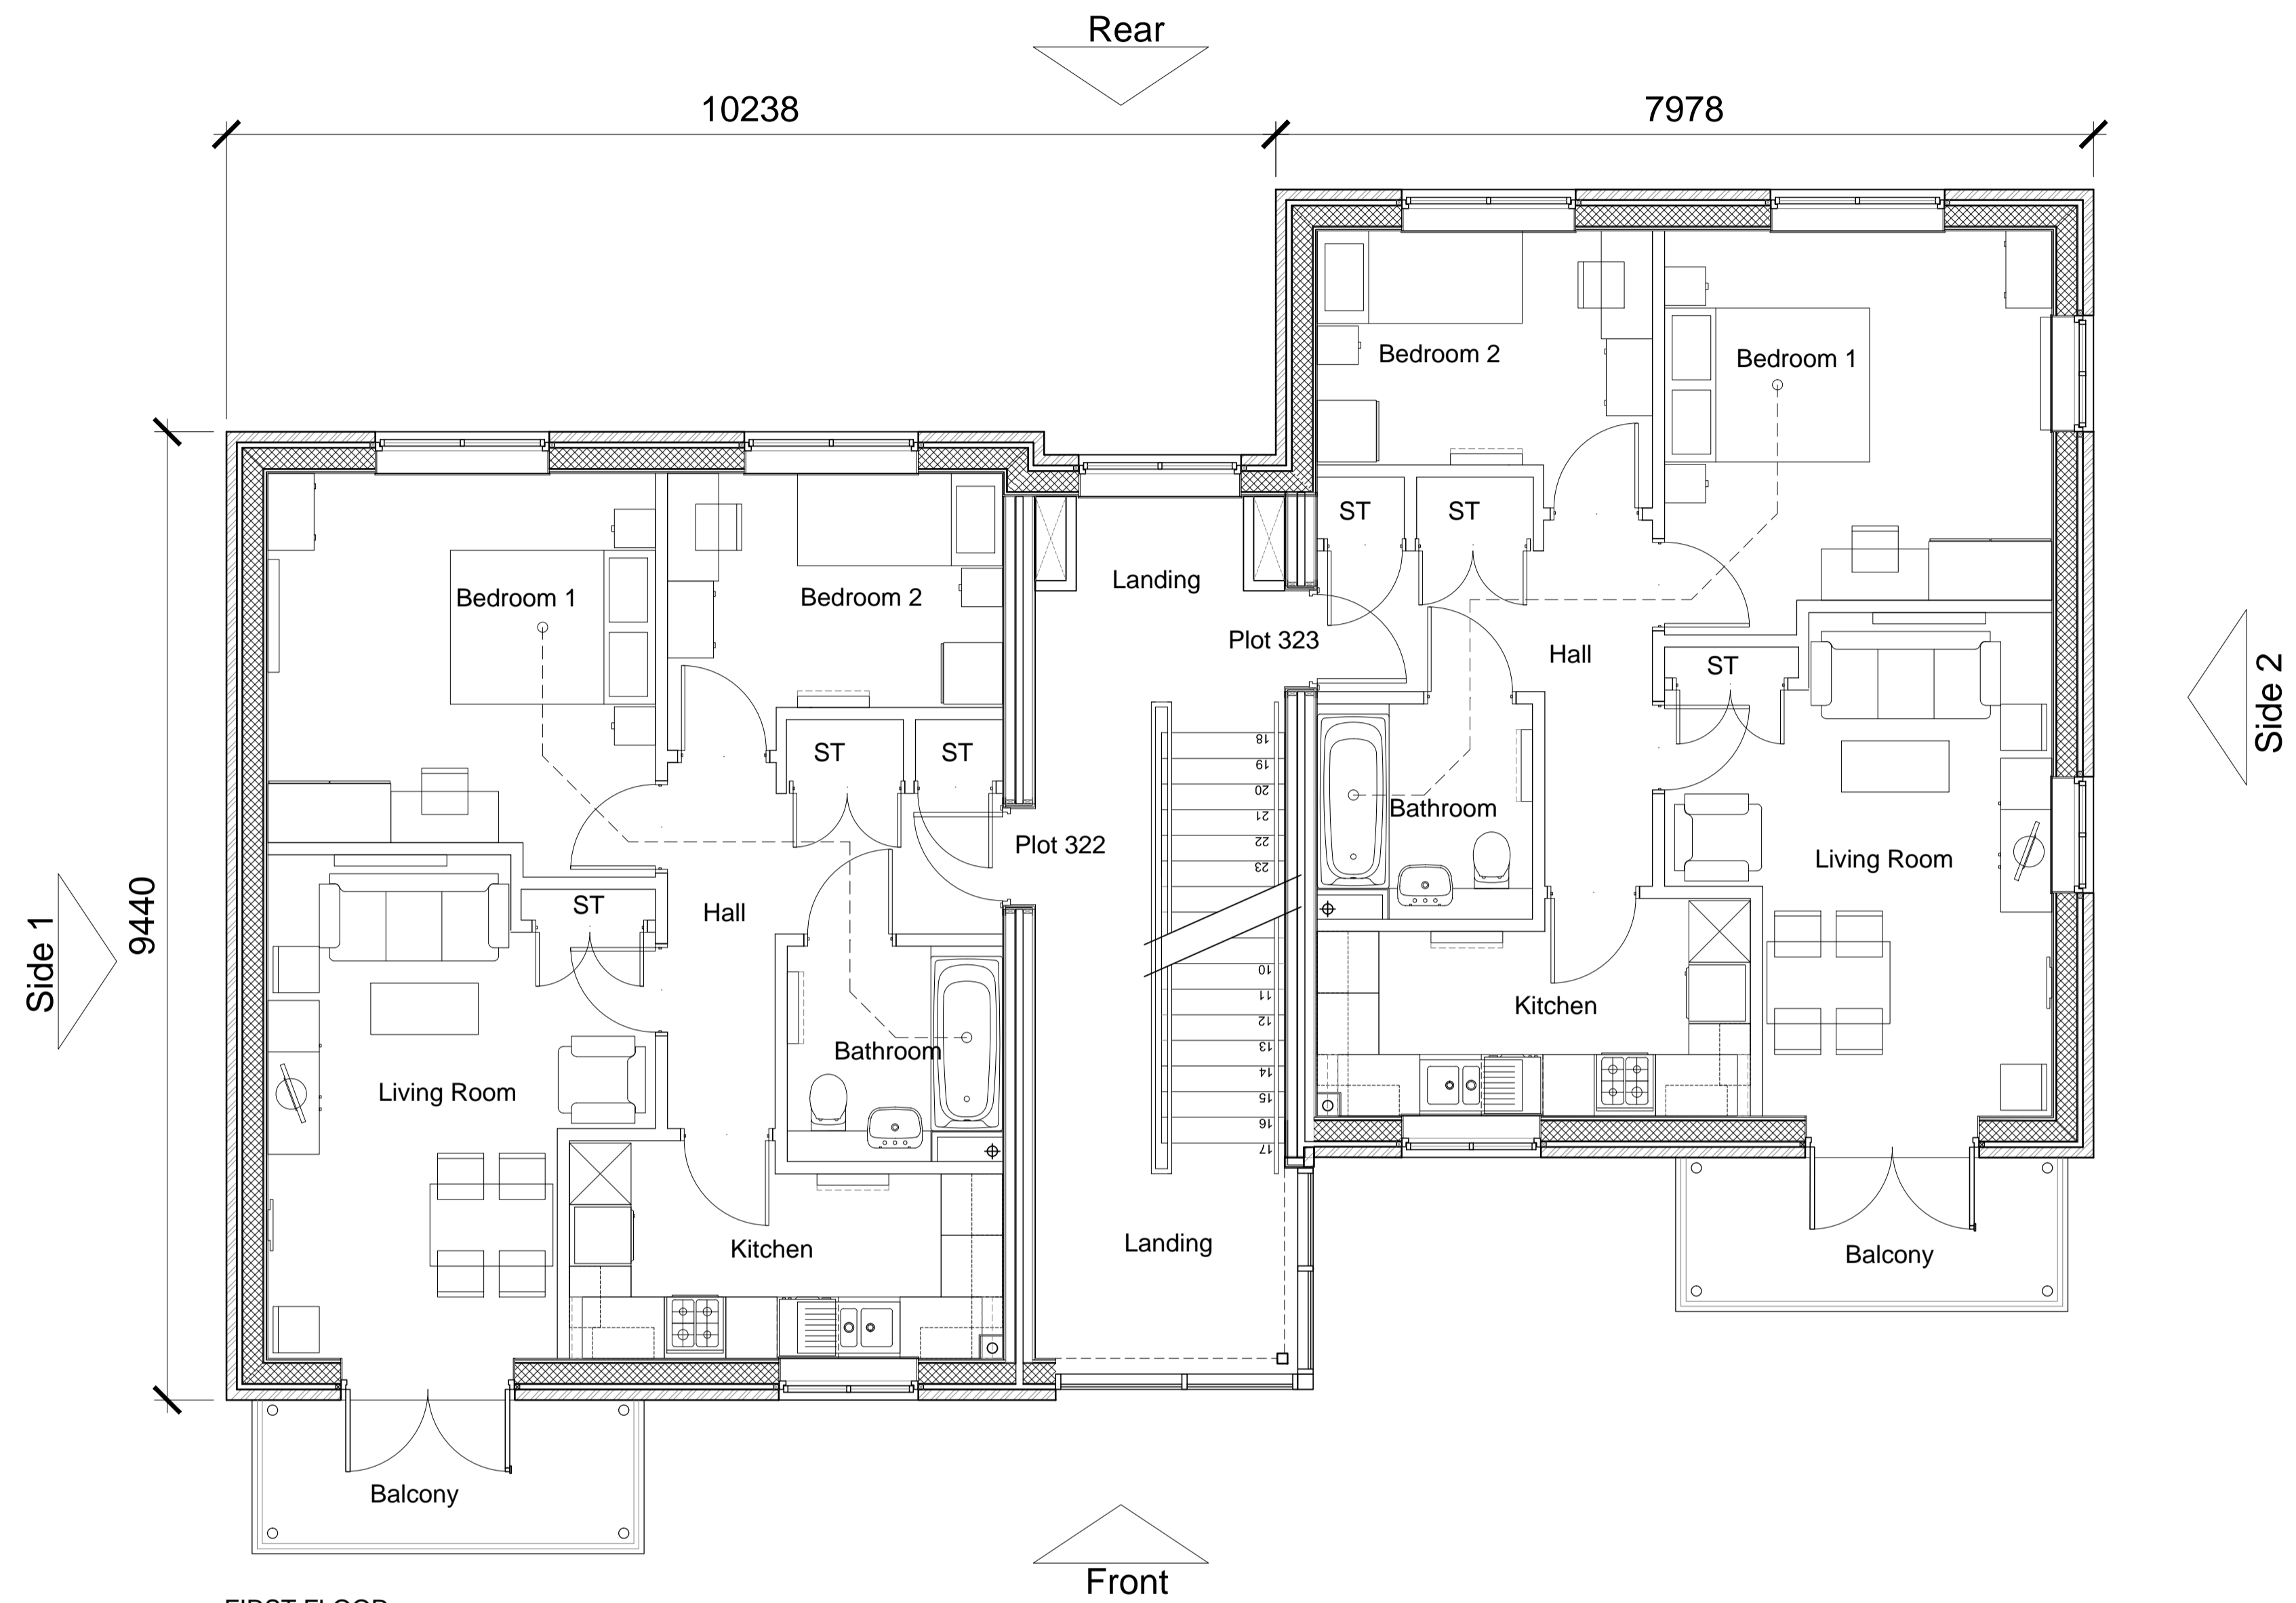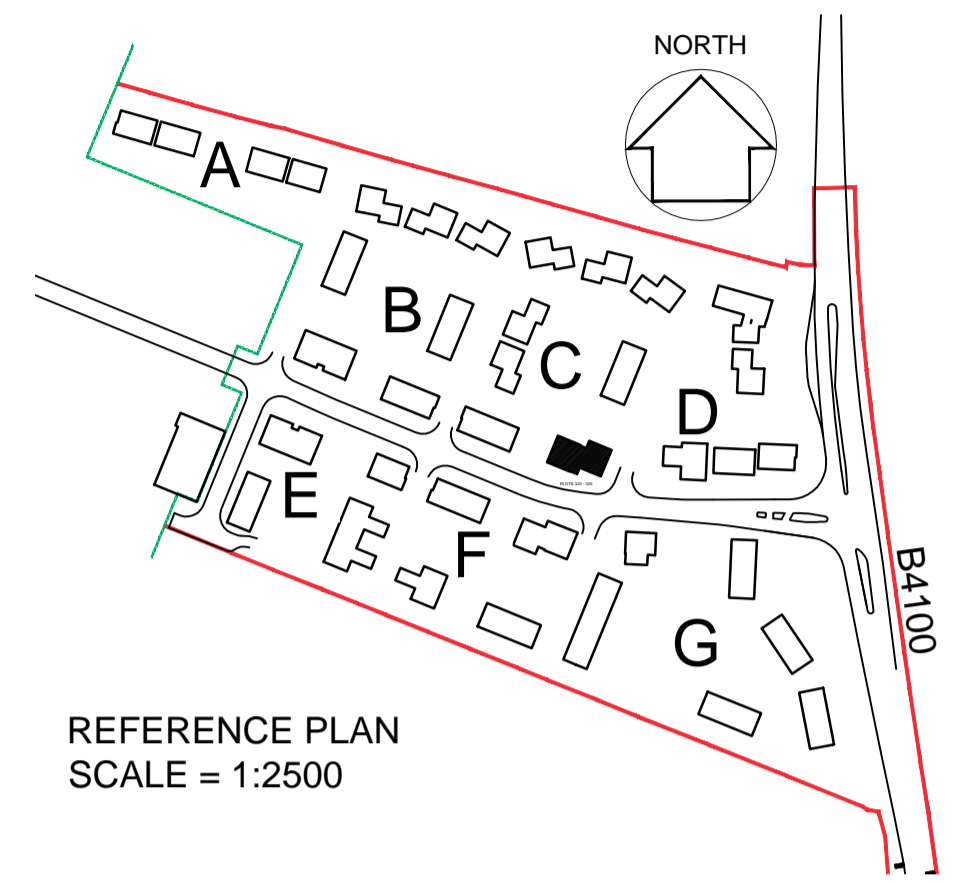

FIRST FLOOR

- TYPE - 7
- WALLS - Render + timber cladding blocks to 1st & 2nd floor
- ROOF - Flat

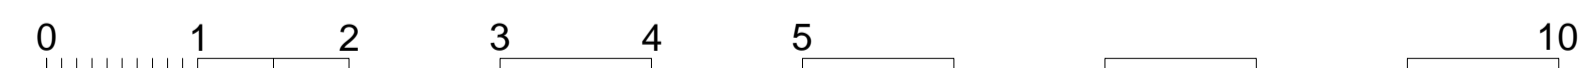

22-01-13 A Minor amendments status changed to planning
DGH/JW

date	rev	revision/author/checker
------	-----	-------------------------

purpose of issue
PLANNING

project
**BICESTER ECO TOWN
EXEMPLAR SITE**

drawing
**GA 1ST. FLOOR PLAN
PLOTS 320 -325**

drawing no AA2699C/4.1/311-2	rev A
--	-----------------

drawn ILA	checked
scale @ A1 1:50	date JAN 2013

PRP Architects ©
10 Lindsey Street
Smithfield
London
EC1A 9HP
T +44 (0)20 7653 1200
F +44 (0)20 7653 1201
lon.prp@prparchitects.co.uk