



FRONT ELEVATION


Plot 264
3 Bed 5 Person - Private

Plot 263
2 Bed 4 Person - Private

Plot 262
2 Bed 4 Person - Private

Plot 261
3 Bed 5 Person - Private

TYPE - 3
WALLS - Brick work
ROOF - Linear - slate

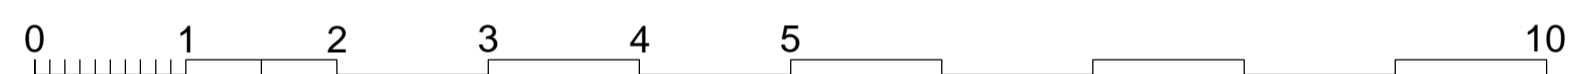


notes

- The contractor is responsible for checking dimensions, tolerances and references. Any discrepancy to be verified with the Architect before proceeding with the works.
- Where an item is covered by drawings to different scales the larger scale drawing is to be worked to.
- Do not scale drawing. Figured dimensions to be worked to in all cases.

CDM Regulations 2007


ALL current drawings and specifications for the project must be read in conjunction with the Designer's Hazard and Environmental Assessment Record.

Notes:
For plans please refer to drawing AA2699(2)-2012

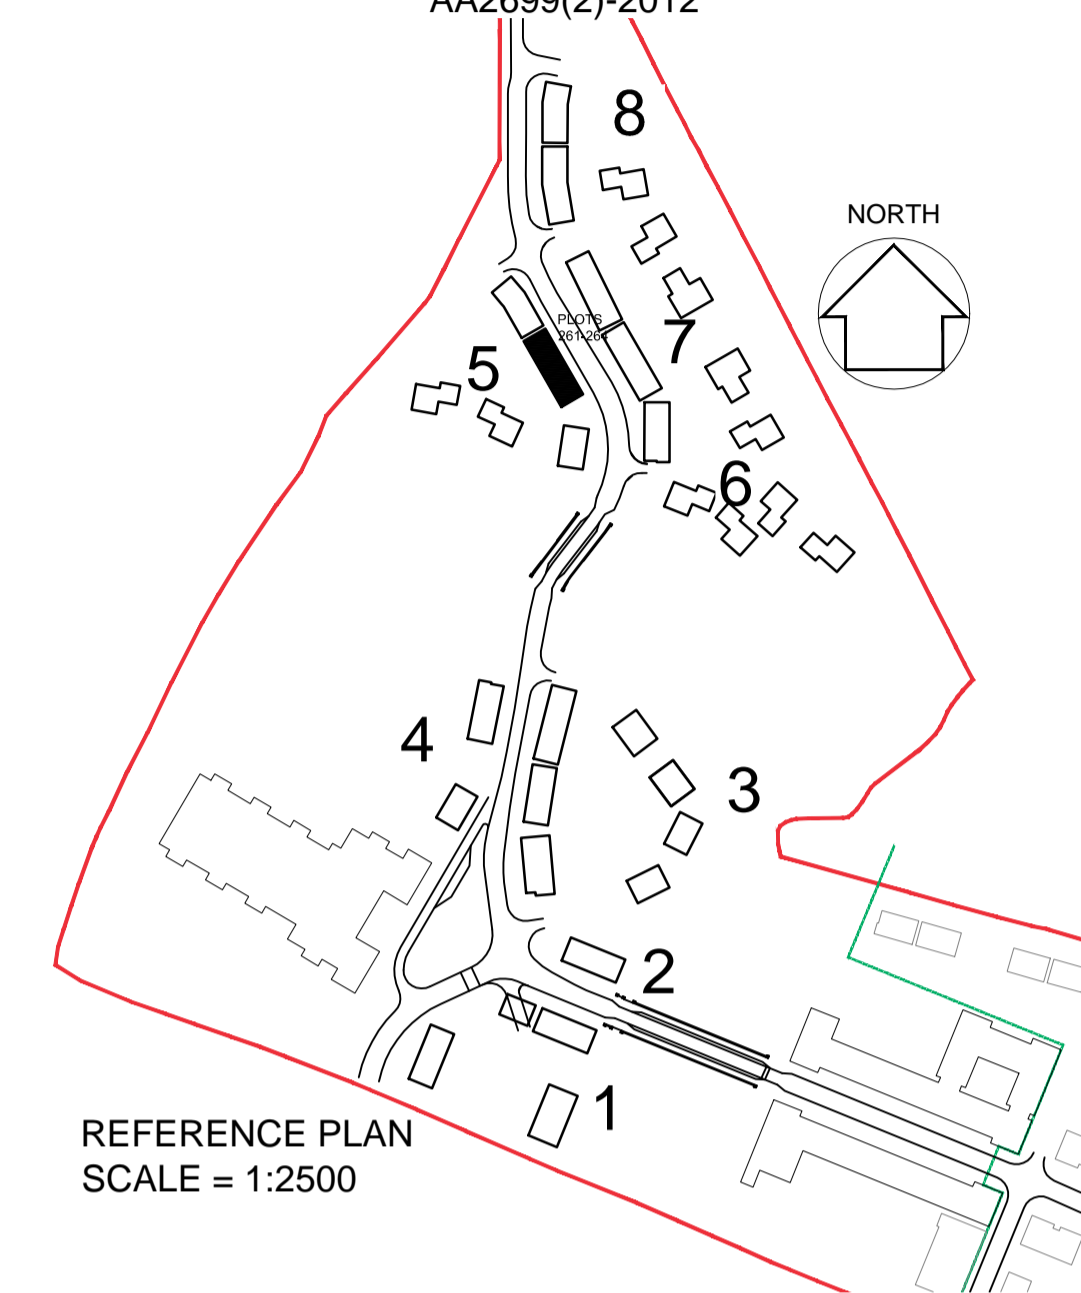

REFERENCE PLAN
SCALE = 1:2500

DETAILS - DRAWING:
AA2699(2)-6002

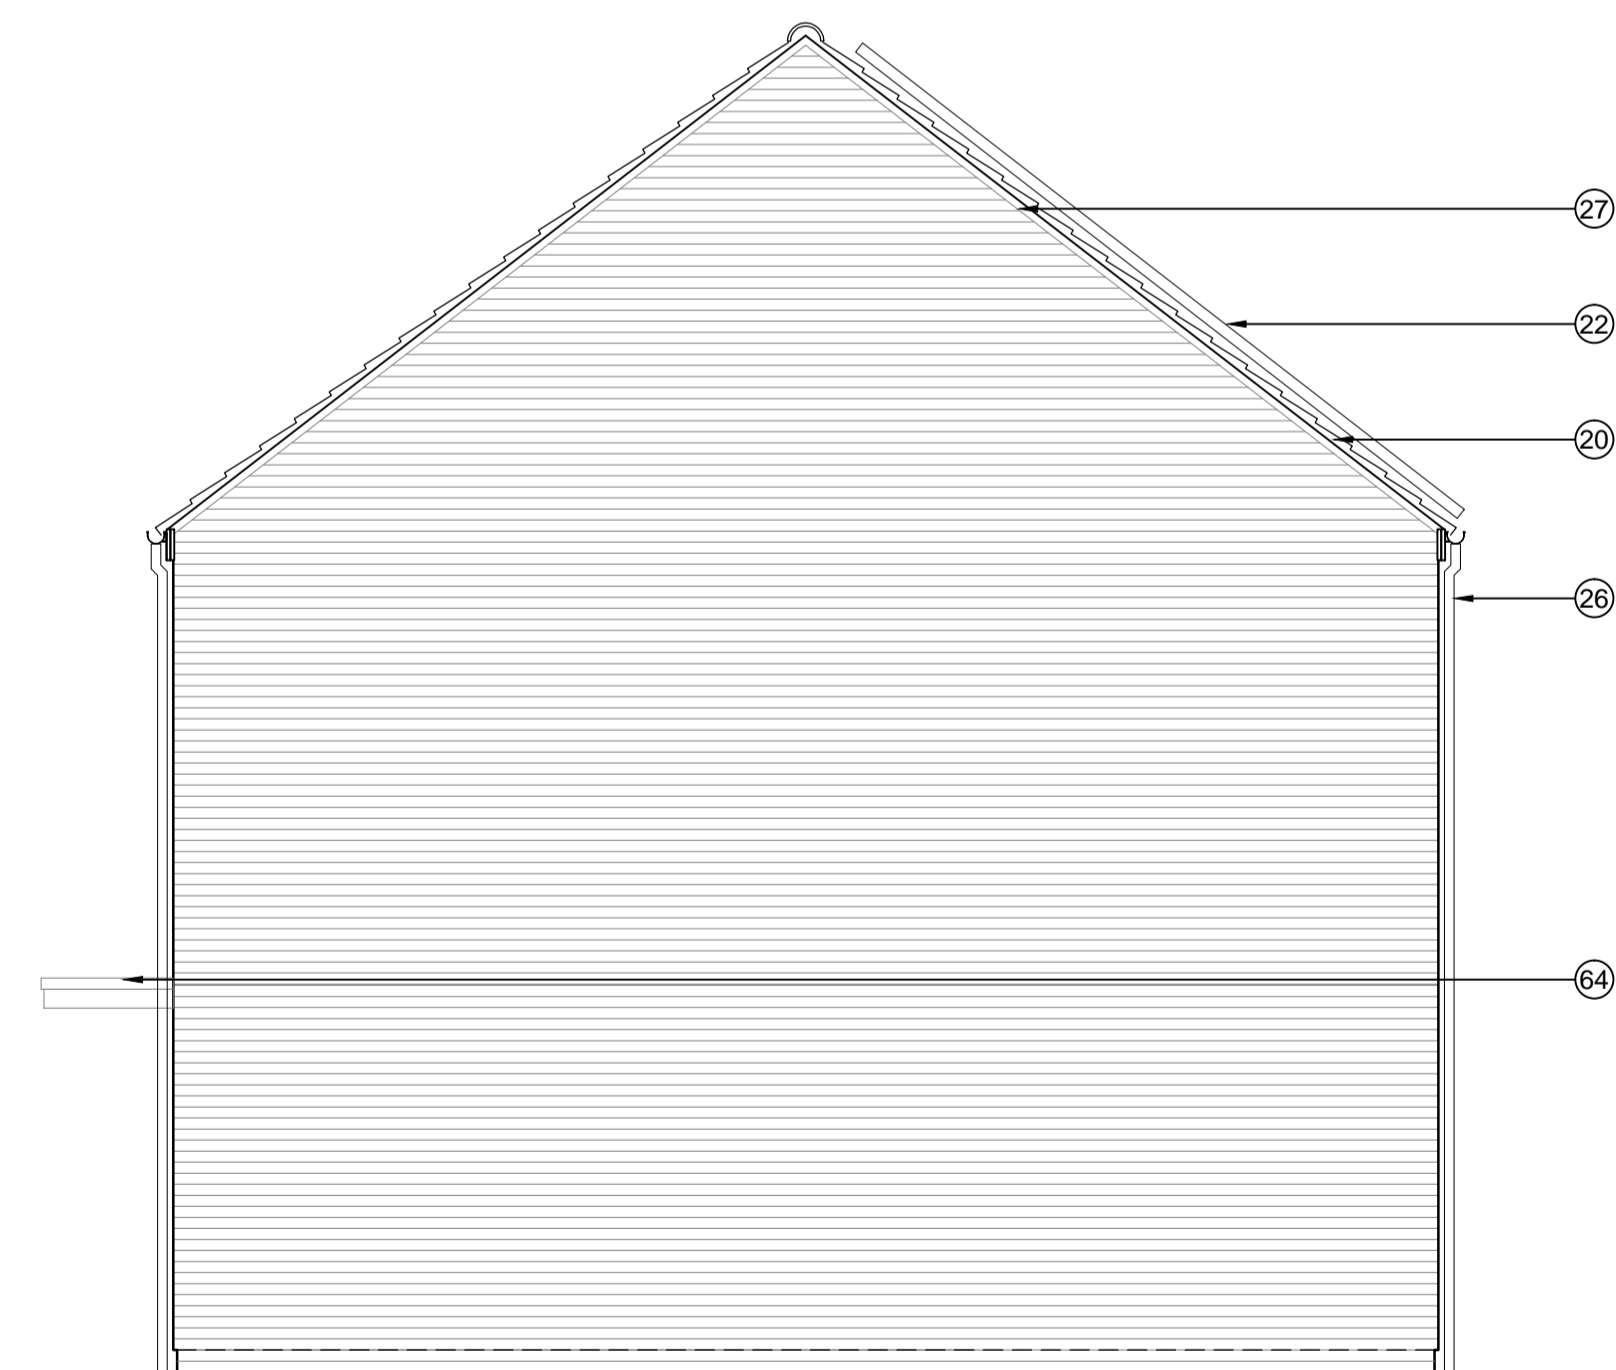


PLOT 261 SIDE 2 ELEVATION

KEY TO MATERIALS & DETAILS

- 07 Face brickwork - lbstock 'Capital Multi Stock'; laid stretcher bond with natural colour bucket handle mortar joints.
- 20 Marley 'Rivendale' composite slate and ridge tile
- 22 South facing roof slope designated for PV array REF AA2699C/1.1/107
- 26 UPVC gutters & down pipes; colour: black. Fascia & soffit board; colour: White (Types 1&8); Grey - RAL 7015 (Type 3)
- 27 Clipped verge detail
- 41 High performance triple glazed timber window or door; design to match house type; colour: Grey (RAL 7015)

- 48 IG doorset GRP (NG range) Ref: D18 [type 3 dwellings]; Door colour: Grey (RAL 7015) ext. white int.; Frame: White
- 64 GRP entrance canopy; style to match dwelling type; colour to match windows and doors

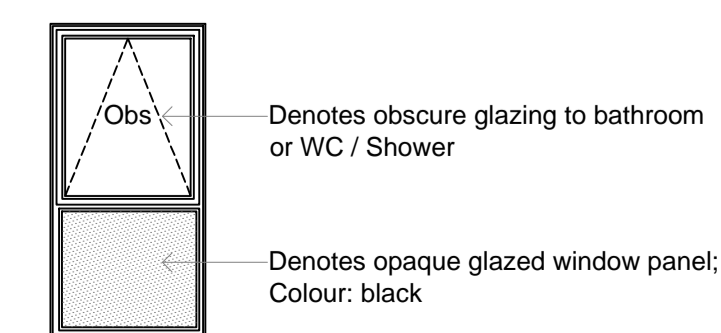

30-11-2015 A Step between plots 262/ 263 added, plots 262 and 263 handed - c/rs

date	rev	revision/author/checker
------	-----	-------------------------

purpose of issue
PLANNING

project
**BICESTER ECO TOWN
EXEMPLAR SITE PHASE 2**

drawing
**ELEVATIONS
PLOTS 261 - 264**

drawing no AA2699(2)-2112-1	rev A
---------------------------------------	-----------------

drawn DGH	checked JW
scale @ A1 1:50	date Oct 2014

PRP Architects ©
10 Lindsey Street
Smithfield
London
EC1A 9EP
T +44 (0)20 7653 1200
F +44 (0)20 7653 1201
lon.prp@prparchitects.co.uk