





notes

- The contractor is responsible for checking dimensions, tolerances and references. Any discrepancy to be verified with the Architect before proceeding with the works.
- Where an item is covered by drawings to different scales the larger scale drawing is to be worked to.
- Do not scale drawing. Figured dimensions to be worked to in all cases.


CDM Regulations 2007

ALL current drawings and specifications for the project must be read in conjunction with the Designer's Hazard and Environmental Assessment Record.

Notes:
For elevations please refer to drawing AA2699(2)-2126

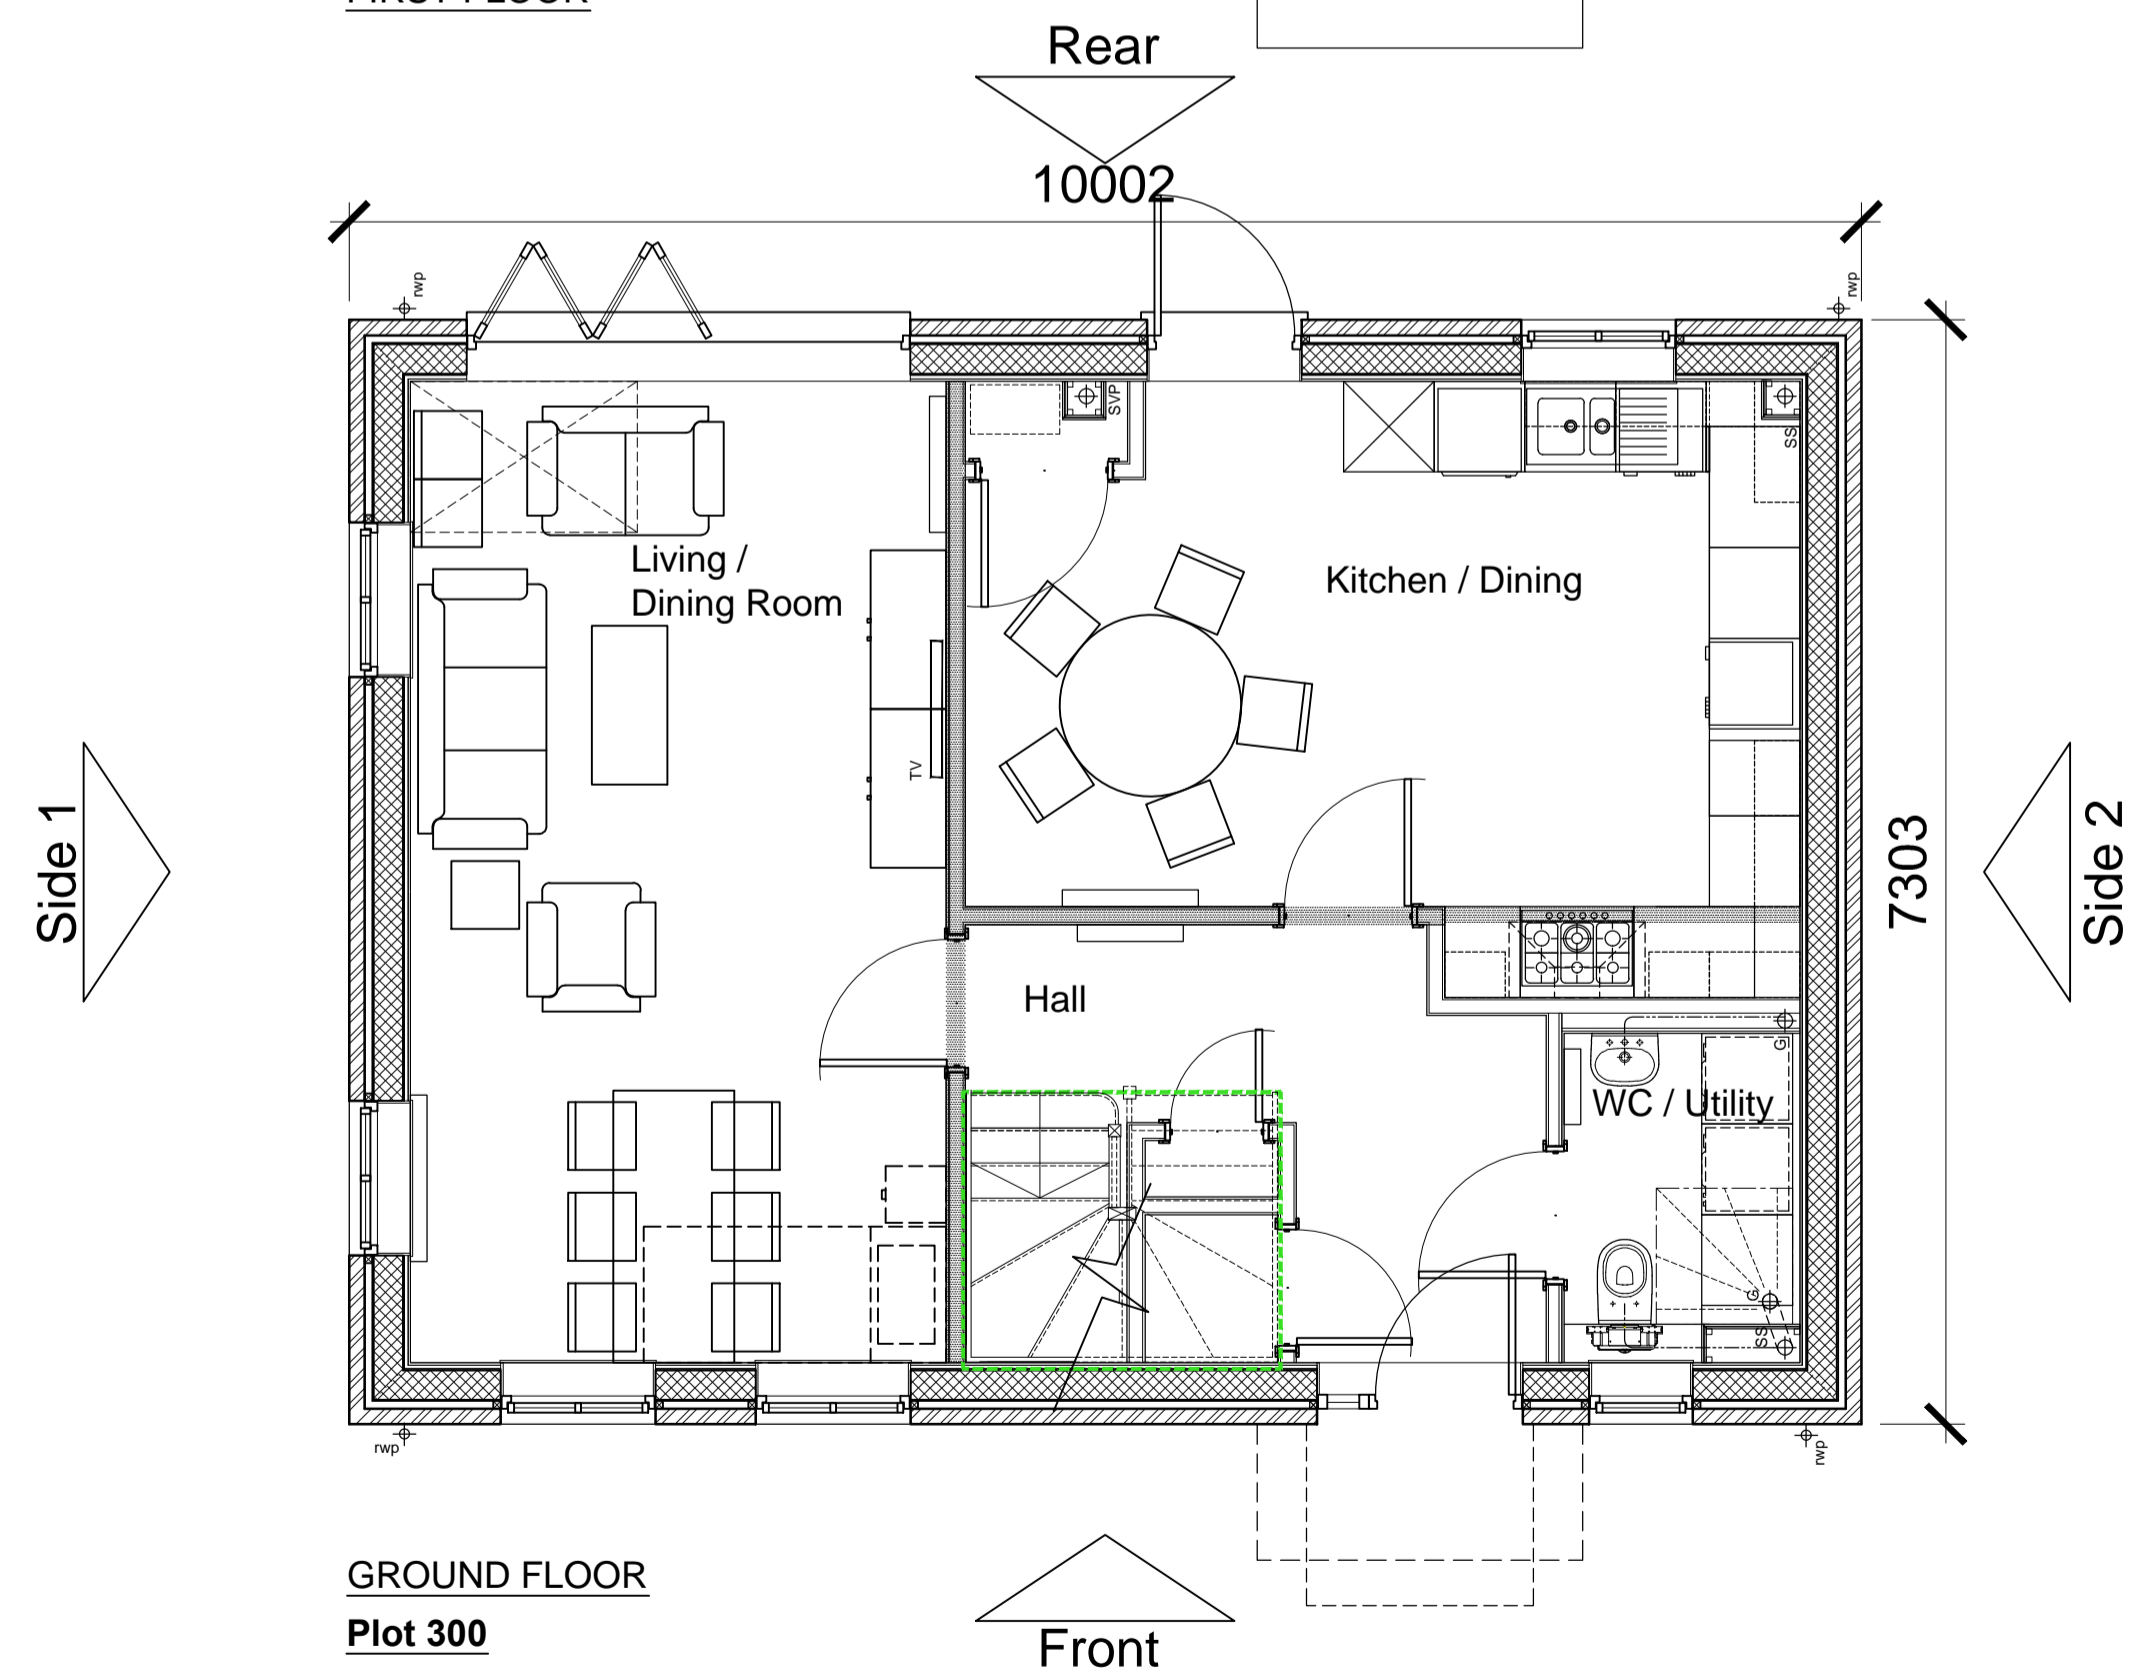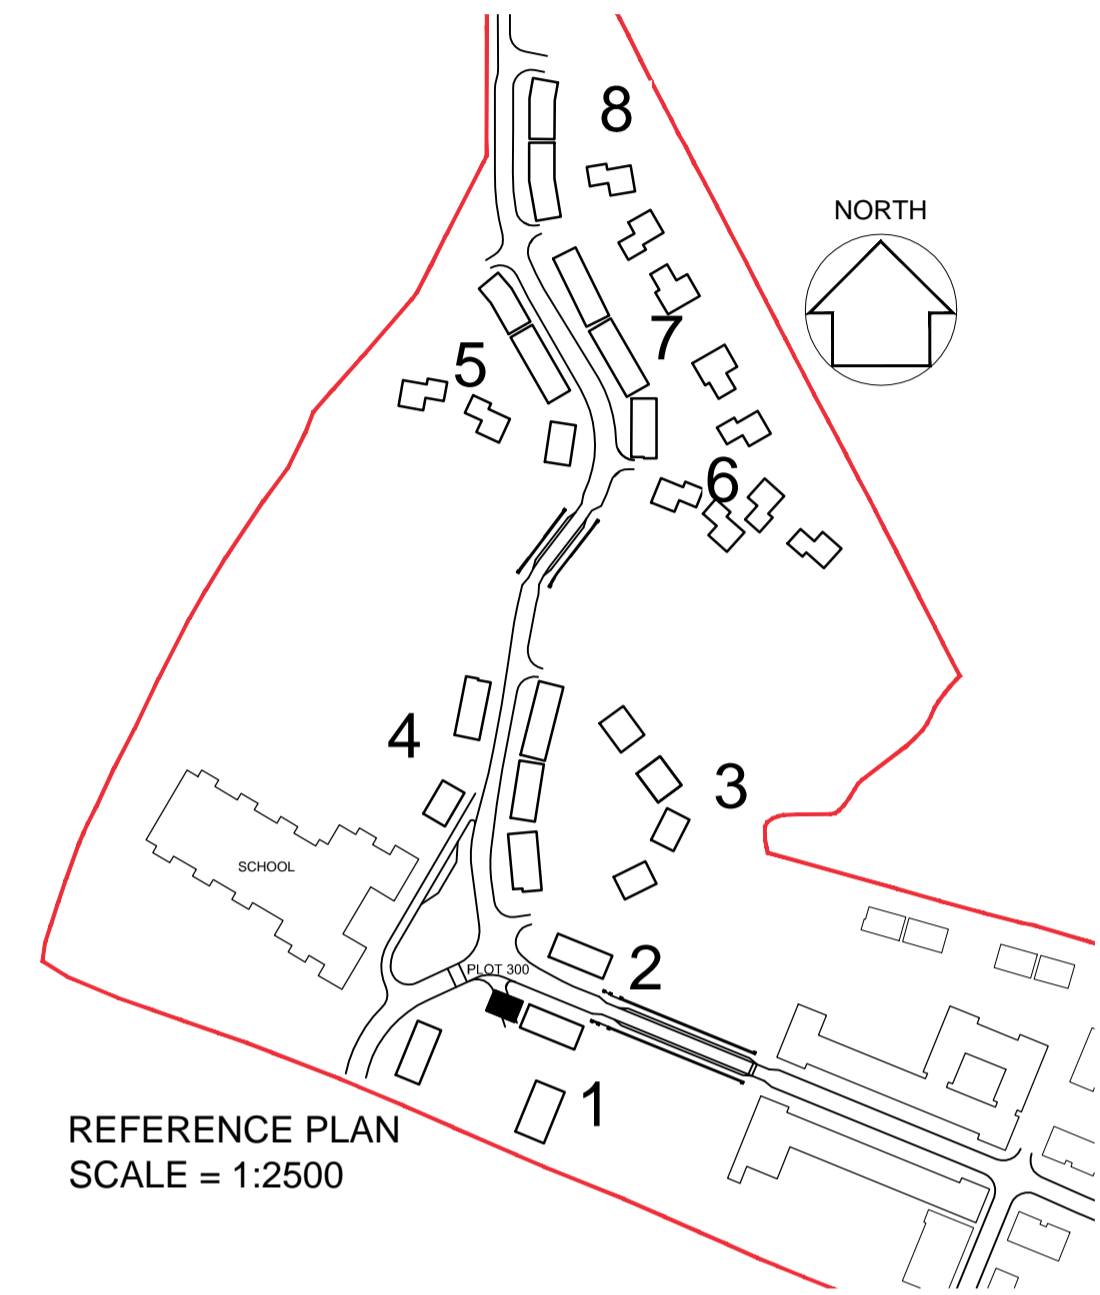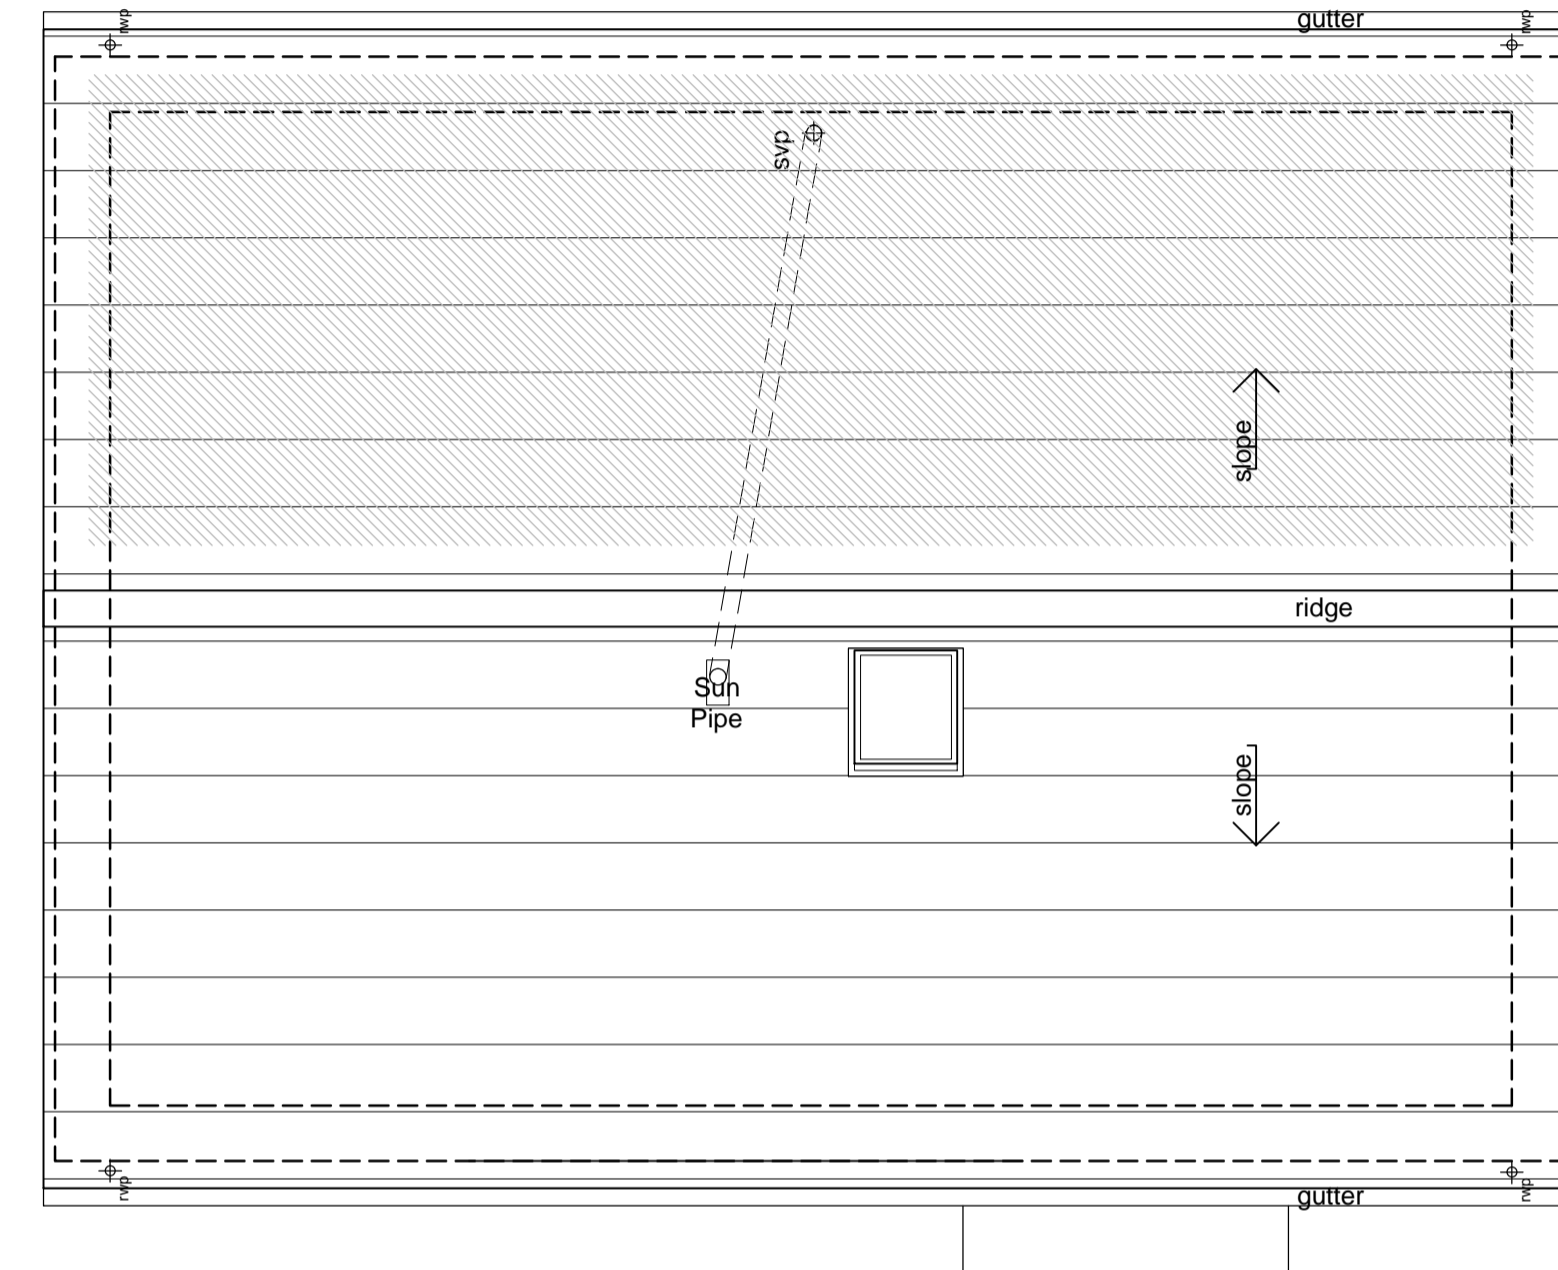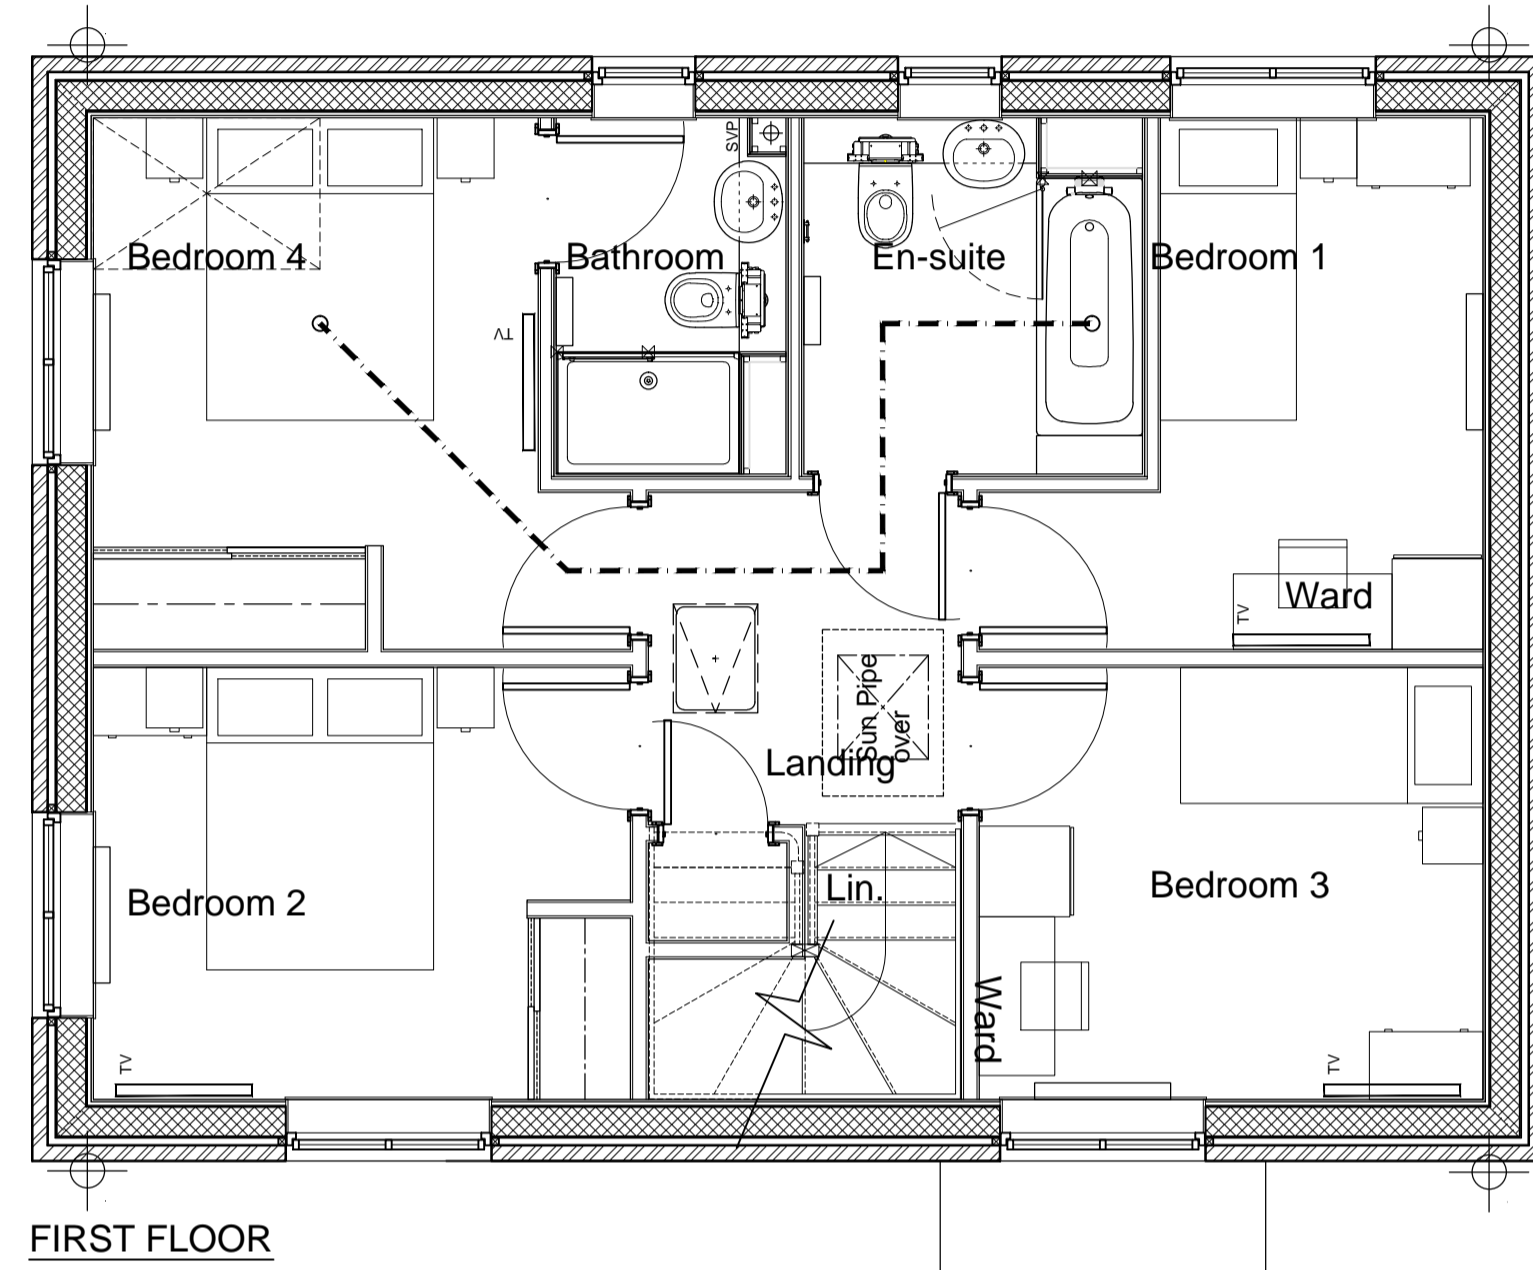

TYPE - 1
WALLS - Beckstone with render to first floor
ROOF - Linear [Stone]

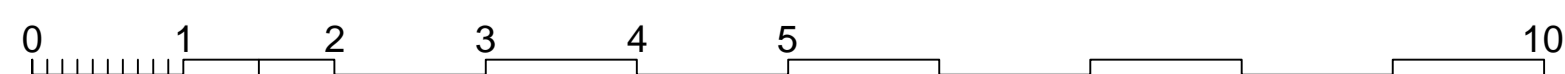

19.05.2017 A Handed to suit construction site levels & front door relationship to garage. Issued for NMA submission - da/sl
16-10-2014 - First issue: JWM/MB

date	rev	revision/author/checker
19.05.2017	A	Handed to suit construction site levels & front door relationship to garage. Issued for NMA submission - da/sl
16-10-2014	-	First issue: JWM/MB

purpose of issue	PLANNING
project	BICESTER ECO TOWN EXEMPLAR SITE PHASE 2
drawing	GA FLOOR PLANS PLOT 300

drawing no	AA2699(2)-2026	rev	A
drawn	JW	checked	MB
scale @ A1	1:50	date	Oct 2014

PRP Architects ©
10 Lindsey Street
Smithfield
London
EC1A 9EP
T +44 (0)20 7653 1200
F +44 (0)20 7653 1201
en.prp@prparchitects.co.uk

